



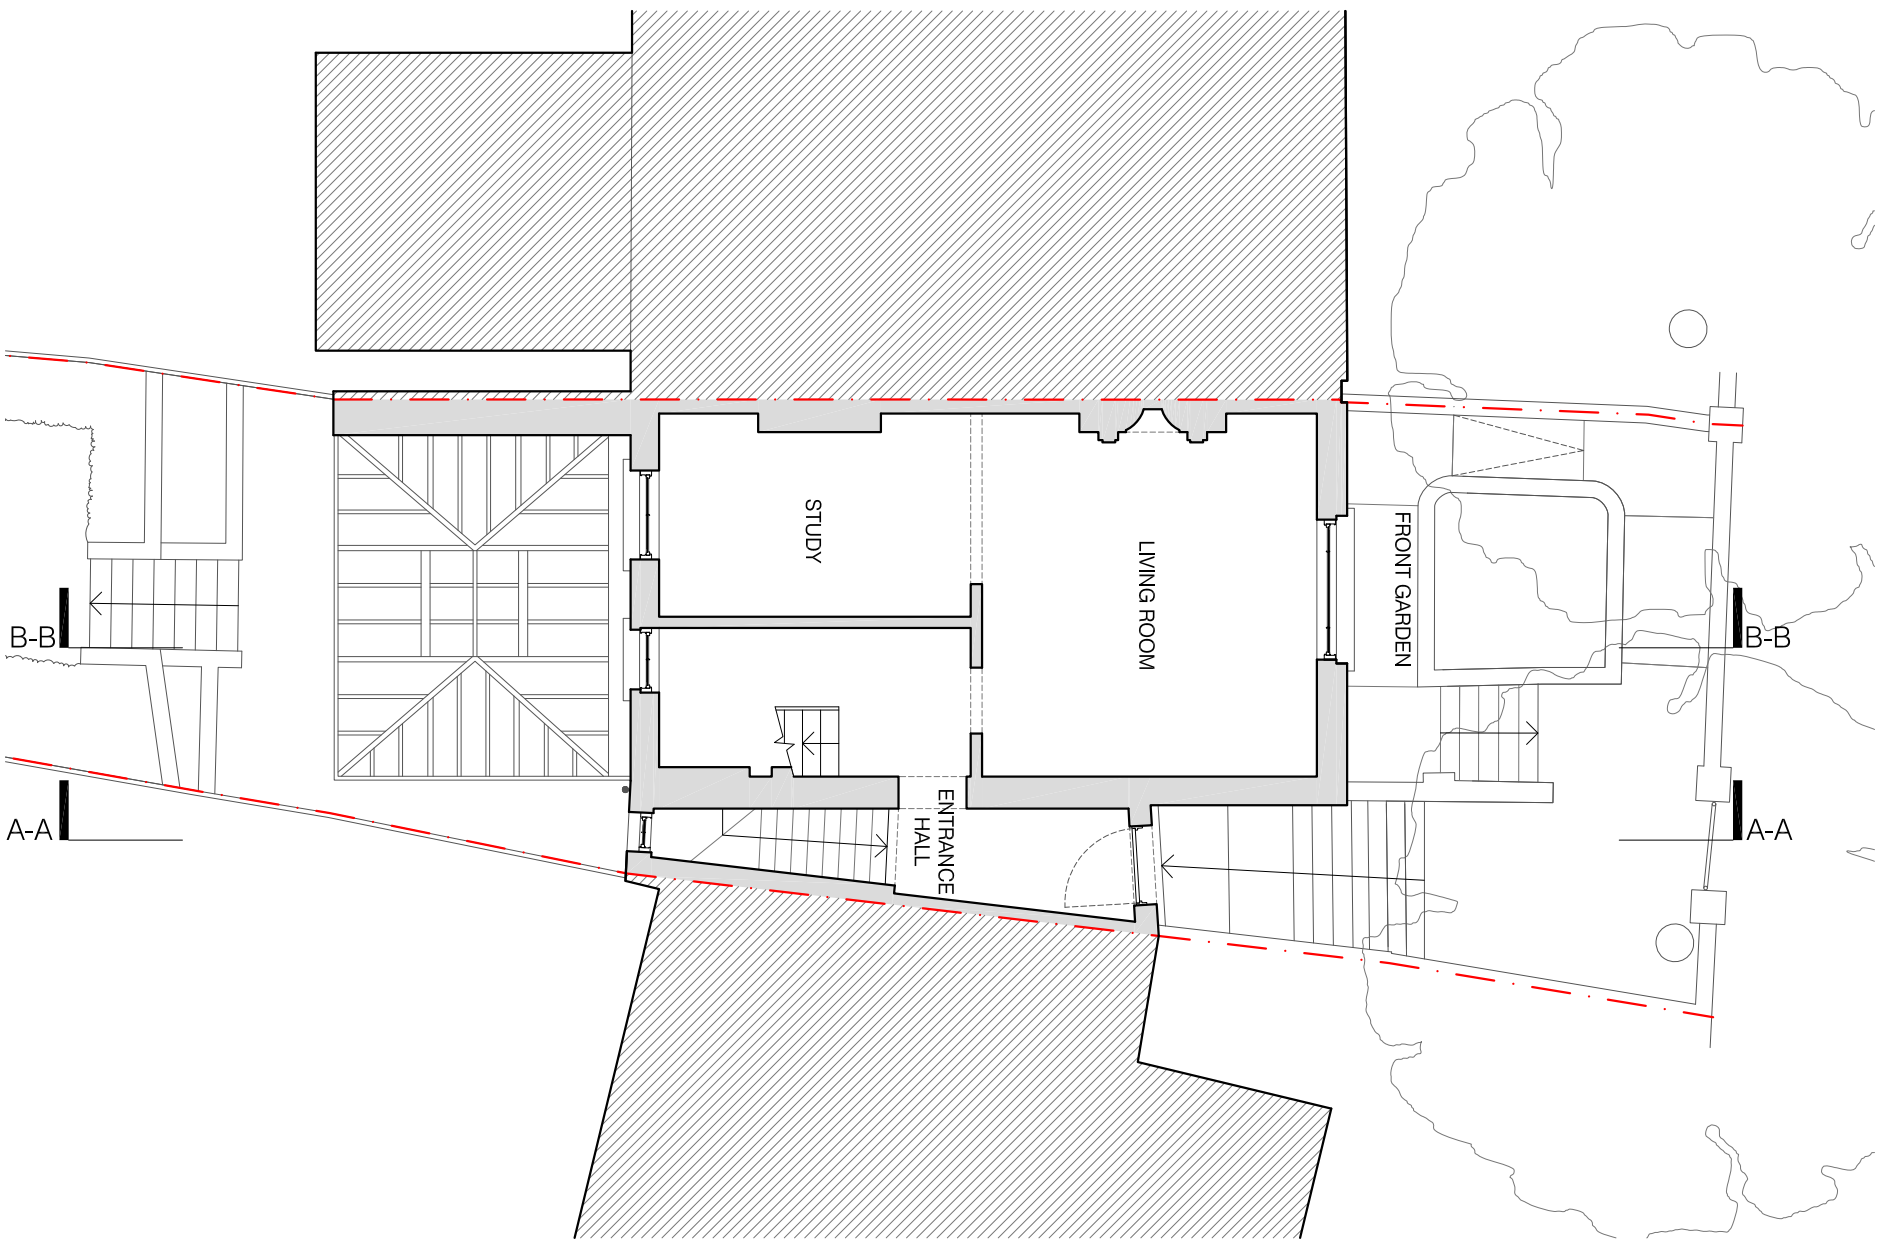

01 LOWER GROUND FLOOR PLAN
scale 1:100

02 GROUND FLOOR PLAN
scale 1:100

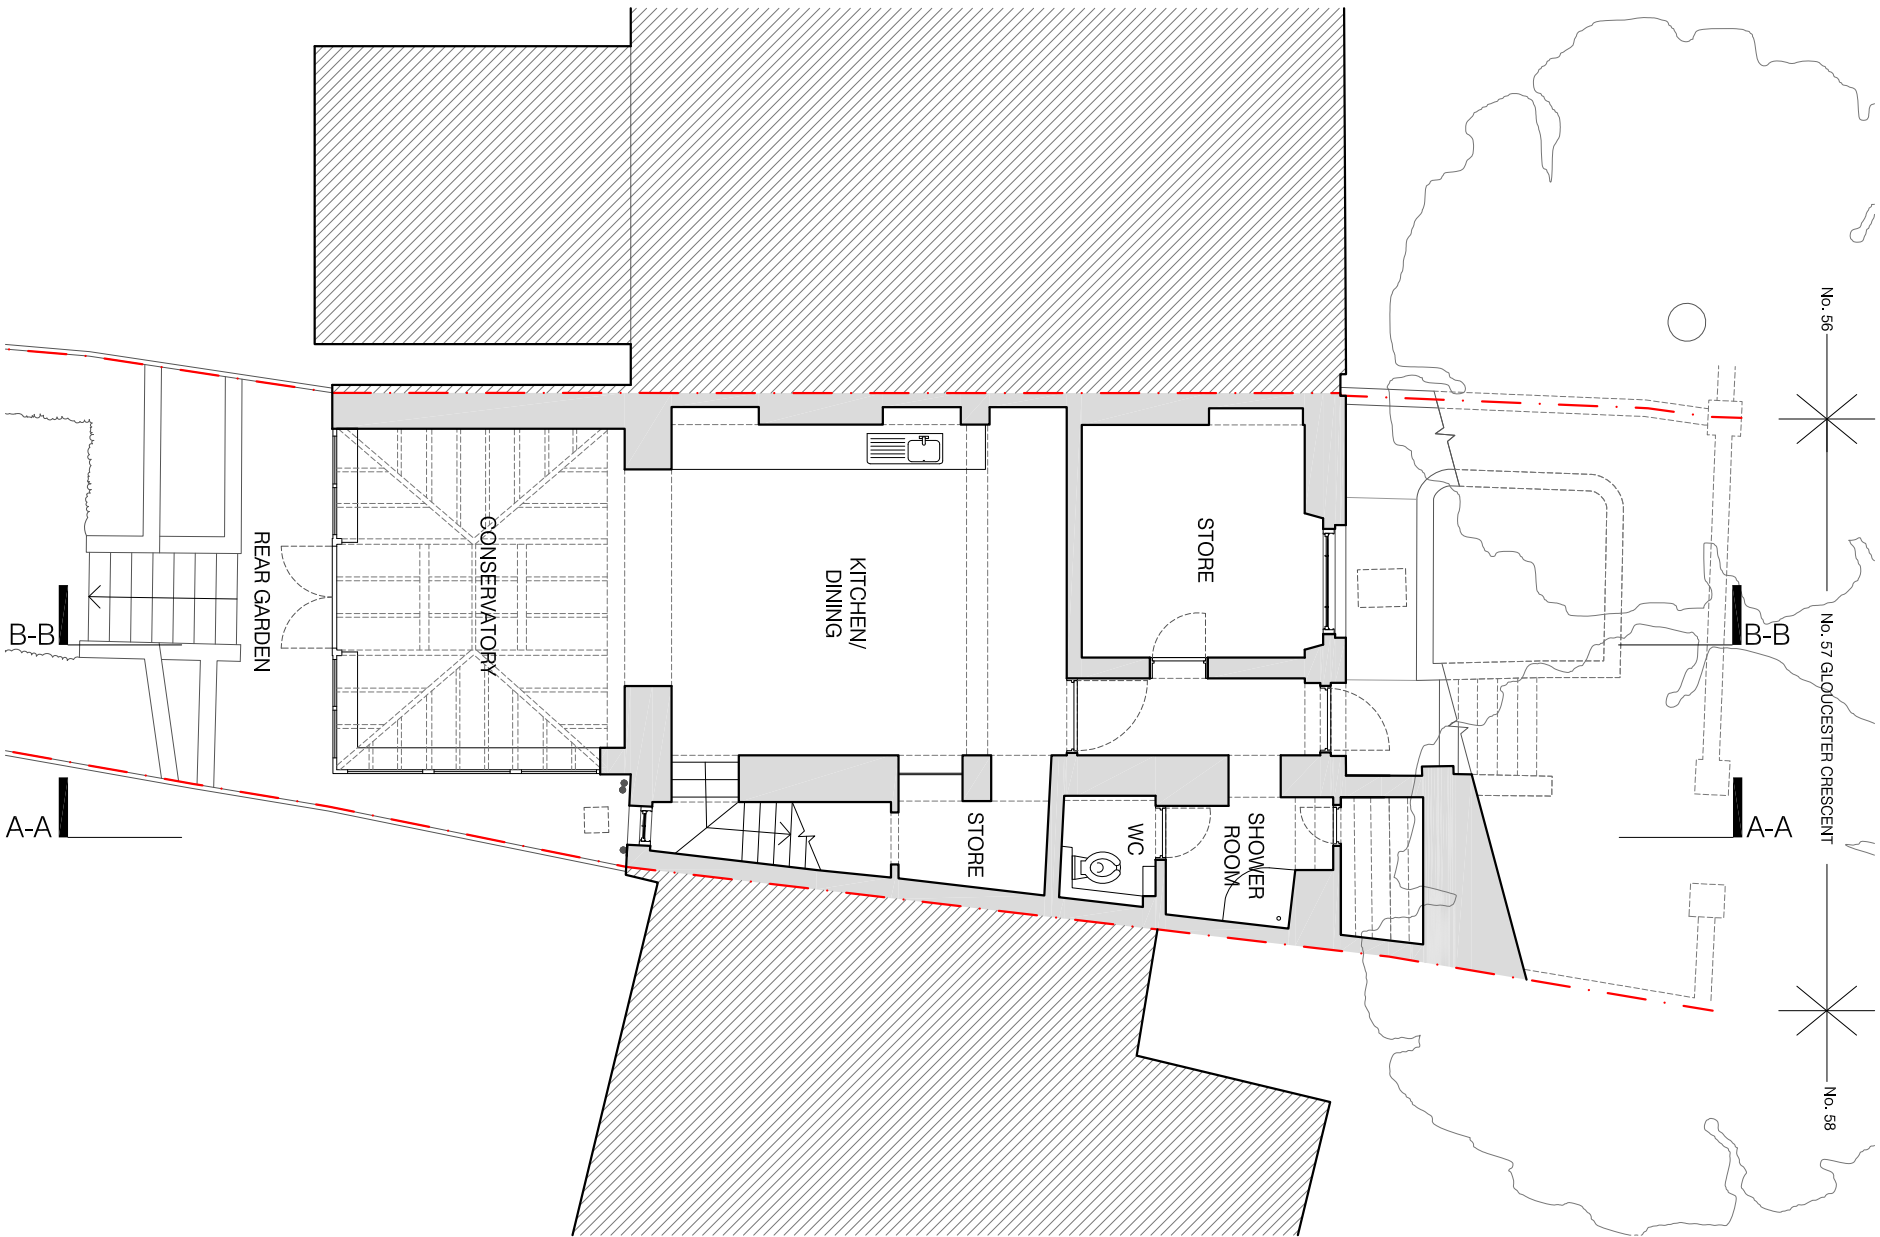

0 10 20 100m