
 
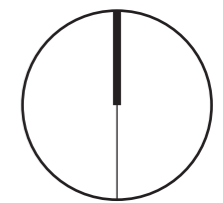


SITE PLAN_ EXISTING

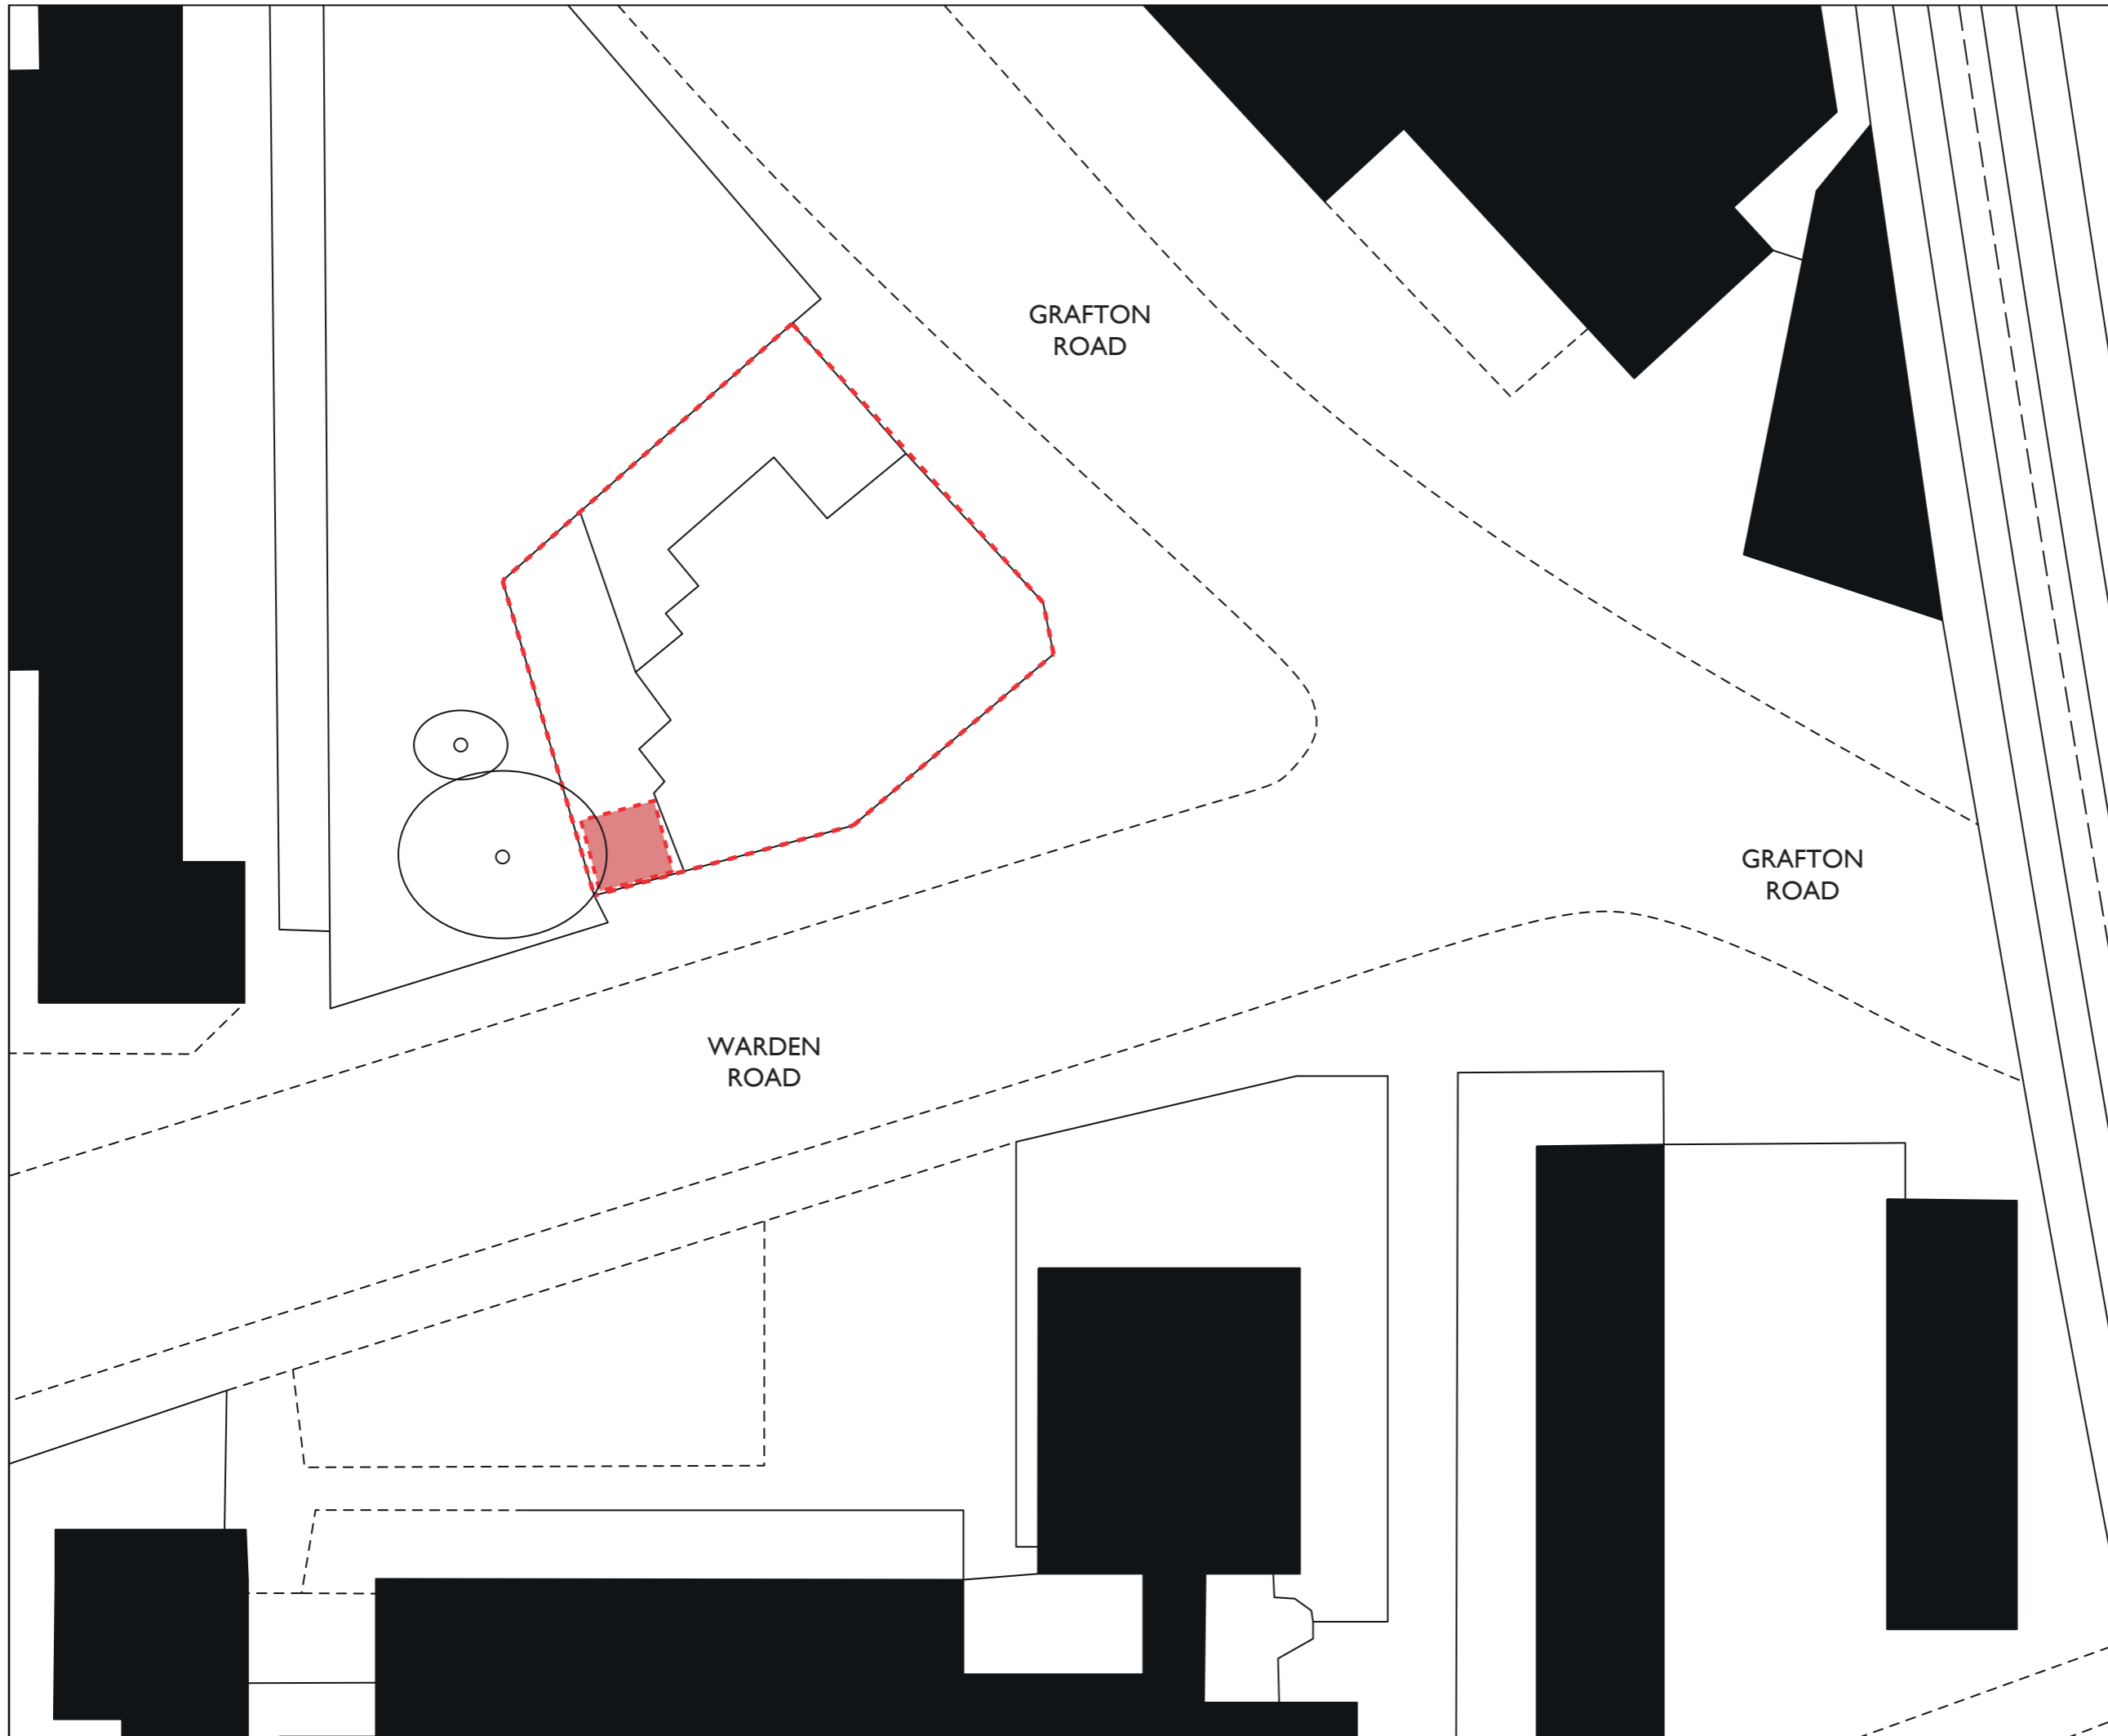

1:200 @ A3

CARLTON TAVERN GARAGE
79 GRAFTON RD
NW5 4BB
20 APRIL 2016

DRAWING NUMBER: CTG_I