

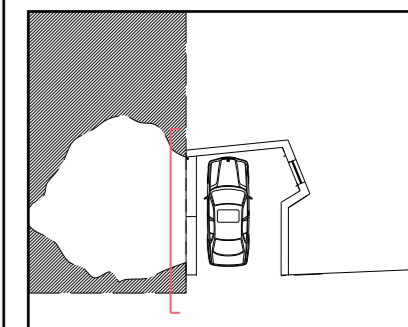


WEST ELEVATION_ EXISTING

 

KEY

- 1. Existing building
- 2. Recent extension parapet
- 3. Recent extension
- 4. Boundary wall

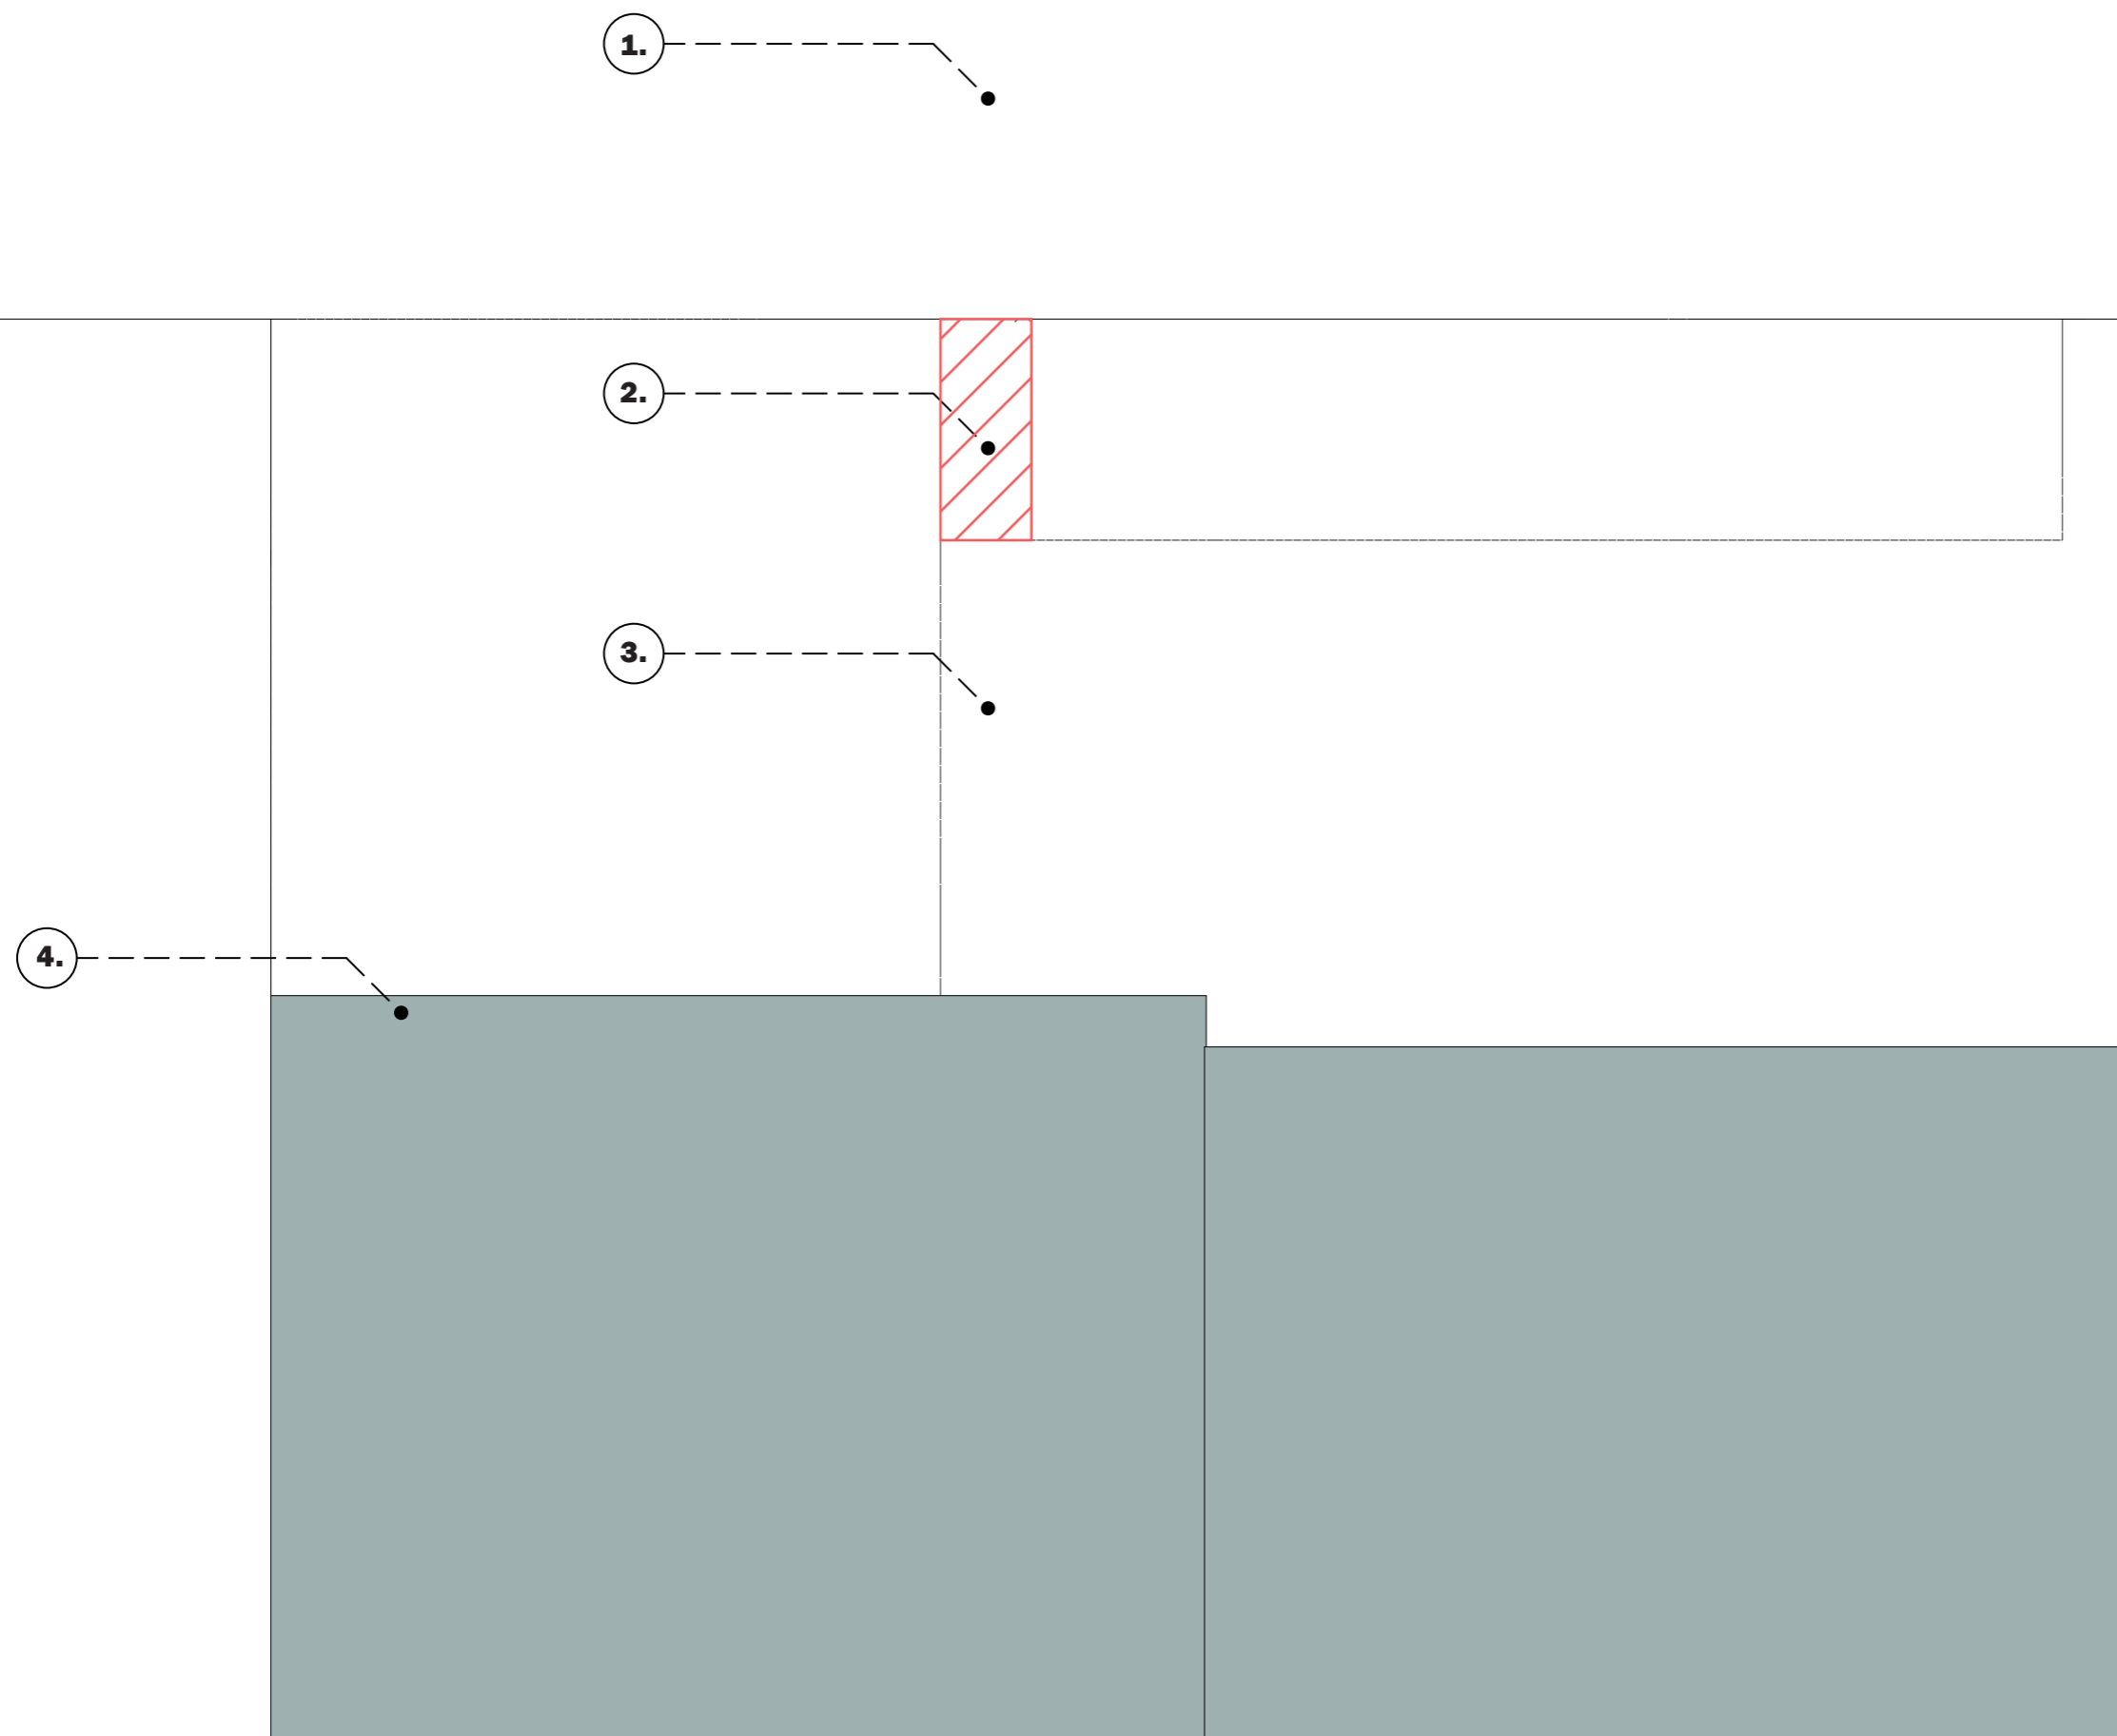

1:20 @ A3

CARLTON TAVERN GARAGE

79 GRAFTON RD
NW5 4BB

20 APRIL 2016

DRAWING NUMBER: CTG_I3