


BLOCK/SITE PLAN  
 AREA 36m x 36m  
 SCALE: 1:200 on A4  
 CENTRE COORDINATES: 531265 , 181770

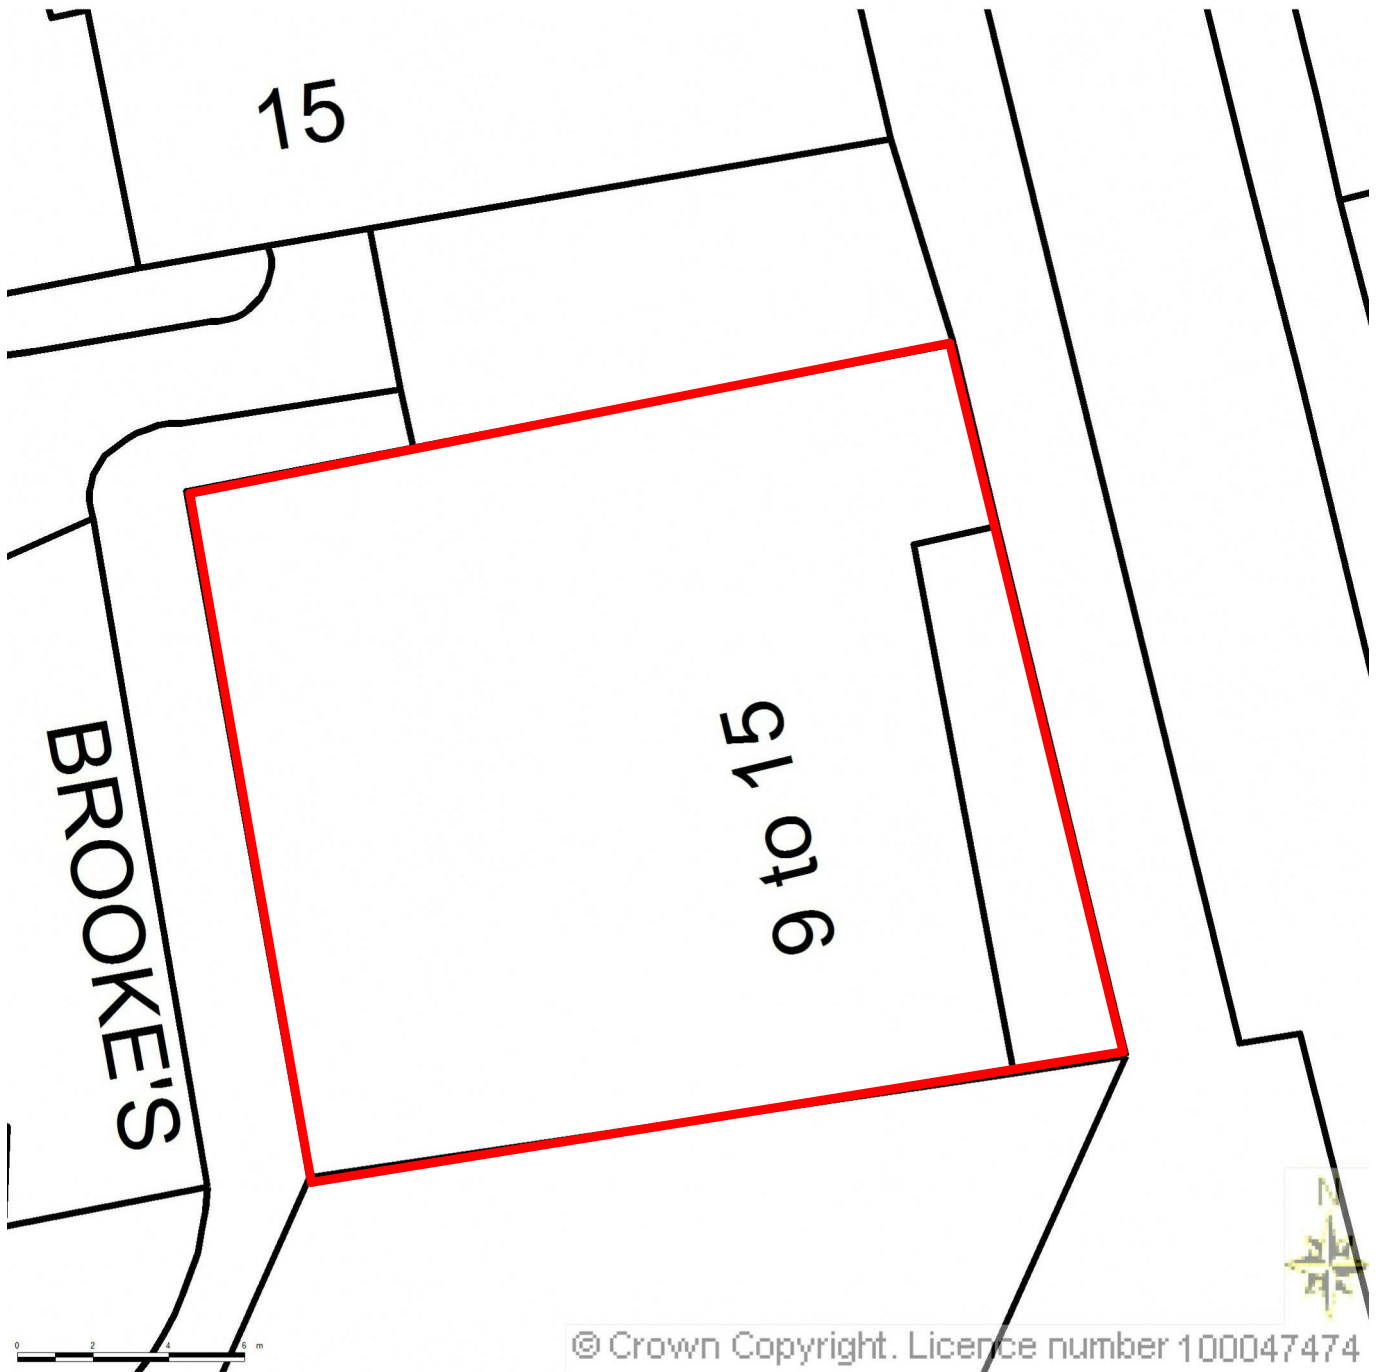

Supplied by Streetwise Maps Ltd  
 www.streetwise.net  
 Licence No: 100047474  
 17:23:54 02/11/2015

RoundRobin studio SHALL HAVE NO RESPONSIBILITY FOR ANY USE MADE OF THIS DOCUMENT OTHER THAN WHICH IT WAS PREPARED AND ISSUED. ALL DIMENSIONS AND LEVELS SHOULD BE CHECKED ON SITE. DO NOT SCALE FROM THIS DRAWING ANY DRAWING ERRORS OR DIVERGENCES SHOULD BE BROUGHT TO THE ATTENTION OF RoundRobin studio AT THE ADDRESS SHOWN BELOW.

**NOTES**

**FIRST ISSUED**

REVISION/ DESCRIPTION	DRAWN	CHECKED	DATE
1. Planning Application	OA	AM	01/08/2016
2. Tender	OA	AM	21/08/2016
3. Planning Application	OA	AM	29/11/2016
.....	....	....	..J..

**RoundRobin studio**

23 Elsworthy Road, Camden Town  
 London NW3 3DS, United Kindom  
 M +44 (0)20 7209 2519  
 E contact@roundrobinstudio.com

PROJECT TITLE MUGEN 9-15 Leather Lane	
PROJECT NUMBER P1509	
DRAWING TITLE Site Plan	SCALE 1 : 200
	DATE 29.11.2016
DRAWING NO. AP(10)000-01	REVISION 3