



NOTE:  
THIS DRAWING IS SUBJECT TO COPYRIGHT  
ALL DIMENSIONS SHALL BE CHECKED ON SITE AND THE ARCHITECT  
SHALL BE NOTIFIED OF ANY DISCREPANCIES PRIOR TO WORK  
COMMENCING.

PLANS HAVE BEEN BASED ON CAD DATA PROVIDED BY THE CLIENT  
WHICH HAS NOT BEEN CHECKED FOR ACCURACY

- NOTES:
- MATERIALS & FINISHES**
1. NEW ILLUMINATED GLASS CANOPY WITH STAINLESS STEEL FIXINGS
  2. NEW FULL HEIGHT GLASS DOOR WITH AUTOMATIC OPENING
  3. FULL HEIGHT DOUBLE GLAZED FACADE
  4. FULL HEIGHT GLAZED PASS DOOR
  5. FIXED GLAZED INFILL PANEL
  6. HOTEL ILLUMINATED SIGNAGE LOCATIONS
  7. GLASS DOOR AND INFILL PANELS
  8. NEW PAVING WITH INTEGRAL UPLIGHTS (Hatching indicative)
  9. NEW ILLUMINATED SOFFIT

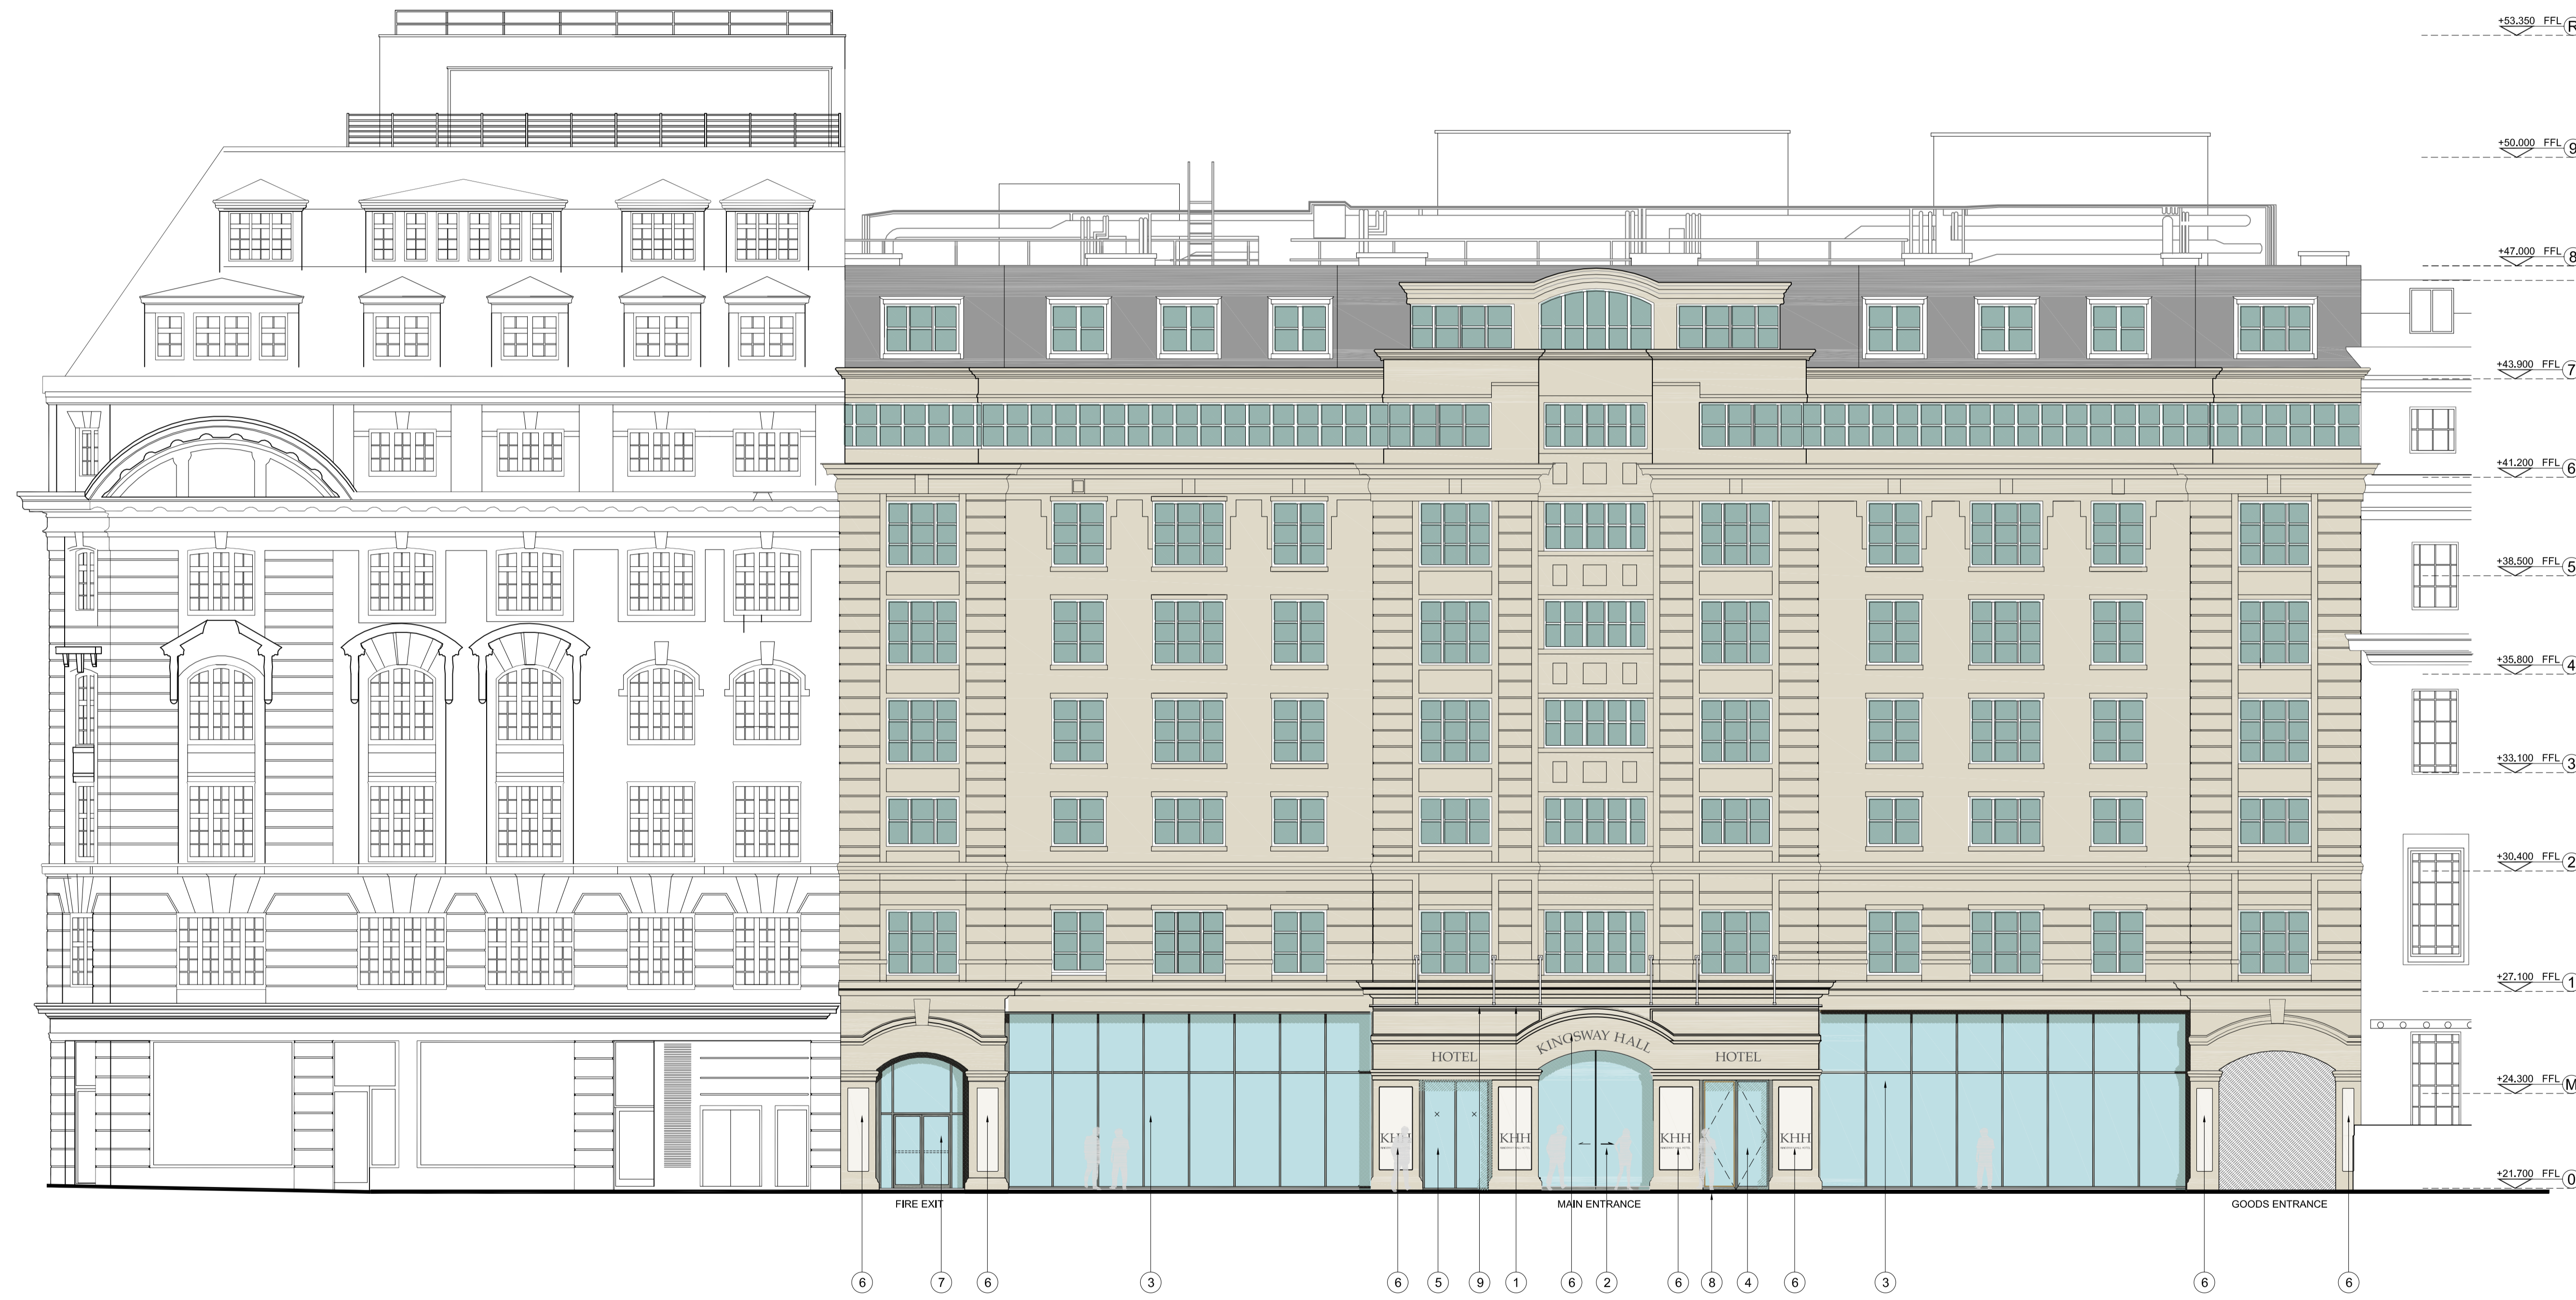

KEY PLAN

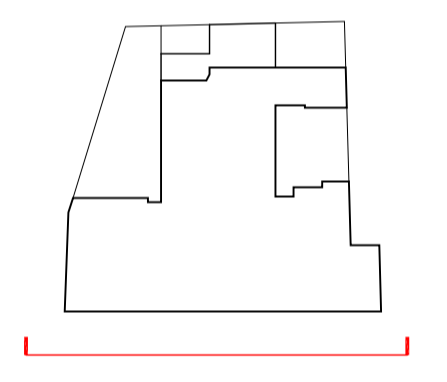

NO.	DESCRIPTION	DATE	DR BY
P4	Issue for Planning	14.10.16	DS
P5	Issue for Planning - Revised submission	10.11.16	CD

THIS DRAWING SUBJECT TO COPYRIGHT

**CLIENT**  
SHIVA KINGSWAY LTD

**PROJECT**  
KINGSWAY HALL HOTEL

**TITLE**  
FRONT ELEVATION - GREAT QUEEN STREET  
PROPOSED

DATE	SCALE @ A1	
14.04.16	1:100	
JOB NO	DRAWN BY	CHECKED
234KHH	OR	AH
DRAWING NO	REVISION	
300	P5	

**rayholearchitects**

9th floor, 89 park lane  
croydon, london  
CR0 1JD  
Tel: +44 (0) 20 8662 4600  
Email: info@rh-architects.com

