

THIS DRAWING AND CAD DATA THEREIN IS PROTECTED BY COPYRIGHT AND MUST NOT BE COPIED OR REPRODUCED WITHOUT THE WRITTEN CONSENT OF DLG ARCHITECTS

NO DIMENSIONS ARE TO BE SCALED FROM THIS DRAWING. USE FIGURED DIMENSIONS ONLY. ALL DIMENSIONS AND SIZES ARE TO BE CHECKED ON SITE AND ANY DISCREPANCIES REPORTED TO THE ARCHITECT PRIOR TO INITIATION OF ANY WORKS.



LEGEND

Door Nos. are circular
 Window Nos. are hexagonal
 Room Nos. are rectangular



The room, door and window numbering system is as follows:

Room No.	Blgd.	Type	Floor	Room No.	Item No.
4054	D	B	E	01	
4054	W	G	E	02	
4054	R	I	P	03	

Floor Codes
 B - Basement
 G - Ground

* Drawing based on CADPLAN Land & Building surveyors
 Date: Aug 1999

Drawing nos:
 Basement floor 7939-01
 Ground floor 7939-02
 First floor 7939-03
 Second floor 7939-04
 Third floor 7939-05
 Fourth floor 7939-06
 Roof plan 7939-07
 Elevation E1 7939-08
 Elevation E2 7939-09
 Elevation E3 7939-10
 Section S1 7939-11
 Section S2 7939-12

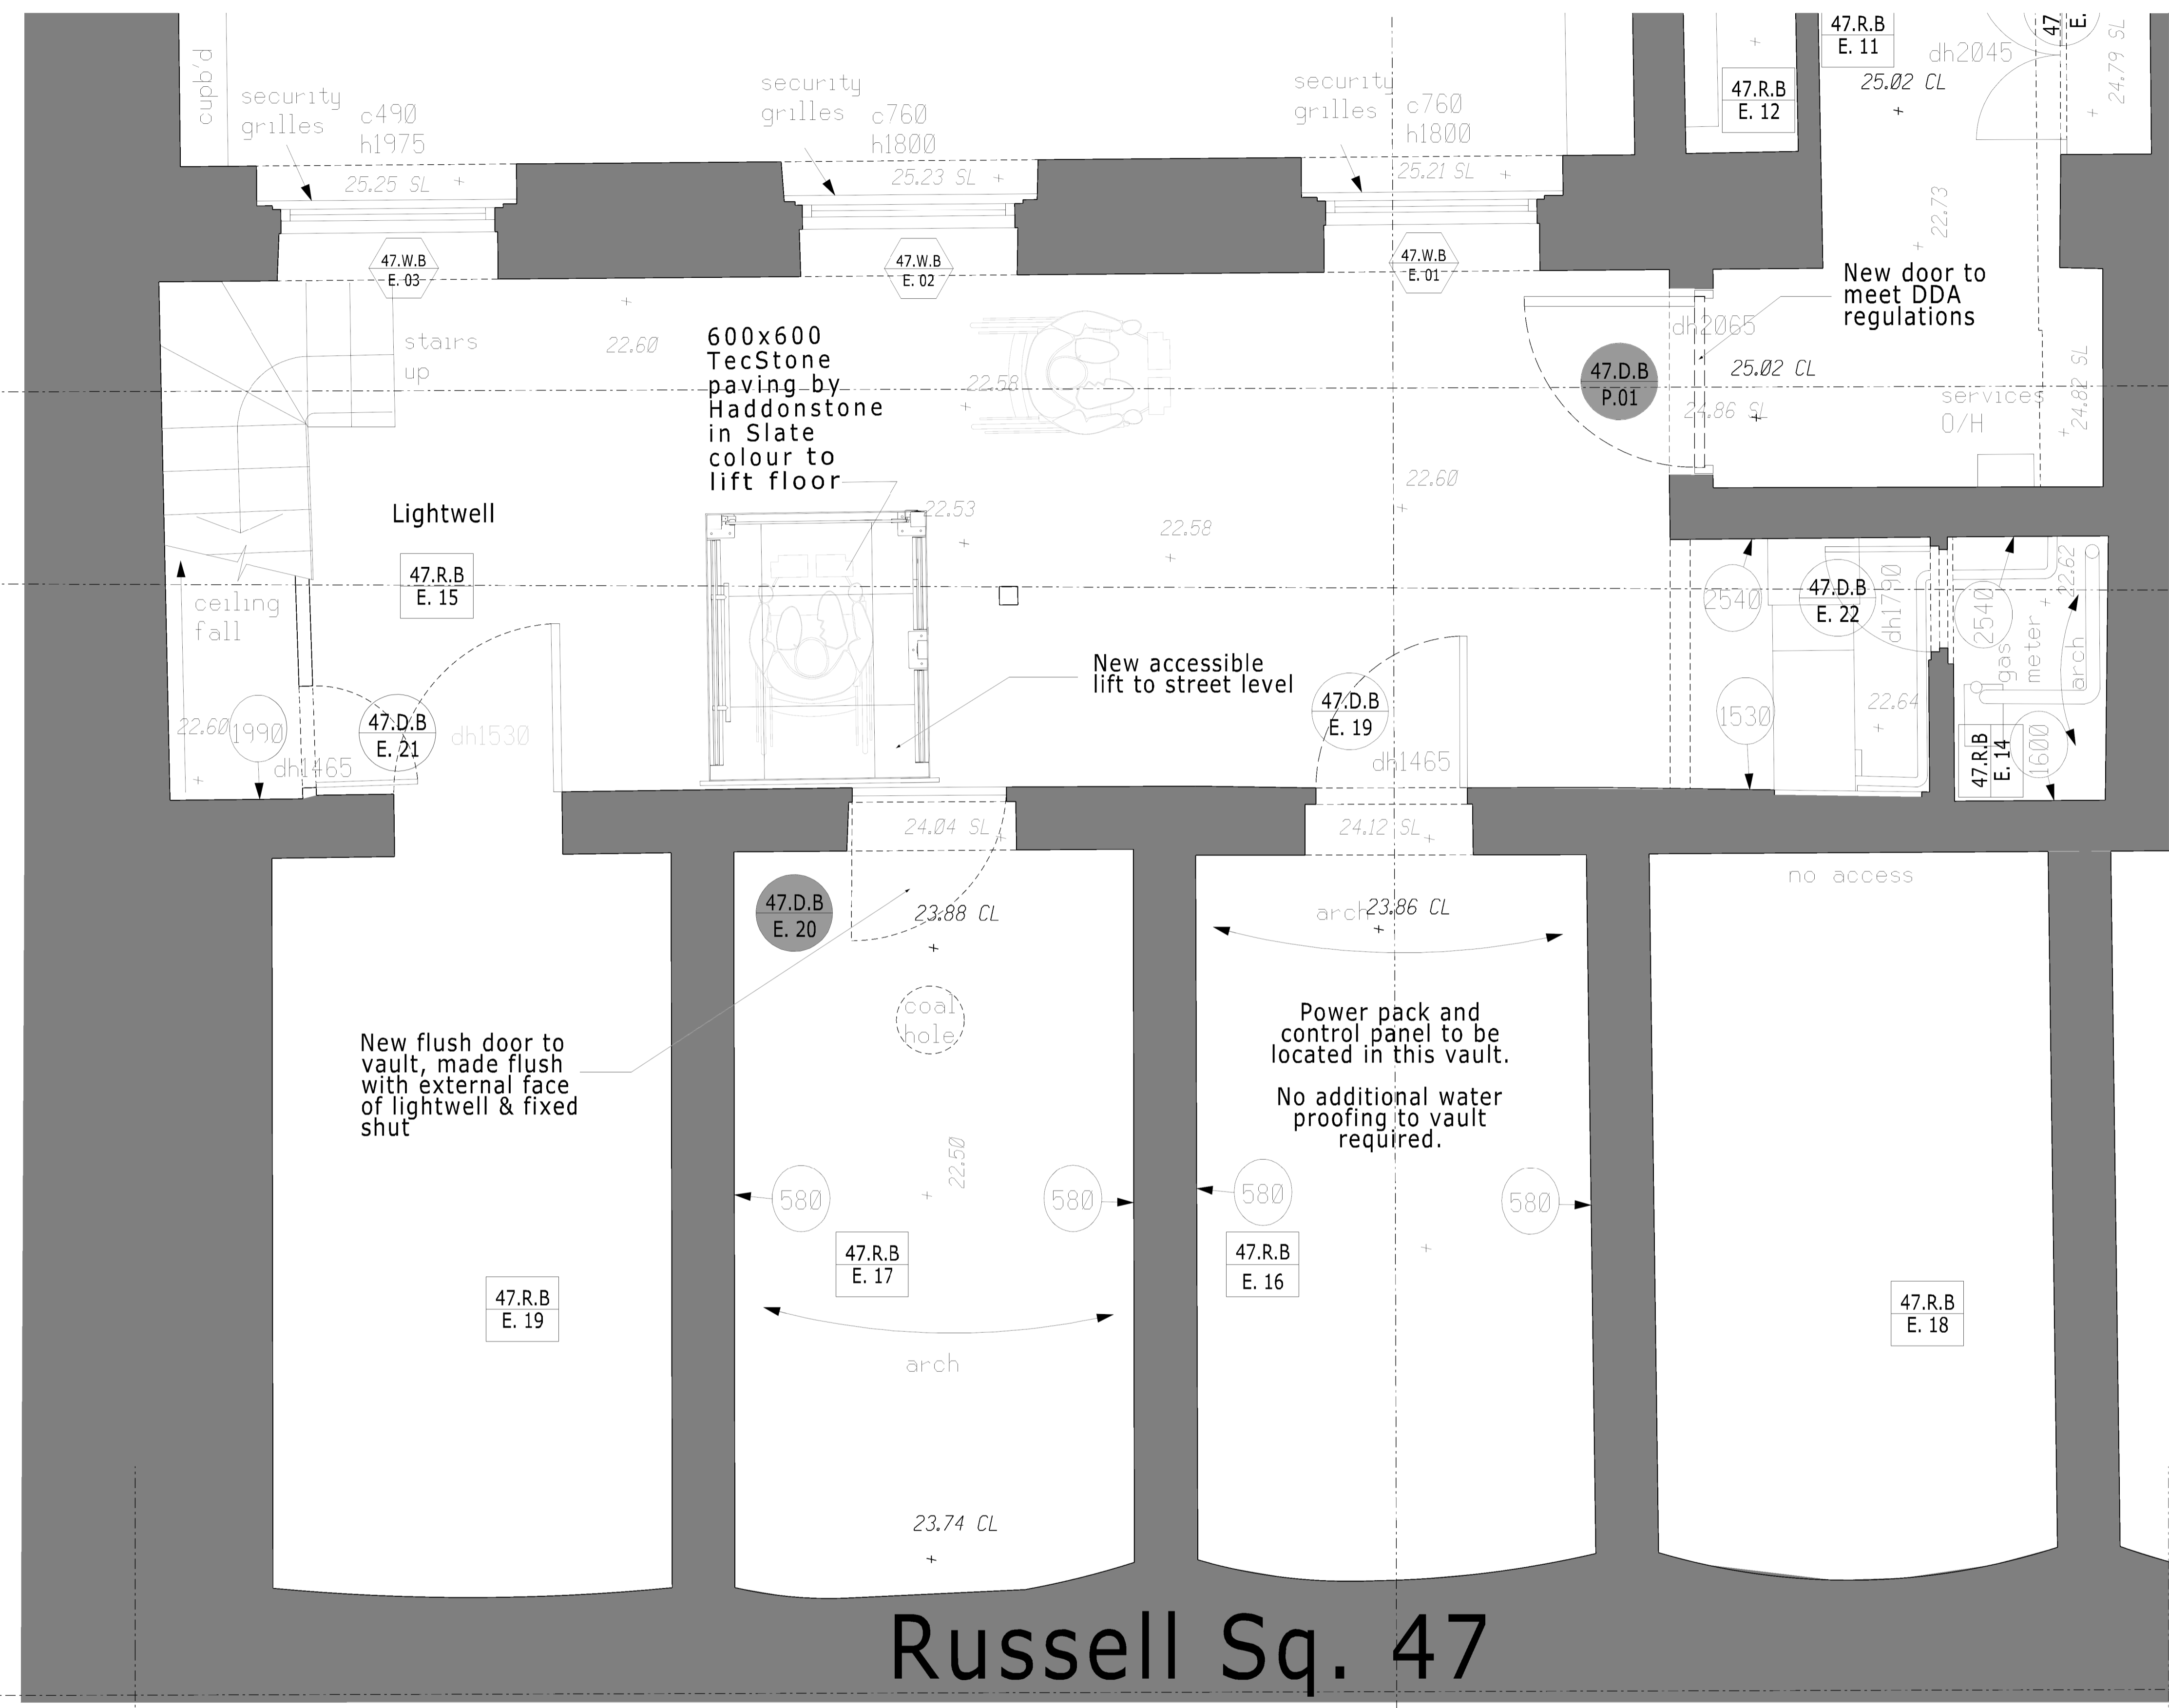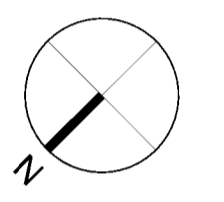

Elev 04
4054_D_107

Elev 05
4054_D_107

Elev 01
4054_D_106

Sec BB
4054_D_105

R U S S E L L S Q U A R E

Russell Sq. 47

REV.	DESCRIPTION	INITIALS	DATE
1	46-47 Russell Square London WC1 The Bedford Estates		
Drawing Title			
Proposed Extract Basement Floor Plan External Platform Lift			
Status			
Production			
Date	Sheet By	Scale @ Size	
25/10/16	VH	1:50 @A1 1:100 @A3	
Job Number	Code	Drawing Number	Rev
4054	P	(99) 123	0

DLG Architects LLP
 Studio 12.G.1 The Leathermarket
 11-13 Weston Street
 London SE1 3ER
 t +44(0)20 7620 1236
 admin.london@dlgarchitects.com
 dlgarchitects.com

