




GROUND FLOOR PLAN_LOWER FLAT

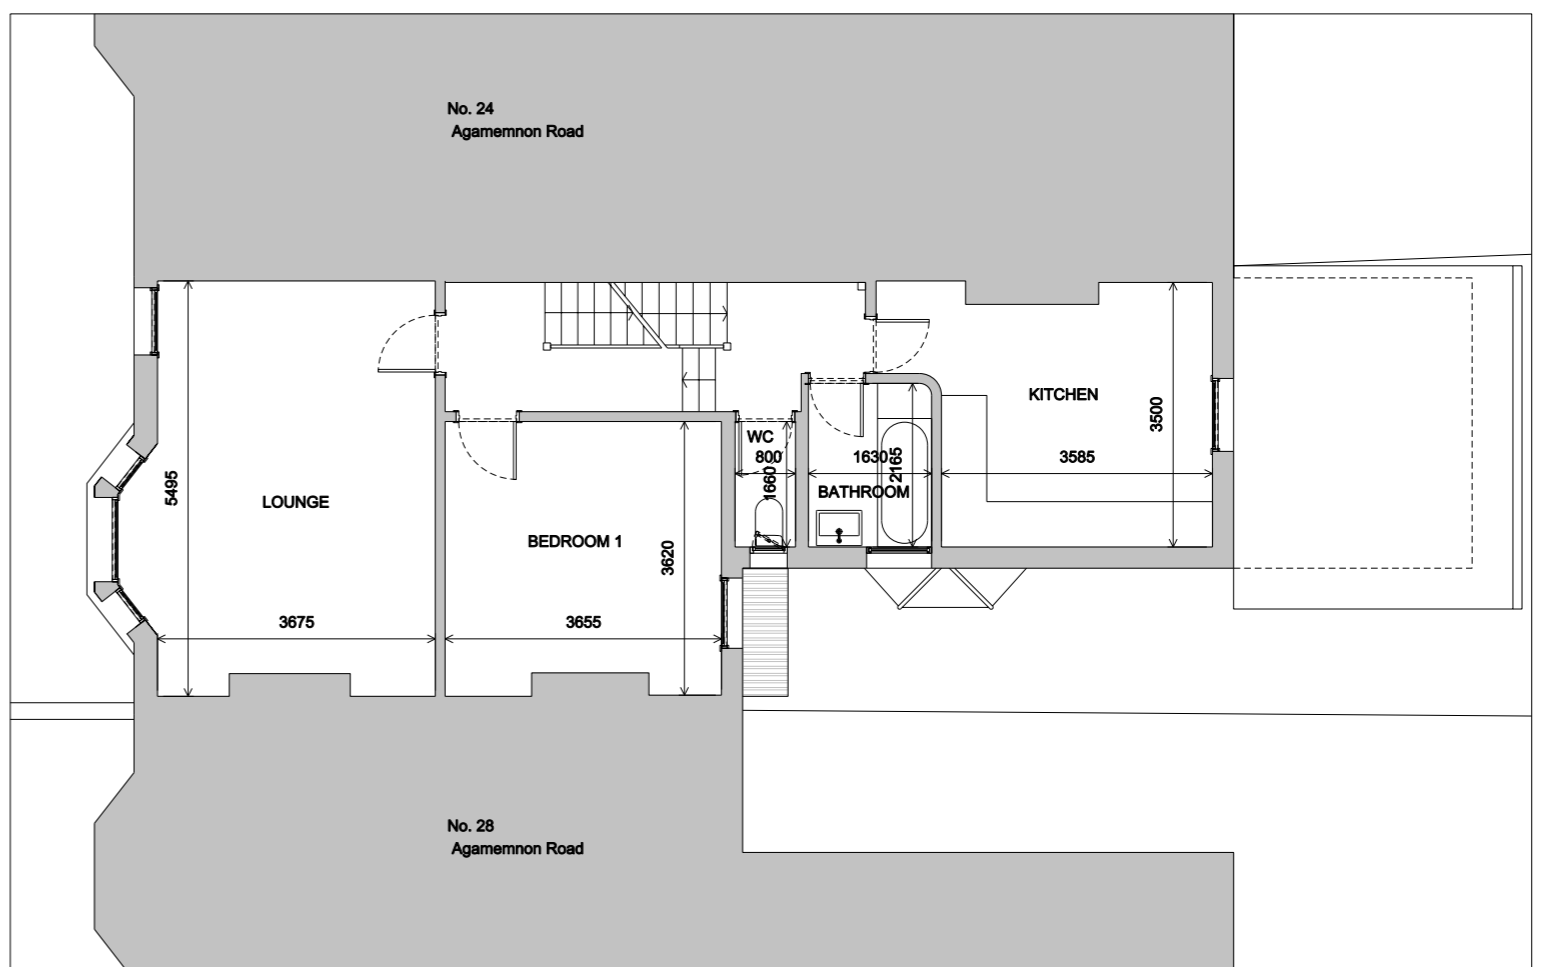


FIRST FLOOR PLAN_UPPER FLAT

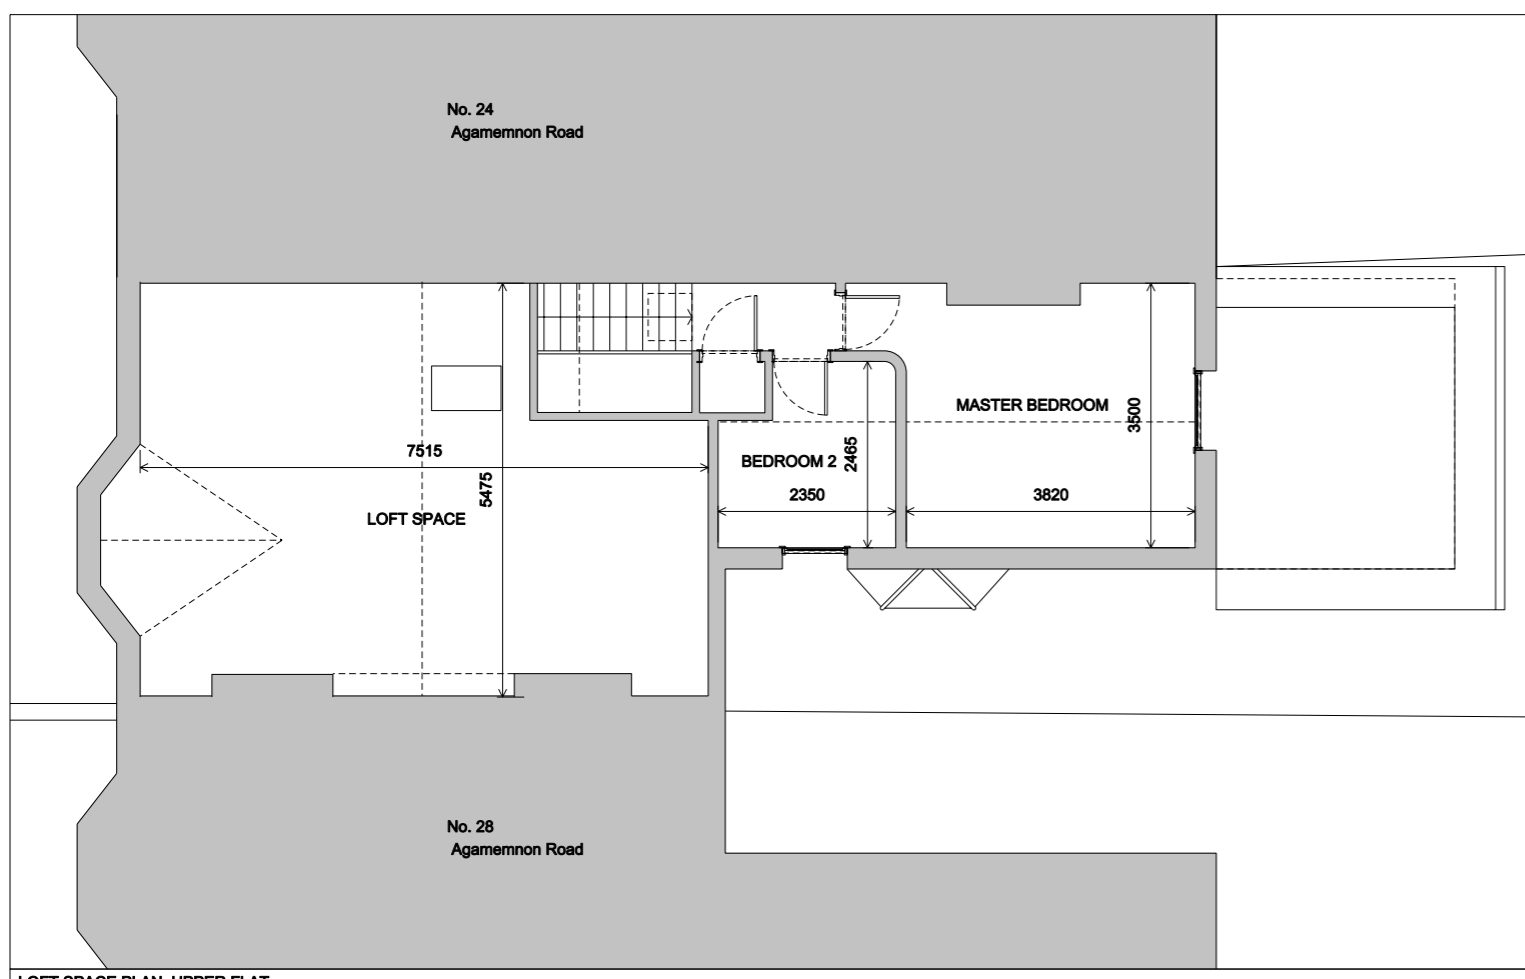

LOFT SPACE PLAN_UPPER FLAT

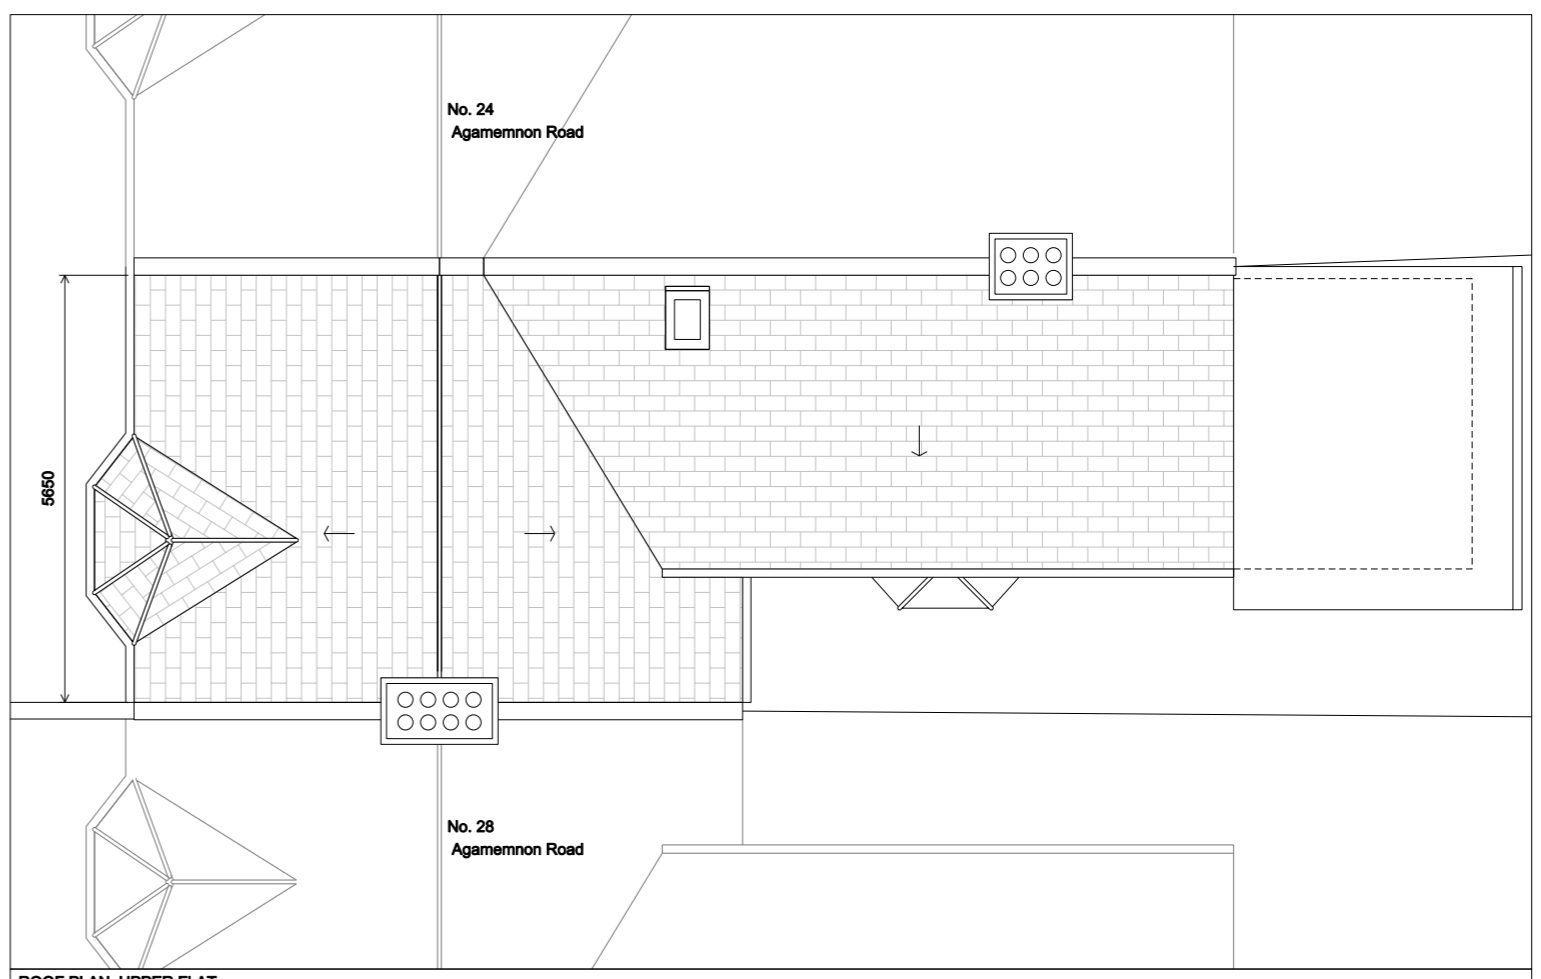

ROOF PLAN_UPPER FLAT

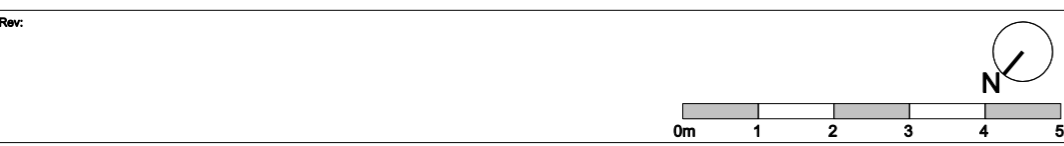

Notes: Unless stated otherwise, all dimensions are in millimetres. All dimensions to be checked and confirmed on site by contractor and as such are to be his responsibility. Any errors, omissions or discrepancies on this drawing are to be reported to the architect.

JOE WRIGHT ARCHITECTS t: www.joewrightarchitects.co.uk e: info@joewrightarchitects.co.uk	Client:	Drawing Existing Drawing	Scale: 1:50 @ A3	Date: 23.11.16
	Project: Lower Flat 26 Agamemnon Road, West Hampstead Side/rear extension and refurbishment	Title: Plans	Drwg No: 1609-01_PL_001	Rev: /