



PROVOST ROAD

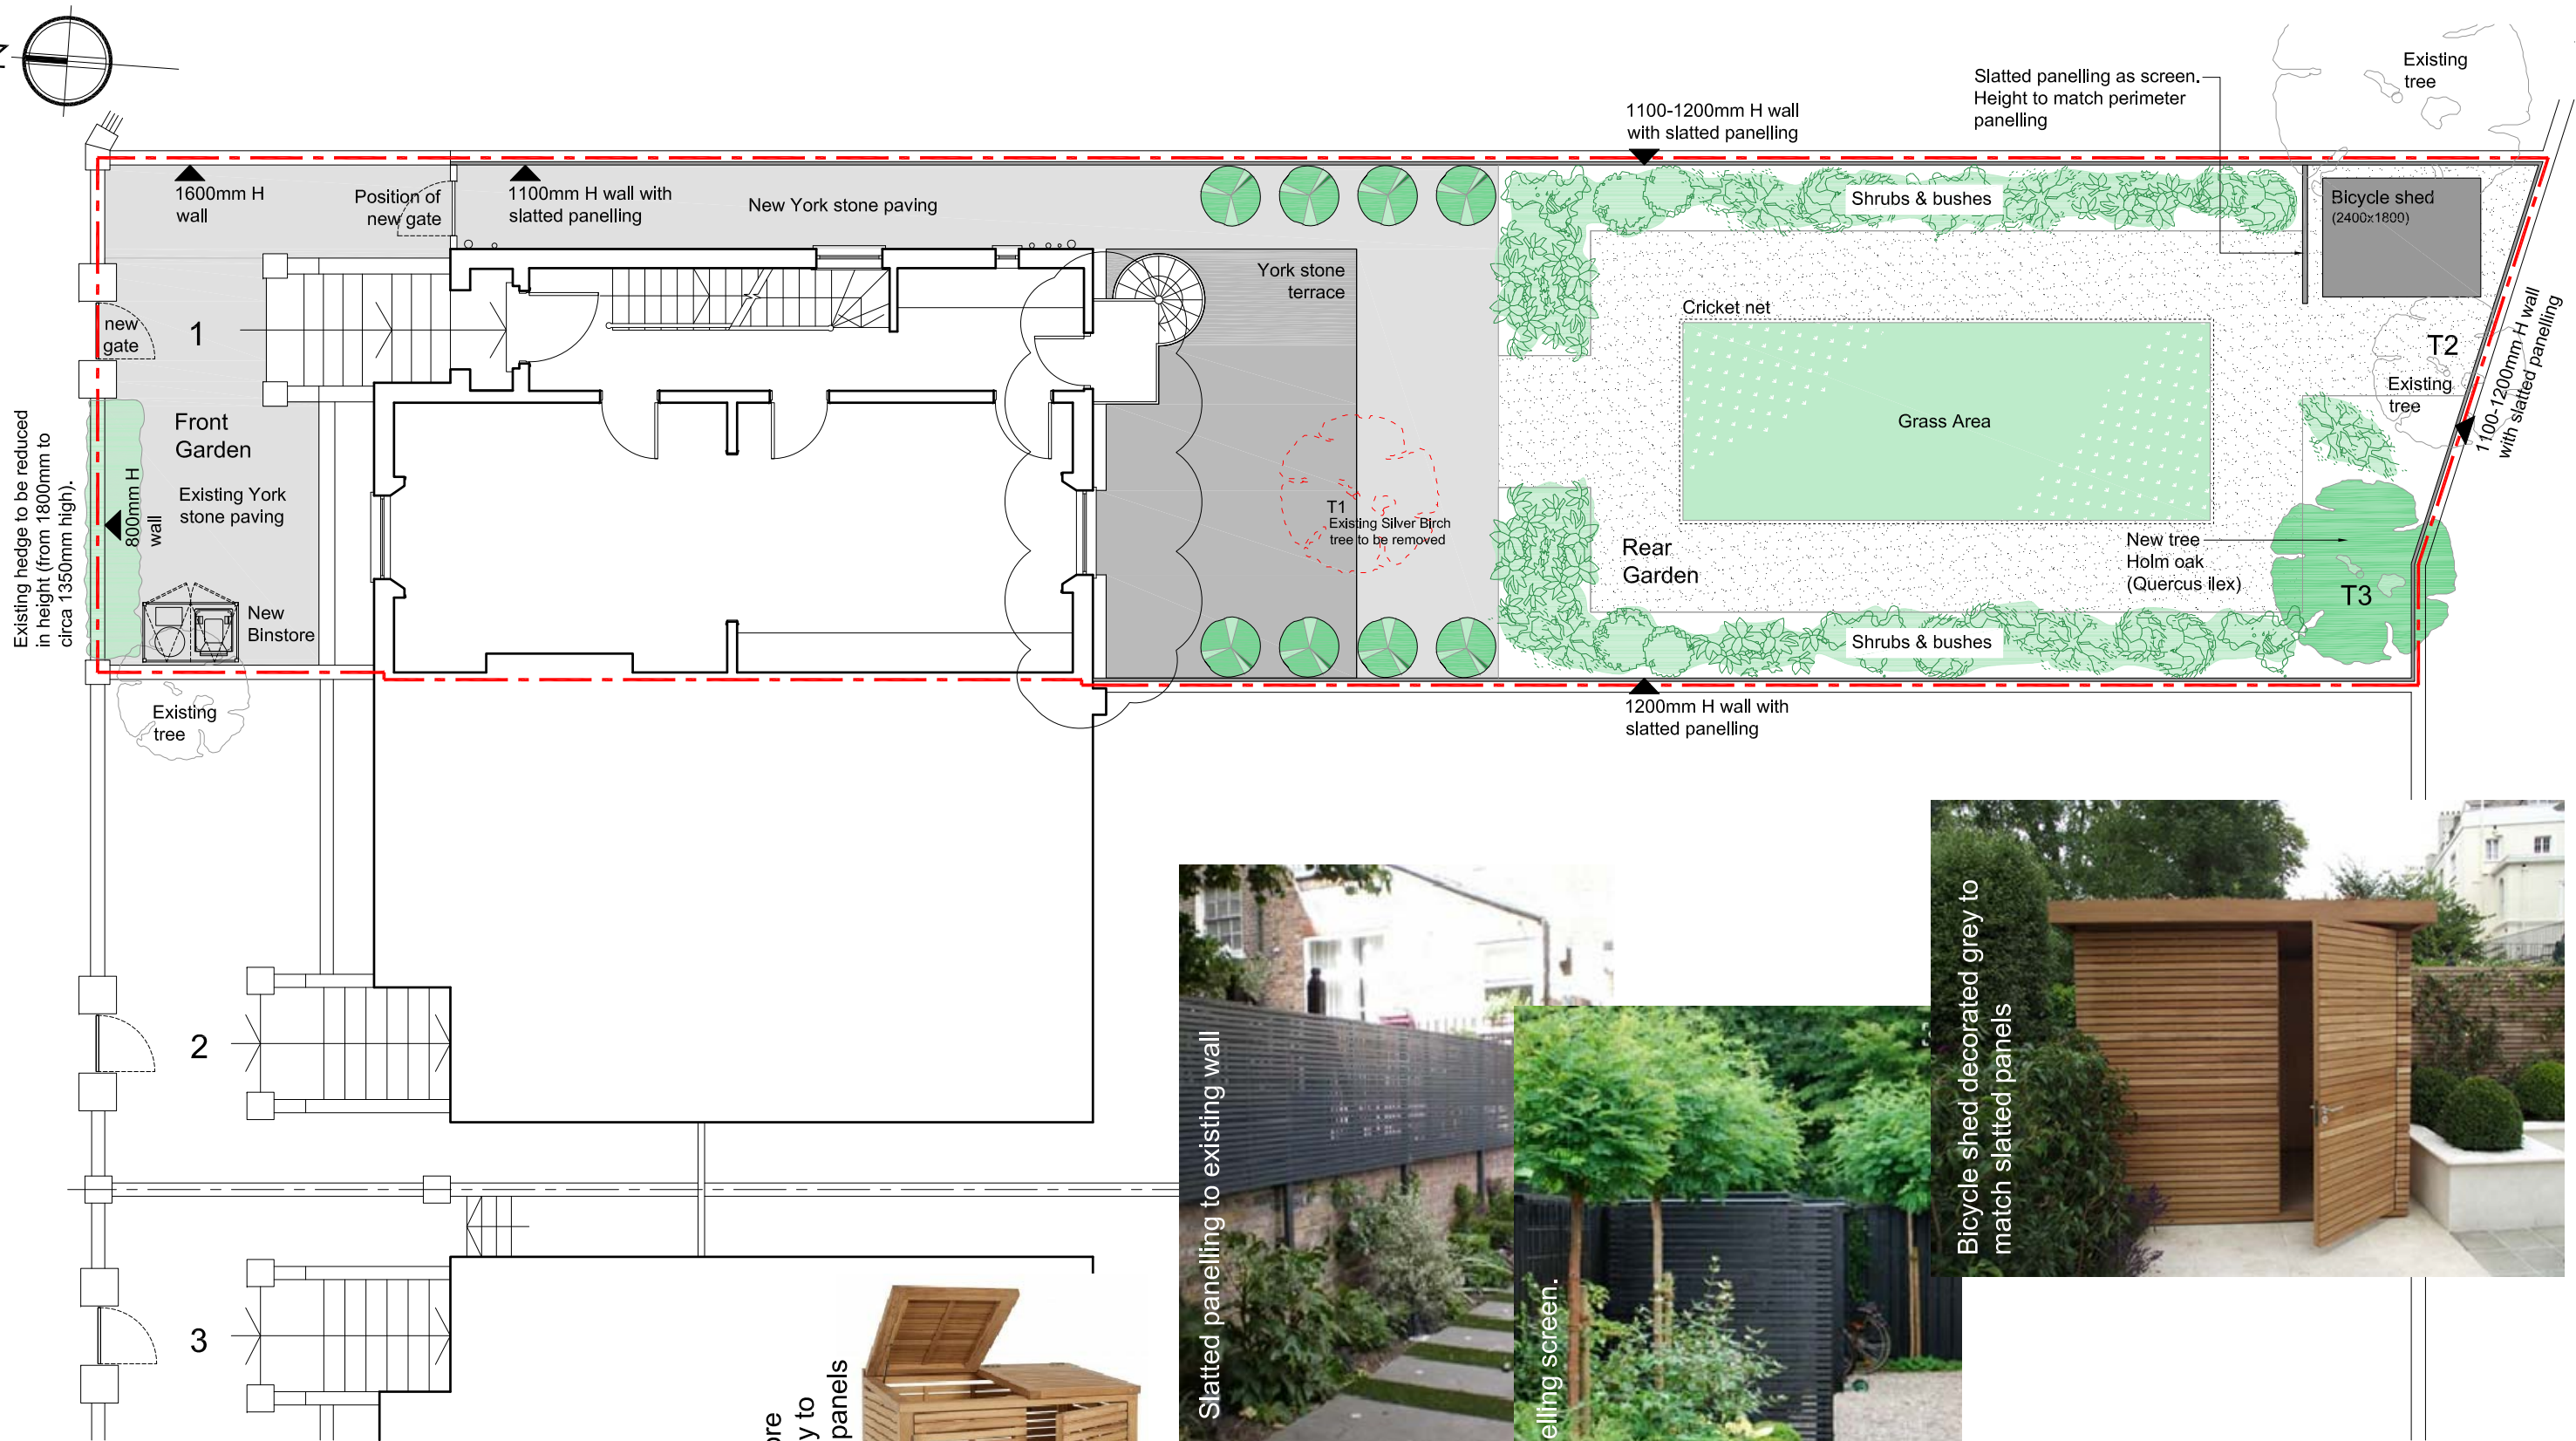

Site Plan as Proposed  
Scale 1:100 @ A3

Slatted bin store decorated grey to match slatted panels

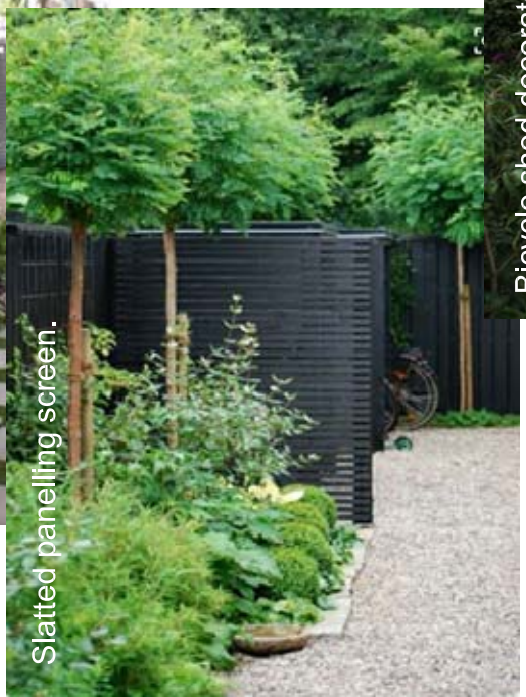

Notes:  
1. All sizes to be taken and checked on site by the contractor prior to preparation of shop drawings or fabrication of parts.  
2. This drawing should not be scaled. Any discrepancies to be brought to the immediate attention of the designer.  
COPYRIGHT OF DESIGN AND DRAWING RESERVED

Issue Purpose  
**PLANNING**

REV. B.	REAR BALCONY OMITTED TO ADDRESS PLANNING COMMENTS	23.11.16
REV. A.	UPDATED FOR TENDER ISSUE	28.10.16
Project	1 PROVOST RD, LONDON NW3 4ST	
Client	MISHAL HUSAIN & MEEKAL HASHMI	
Title	SITE PLAN AS PROPOSED	
Project No.	160901	Dwg. No. 160901-009
Scale	1:100 @ A3	Date SEPT 2016
Drawn	CAD	Revision B

**absolute detail**  
t + f 01628 528492  
m 07824 641414  
e alison@absolutedetail.me  
w absolutedetail.me