



PLEASE NOTE:

1. ALL DIMENSIONS TO BE CHECKED ON SITE BEFORE FABRICATION.
2. CONTRACTOR TO REFER TO ENGINEER'S DRAWINGS BEFORE PROCEEDING WITH WORKS.
3. ALL DRAWINGS AND DESIGNS ARE COVERED BY DESIGN RIGHT (INTELLECTUAL PROPERTY), AND MAY NOT BE DISTRIBUTED, COPIED OR ISSUE WITHOUT WRITTEN PERMISSION OF XUL ARCHITECTURE.
4. ALL DESIGN CONCEPTS ARE THE SOLE PROPERTY OF XUL ARCHITECTURE AND NO ADAPTATIONS, REPRODUCTIONS OR COPIES MAY BE MADE WITHOUT WRITTEN PERMISSION OF XUL ARCHITECTURE.
5. THESE DRAWINGS ARE SUBJECT TO ANY VARIATION REQUIRED OR RECOMMENDATION BY ANY STATUTORY AUTHORITY, OR FOR THE BETTER CARRYING OUT OF THE WORKS.
6. SAMPLES TO BE PROVIDED BY CONTRACTOR FOR XUL ARCHITECTURE APPROVAL.
7. ALL FINISHES TO XUL ARCHITECTURE SATISFACTION.
8. ALL DRAWINGS TO BE APPROVED BY XUL ARCHITECTURE BEFORE CONSTRUCTION.


ADDITIONAL NOTES:

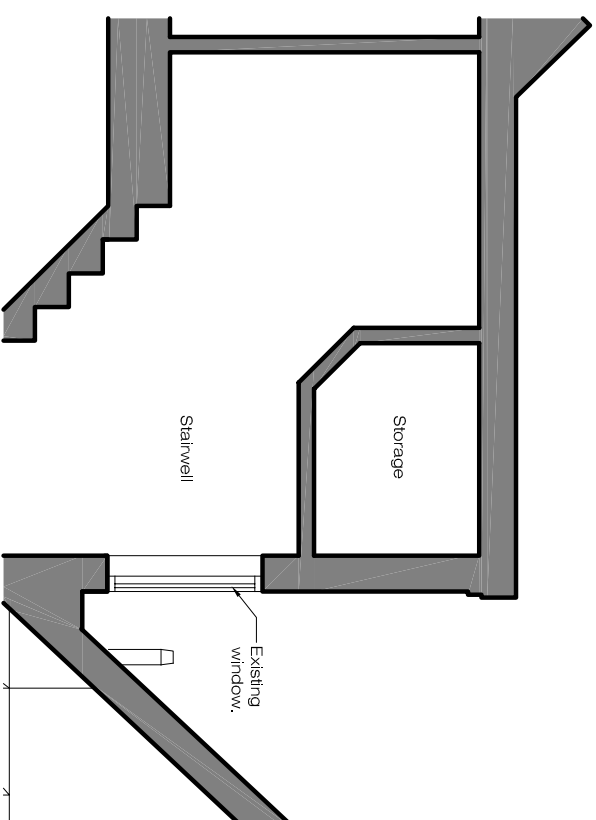


EXISTING
Section AA
SCALE 1:50@A3

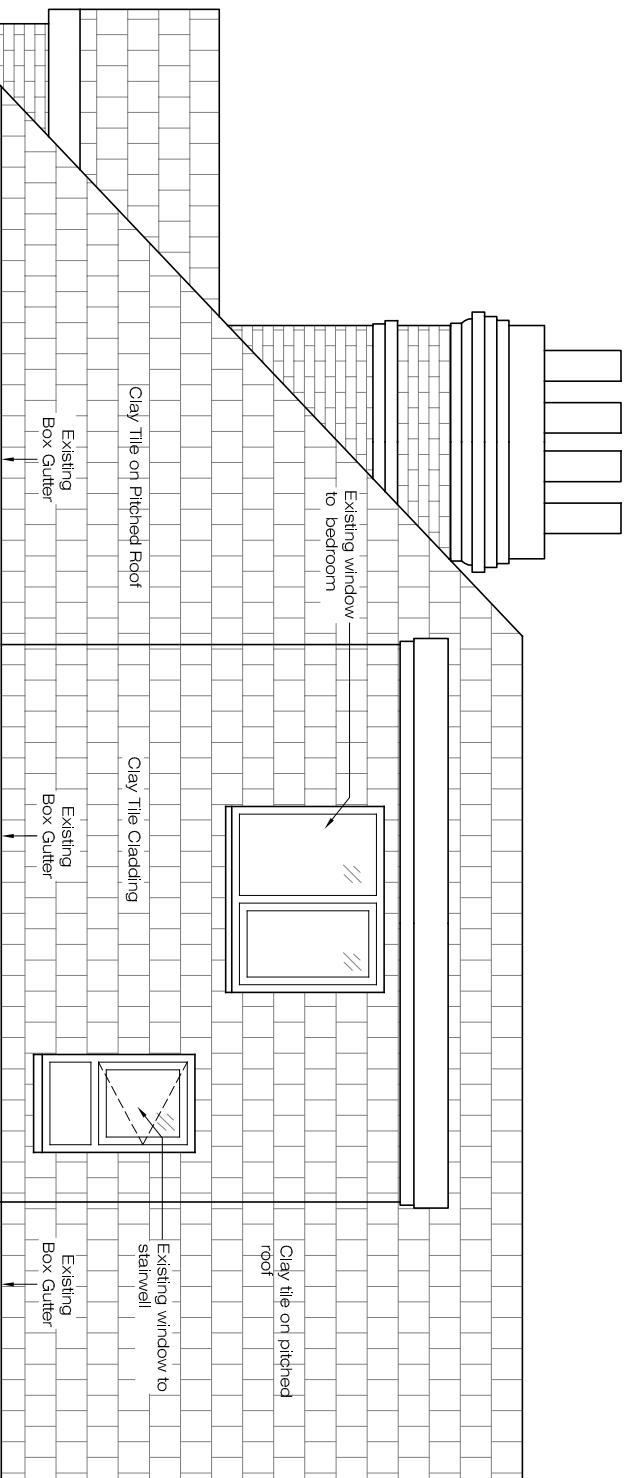

EXISTING
Dormer Window Elevation
SCALE 1:50@A3

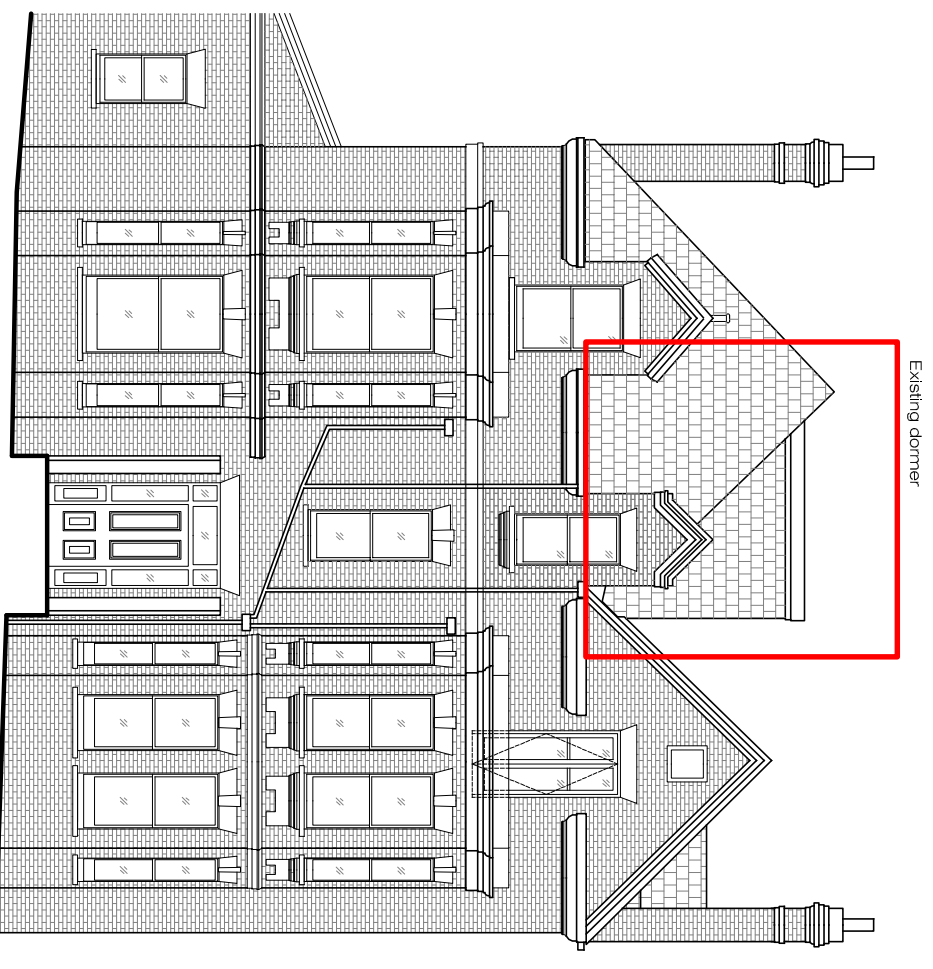

EXISTING
Building Street Elevation
SCALE NTS@A3

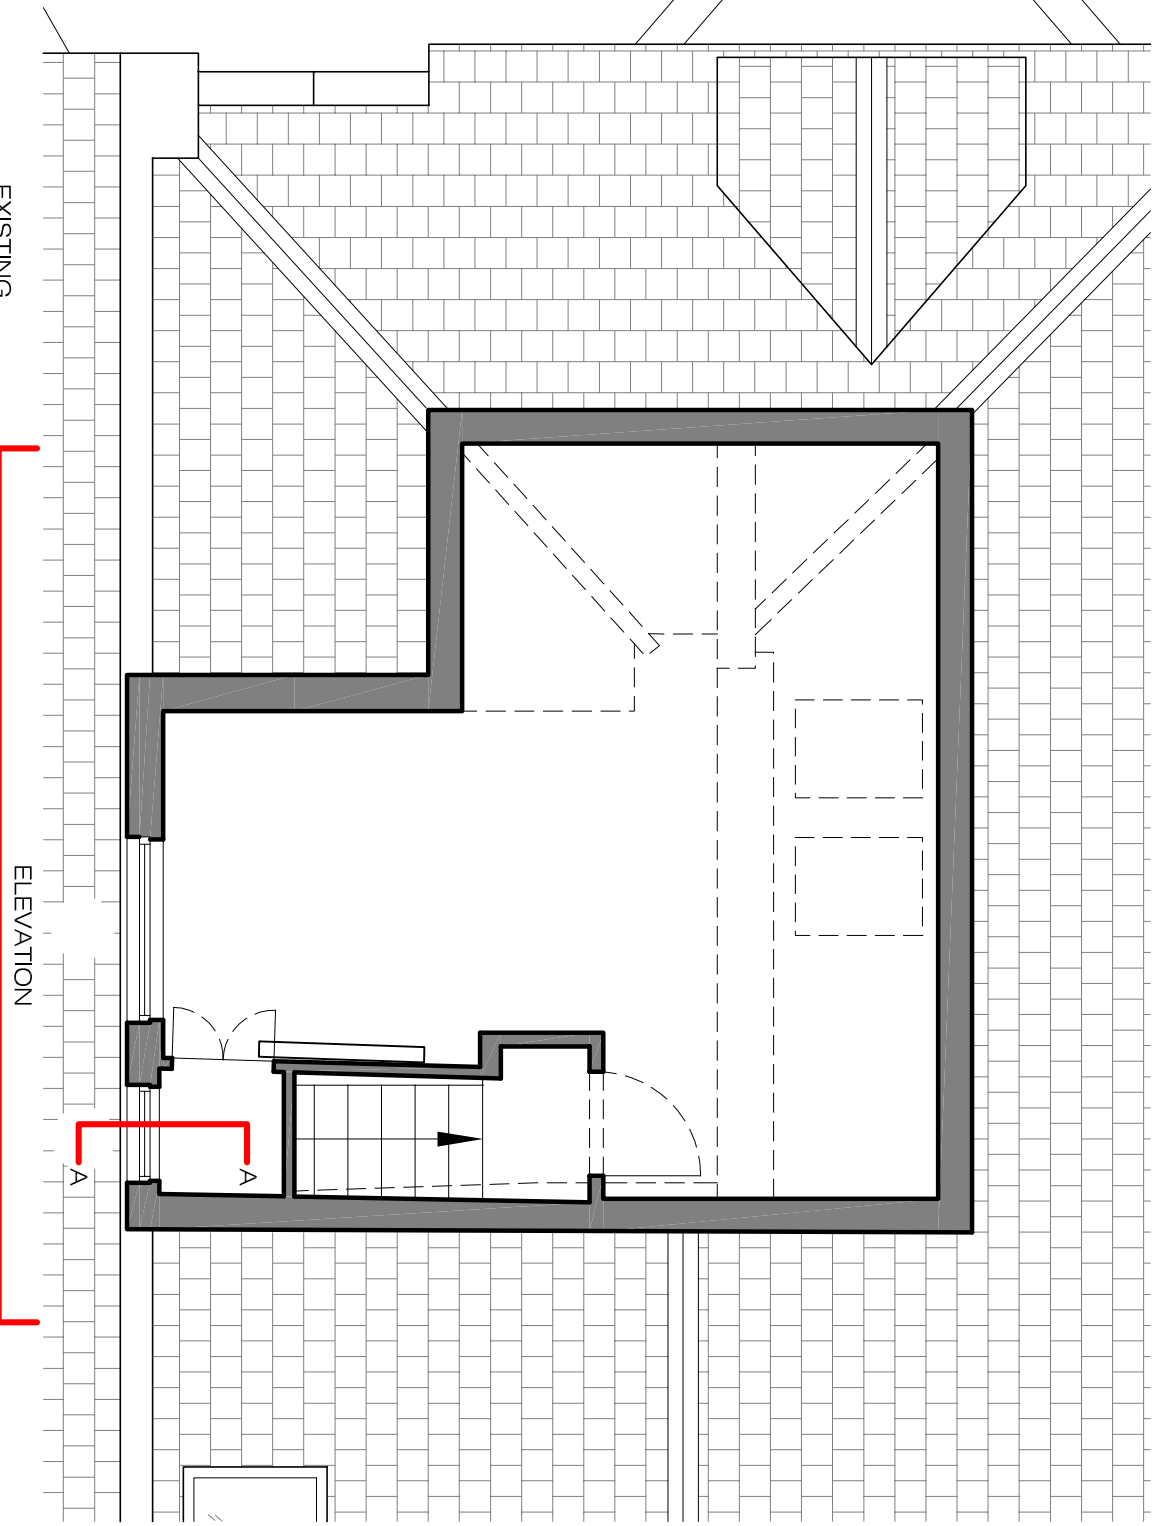

EXISTING
Loft Floor Plan
SCALE 1:50@A3



REVISIONS

No	Date	Description Issue For	Issue By
00	30/1/16	PLANNING	CC

Client PRIVATE CLIENT

Project Flat 11, 32 Netherhall Gardens
London NW3 5TN

Title EXISTING Dormer Window

Scale	Dwg. No.	Rev.
1:50@A3	EX-09	00
Date	Project Number	
30/1/16	16049	
Drawn	Checked	
TH	CC	