


North Elevation 1:100

South Elevation 1:100

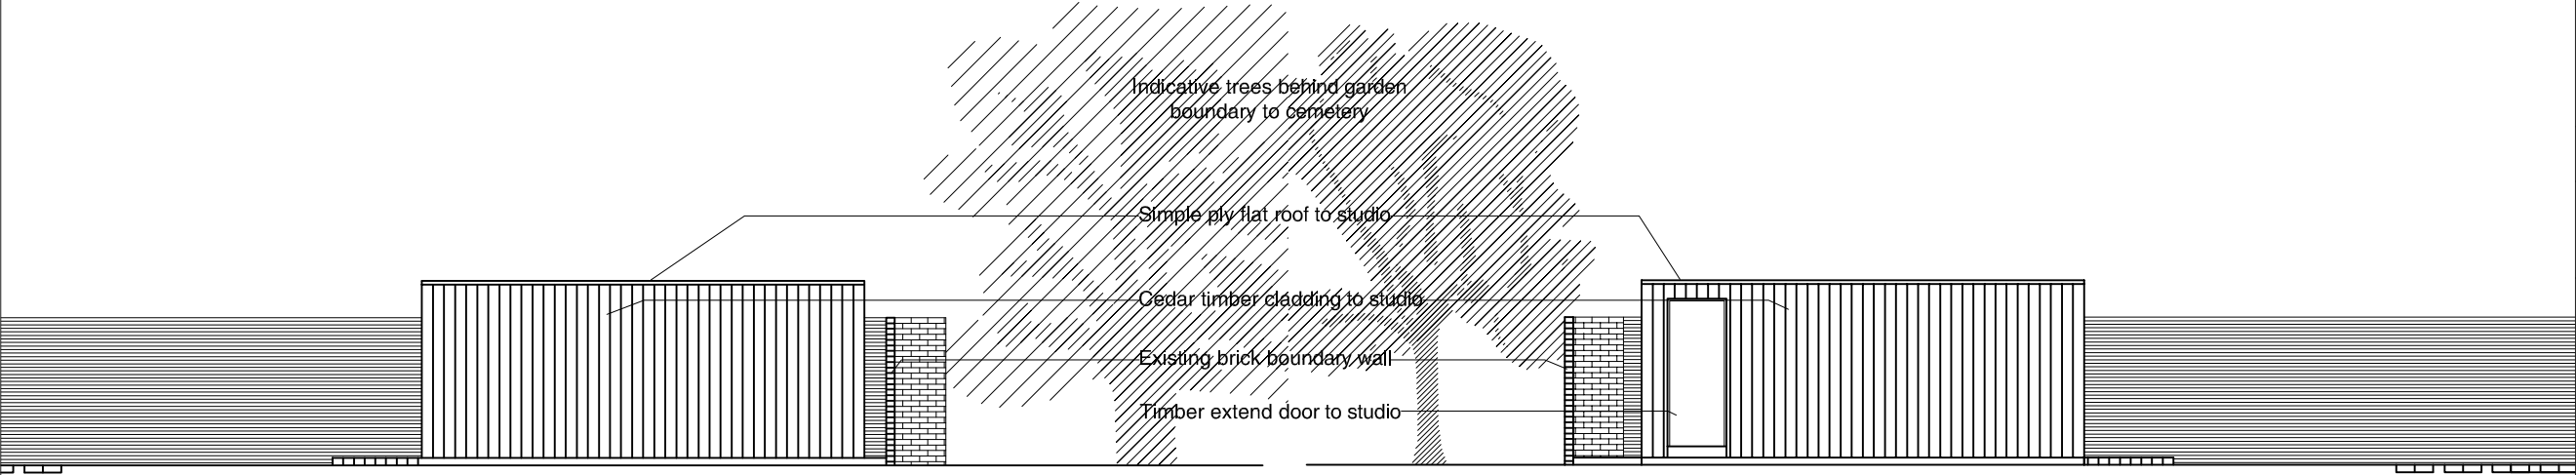

East Elevation 1:100

West Elevation 1:100

P:\2016 Jobs\16109 53 Gondar Gardens\_West Hampstead\Drawings\16109\_L002\_Elevations.dwg

0 1 2cm

Responsibility is not accepted for errors made by others in scaling from this drawing. Contractors must check all dimensions on site. Discrepancies must be reported immediately to the architect before proceeding. This drawing is copyright ©2016 Nash Partnership. All rights reserved.

Rev.	Date	Notes	Int.
A	08.11.16	Issued for comment	CC
B	15.11.16	Update on studio terrace	CC
C	22.11.16	Update on studio position	CC

CDM Regulations

Drawing Scale 1:50 @ A3

0 1.25 2.5m

# nash partnership

**Bath :** 01225 442424 | 23a Sydney Buildings, Bath, BA2 6BZ  
**Bristol :** 0117 3327560 | 25 King Street, Bristol, BS1 4PB

www.nashpartnership.com  
mail@nashpartnership.com

**PLANNING**

Job Number	Drawing Number	Revision
<b>16109</b>	<b>L002</b>	<b>C</b>

Project

53 Gondar Gardens, London

Title

Proposed Studio Elevations

Drawn by	Project Manager
<b>CC</b>	<b>JE</b>
Scale	Date created
<b>1:100 @ A3</b>	<b>04.11.16</b>