
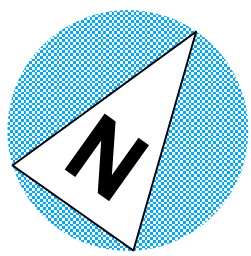


Accommodation Schedule Summary			
	Studio	1 Bed	2 Bed
Gnd		3No	2No
1st	5No	2No	1No
2nd	5No	2No	1No
3rd	3No	2No	2No
4th	3No		3No
Total	16	9	9
Total	34 Apartments		

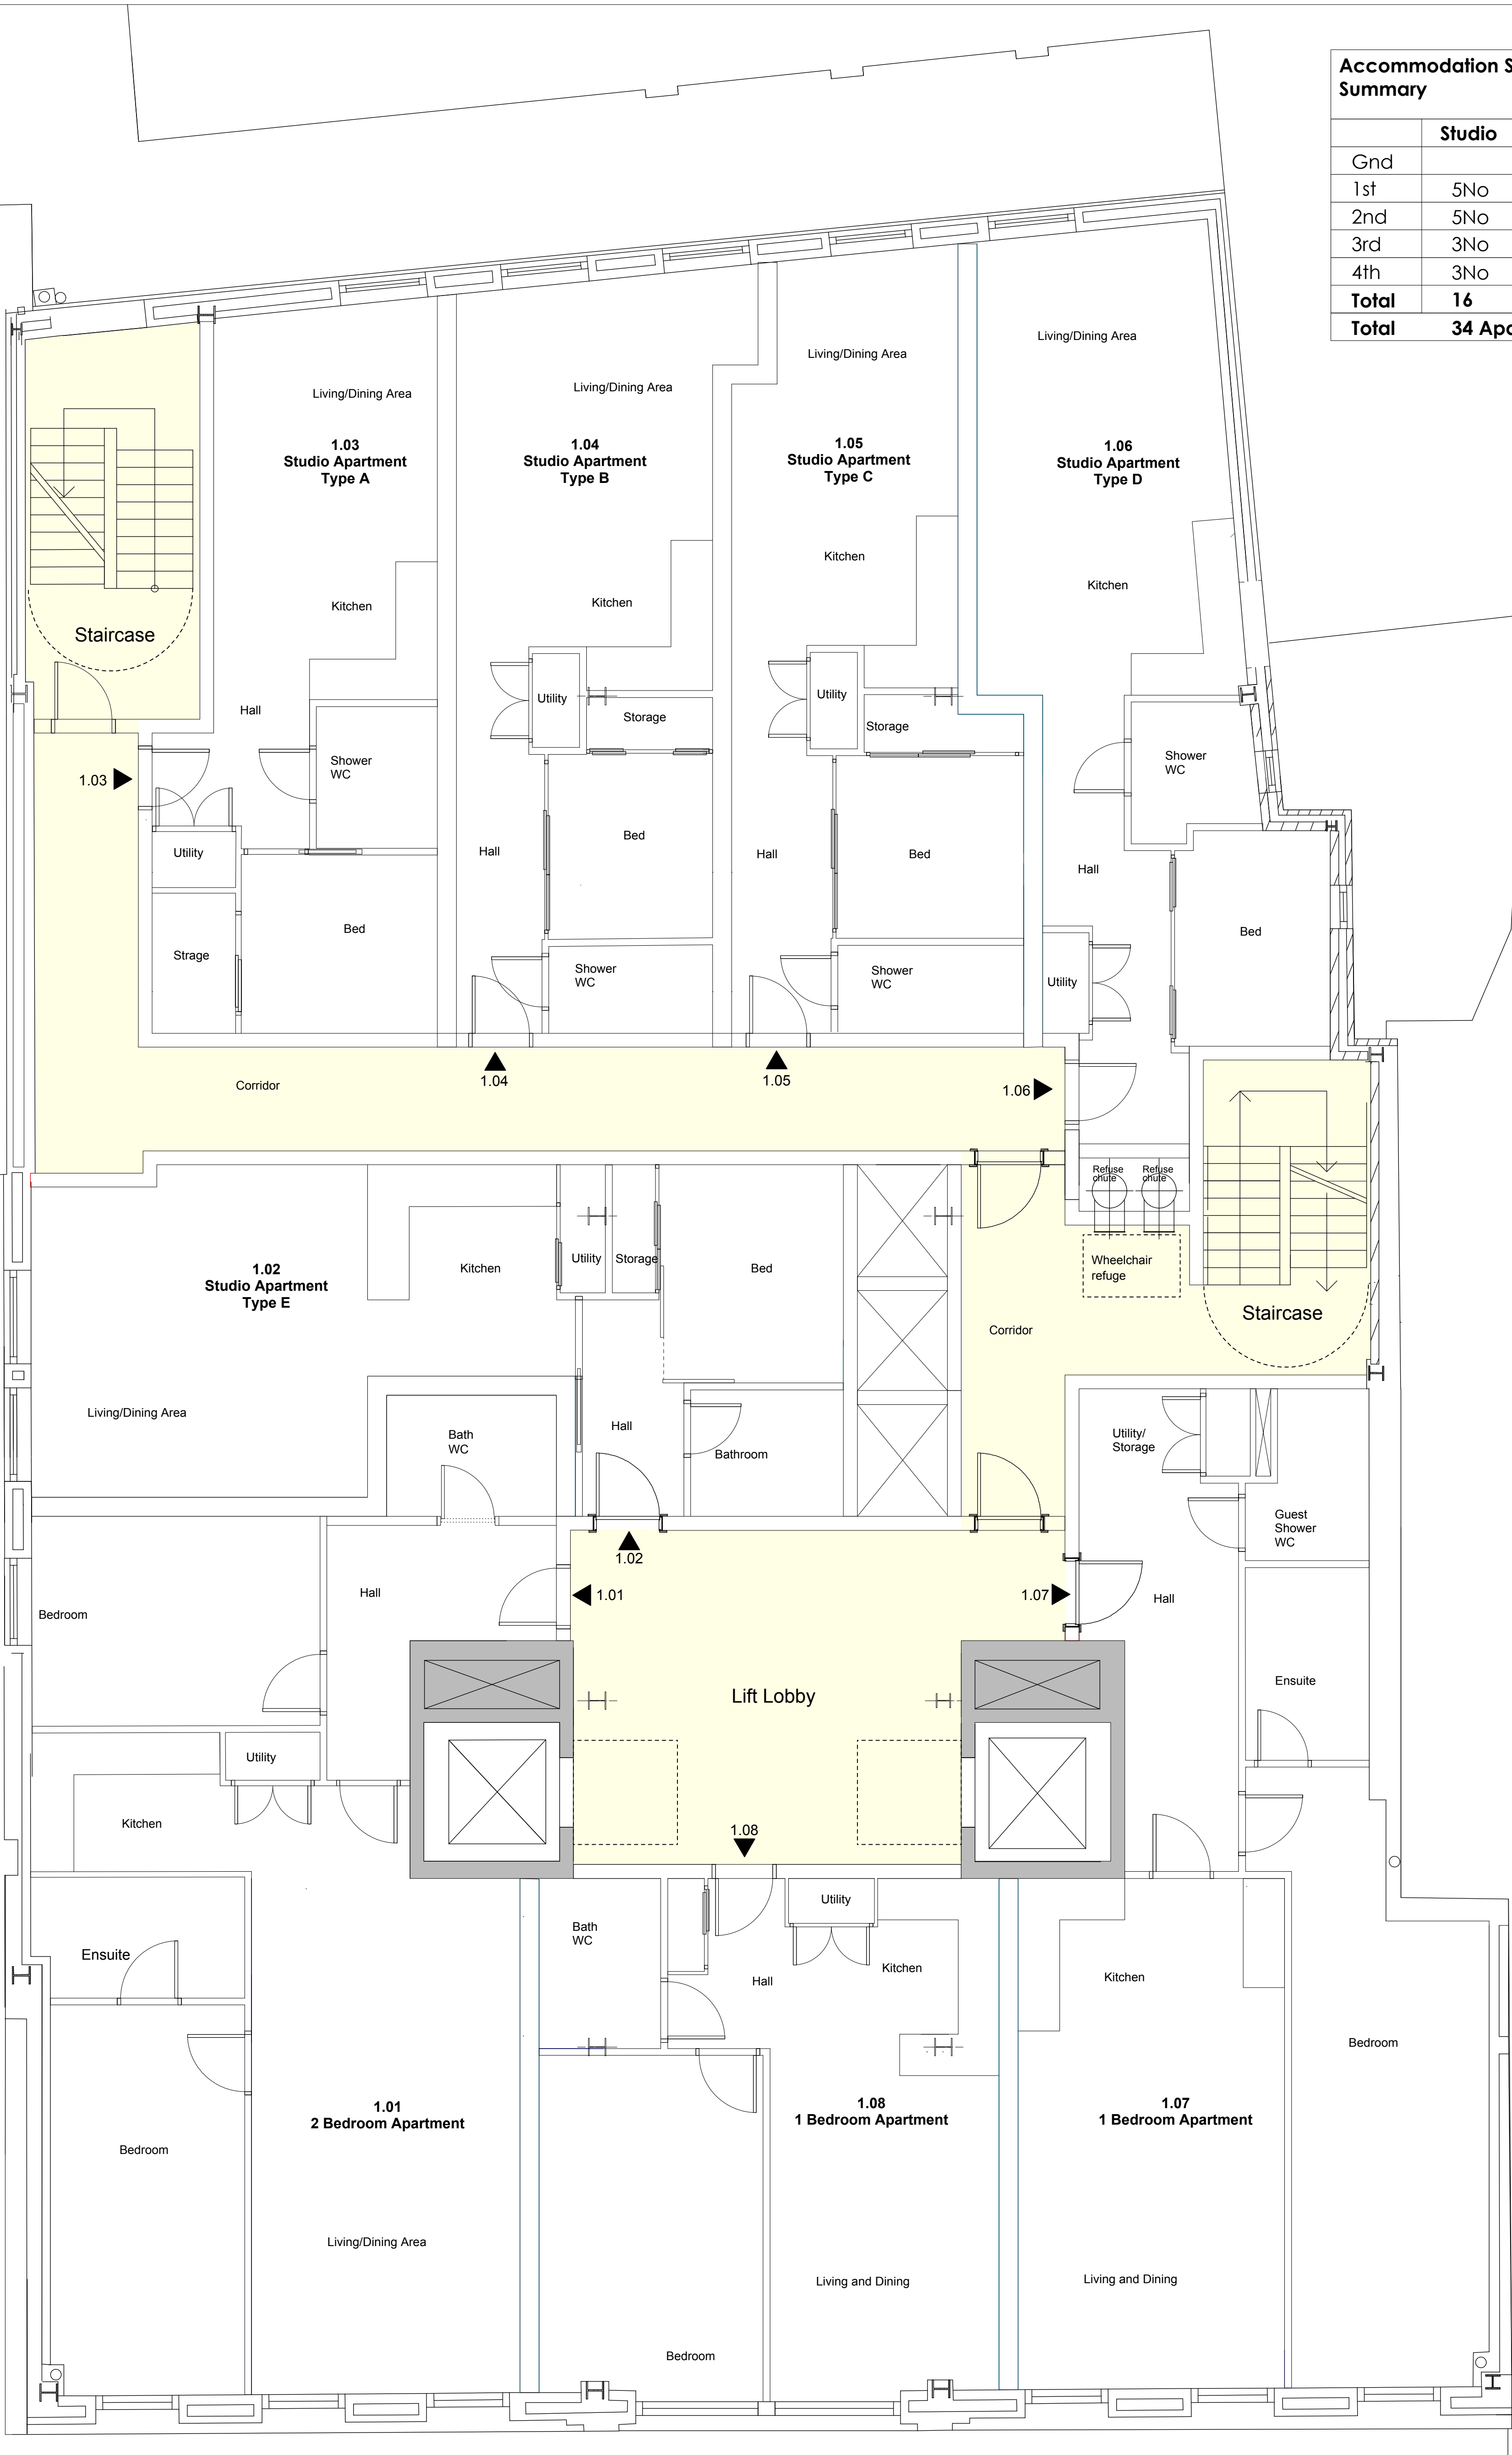

EXISTING 1st FLOOR PLAN in accordance with planning ref: 2014/7511/P

Rev J 12.11.14 Plans updated following meeting with client

PLANNING ISSUE

AP (a.)

alan power | (ARCHITECTS.)

Alan Power Architects Ltd
13 Northam Road London, W11 3EP
Tel: 020 7229 9375 Fax: 020 7221 4172

DRAWING
EXISTING 1st FLOOR PLAN

PROJECT
258-262 BELSIZE RD LONDON NW6 4BT

CLIENT
EMPIRE COMMUNICATIONS LTD

A1

1:50 @ A1
1:100 @ A3

DRWG.
Nº. 532-102

Rev. J

Scale 1:50 @ A1

Date May 2014

Drawn NK

DO NOT SCALE FROM THIS DRAWING. ALL DIMENSIONS TO BE CHECKED ON SITE AND DISCREPANCIES REPORTED TO ARCHITECT