
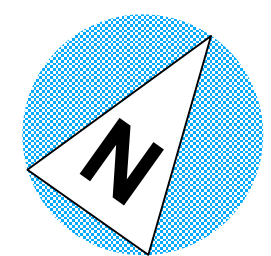


26 KILBURN PLACE

Accommodation Schedule Summary

	Studio	1 Bed	2 Bed
Gnd		3No	2No
1st	5No	2No	1No
2nd	5No	2No	1No
3rd	3No	2No	2No
4th	3No		3No
Total	16	9	9
Total	34 Apartments		

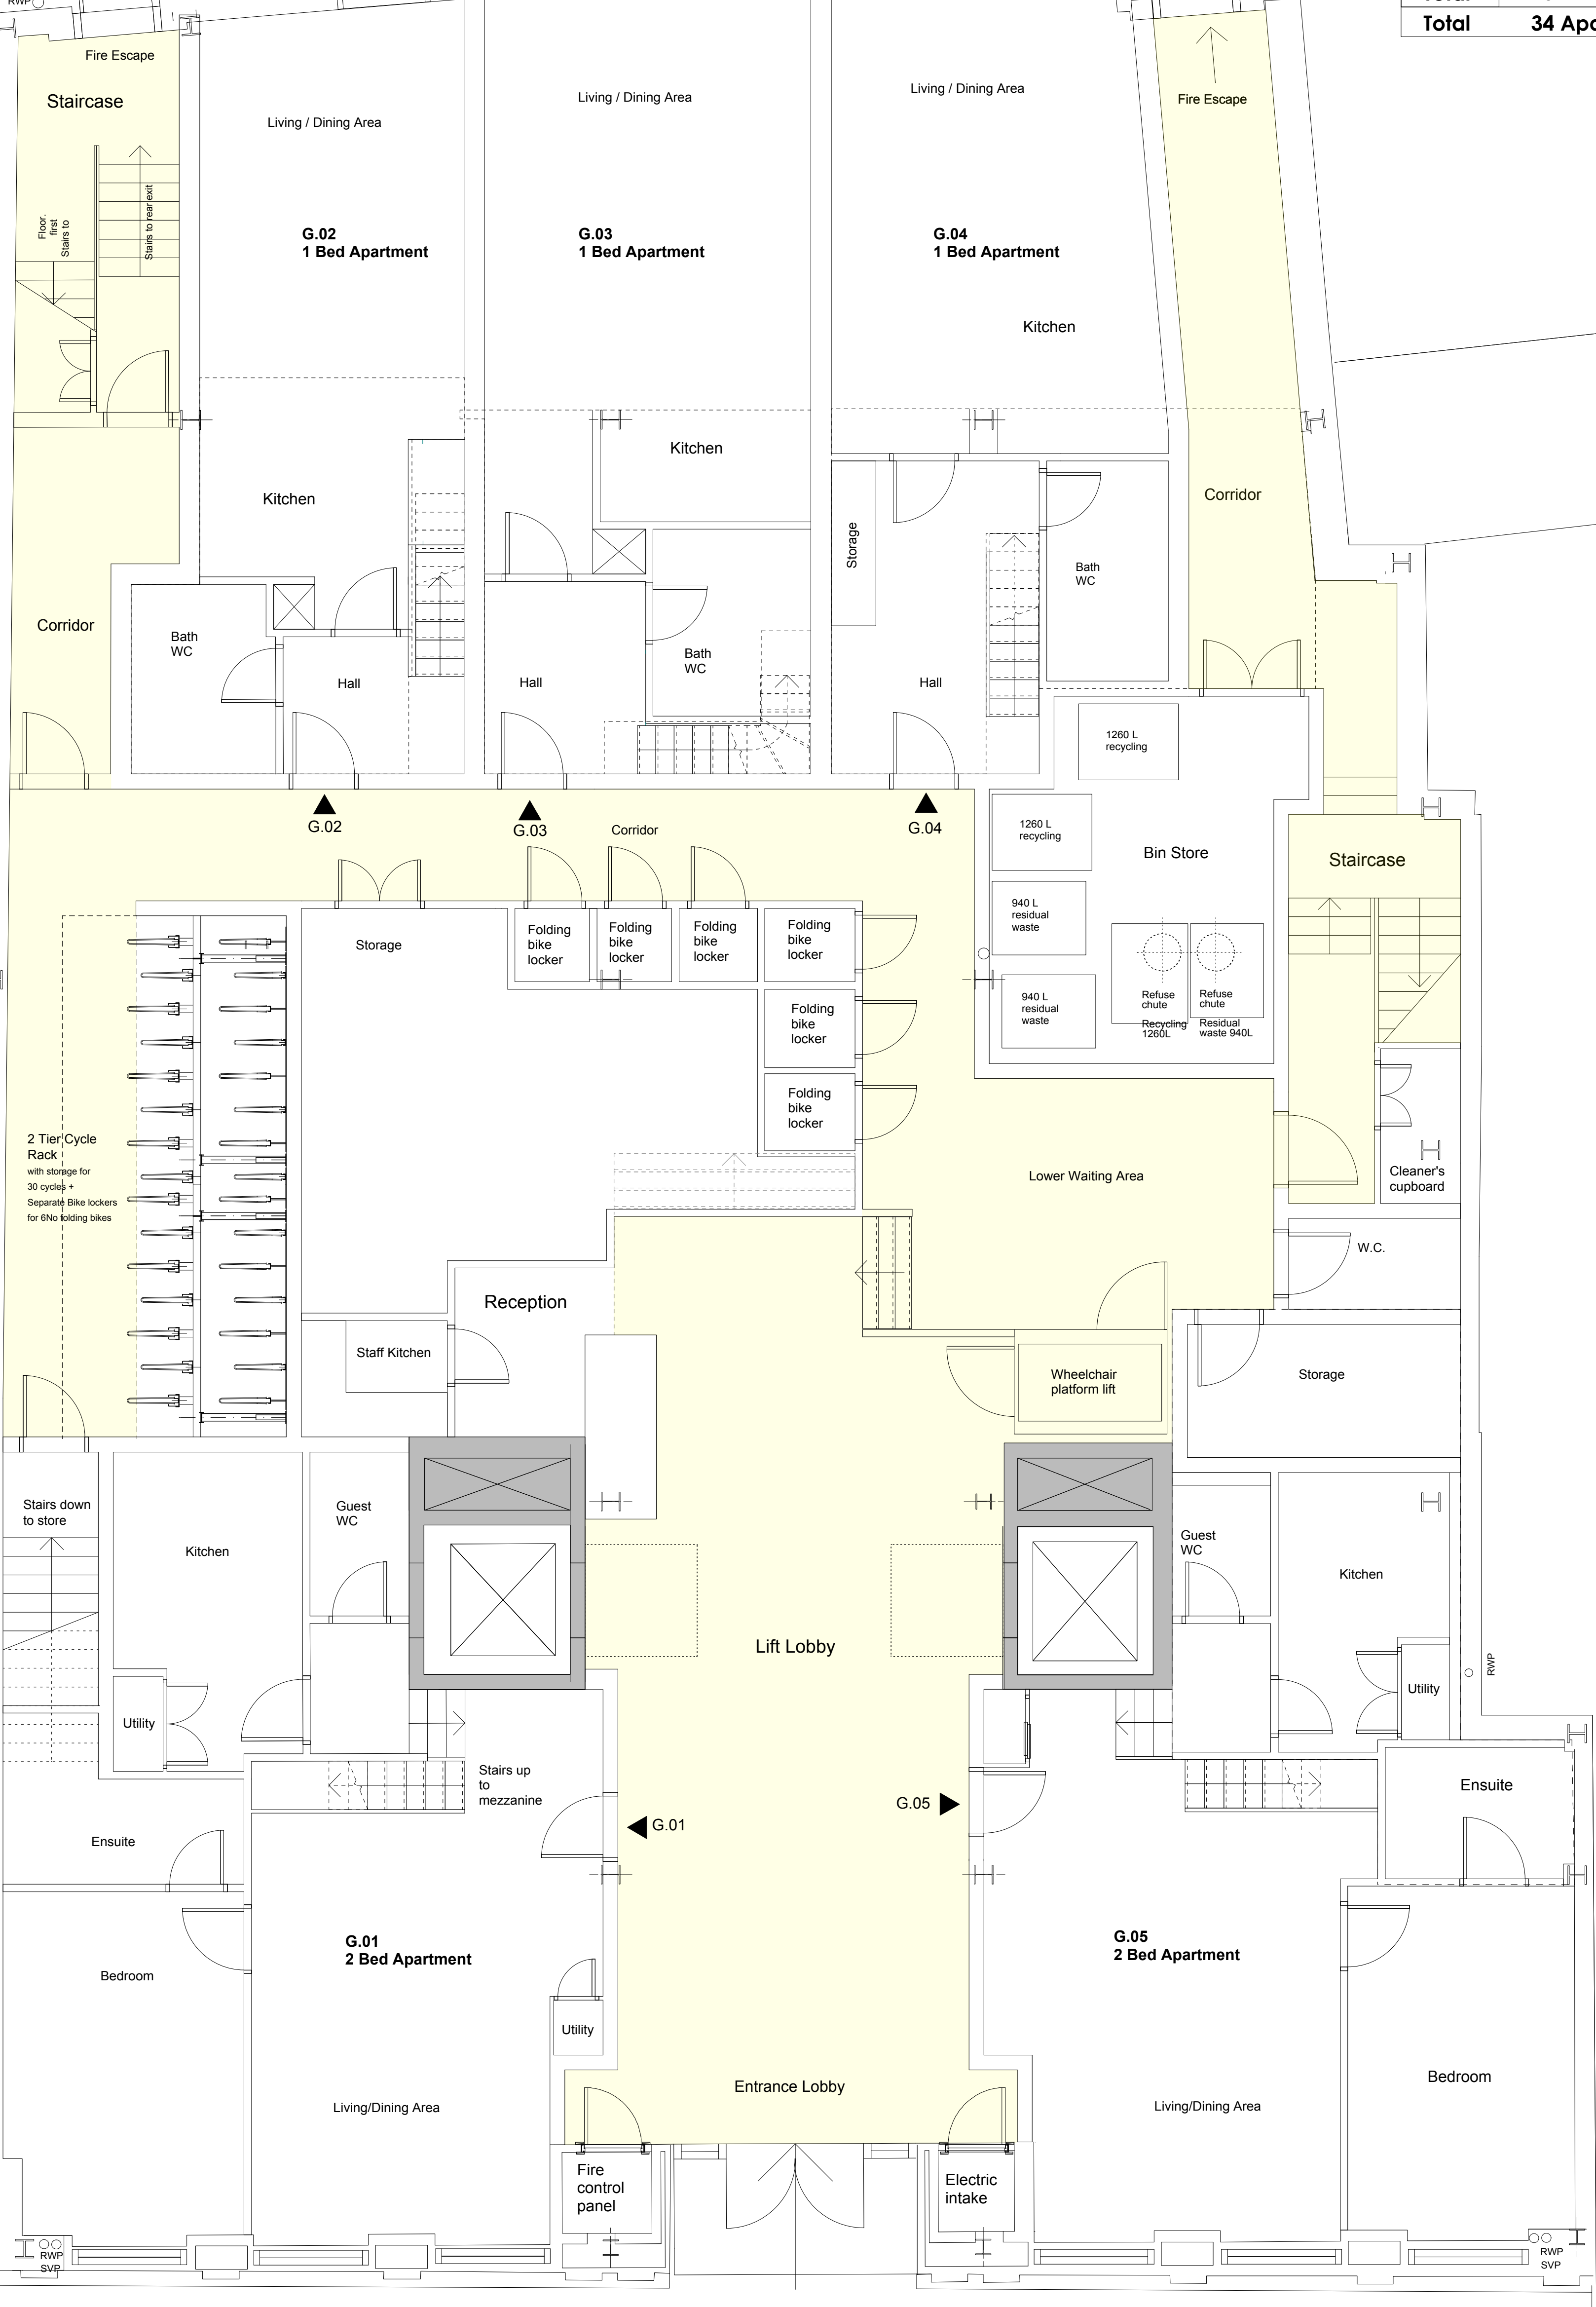

Rev J 07.11.14 Plans updated following meeting with client
Rev H 04.11.14 Plans updated following meeting with client

PLANNING ISSUE

AP (a.)
alan power | (ARCHITECTS.)

Alan Power Architects Ltd
13 Neatham Road London, W11 2BP
Tel: 020 7229 9075 Fax: 020 7221 4172

DRAWING EXISTING GROUND FLOOR PLAN	DRWG. N°: 532-100
PROJECT 258-262 BELSIZE RD LONDON NW6 4BT	Rev. J
CLIENT EMPIRE COMMUNICATIONS LTD	Scale 1:100 @ A3 1:50 @ A1
	Date May 2014
	Drawn NK

A1 1:50 @ A1
1:100 @ A3

EXISTING GROUND FLOOR PLAN - in accordance with planning ref: 2014/7511/P

DO NOT SCALE FROM THIS DRAWING. ALL DIMENSIONS TO BE CHECKED ON SITE AND DISCREPANCIES REPORTED TO ARCHITECT