
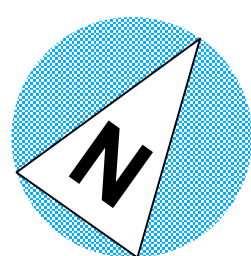


26 KILBURN PLACE

Accommodation Schedule Summary			
	Studio	1 Bed	2 Bed
Gnd		3No	2No
1st	5No	2No	1No
2nd	5No	2No	1No
3rd	3No	2No	2No
4th	3No		3No
Total	16	9	9
Total	34 Apartments		

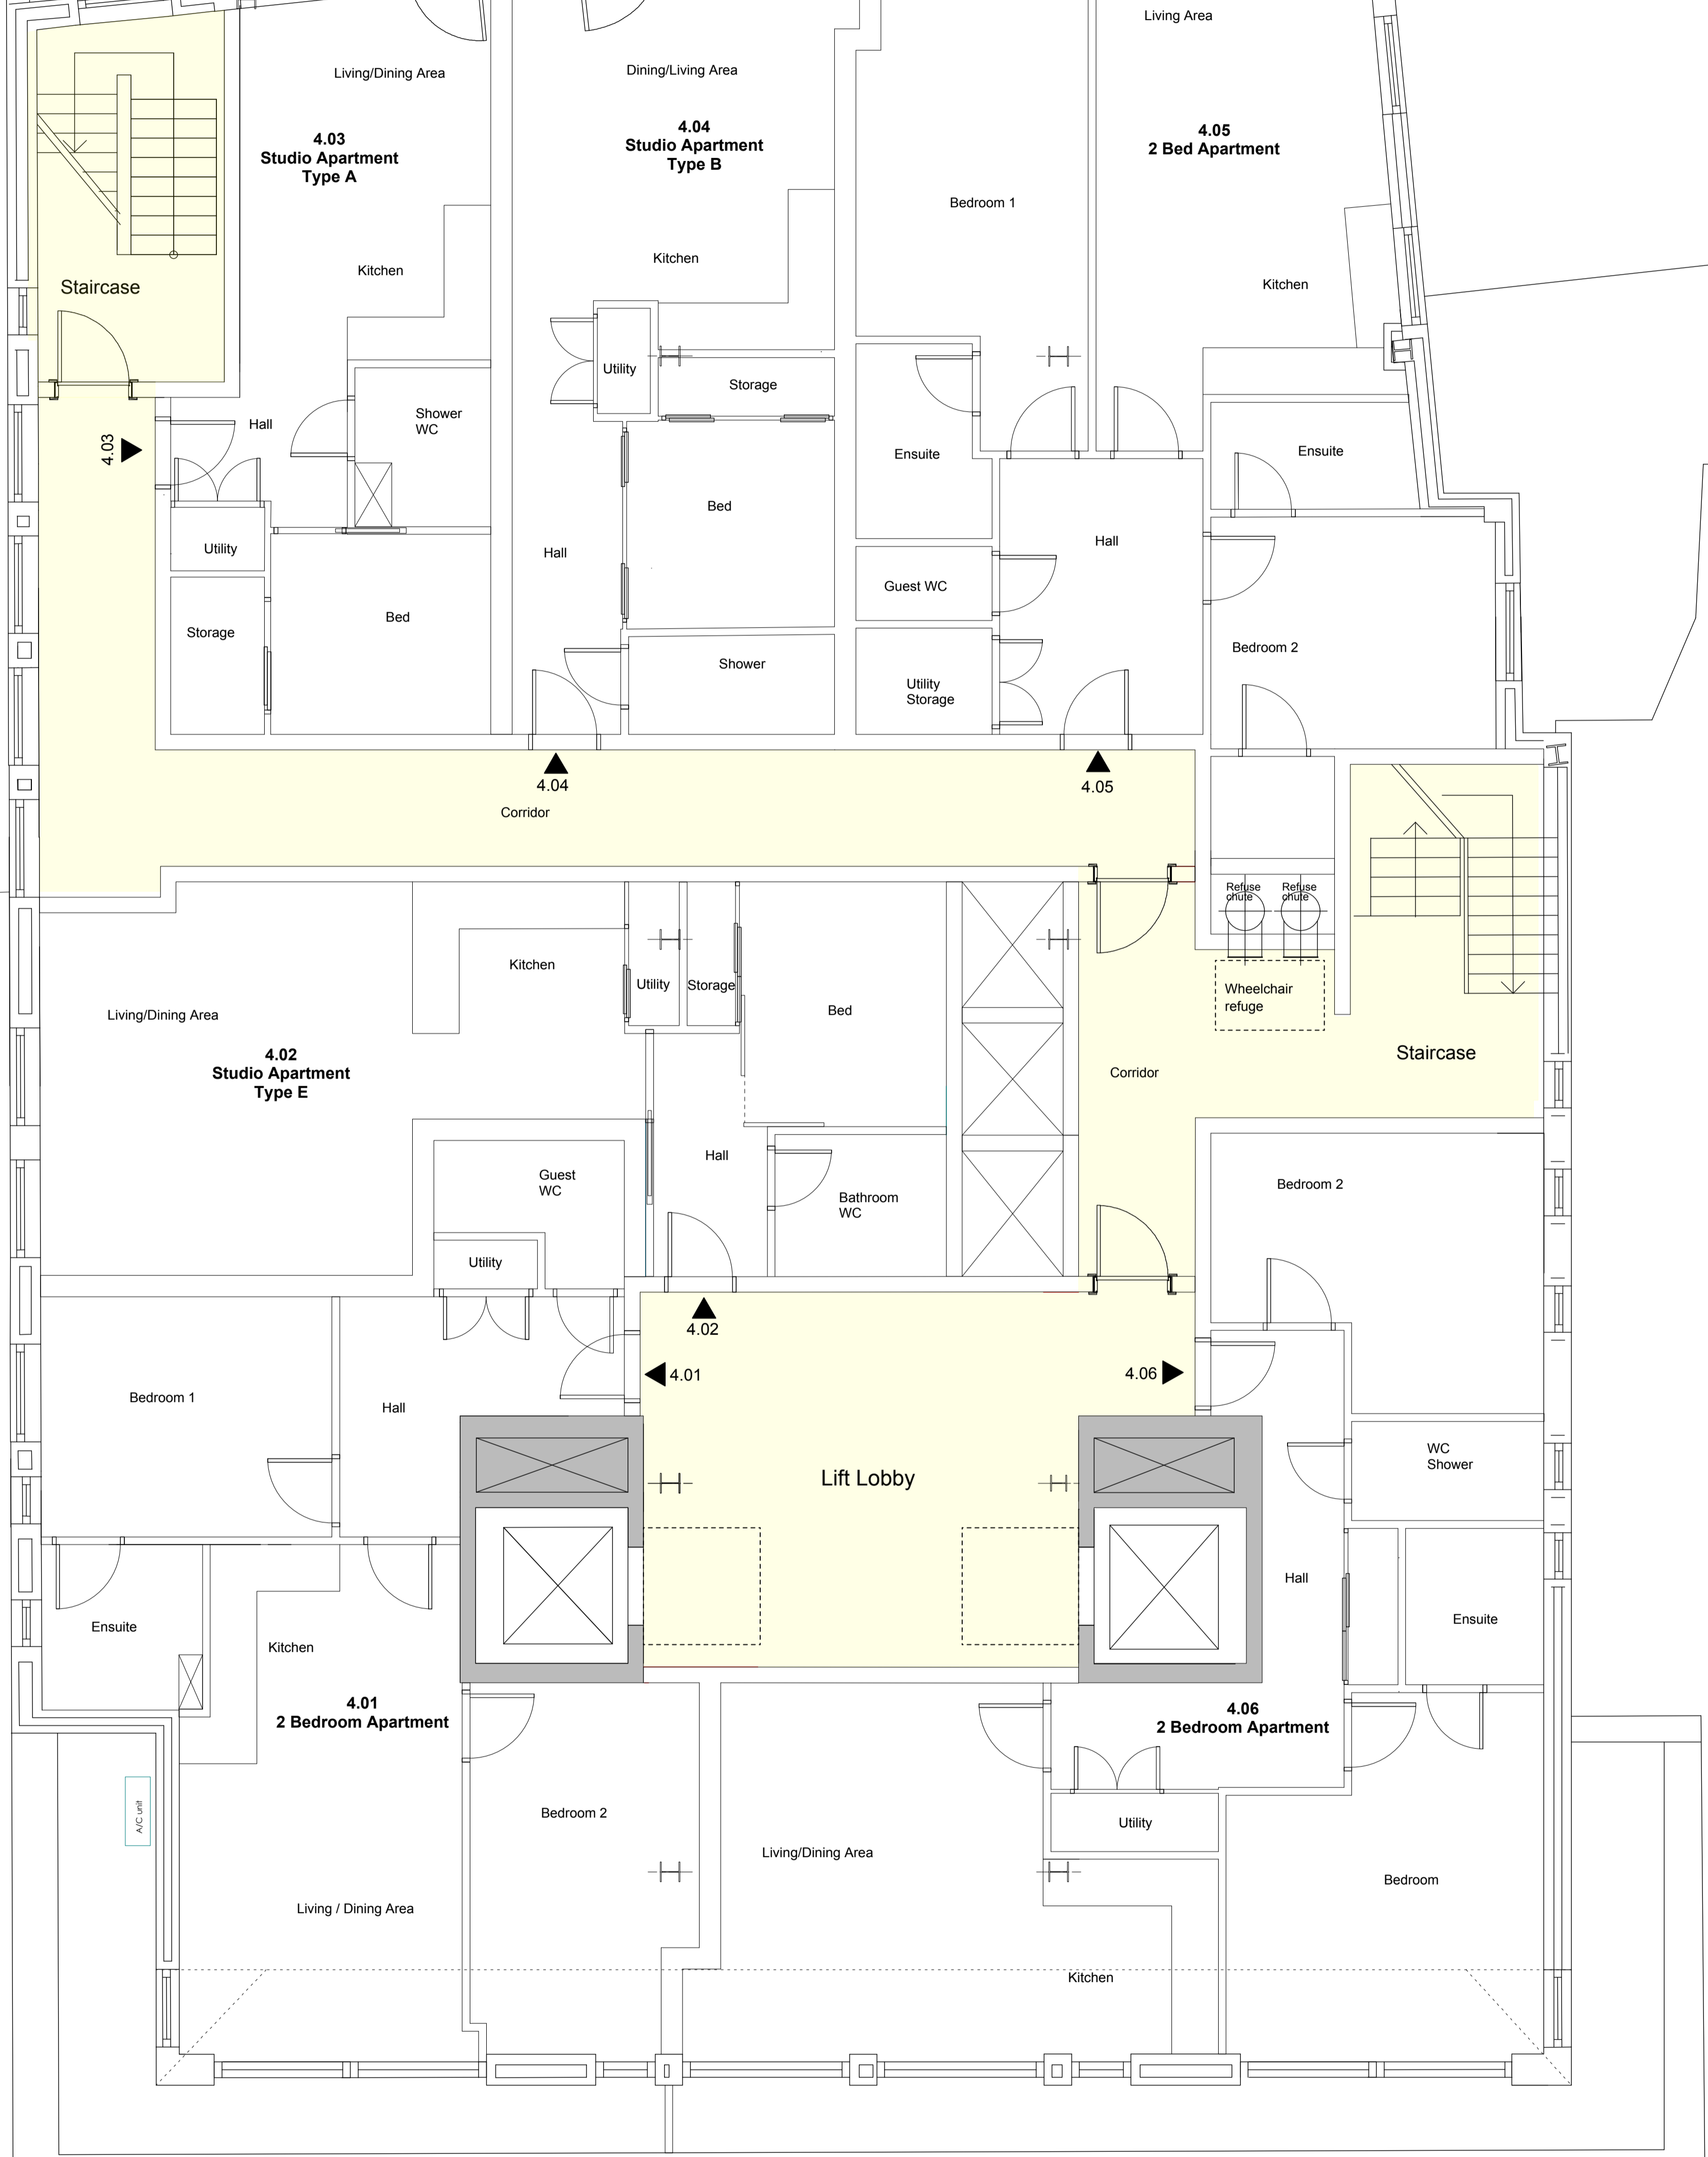

EXISTING 4th FLOOR PLAN in accordance with planning ref: 2014/7511/P

PLANNING ISSUE

AP (a.)
alan power | (ARCHITECTS.)
Alan Power Architects Ltd
13 Neotham Road London, W11 2EP
Tel: 020 7229 9375 Fax: 020 7221 4172

DRAWING
EXISTING 4th FLOOR PLAN
PROJECT
258-262 BELSIZE RD LONDON NW6 4BT
CLIENT
EMPIRE COMMUNICATIONS LTD

A1 1:50 @ A1
1:100 @ A3
DRWG. N°:
532-105
Rev.: J
Scale: 1:50 @ A1
Date: May 2014
Drawn: NK

DO NOT SCALE FROM THIS DRAWING. ALL DIMENSIONS TO BE CHECKED ON SITE AND DISCREPANCIES REPORTED TO ARCHITECT