

Accommodation Schedule

Studio Apartments - 16No  
1 Bed Apartments - 9No  
2 Bed Apartments - 9No


Total 34No Units

Accommodation mix in accordance  
with permitted development  
application ref:2014/7511/P


Accommodation Schedule  
Ground Floor

1 Bed Apartments - 3No  
2 Bed Apartments - 2No

Total 5No Units

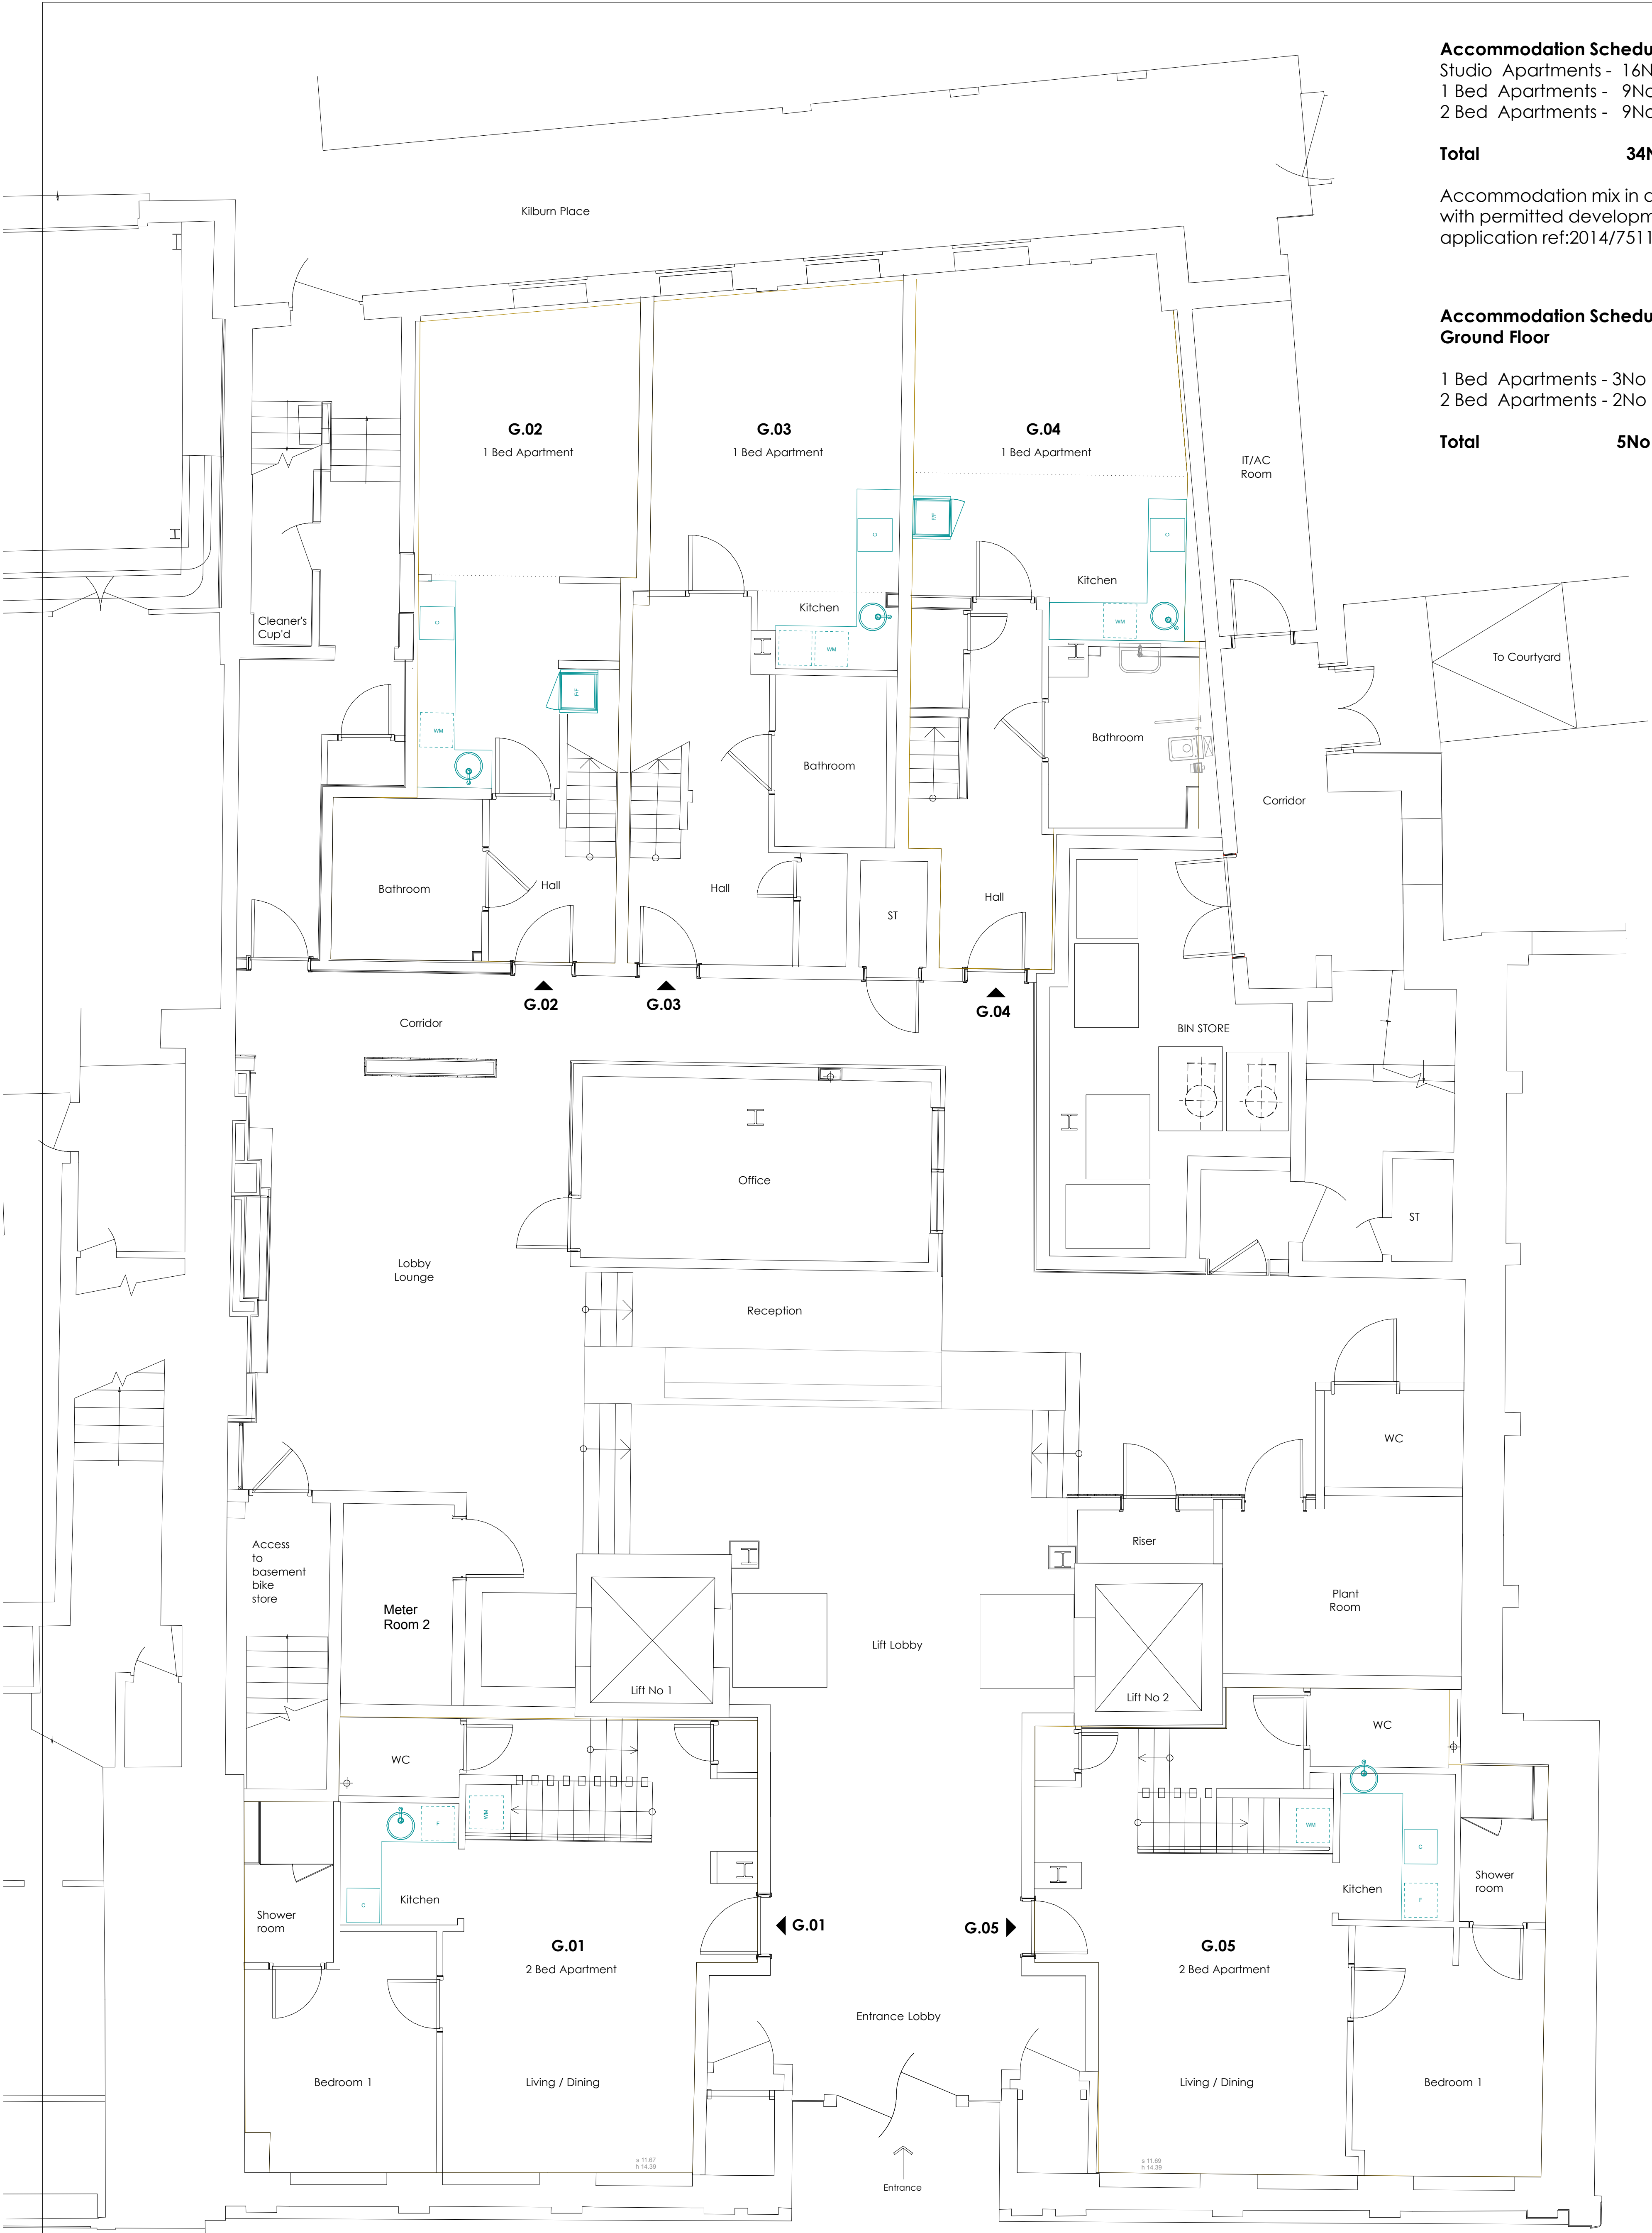

Proposed Ground Floor Plan

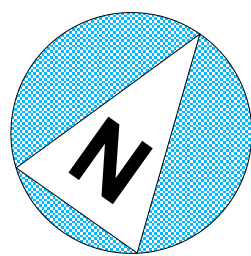

29.07.16 Rev B Change of Use Application  
05.04.16 Rev A Bike Storage relocated to basement

PLANNING ISSUE 2016

AP (a.)  
alan power (ARCHITECTS.)

DRAWING  
Proposed Ground Floor Plan  
PROJECT  
258 BELSIZE RD LONDON NW6 4BT  
CLIENT  
OAKENFIELD ENTERPRISES LTD

1:50 @ A1  
1:100 @ A3  
Rev. B  
Scale 1:100 @ A3  
Date FEB 2016  
Drawn