

**NOTES:**

The drawing must not be scaled and all dimensions are to be checked on site before work is commenced.  
The drawing is to be read in conjunction with all other Structural Engineers and Service Engineers drawings and written specifications.

**SPECIFICATIONS:**

**REVISION**

N | DATE

1 | 20.09.16


**NOTES**

HEIGHT OF END PART OF EXTENSIC REDUCED

5

**LANCASTER GROVE-PROPOSED/ SIDE ELEVATION**

Scale: 1:100

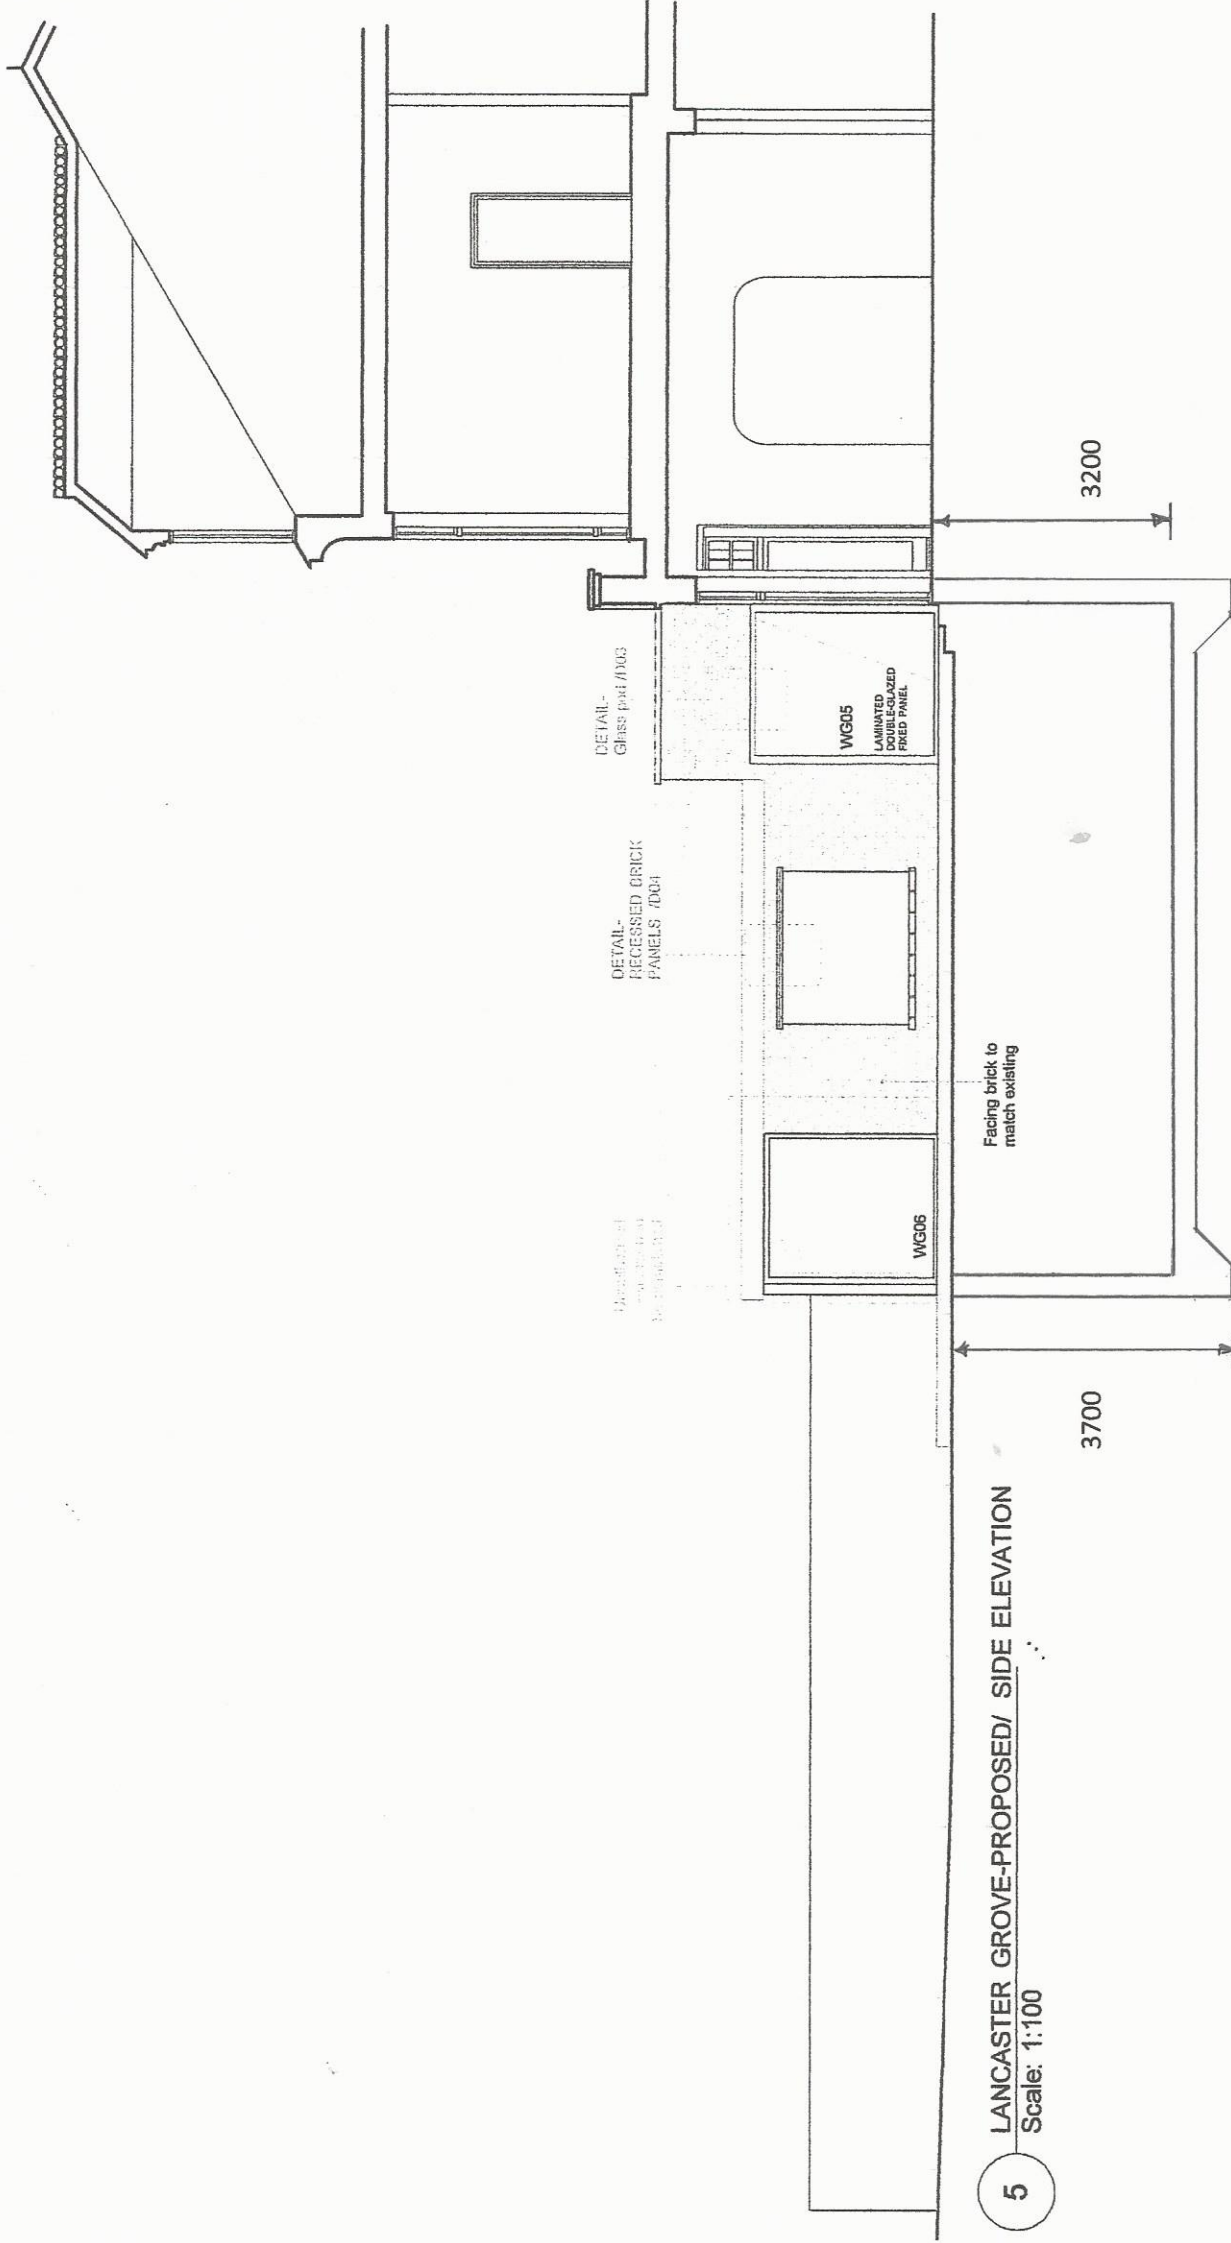

**PROJECT:**  
LANCASTER GROVE

**DRAWING:**  
PROPOSED WEST ELEVATION

**DRAWING N**  
LG-A-PP-EL.002-A

- PRELIMINARY
- PLANNING APPR
- CONSTRUCTION
- DESIGN INFORM
- TENDER
- AS BUILT

**CLIENT:**  
Mr & Mrs Silver

**LOCATION:** 45 Lancaster Grove, NW3

**DATE:**  
22.04.15

**SCALE:**  
1:100 @A3

**REV**  
1

**PROJECT DESIGNER:**

120 Fortune Green Road  
NW6 1DN / London  
t. 0207 4355008

**DESIGNER:**  
Marco Ferrara-Bardile  
marco@rmfstudio.com  
t. 0797 5644556

