


- All dimensions to be checked on site.
- Do not scale from this drawing
- Report any discrepancies and omissions to Llewelyn Davies Weeks Ltd
- All dimensions are shown in mm unless otherwise stated
- Refer to drawing issue sheet for purpose of issue
- If in doubt ask
- This drawing is Copyright © Llewelyn Davies Weeks Ltd

Notes

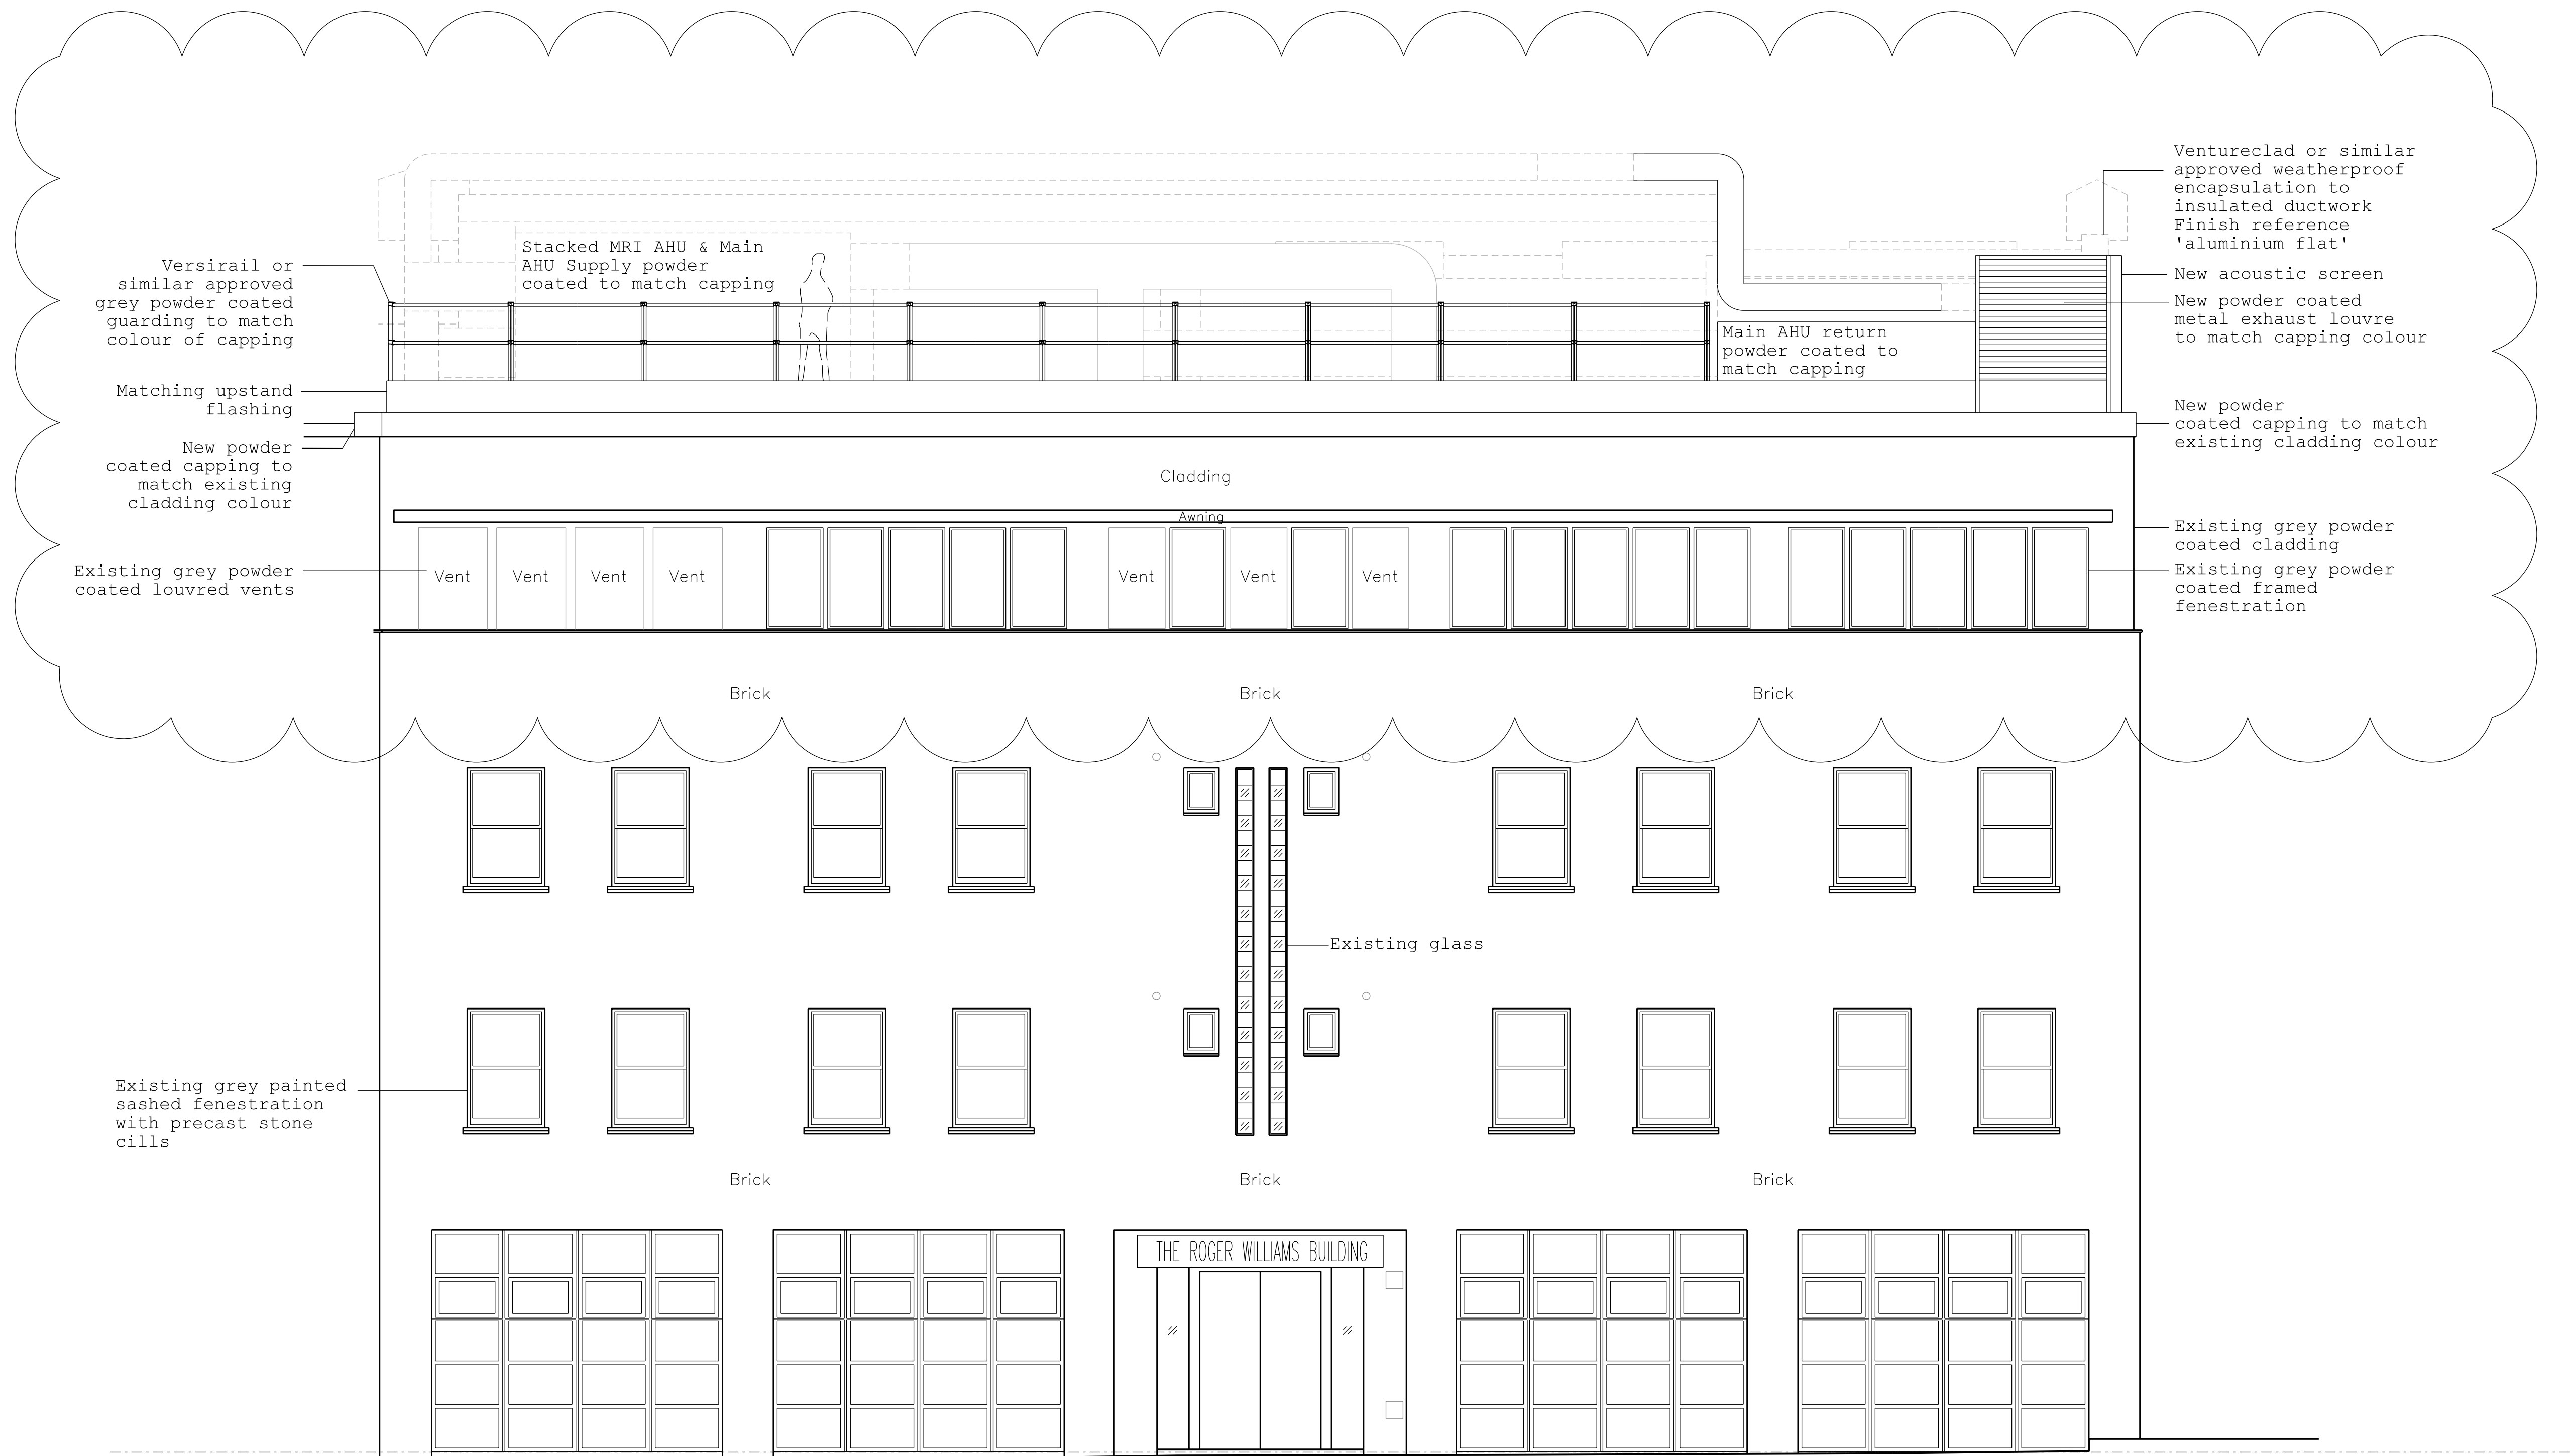

No.	Description	Date	By
P3	For approval.	16.11.30	JD
P2	For information only	16.10.21	JD
P1	For information only	16.10.06	YC

Revisions	Structural Consultant	Services Consultant
	AECOM	ARUP
	Project Manager	Cost Consultant

Project Title  
**The Liver Institute**  
 69-75 Cheries Mews, London  
 WC1E 6HX

Client  
 University College London  
 Hospitals Charity (UCLHC)

Drawing Title  
**Proposed Northeast Elevation**

Drawing number  
**CM\_P\_E\_01**

Revision  
**P3**

Scale @ A3  
 1:100

Drawn  
 YC

Date  
 16.10.06