


- All dimensions to be checked on site.
- Do not scale from this drawing
- Report any discrepancies and omissions to Llewelyn Davies Weeks Ltd
- All dimensions are shown in mm unless otherwise stated
- Refer to drawing issue sheet for purpose of issue
- If in doubt ask
- This drawing is Copyright © Llewelyn Davies Weeks Ltd

Notes

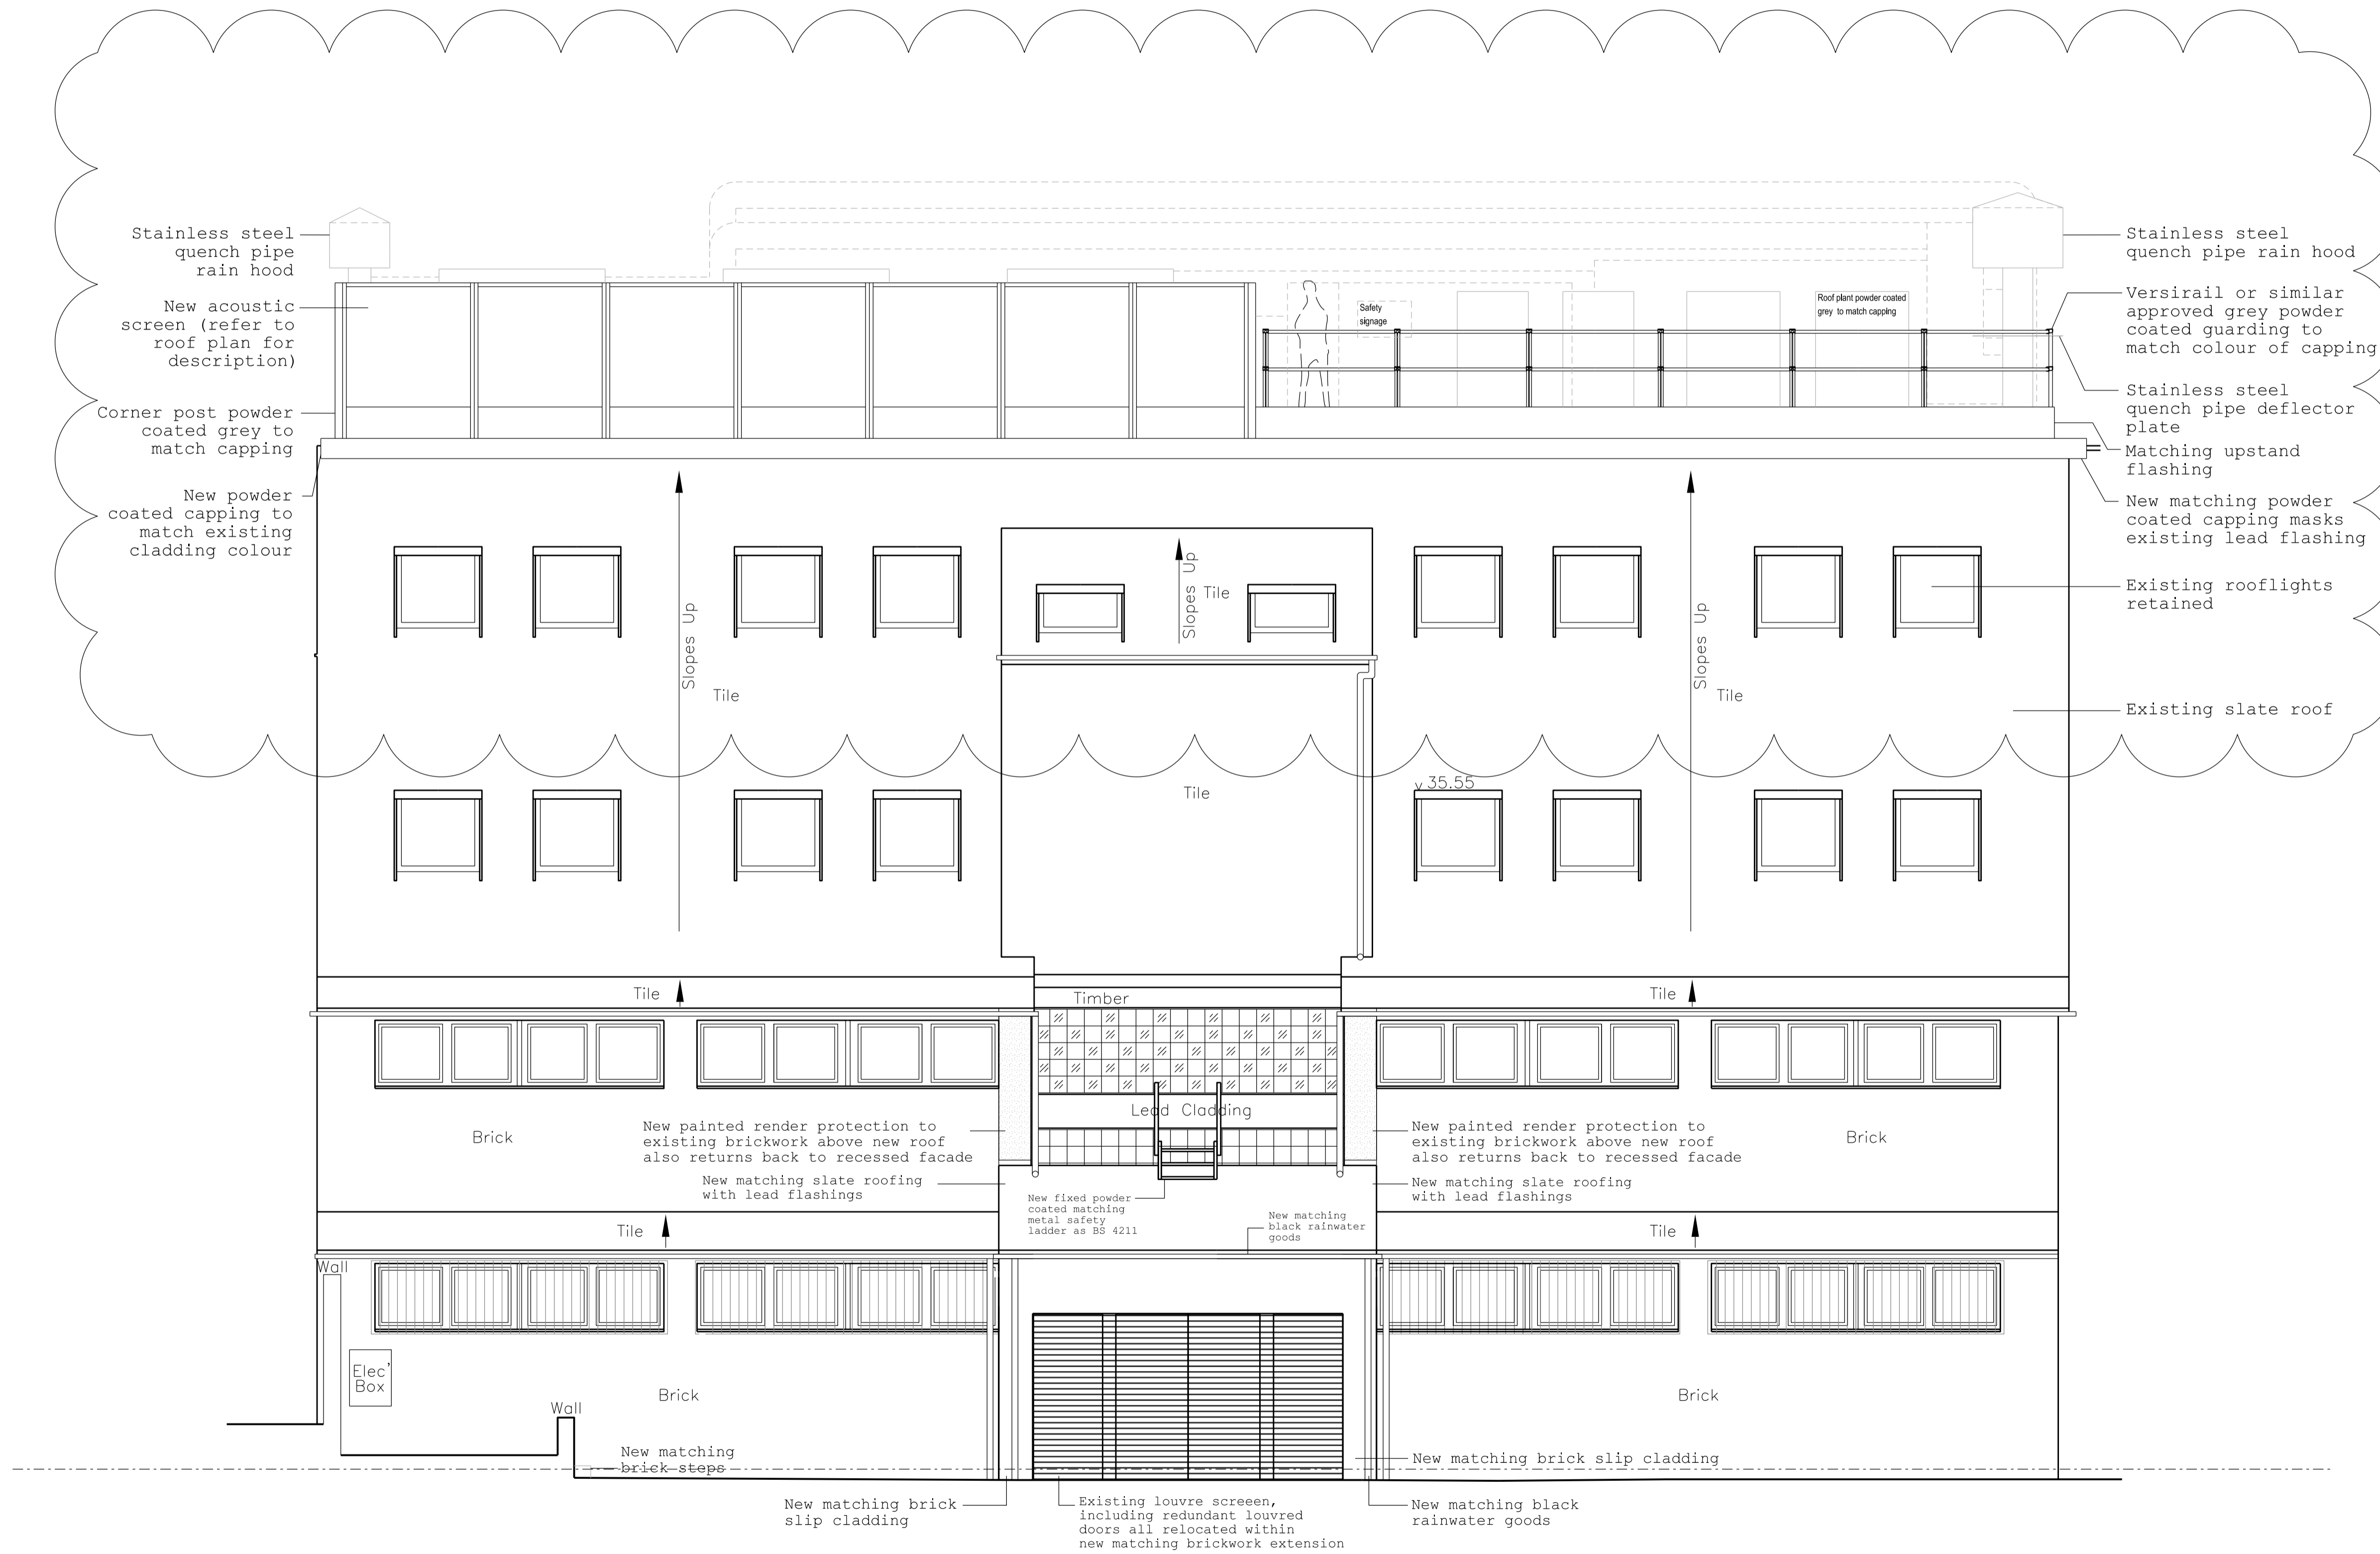

P3 For approval.	16.11.30	JD
P2 For information only	16.10.21	JD
P1 For information only	16.10.06	YC
No. Description	Date	By
Revisions		

Structural Consultant Services Consultant

AECOM ARUP

Project Manager Cost Consultant



Project Title

The Liver Institute
69-75 Chenies Mews, London
WC1E 6HX

Client

**University College London
Hospitals Charity (UCLHC)**

Drawing Title

Proposed Southwest Elevation

Drawing number	Revision
CM_P_E_02	P3

Scale @ A3 Drawn
1:100 YC

Date
16.10.06

Architect

**LLEWELYN
DAVIES**

3rd Floor, 1-55 Rathbone Place, London, E1W 1HU
T: +44(0)20 7611 7800 | E: london@ldw.co.uk
www.ldw.co.uk