


- All dimensions to be checked on site.
- Do not scale from this drawing
- Report any discrepancies and omissions to Llewelyn Davies Weeks Ltd
- All dimensions are shown in mm unless otherwise stated
- Refer to drawing issue sheet for purpose of issue
- If in doubt ask
- This drawing is Copyright © Llewelyn Davies Weeks Ltd

Notes

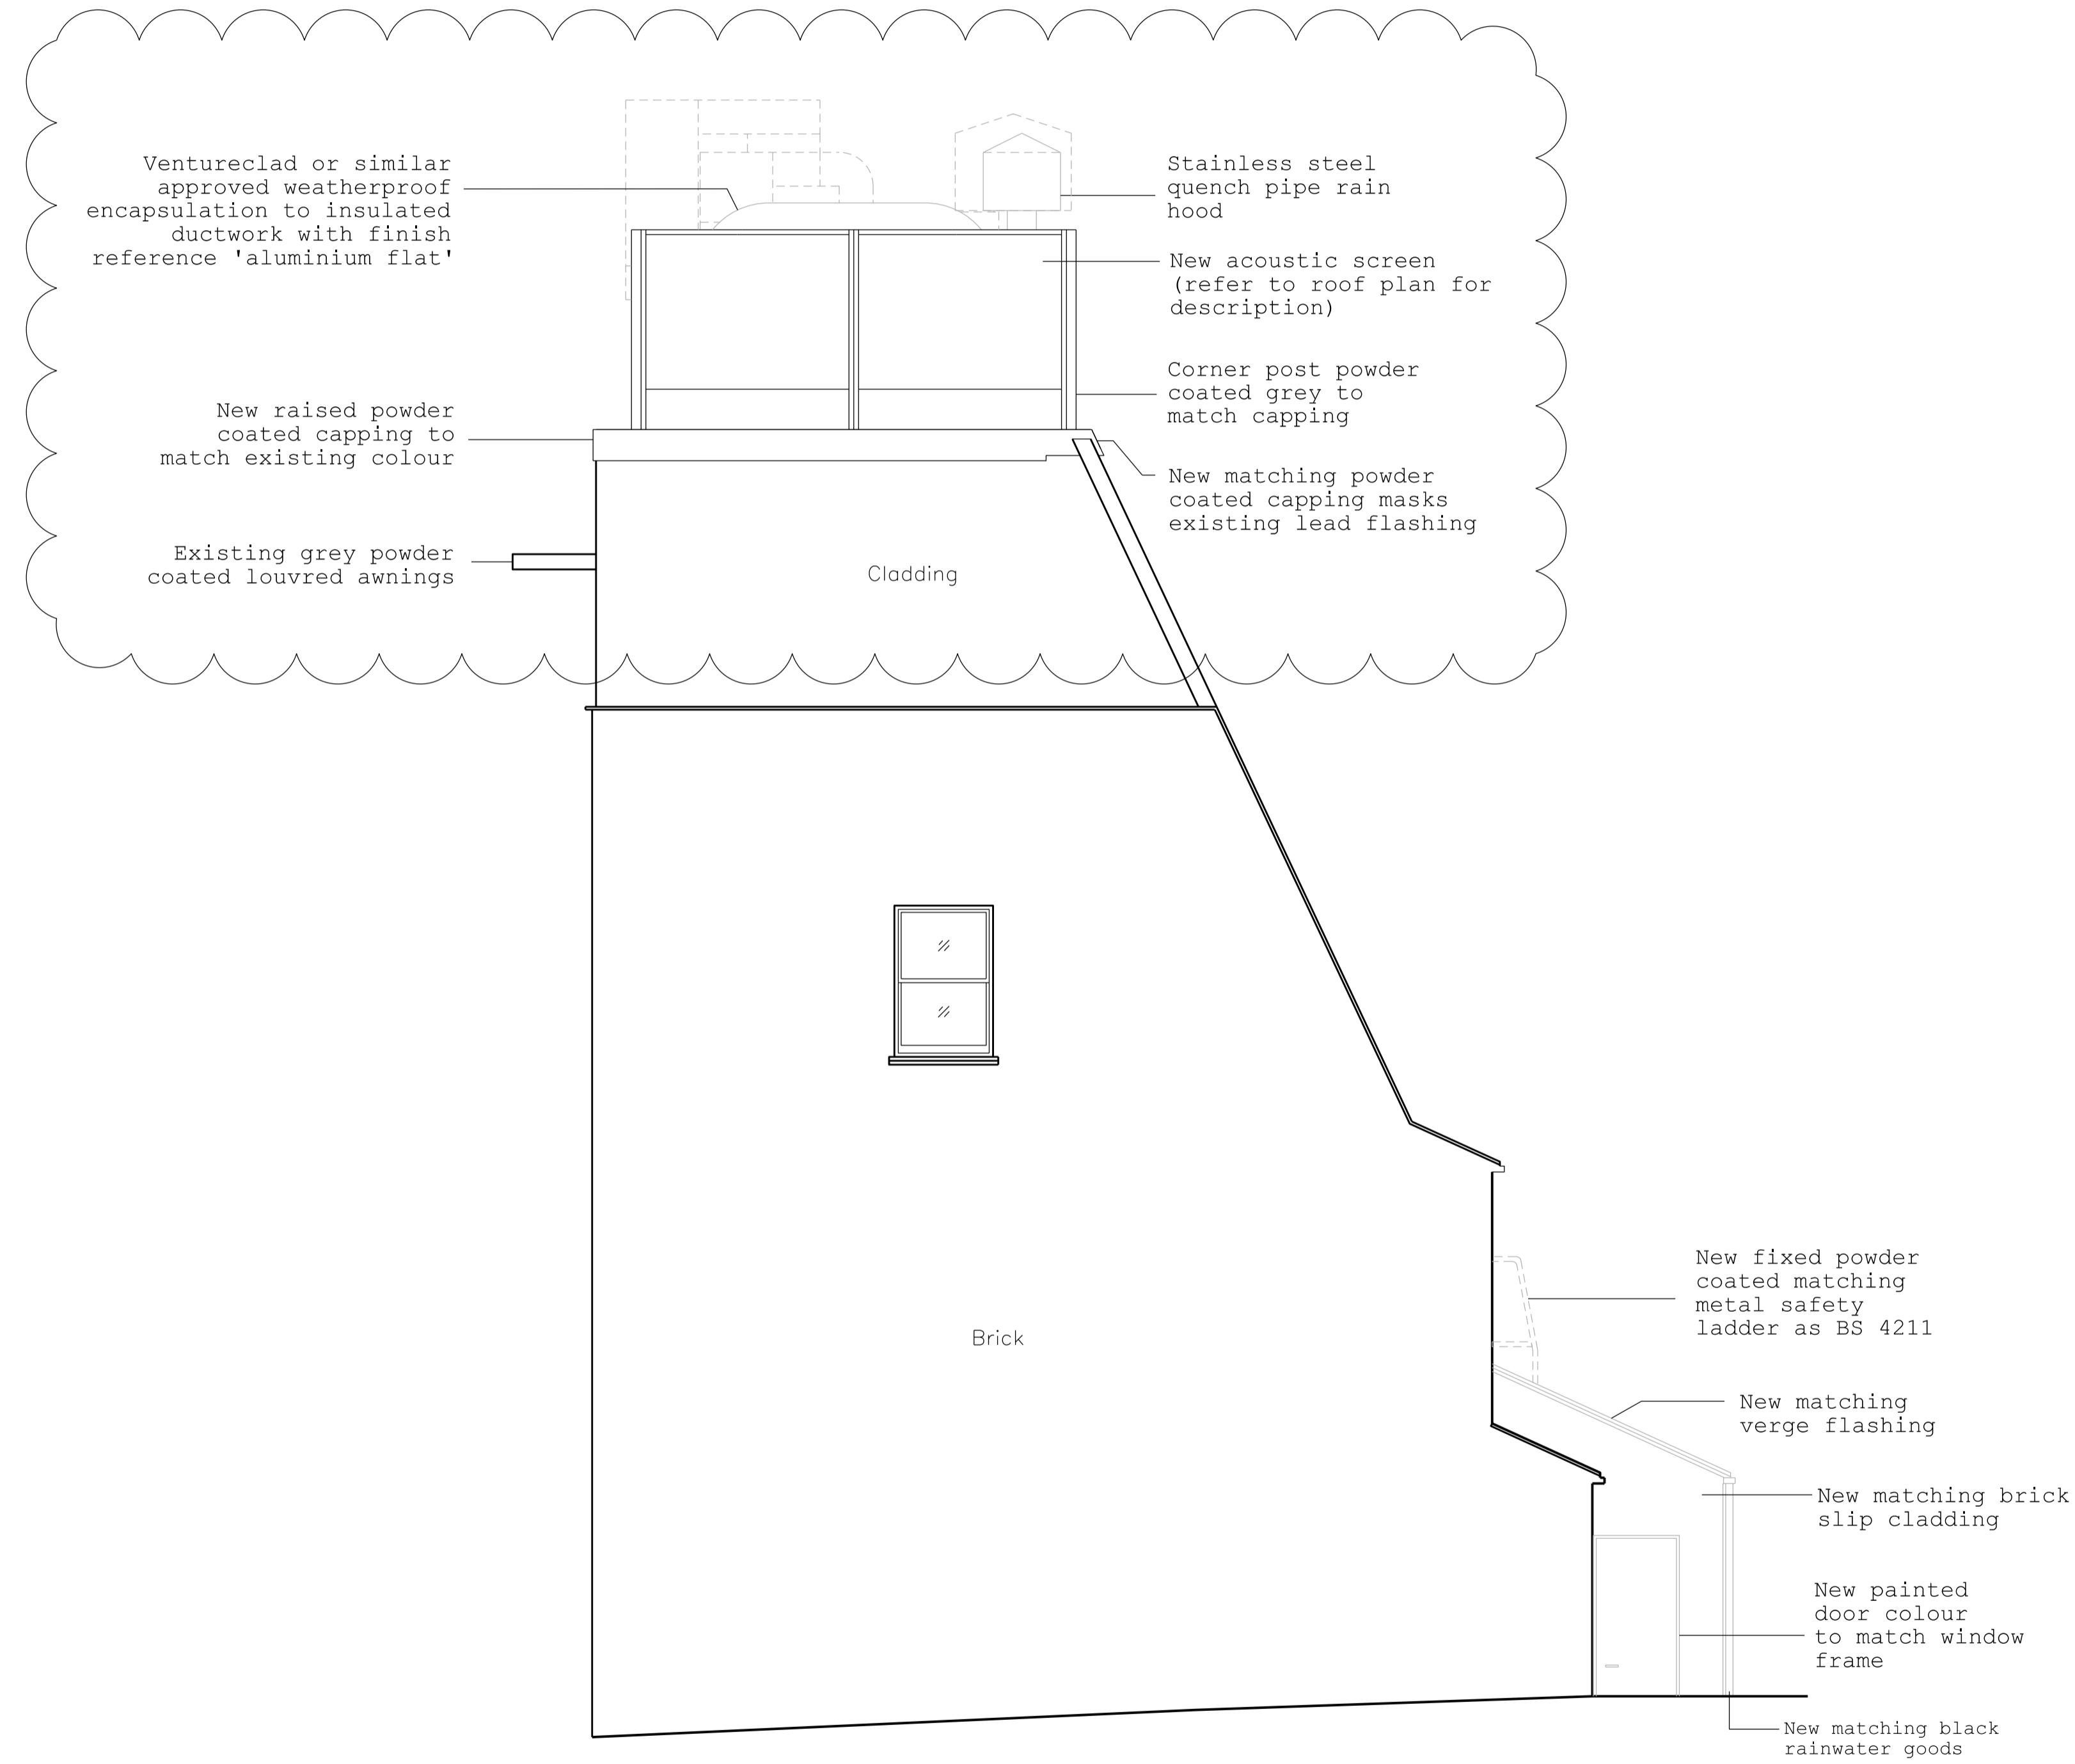

No.	Description	Date	By
P4	For information only	16.11.30	JD
P3	For information only	16.10.21	JD
P2	For information only	16.10.06	YC
P1	For information only	16.10.06	YC

Revisions	Structural Consultant	Services Consultant
	AECOM	ARUP
	Project Manager	Cost Consultant

Project Title
The Liver Institute
 69-75 Cheries Mews, London
 WC1E 6HX

Client
**University College London
 Hospitals Charity (UCLHC)**

Drawing Title
Proposed South Elevation

Drawing number	Revision
CM_P_E_03	P4

Scale @ A3	Drawn
1:100	YC

Date
 16.10.06