




DO NOT SCALE FROM THIS DRAWING.
CONTRACTOR MUST CHECK ALL
DIMENSIONS ON SITE.
REPORT ALL DISCREPANCIES TO
ARCHITECT IMMEDIATELY.

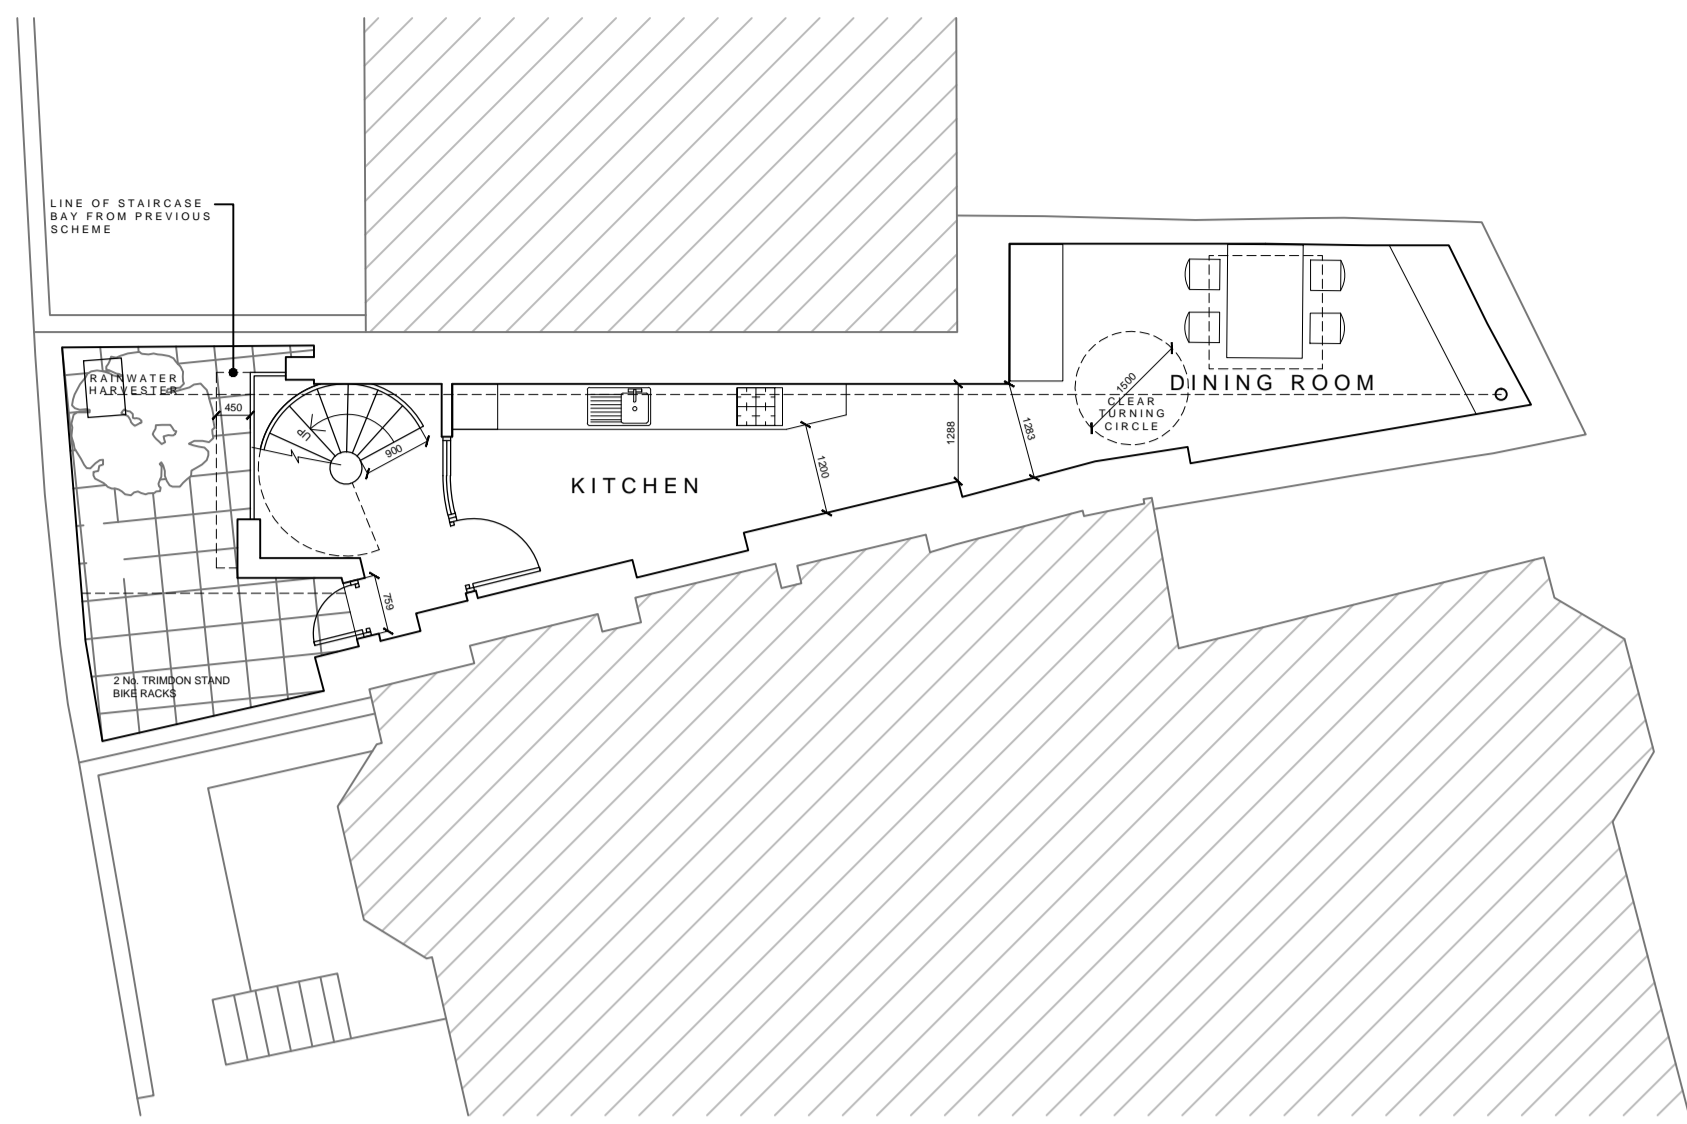


PROPOSED LOWER GROUND FLOOR PLAN

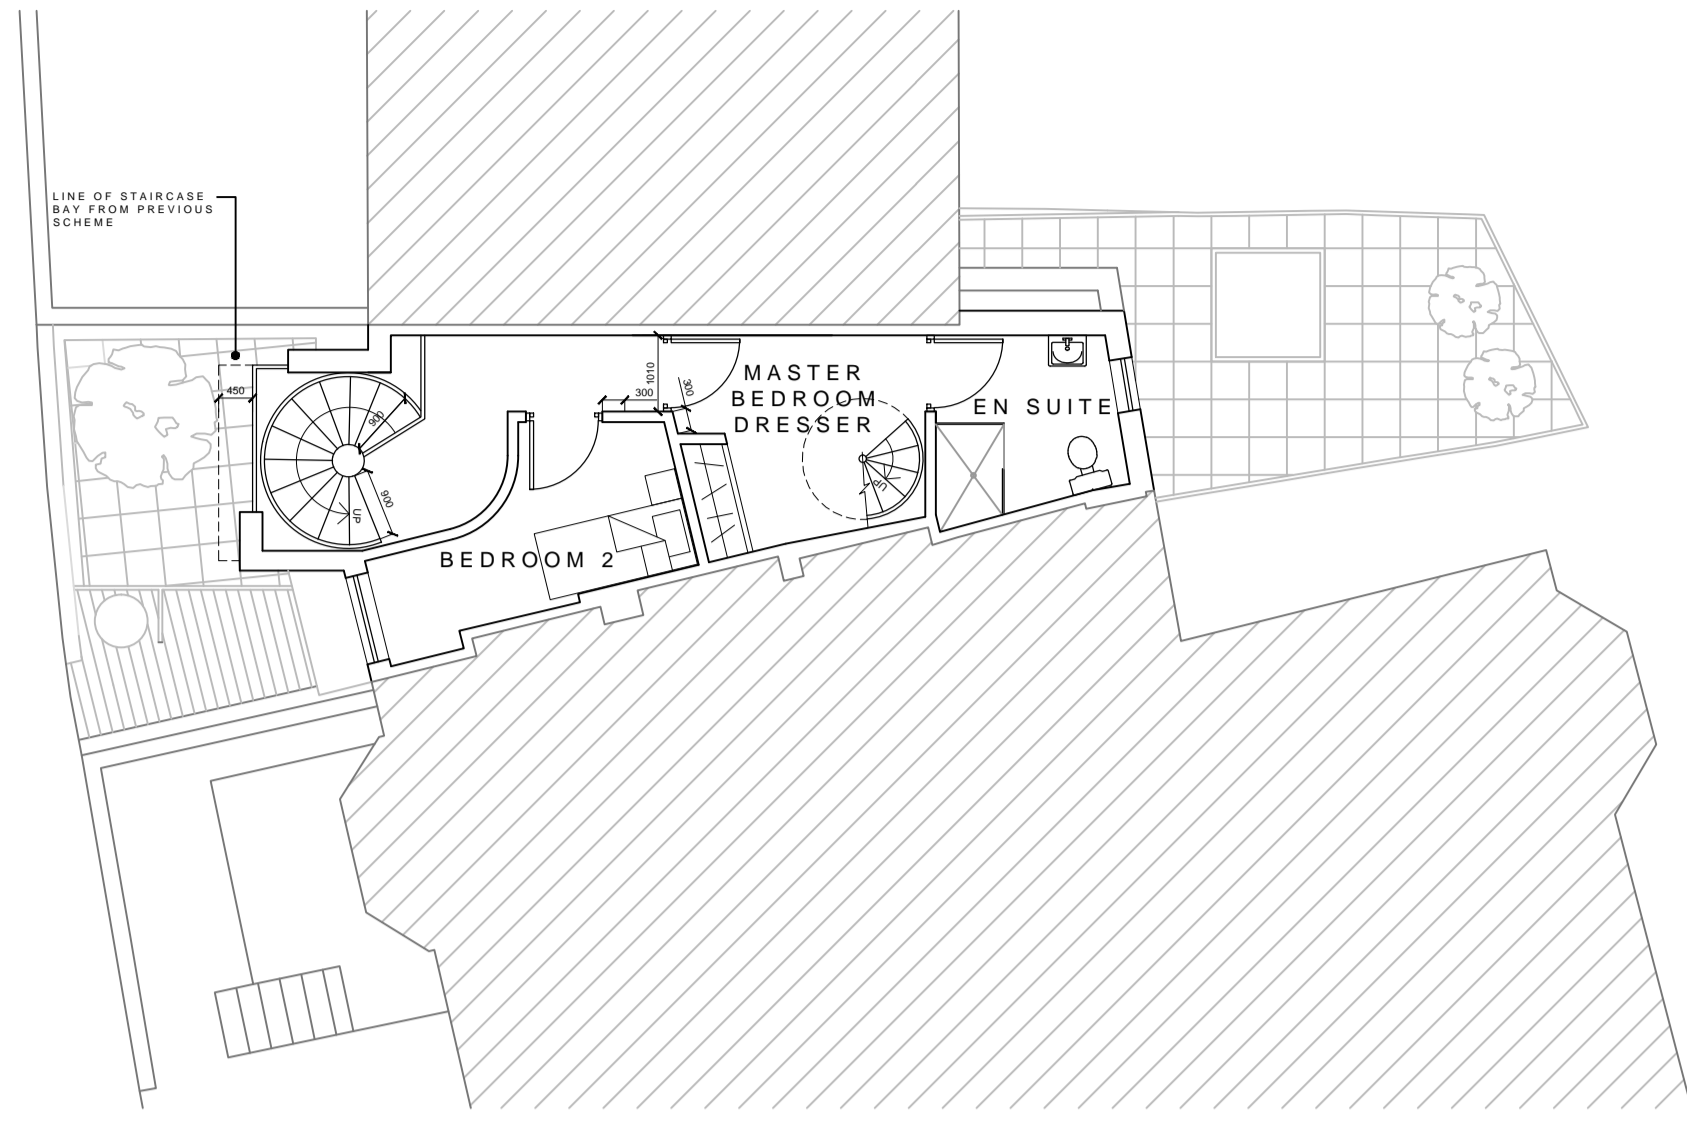


PROPOSED SECOND FLOOR PLAN

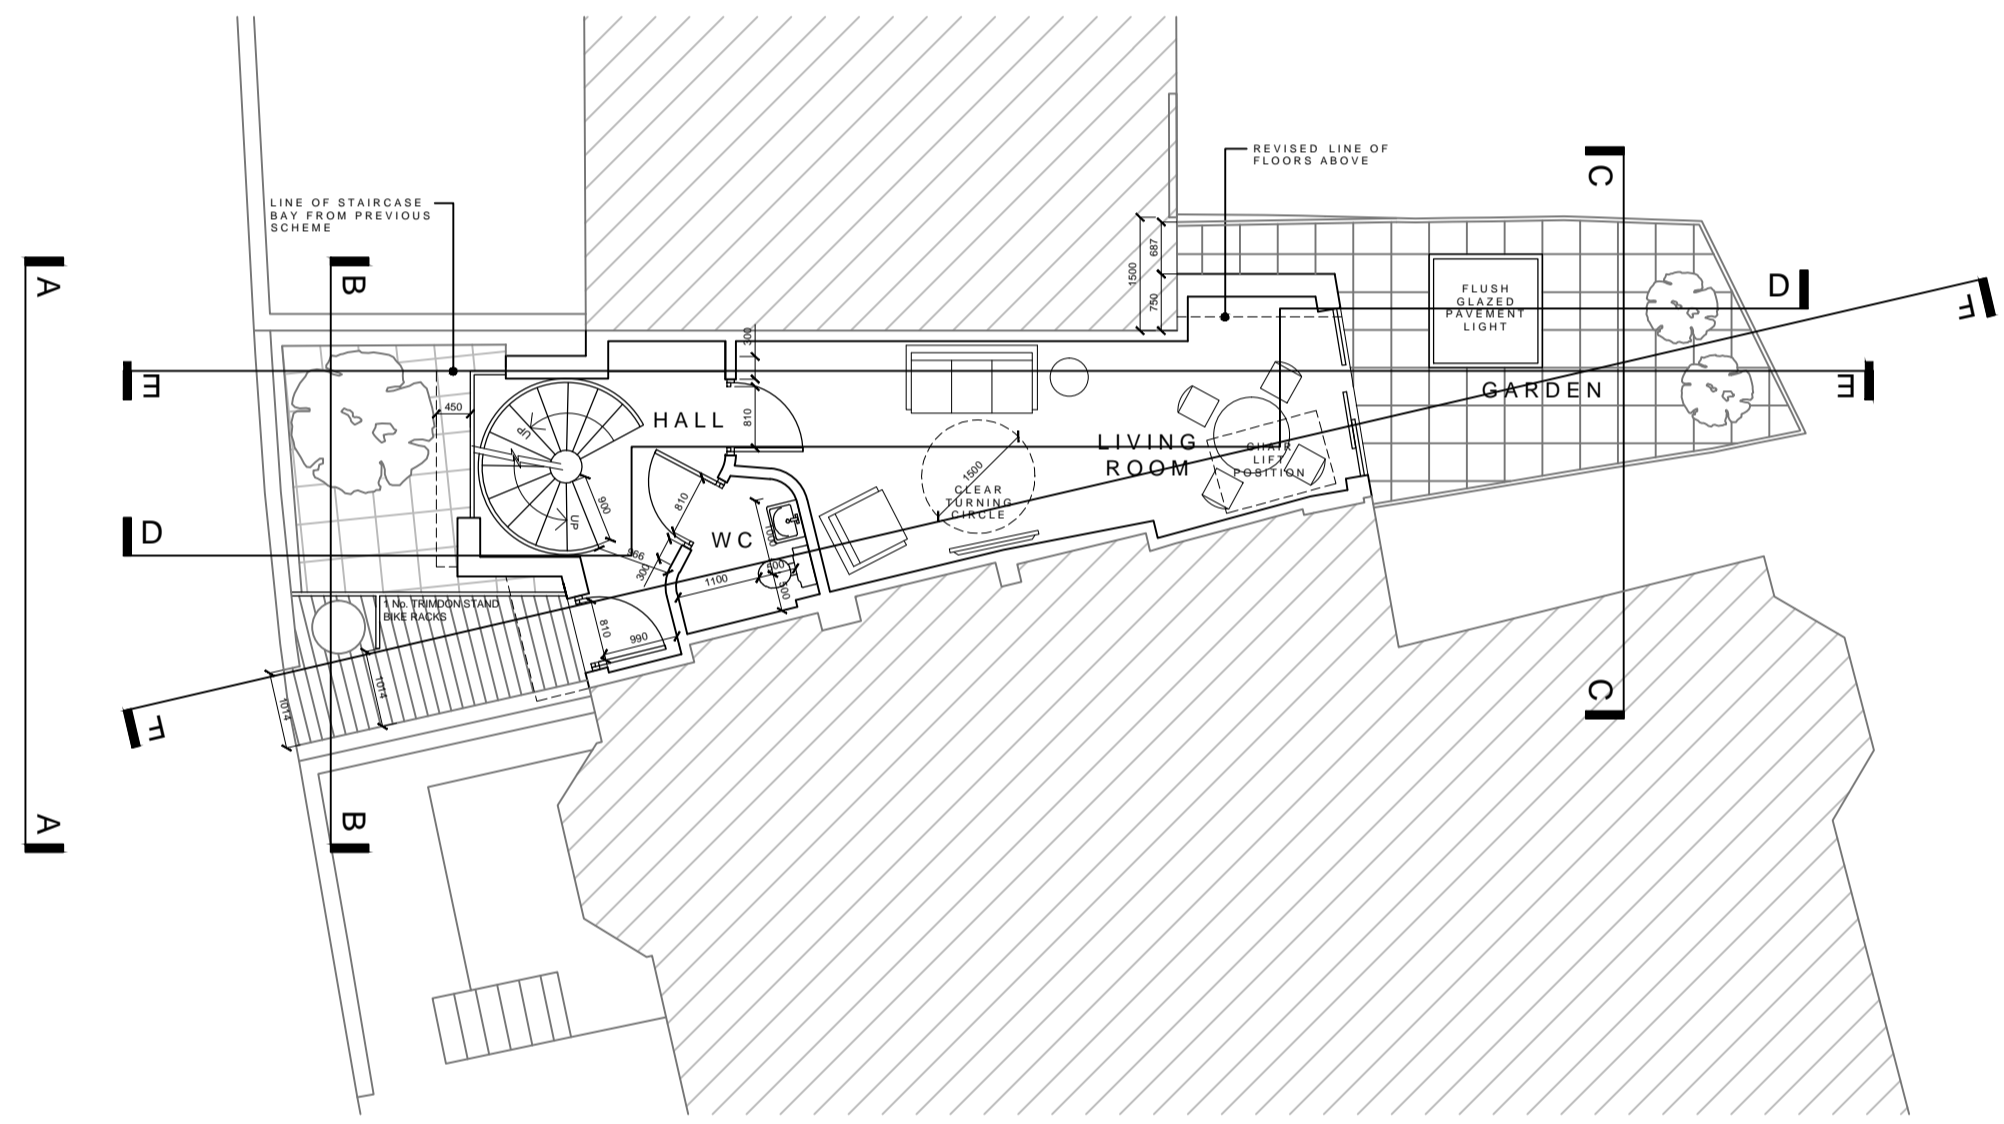

PROPOSED GROUND FLOOR PLAN

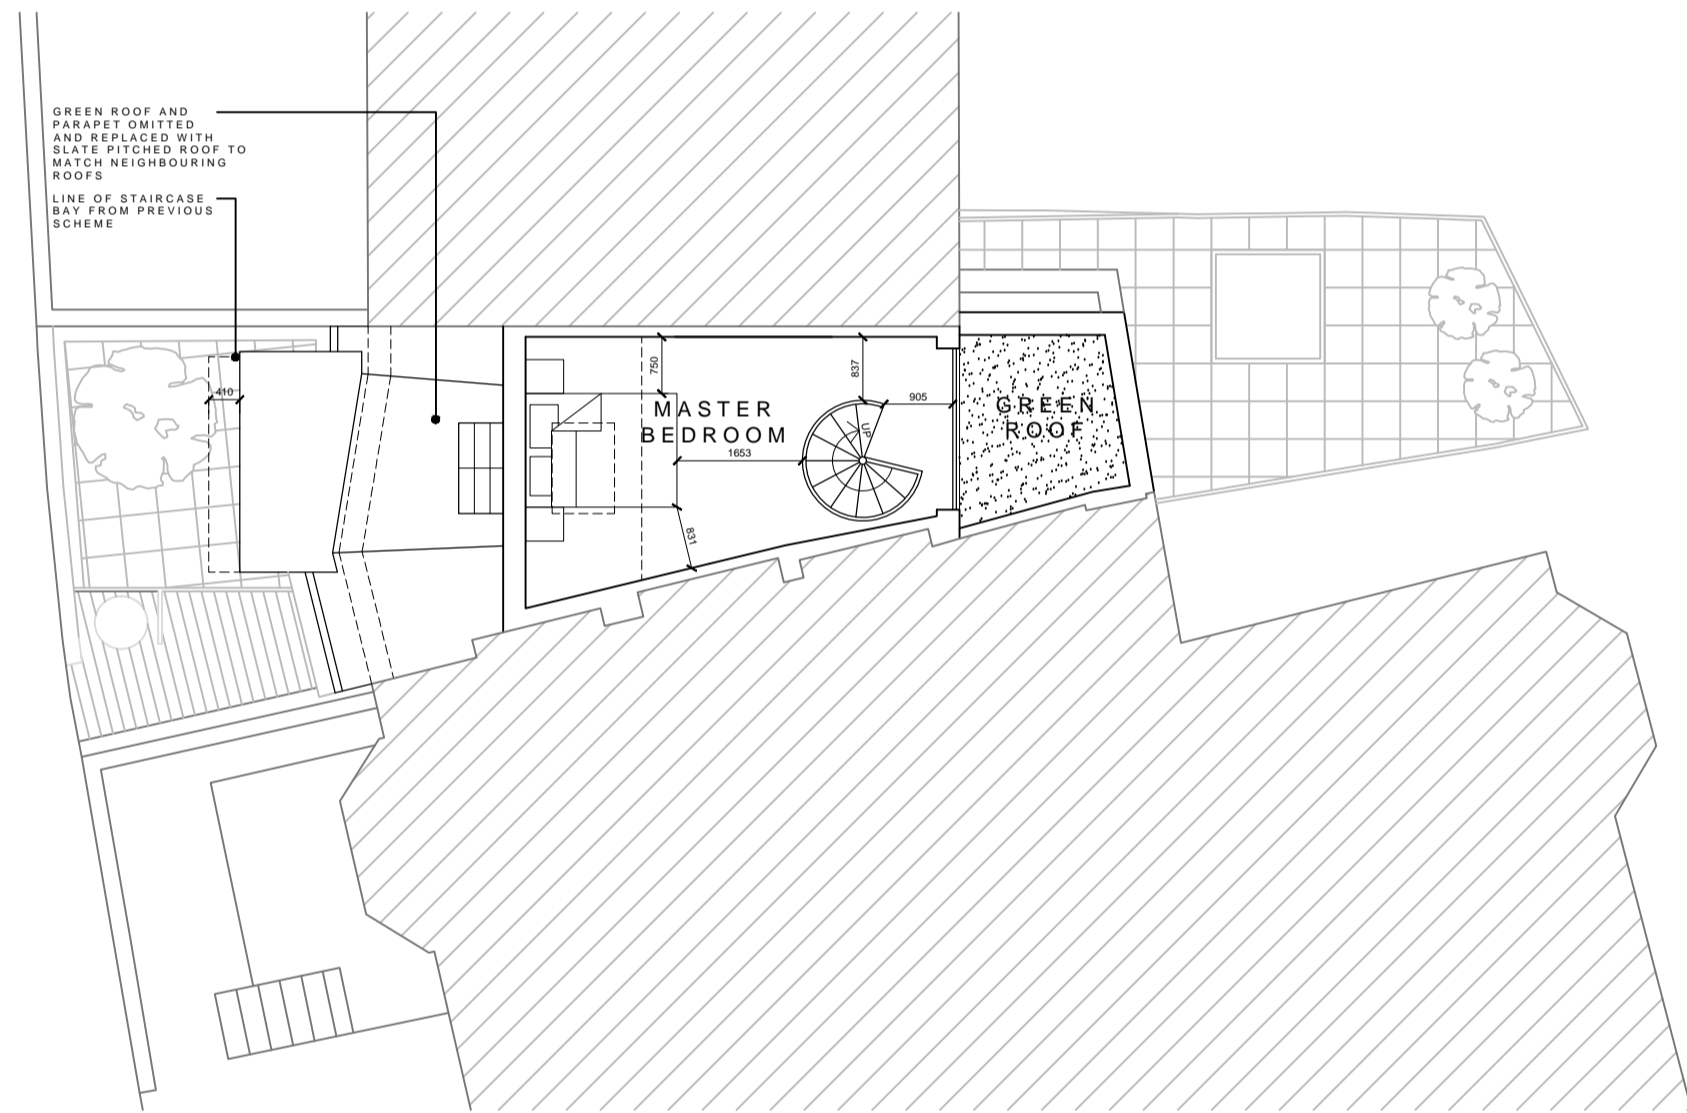

PROPOSED THIRD FLOOR PLAN

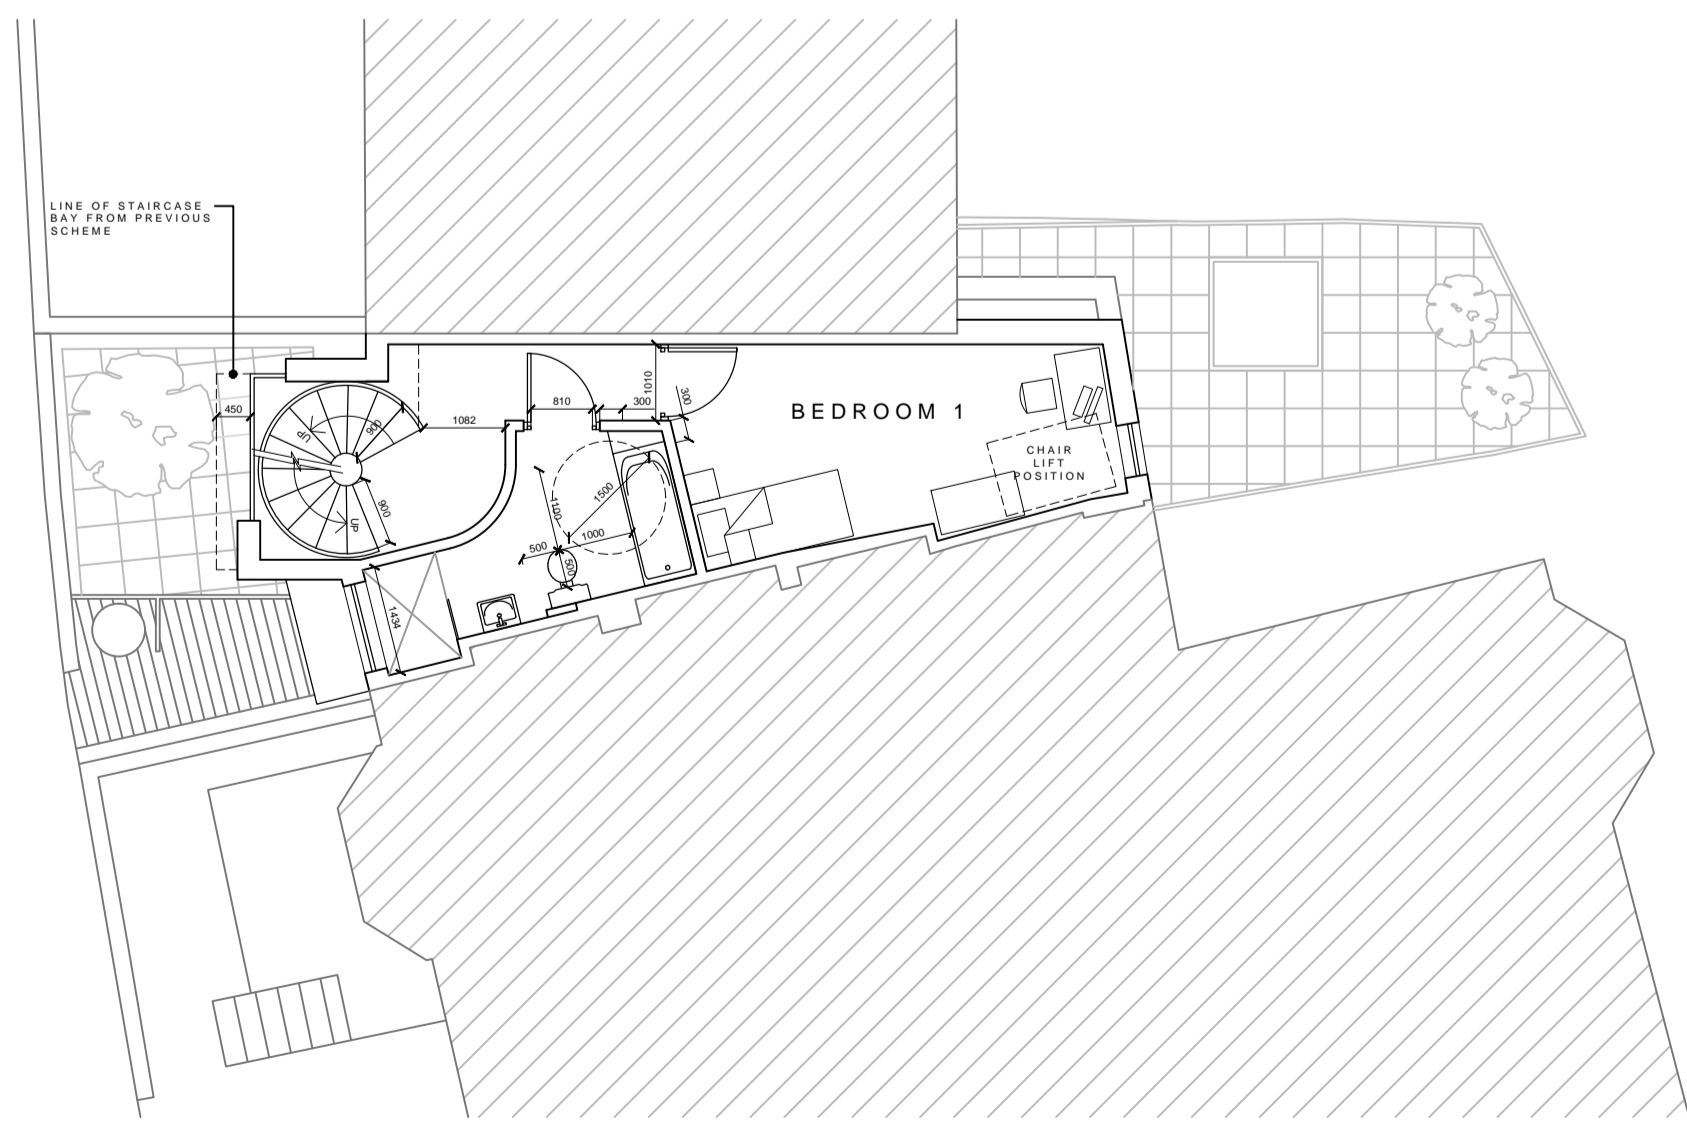

PROPOSED FIRST FLOOR PLAN



PROPOSED ROOF PLAN

- REV.L: SB 13.11.14 - CYCLE STORAGE AMENDED FOLLOWING A REQUEST BY THE PLANNER.
- REV.K: SB 18.07.14 - A SECURE 2 BIKE CYCLE STORE SHOWN ON THE BASEMENT PLAN TO DISCHARGE PLANNING CONDITIONS
- REV.J: SB 30.06.14 - DRAWING ADJUSTED FOR NON-MATERIAL AMENDMENT SUBMISSION
- REV.H: SB 28.05.14 - GLASS HAS BEEN REDUCED TO THE FRONT ELEVATION
- REV.G: AC 06.08.13 - REV.G: AC 06.08.13 - FRONT GREEN ROOF & ROOF PARAPET OMITTED & REPLACED WITH PITCHED ROOF
- REV.F: AC 23.04.13 - REAR OF GROUND FLOOR PLAN REDUCED IN WIDTH TO 750mm PAST EDGE OF NEIGHBOURING WALL. BOUNDARY FENCE RELOCATED TO 100mm FROM EDGE OF NEIGHBOURING WINDOW
- REV.E: AC 05.12.12 - GLAZED STAIRWELL WALL DETAIL AMENDED ON PLAN. PORCH RESIZED TO SUIT
- REV.D: AC 30.11.12 - GLAZED STAIRWELL WALL DETAIL AMENDED ON PLANS. FRONT DOOR & PORCH REVISED
- REV.C: AC 23.08.12 - GREEN ROOF REVISED. LINE OF STAIRCASE FROM PREVIOUS SCHEME SHOWN
- REV.B: AC 20.07.12 - PRIMARY STAIRCASE RELOCATED (450mm FURTHER IN TO DWELLING). FLOOR PLANS AMENDED TO SUIT. LAYOUT TO REAR REVISED ON ALL FLOORS. FRONT BOUNDARY RAILING REPLACED WITH SOLID WALL.
- REV.A: AC 14.02.12 - FLOOR PLANS AMENDED TO COMPLY WITH LIFETIME HOME STANDARDS AND SUSTAINABLE DESIGN REQUIREMENTS

drawing stage

PLANNING

Briffa Phillips
Architecture Design Planning Consultants Project Management

19-21 Holywell Hill, St Albans
Herts AL1 1EZ
Tel. 01727 840567
Fax. 01727 751671
www.briffaphillips.com
info@briffaphillips.com

project title
SITE ADJOINING 33 HOLMDALE ROAD
LONDON

drawing title
PROPOSED FLOOR PLANS

scale.	job architect	drawn	checked
1:100@A1	MB	AC	AMS
date	project no.	drawing no.	revision
09.01.12	1403	103	L

