

06 Lyndhurst Gardens NW3 5NR

Luigi Montefusco Ltd 27 Elizabeth Mews NW3 4UH London T+44 (0) 207 483 3880 info@lbmvarchitects.com www.lbmvarchitects.com PLANNING PERMISSION

A3

DATE
12.12.2016

PLANNING APPLICATION /
LISTED BUILDING CONSENT

DARWING LHC

DARWING LHC

DARWING LHC

DATE
12.12.2016

DISCREPANCION

A3

DATE
12.12.2016

DISCREPANCION

DISCREPANCION

DISCREPANCION

THIS drawing should be removed from currency immediately when a revised version is issued.

A Ill dimensions to be checked on site by the contractor. Discrepancies to be reported before proceeding with the works.


- This drawing is copyrighted.

- All dimensions in mm's.

A1000

JOB NO 0050

REV	DESCRIPTION	DATE	NAME

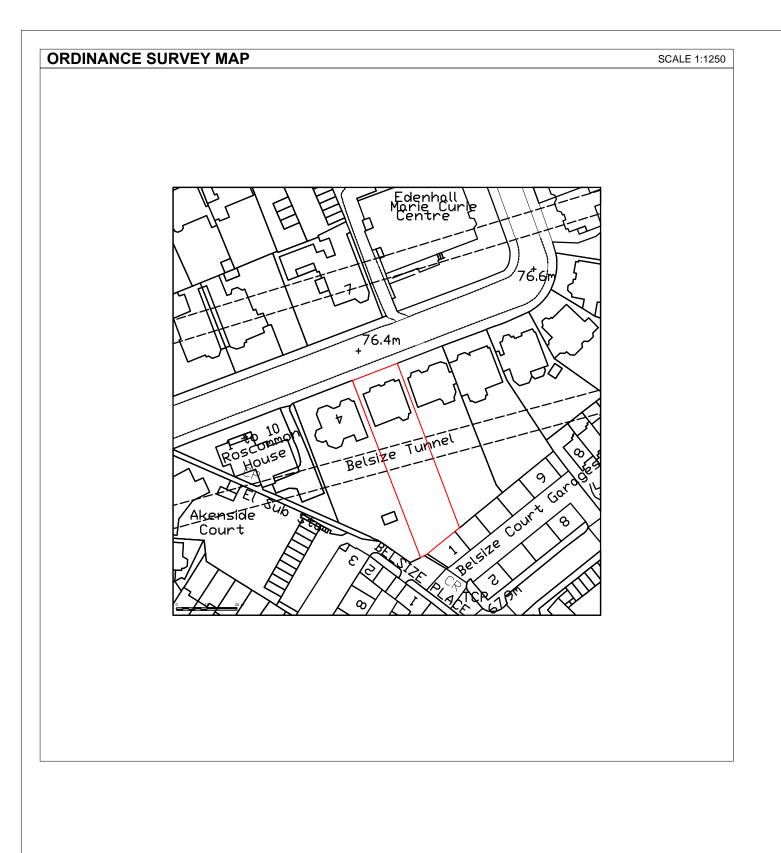

Luigi Montefusco Ltd 27 Elizabeth Mews NW3 4UH London T+44 (0) 207 483 3880 info@lbmvarchitects.com www.lbmvarchitects.com

PLANNING PERMISSION	A3	MC, UG	LM
PROJECT TITLE		12.12.2016	1:1250
PLANNING APPLICATION / LISTED BUILDING CONSEN	ΙΤ	ORDINANCE S	URVEY MAP
06 Lyndhurst Gardens NW3 5NR			

DRAWN	CHECKED
MC, UG	LM
DATE	SCALE
12.12.2016	1:1250
DRAWING TITLE	

A1001

JOB NO 0050

- This drawing should be removed from currency immediately when a revised version is issued.

- All dimensions to be checked on site by the contractor. Discrepancies to be reported before proceeding with the

works.	
- This drawing is copyrighted.	
- All dimensions in mm's	


1.50	0		1	2 m	
1.100	0	1			5 m
1:500	0		10	20 m	
1:1000	0	10			50 m
1:1250	0	10		50 m	
1.1230					



REV	DESCRIPTION	DATE	NAME



LBMV architects	PLANNING PERMISSION A3	MC, UG	LM	GENERAL NOTE - This drawing should be removed from currency immediately when a revised version is issued.	LEGEND	N =			
Luigi Montefusco Ltd 27 Elizabeth Mews NW3 4UH London	PROJECT TITLE	12.12.2016	1:500	- All dimensions to be checked on site by the contractor. Discrepancies to be reported before proceeding with the works.	1.50				
T+44 (0) 207 483 3880 info@lbmvarchitects.com	PLANNING APPLICATION / LISTED BUILDING CONSENT	SITE PLAN		- This drawing is copyrighted All dimensions in mm's.	1.100 0 1 5 m 0 10 20 m				
www.lbmvarchitects.com	06 Lyndhurst Gardens NW3 5NR				1:500 0 10 50 m				
		JOB NO 0050	DRAWING NO A1002		1:1250 0 10 50 m	REV	DESCRIPTION	DATE	NAME

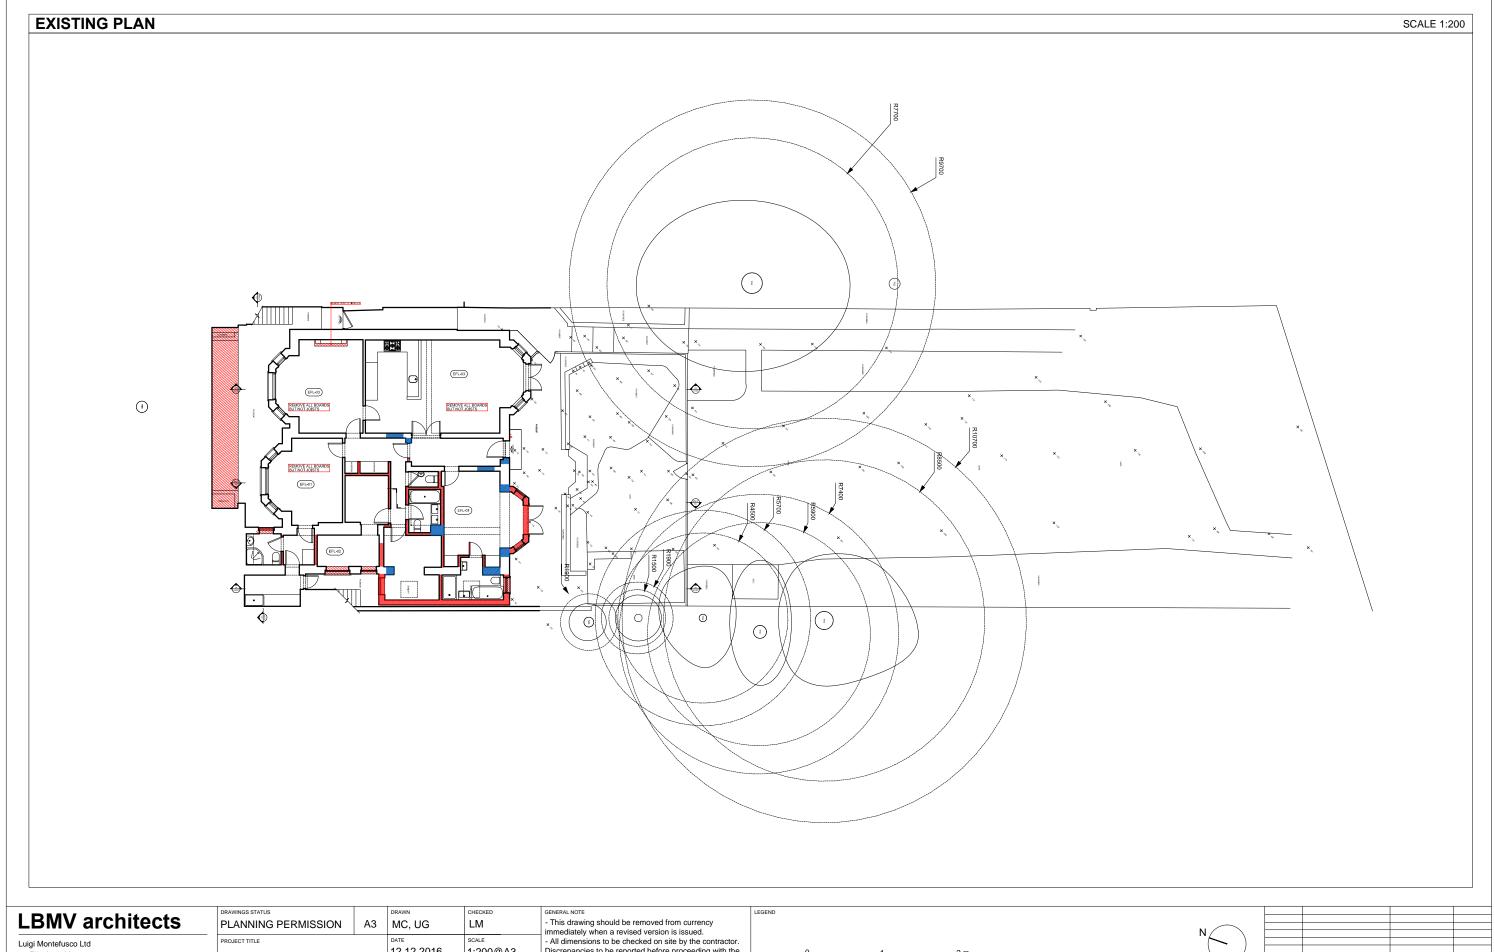

Luigi Montefusco Ltd 27 Elizabeth Mews NW3 4UH London T+44 (0) 207 483 3880 info@lbmvarchitects.com www.lbmvarchitects.com

PLANNING PERMISSION	А3	
PROJECT TITLE		
PLANNING APPLICATION /		

PLANNING APPLICATION / LISTED BUILDING CONSENT 06 Lyndhurst Gardens NW3 5NR

		DRAWN	CHECKED
	А3	MC, UG	LM
		DATE	SCALE
		12.12.2016	1:200@A3
/		DRAWING TITLE	

JOB NO 0050

EXISTING LOWER GROUND PLAN


DRAWING NO A1003

- This drawing should be removed from currency immediately when a revised version is issued. - All dimensions to be checked on site by the contractor. Discrepancies to be reported before proceeding with the


works.


- This drawing is copyrighted.


- All dimensions in mm's.

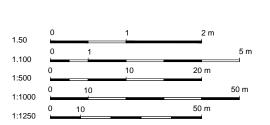




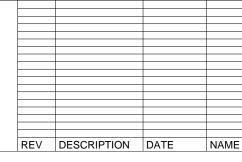

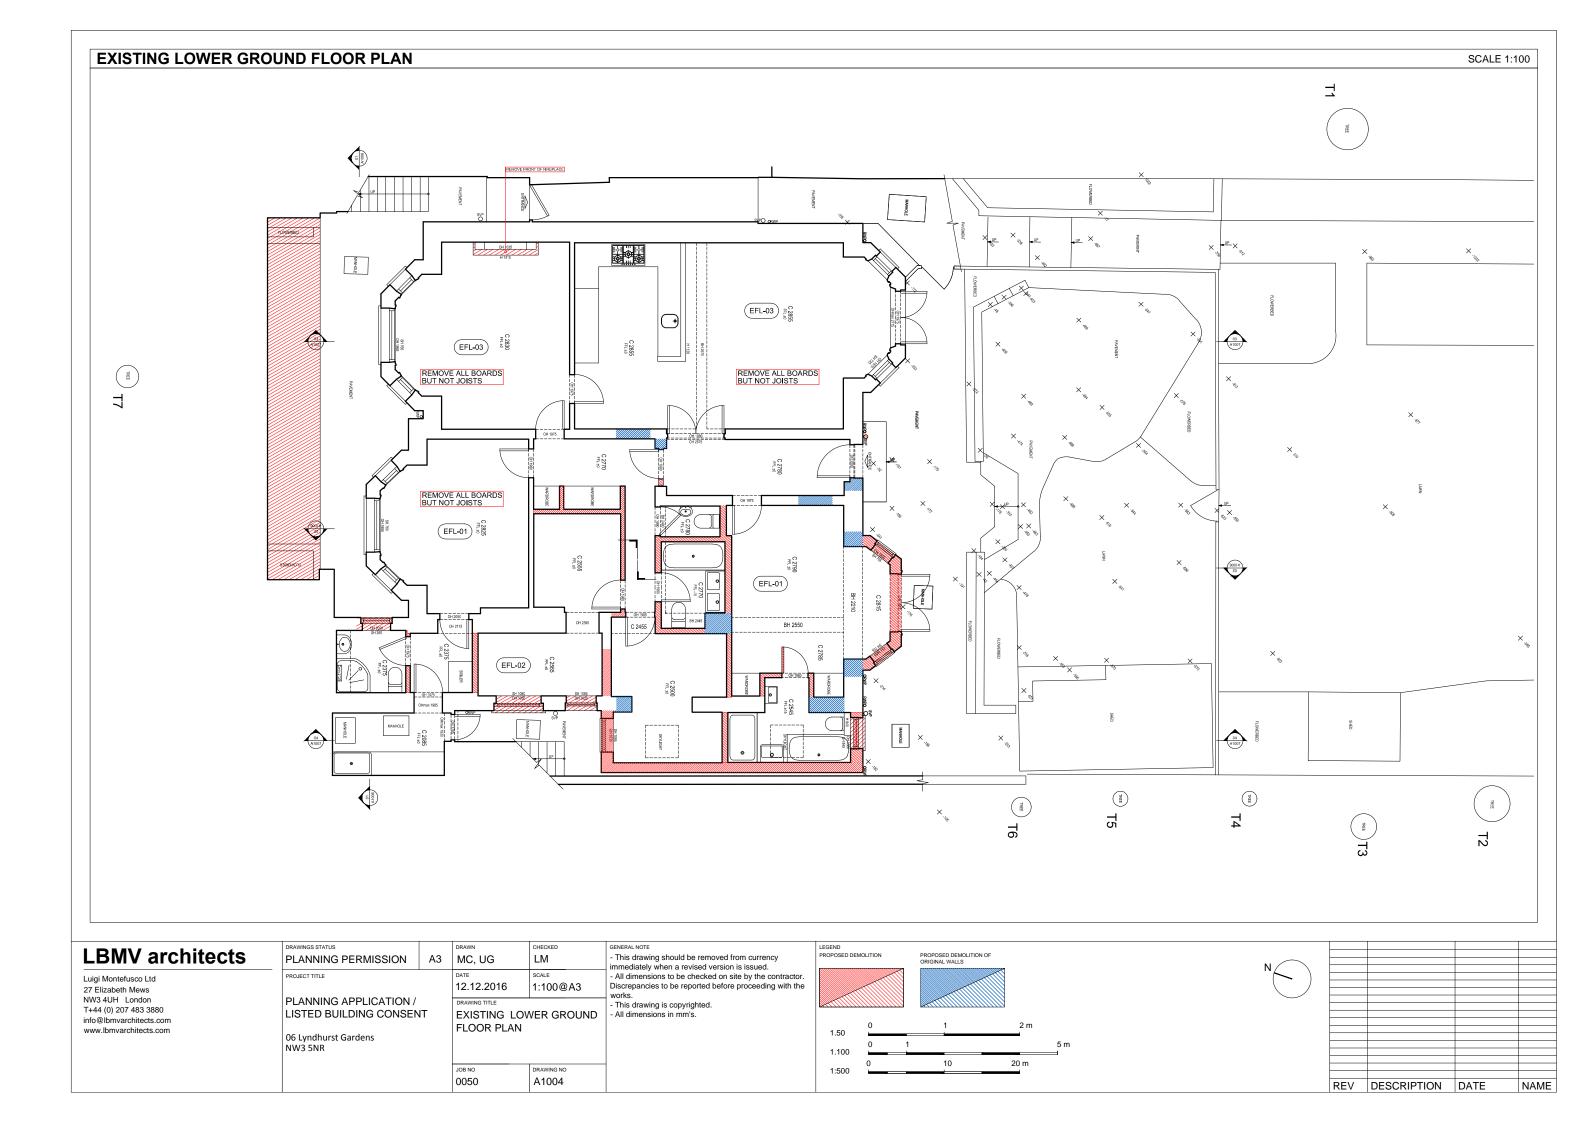

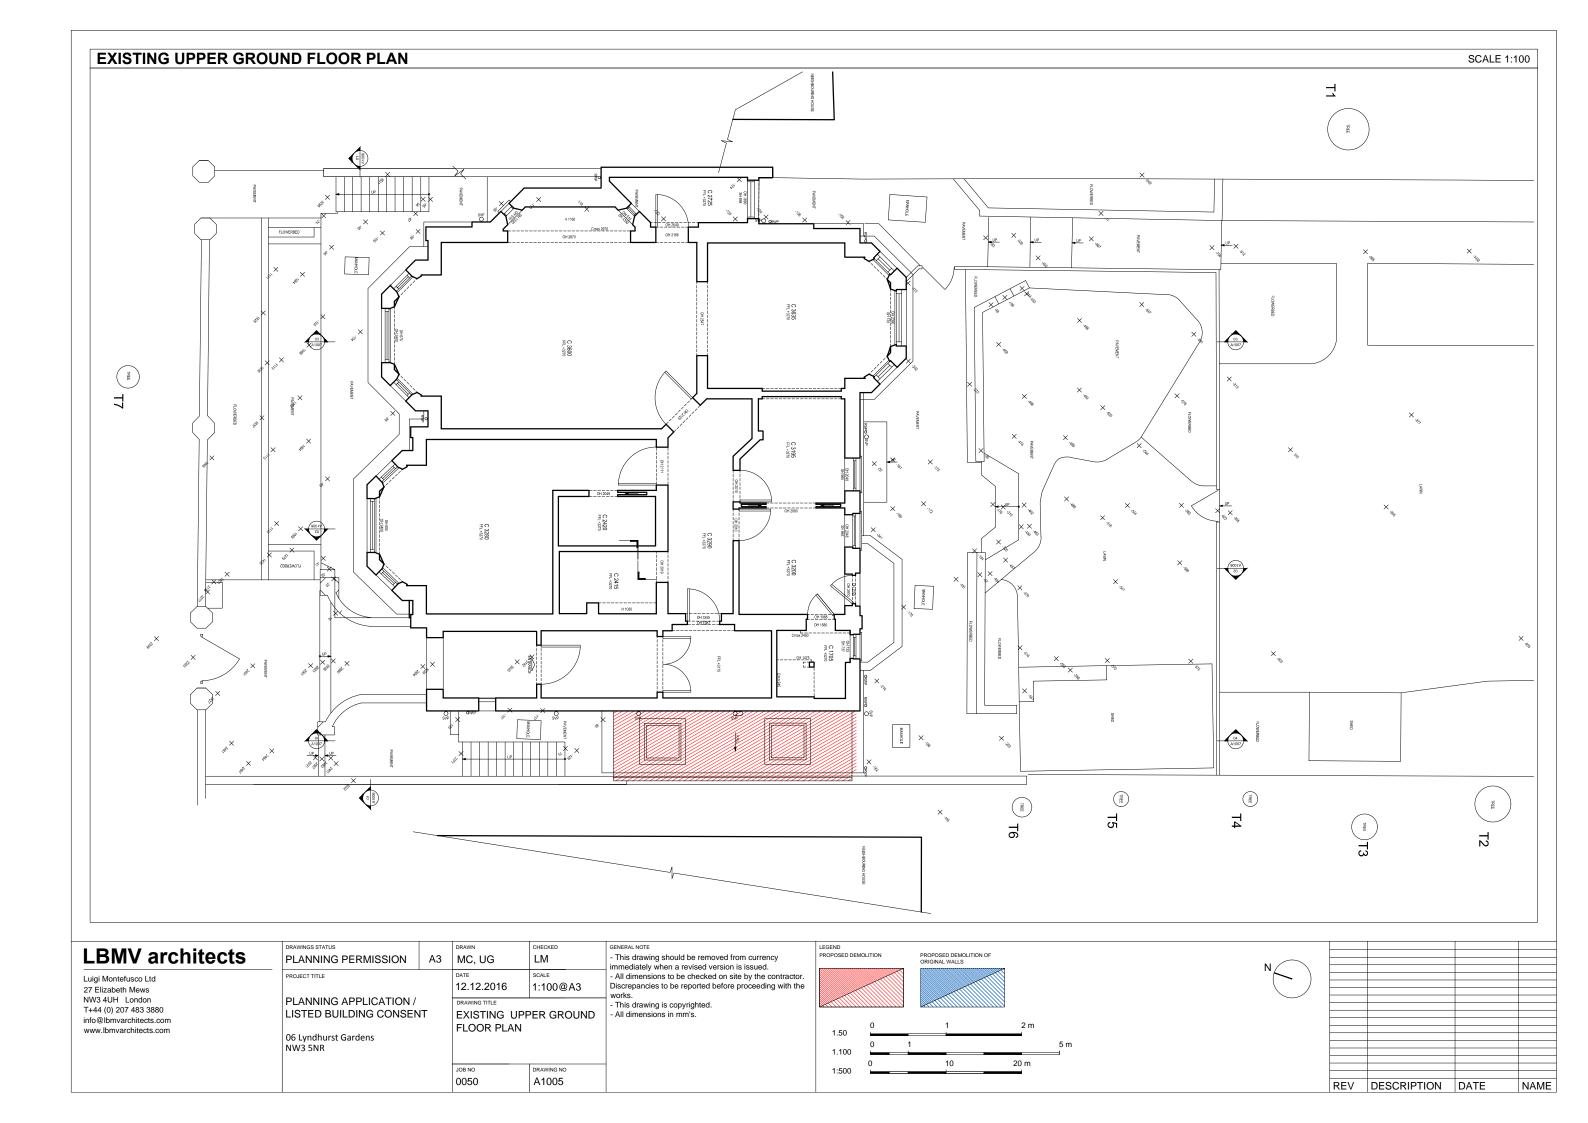



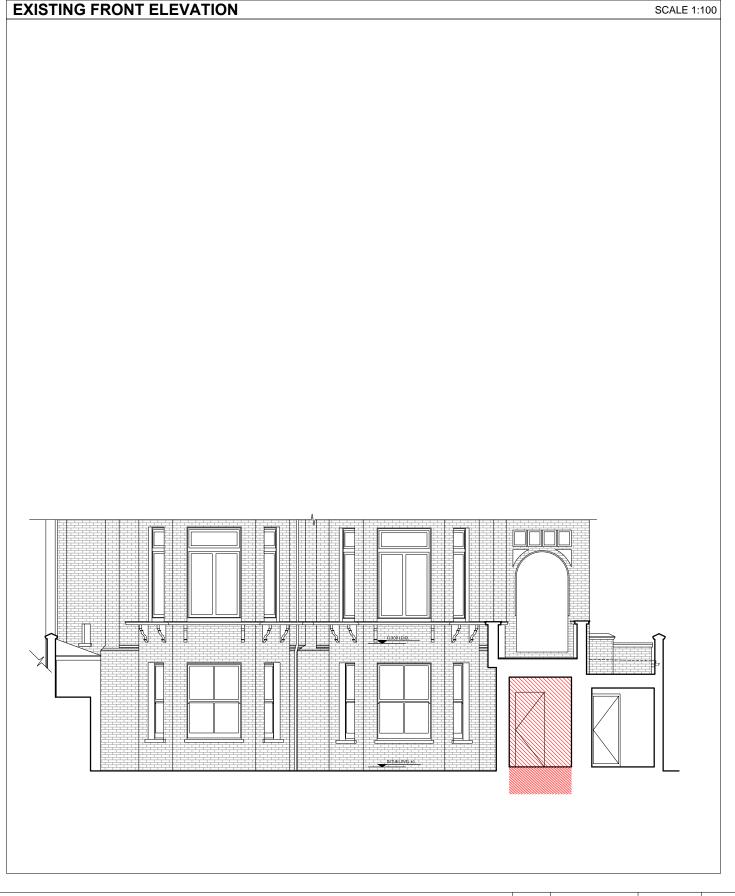



Luigi Montefusco Ltd 27 Elizabeth Mews NW3 4UH London T+44 (0) 207 483 3880 info@lbmvarchitects.com www.lbmvarchitects.com


PLANNING APPLICATION / LISTED BUILDING CONSENT 06 Lyndhurst Gardens NW3 5NR


JOB NO 0050

A1006

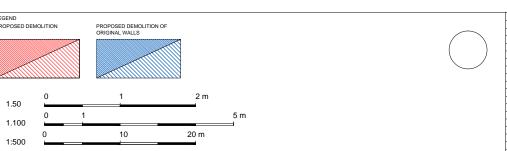

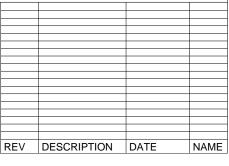

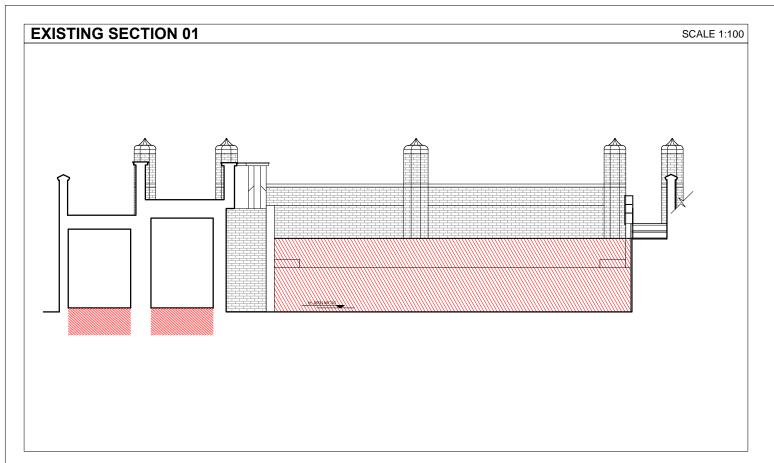

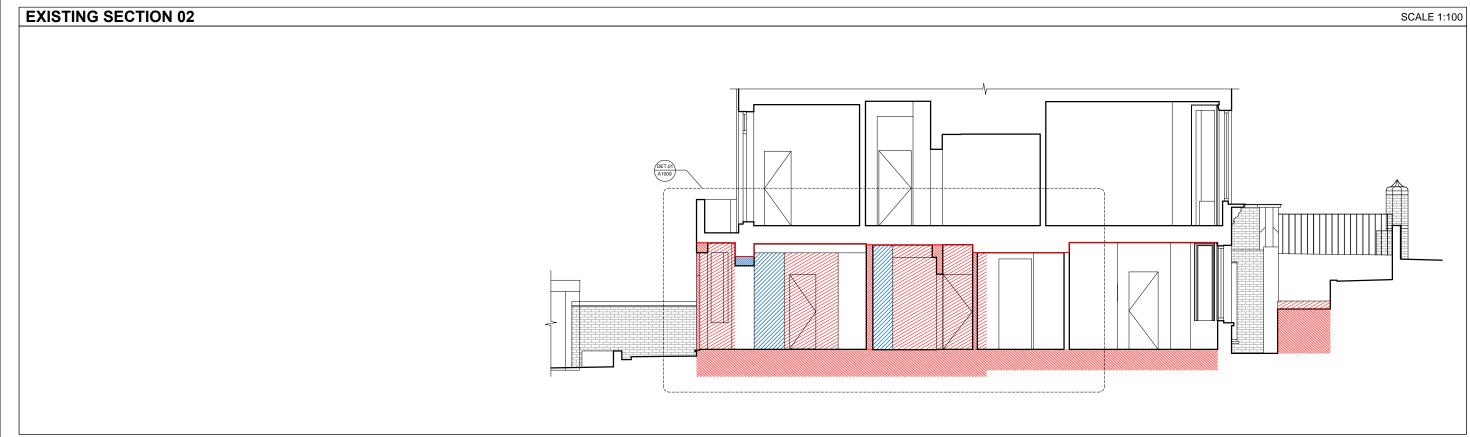

Luigi Montefusco Ltd 27 Elizabeth Mews NW3 4UH London T+44 (0) 207 483 3880 info@lbmvarchitects.com www.lbmvarchitects.com

DRAWINGS STATUS		DR
PLANNING PERMISSION	A3	N
PROJECT TITLE		DA.
		12
PLANNING APPLICATION /		DR
LISTED BUILDING CONSEN	١T	E

06 Lyndhurst Gardens NW3 5NR

.3	MC, UG	LM
	12.12.2016	1:100@A3
	DRAWING TITLE	TIONS

DRAWING NO A1007

JOB NO 0050

GENERAL NOTE

- This drawing should be removed from currency immediately when a revised version is issued.

- All dimensions to be checked on site by the contractor. Discrepancies to be reported before proceeding with the works.


works.


- This drawing is copyrighted.

- All dimensions in mm's.

ND POSED DEM	MOLITION		PROPOSED DEMOLITION ORIGINAL WALLS	OF		
					0	
.50	0		1		2 m	5 n
1.100	0	<u>'</u>	10	2	20 m	
1:500					_	

REV	DESCRIPTION	DATE	NAME

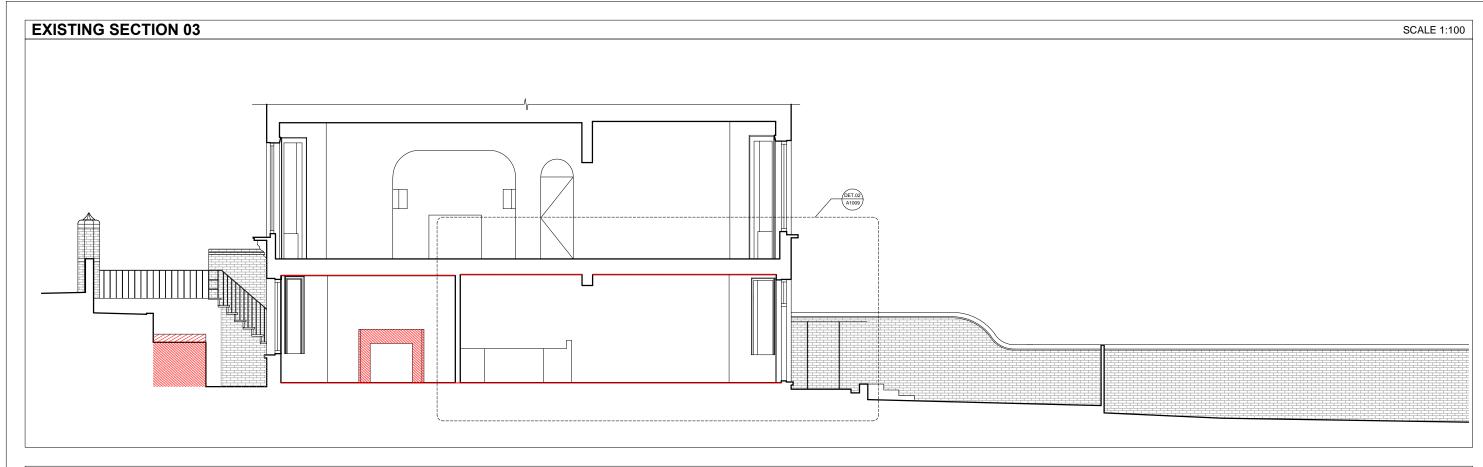

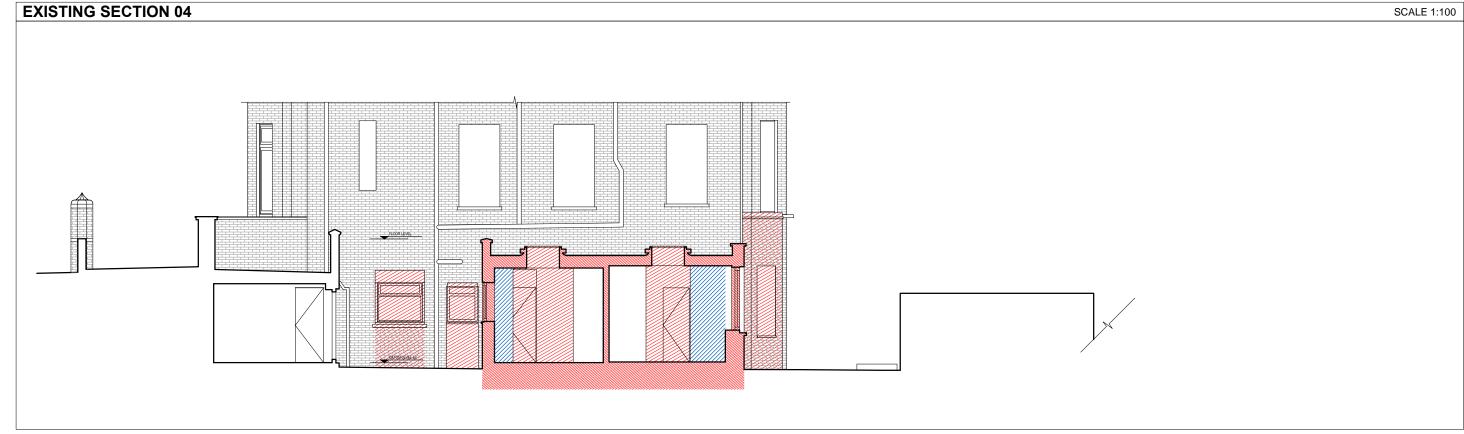

Luigi Montefusco Ltd 27 Elizabeth Mews NW3 4UH London T+44 (0) 207 483 3880 info@lbmvarchitects.com www.lbmvarchitects.com

RAWINGS STATUS		0	
PLANNING PERMISSION	А3	ı	
ROJECT TITLE			
LANNING APPLICATION /			
IOTED DI III DINIO CONICENT			

LISTED BUILDING CONSENT 06 Lyndhurst Gardens NW3 5NR

LM MC, UG 12.12.2016 1:100@A3 **EXISTING SECTIONS**

A1008

JOB NO 0050

GENERAL NOTE

- This drawing should be removed from currency immediately when a revised version is issued.

- All dimensions to be checked on site by the contractor. Discrepancies to be reported before proceeding with the

works.
- This drawing is copyrighted.
- All dimensions in mm's.

