

- Refurbish existing blind box.
- Refurbish existing scrolls.
- Refurbish existing timber fascia.
- Proposed new timber single glazed light above door.
- Proposed new timber moulding.
- Proposed new painted timber pilasters.
- Proposed new painted timber sash window frames.
- Proposed new solid timber door with glazed panel and decorative beading.
- Proposed new painted timber stall below window frames.

1 Proposed Shop Front Elevation
1:50@A3




Notes

Revision Date Description

Gundry & Ducker
Gundry & Ducker Architecture Ltd
 3 Garrick Street
 London WC2E 9BF
 t +44(0)203 417 4895
 info@gundryducker.com

Project 26 Earham Street
 Drawing title Proposed Shop Front Elevation
 Scale 1:50@A3 Drwg. No. Rev
 Date December 2016 319.GE.01
 Status Planning

Do not scale. All dimensions to be confirmed on site.
 Information contained in this drawing is the sole copyright of the designer
 and is not to be reproduced without permission.

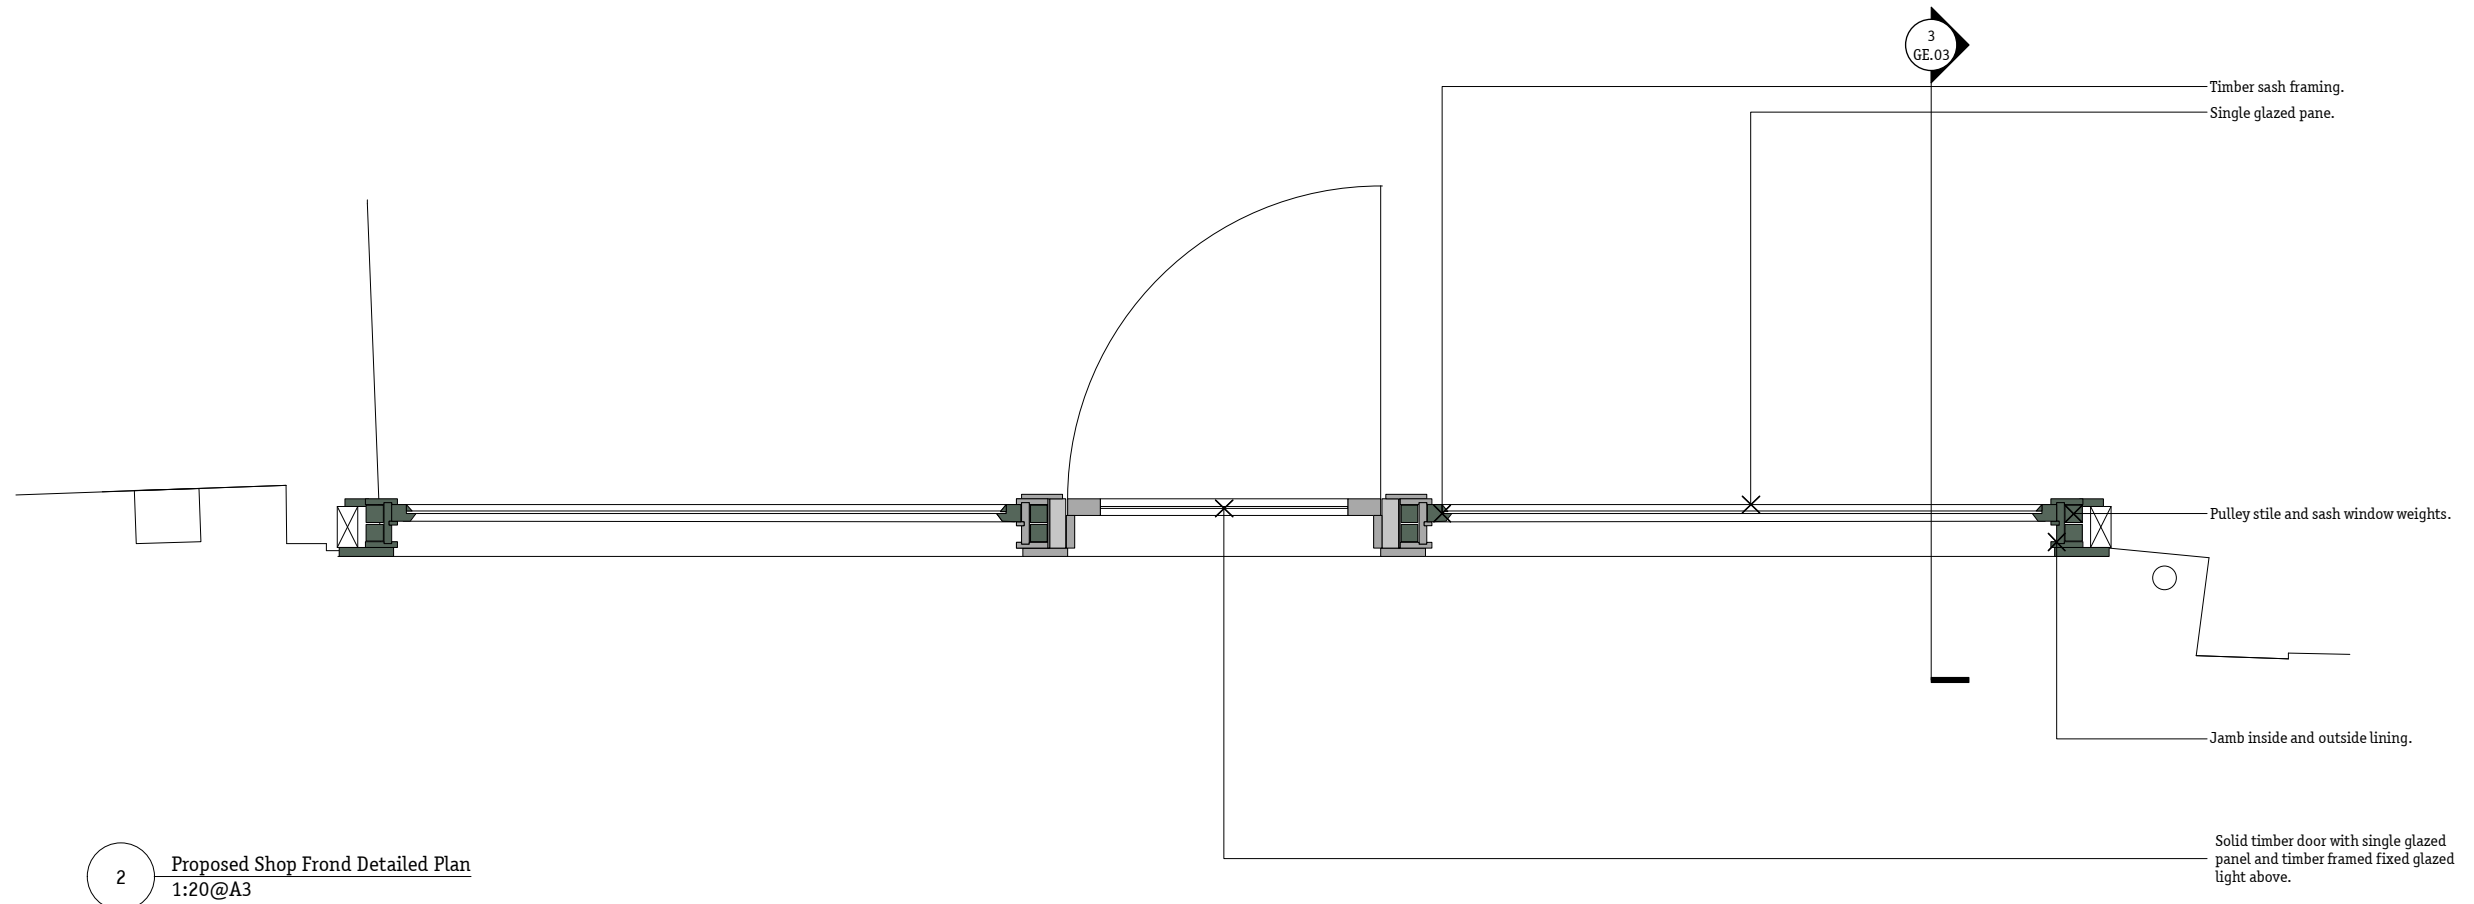

2 Proposed Shop Front Detailed Plan
1:20@A3




Notes

Revision	Date	Description
-	-	-


Gundry & Ducker
Gundry & Ducker Architecture Ltd
 3 Garrick Street
 London WC2E 9BF
 t +44(0)203 417 4895
 info@gundryducker.com

Project	26 Earham Street		
Drawing title	Proposed Shop Front Details		
Scale	1:20@A3	Drwg. No.	Rev
Date	December 2016	319.GE.02	-
Status	Planning		

Do not scale. All dimensions to be confirmed on site.
 Information contained in this drawing is the sole copyright of the designer
 and is not to be reproduced without permission.

 

1:20 Scale

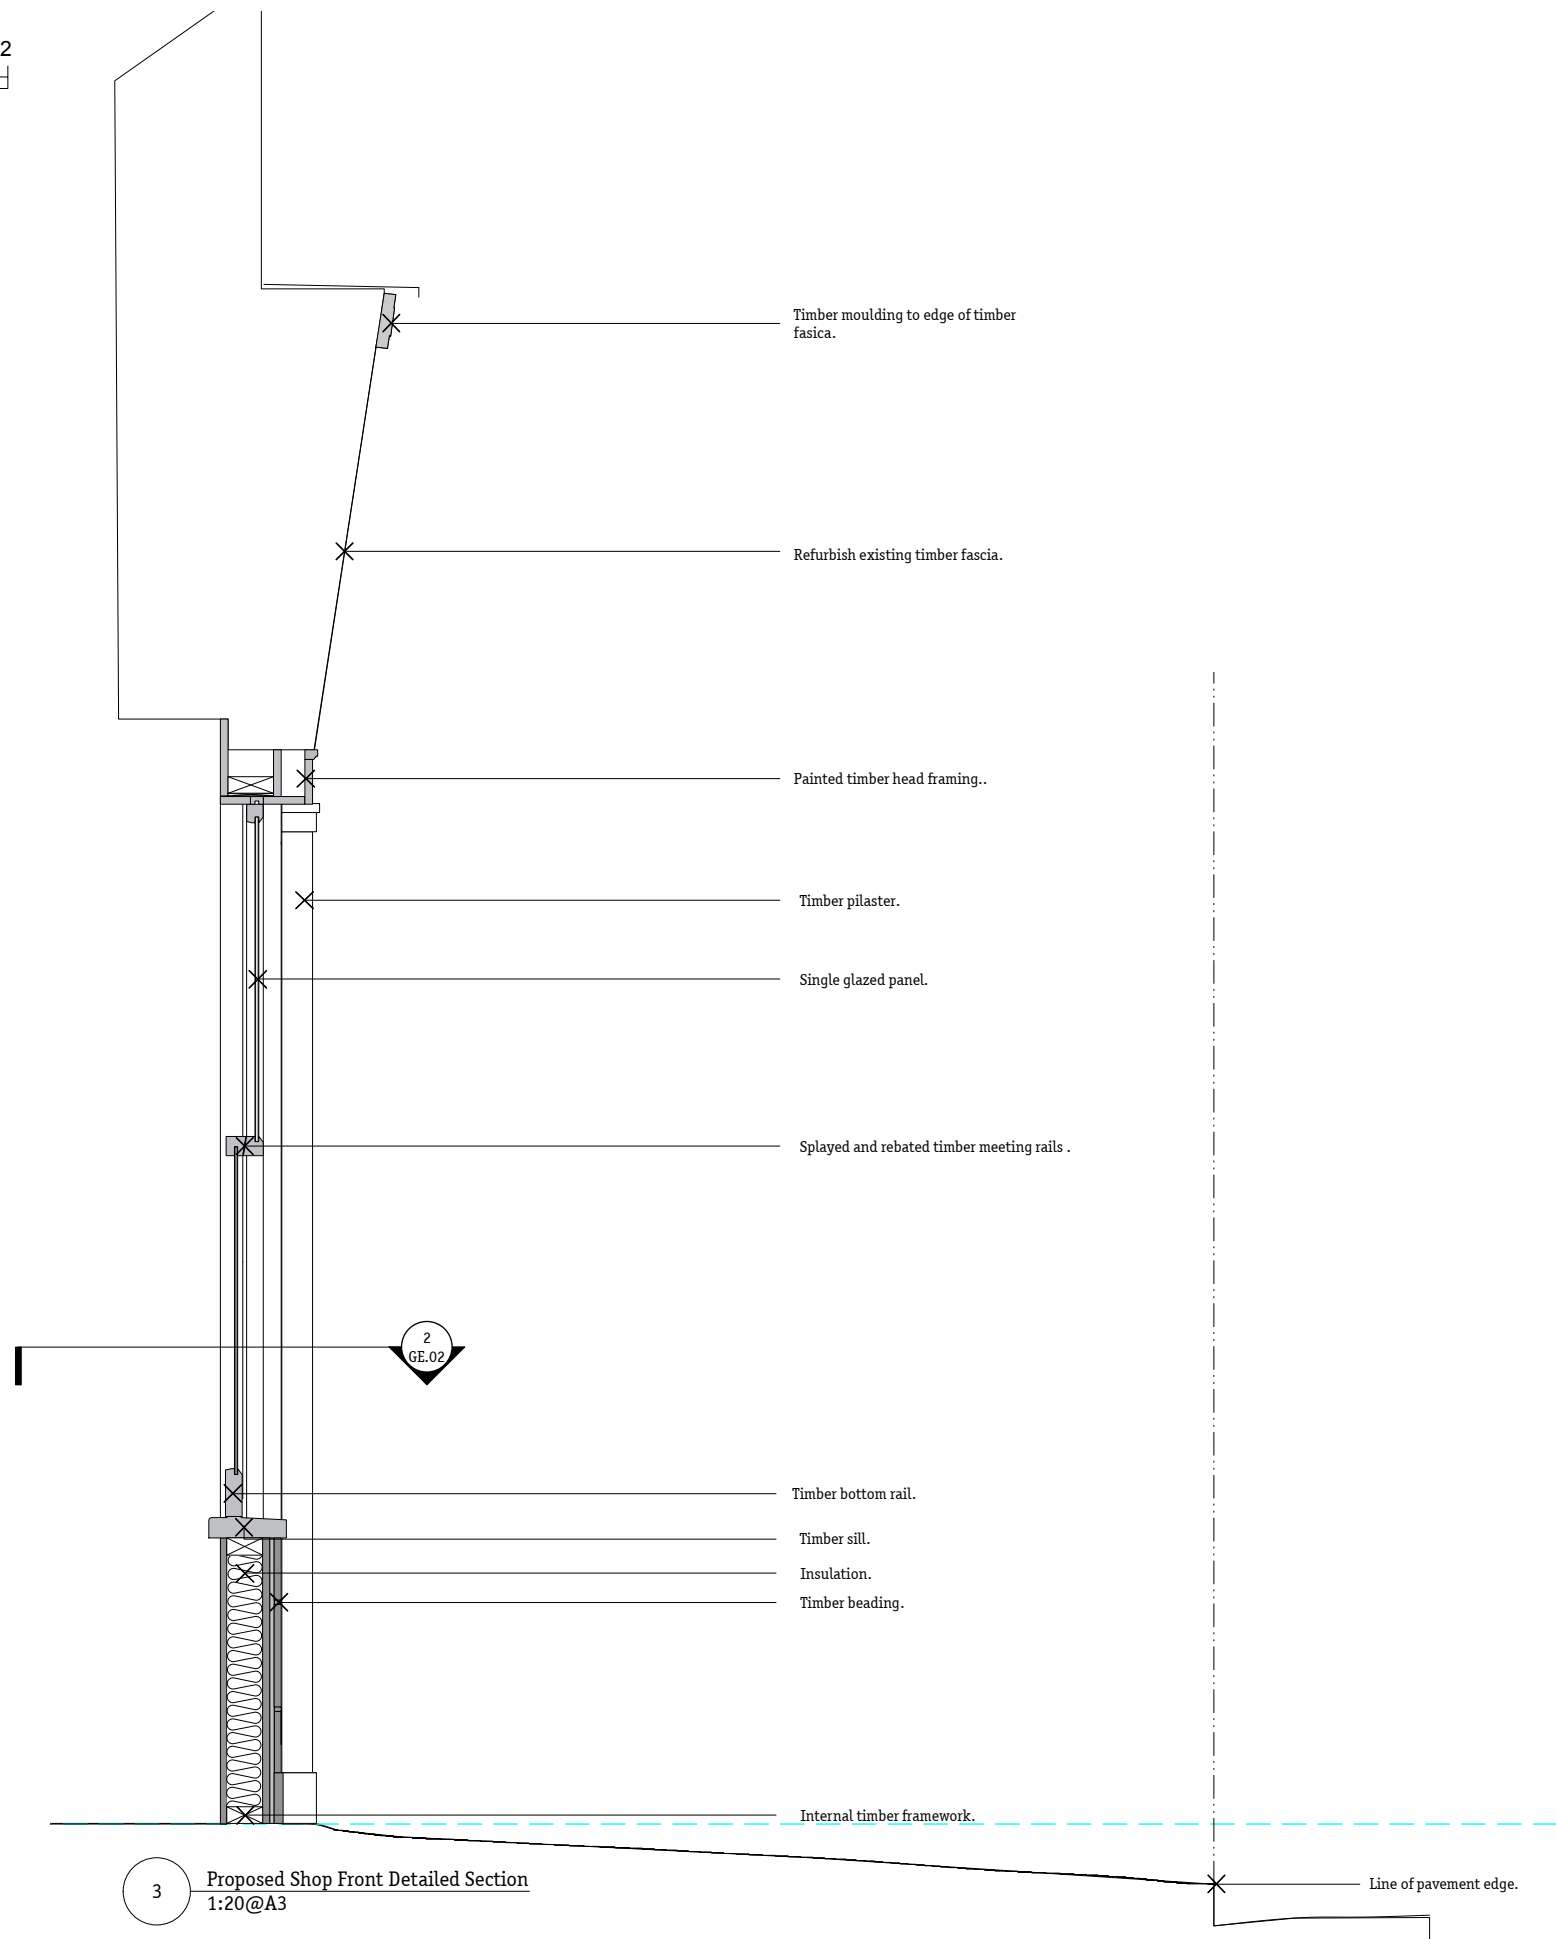

3 Proposed Shop Front Detailed Section
1:20@A3



Notes

Revision	Date	Description
----------	------	-------------

Gundry & Ducker
Gundry & Ducker Architecture Ltd
 3 Garrick Street
 London WC2E 9BF
 t +44(0)203 417 4895
 info@gundryducker.com

Project	26 Earham Street		
Drawing title	Proposed Shop Front Details		
Scale	1:20@A3	Drwg. No.	Rev
Date	December 2016	319.GE.03	-
Status	Planning		

Do not scale. All dimensions to be confirmed on site.
 Information contained in this drawing is the sole copyright of the designer
 and is not to be reproduced without permission.