



This Drawing is Copyright ©
Note: All dimensions to be checked on site and not to be scaled from drawing.

AMENDMENTS	Date
Revision	

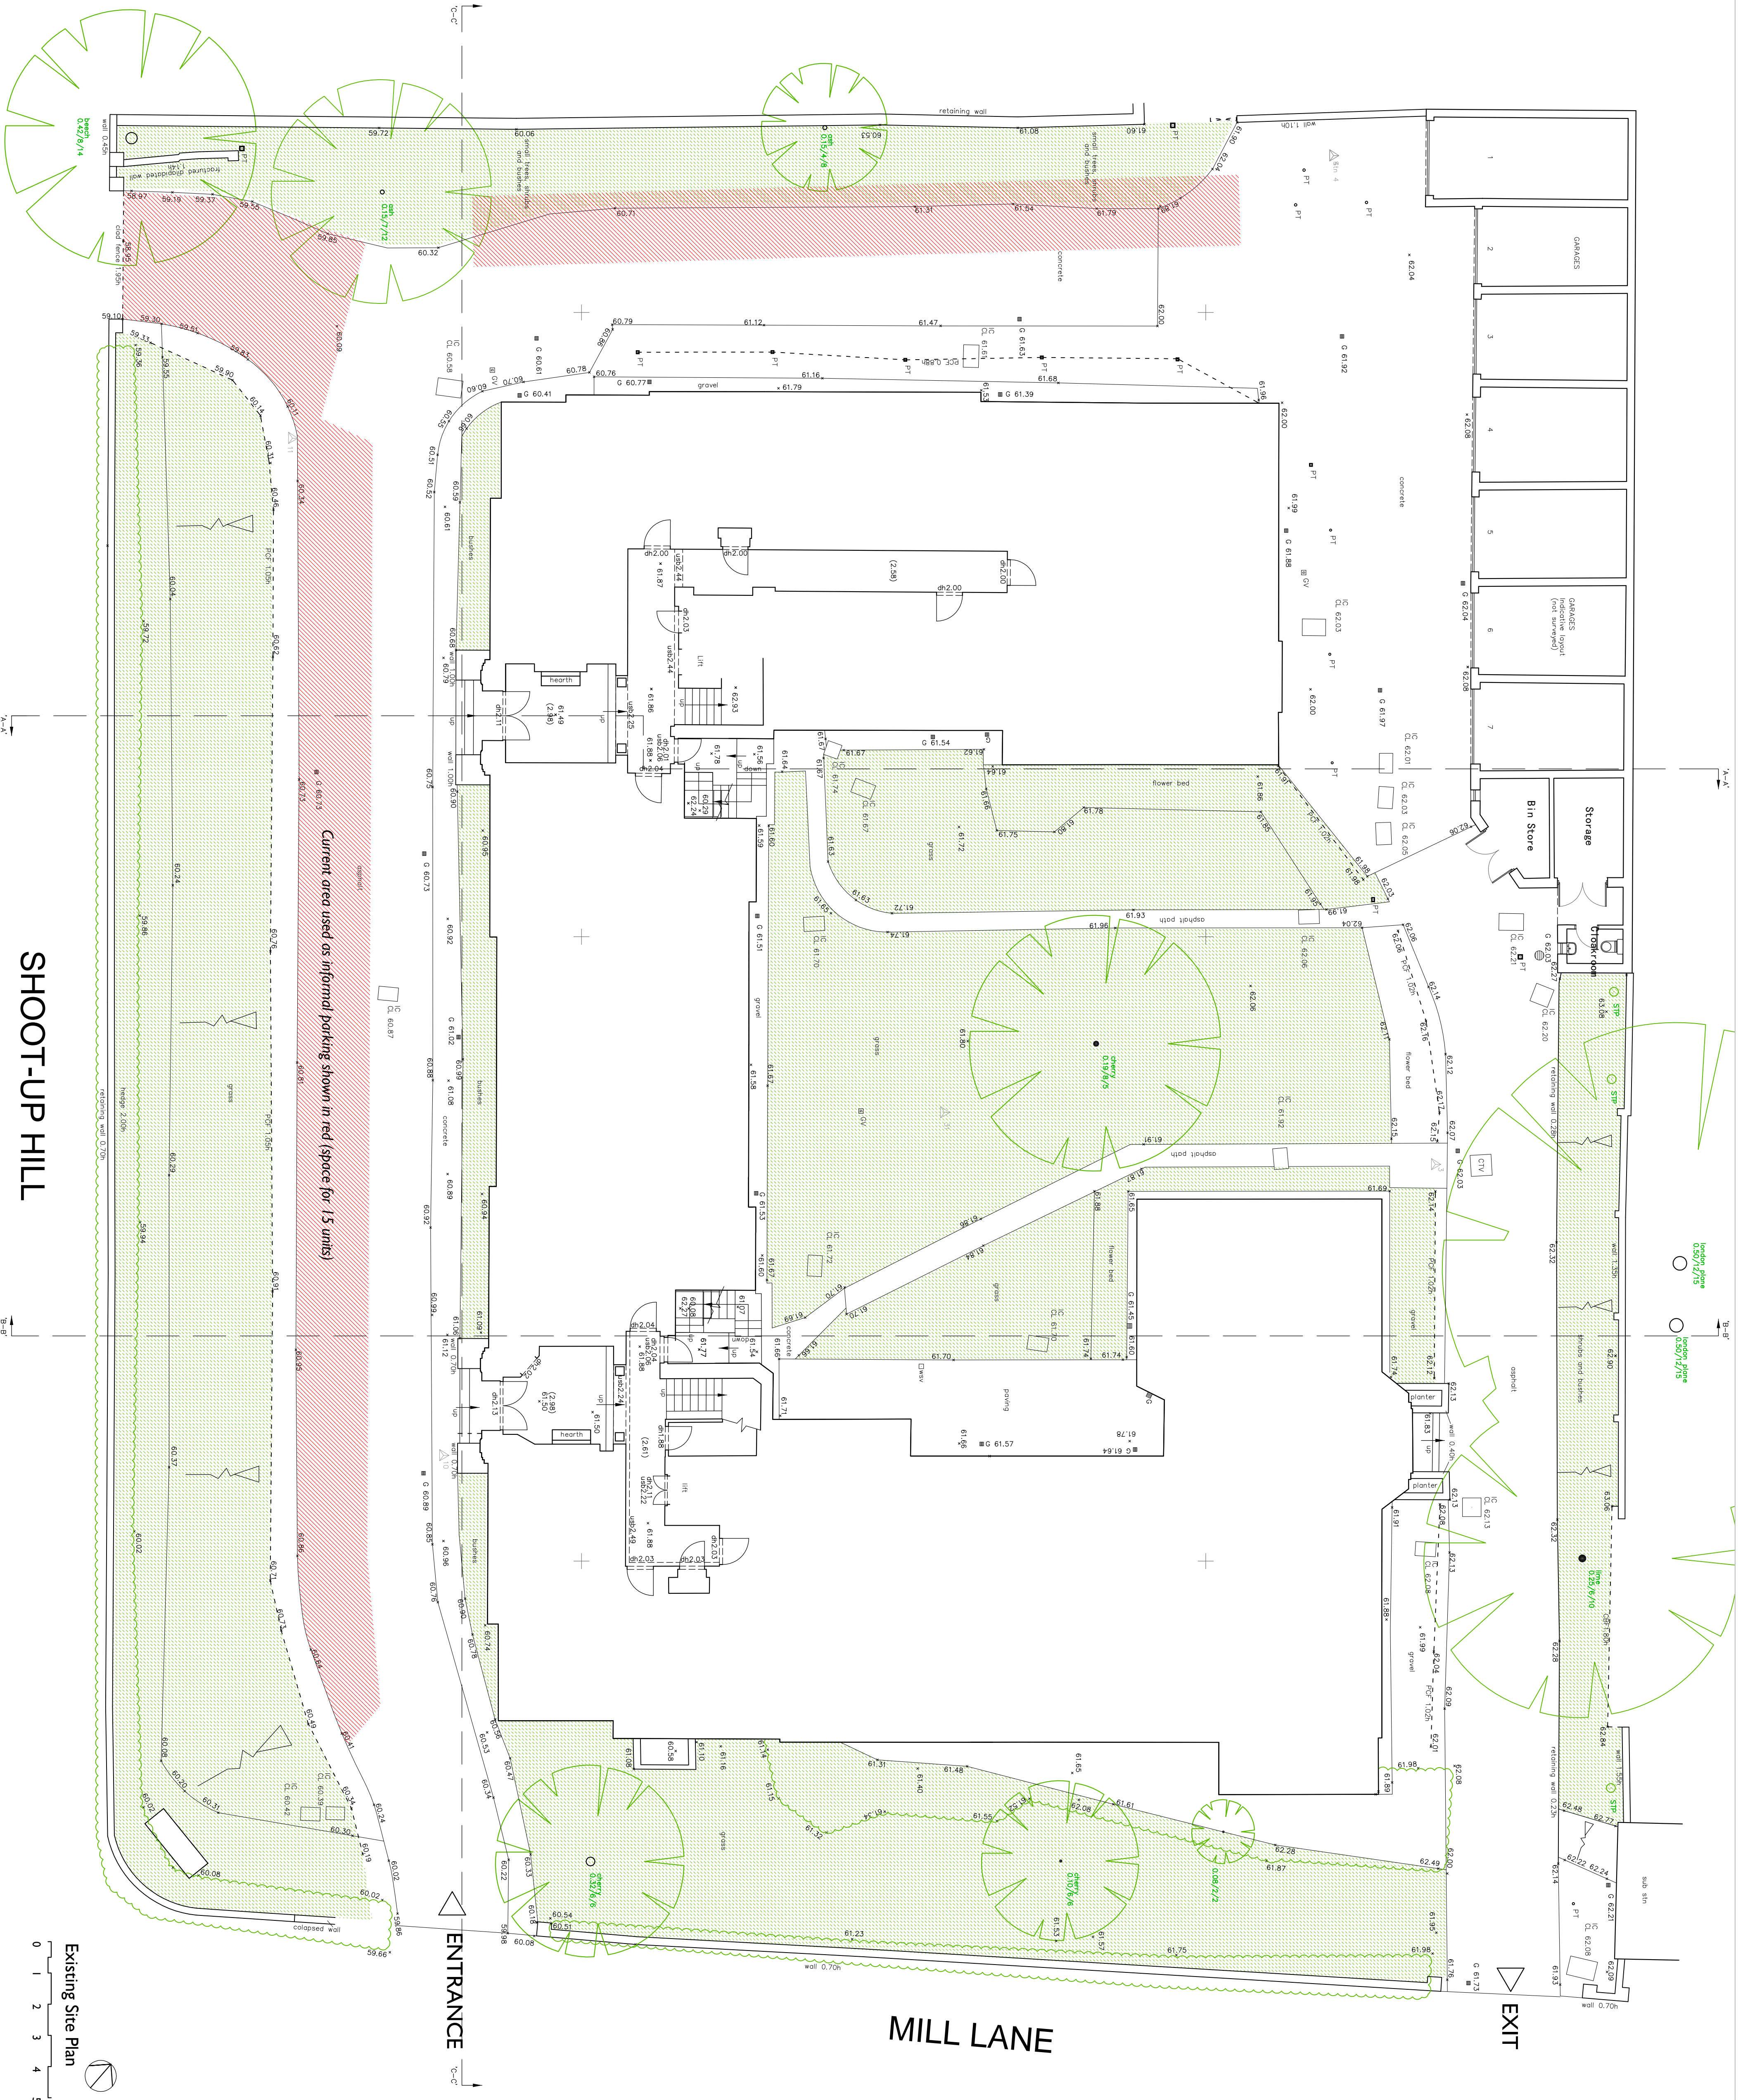

SHOOT-UP HILL

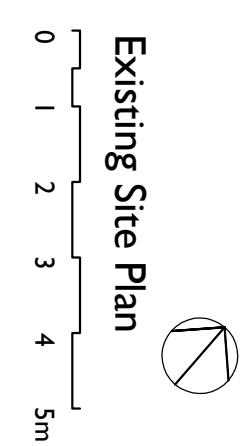

CLIENT
 Carriagons


PROJECT TITLE
 Warwick Lodge,
 Shoot Up Hill, Kilburn,
 London NW2 3TE

DRAWING TITLE
 Existing Site Plan & GF Plan

SCALE 1:100 @ A1 **DATE** Nov. 2016

SWANSEA
 70 Water Road
 Swansea, SA1 4QA
 T - 01792 46600
 F - 01792 46466
 www.bbarc.co.uk
 info@bbarc.co.uk

LONDON
 One Kingham Street
 Paddington Central
 London, W2 8BD

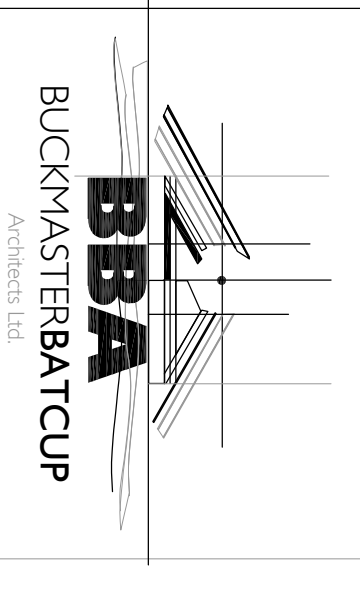

BBA 702.P.02