



01 SECTION E-E
1:50

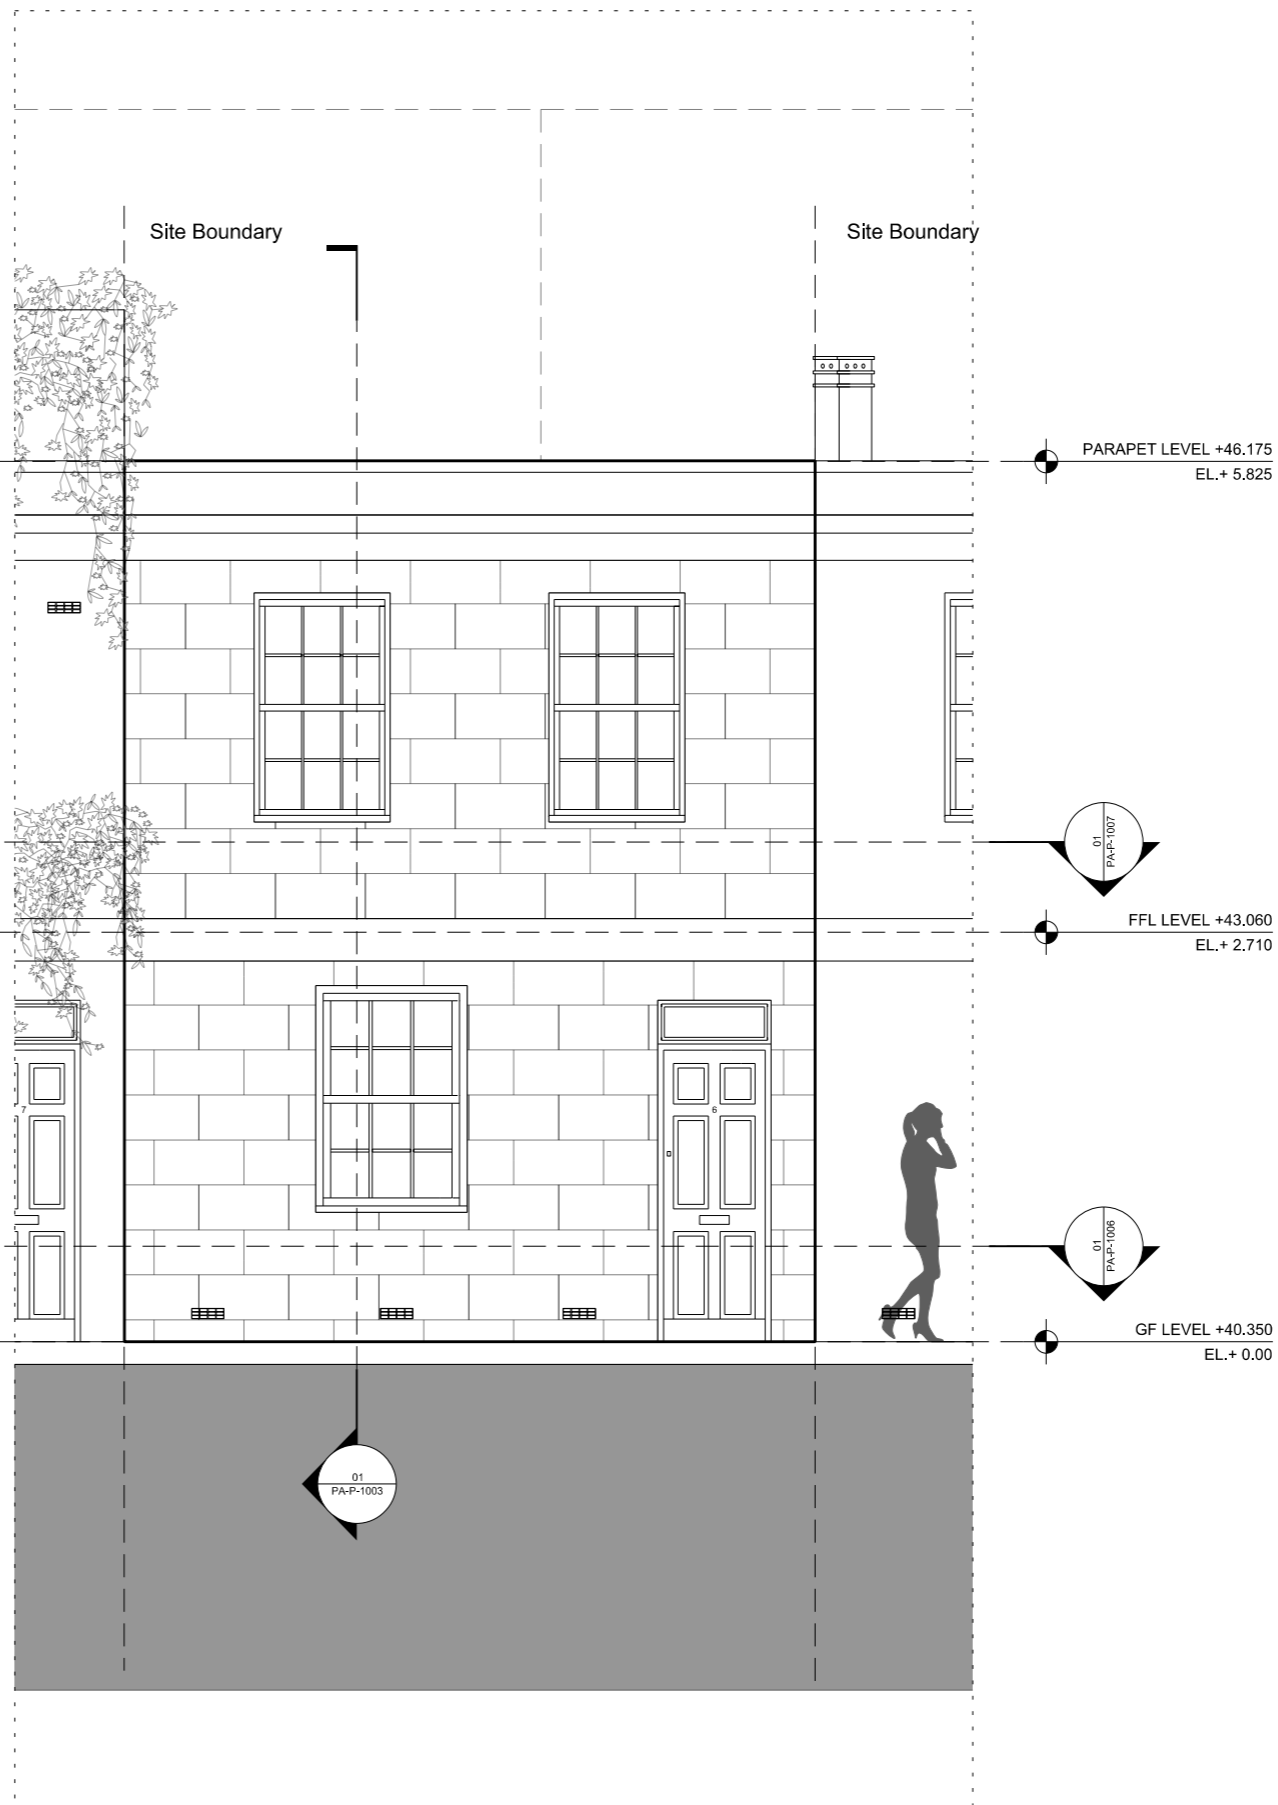

02 FRONT ELEVATION
1:50

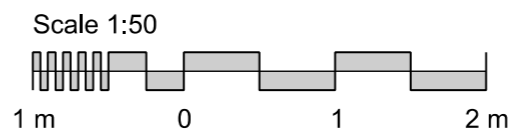

- General Notes
1. Do not scale drawings. Dimensions govern.
 2. All dimensions are in millimetres unless noted otherwise.
 3. All dimensions shall be verified on site before proceeding with the work.
 4. The Architect shall be notified in writing of any discrepancies.
 5. This information includes mapping data licensed from Ordnance Survey and is strictly for use in preparation of information for this project.

FOR PLANNING

Rev.	Date	Reason For Issue	Chk
02	04/12/16	For Planning	AH
01	20/11/16	For Coordination	AH
00	29/09/16	Pre-planning consultation	AH

AARON HOLDEN
Registered Architect
28 Shepherds Hill
London

Location

Client
MS CLAIRE LEVESON

Project
FORTESS GROVE

Title
PROPOSED SECTION E-E FRONT ELEVATION

Project No. 1001	Scale @ A3 1:50	Date 27/08/16	Drawn By AH
----------------------------	---------------------------	-------------------------	-----------------------

Number PA-P-1009	Revision 02
----------------------------	-----------------------