


**1. SOUTH ELEVATION**  
Scale: 1:100

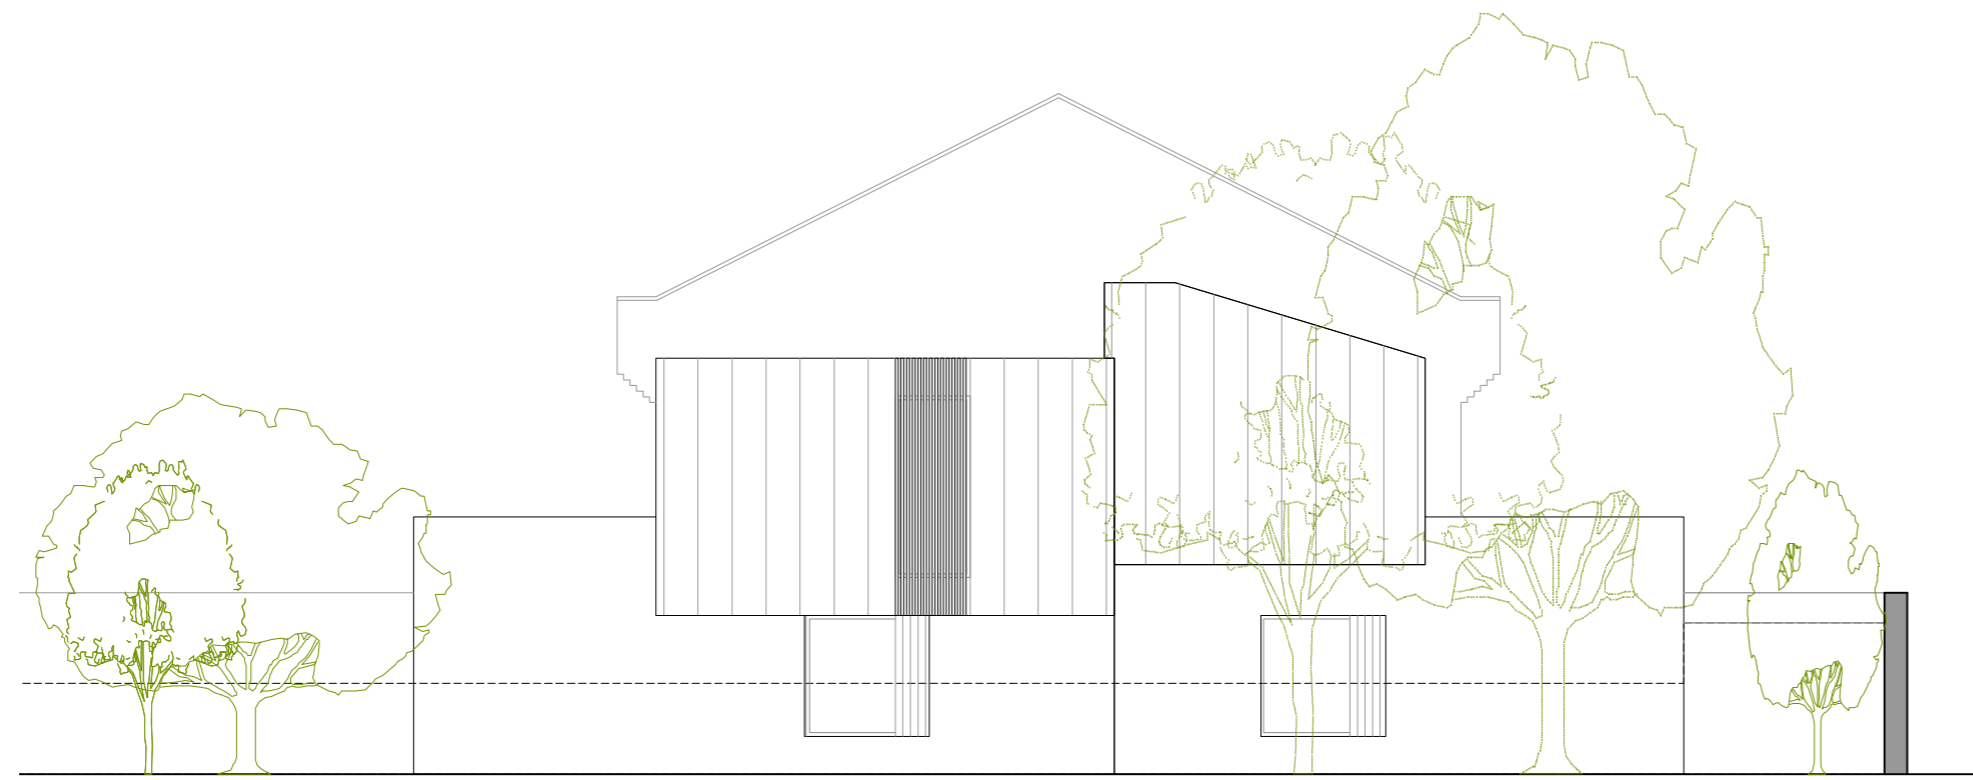


**2. NORTH ELEVATION**  
Scale: 1:100



**3. EAST ELEVATION**  
Scale: 1:100

R/O 27 LEIGHTON ROAD

 

Drawing Status <b>PROPOSED EXTERIOR ELEVATIONS</b>		<b>AMA</b> Alan Morley Architect Unit 50 One Prince of Wales Road London NW5 3LW
Drawing Status <b>PLANNING</b>		
Scale <b>1:100 @ A2</b>	Date <b>DEC 2016</b>	Project Title <b>R/O 27 LEIGHTON ROAD, NW5</b>
Drawing Number <b>140-P-007</b>	Rev -	
Rev	Date	Description
		Rev/Clin By