
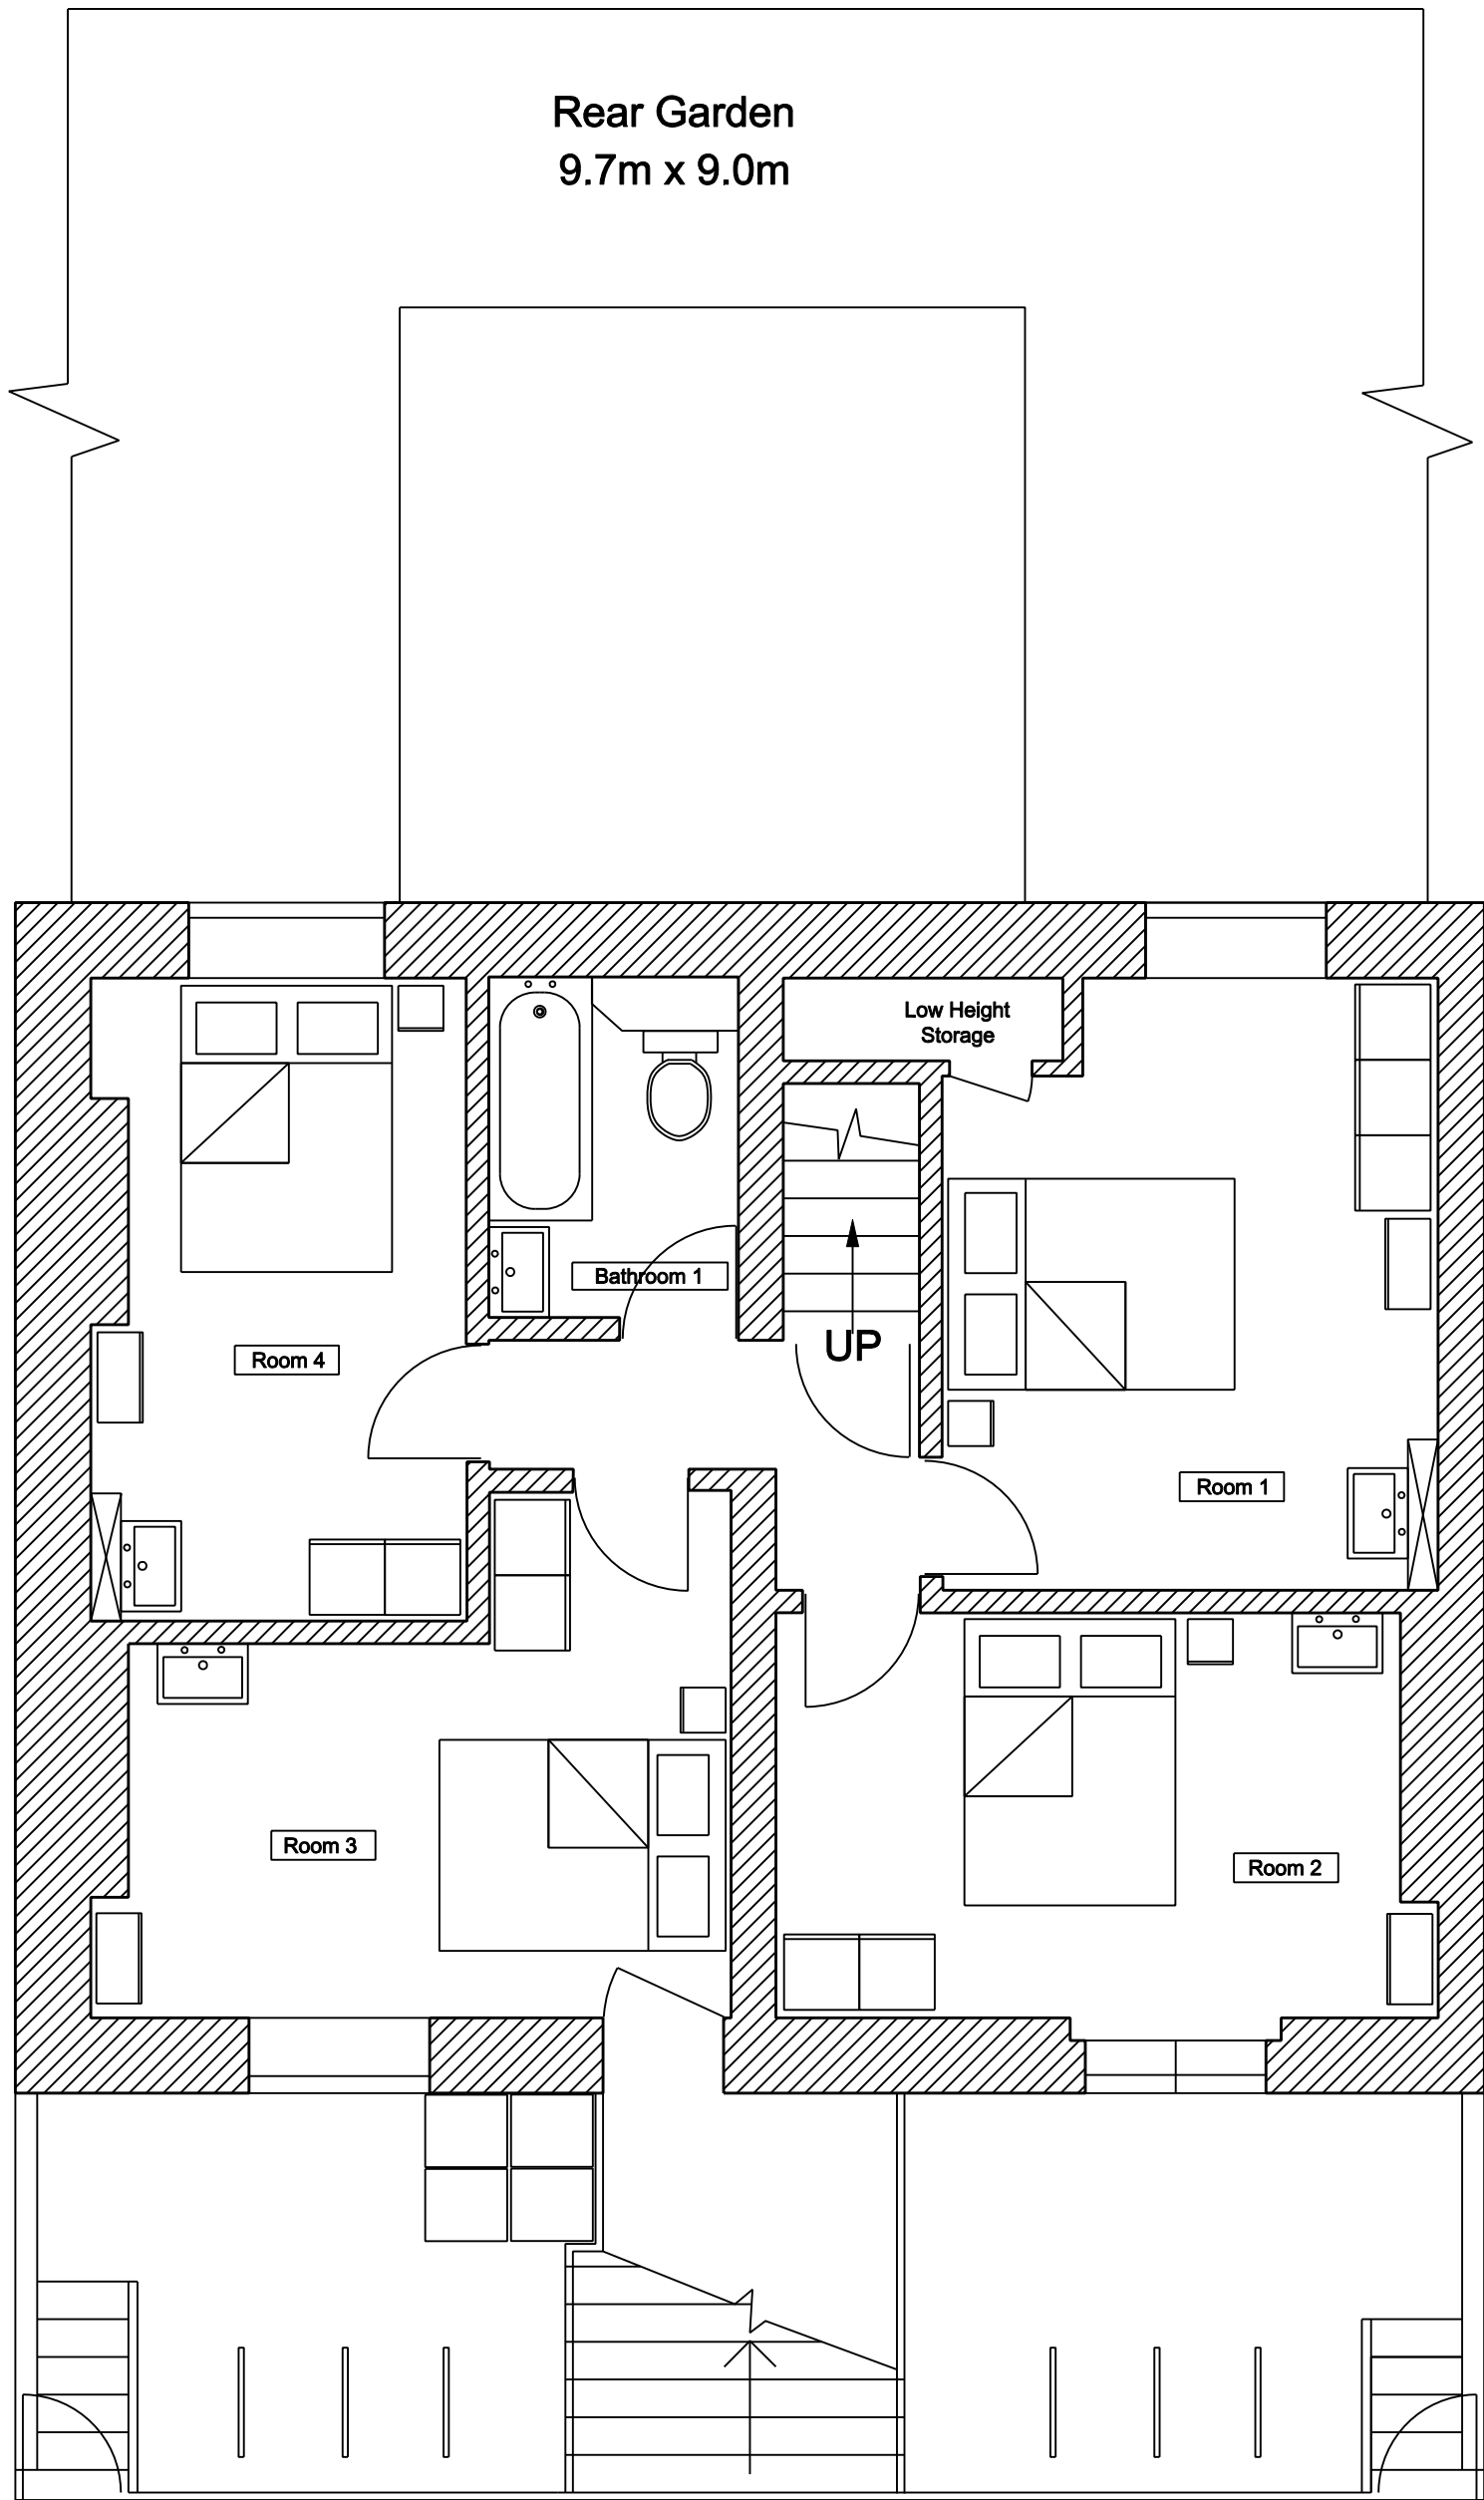


Existing Plans


Scale 1.100

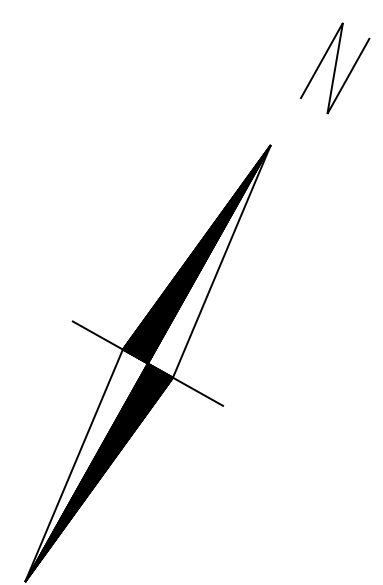

Existing Basement Floor Plan

Scale 1.100

Disclaimer: 4D Planning did not survey the property and cannot take responsibility for the accuracy of these plans.

 


Written dimensions to be taken in preferences to scaled dimensions. The Contractor is responsible for checking all dimensions before work starts.

All work is to be carried out to the requirements, and to the satisfaction of the Local Authority. These drawings are for planning purposes only

Any discrepancies to be brought to the attention of 4D Planning Consultants immediately.

Location Plan				

Rev	Date	Description	by	chk

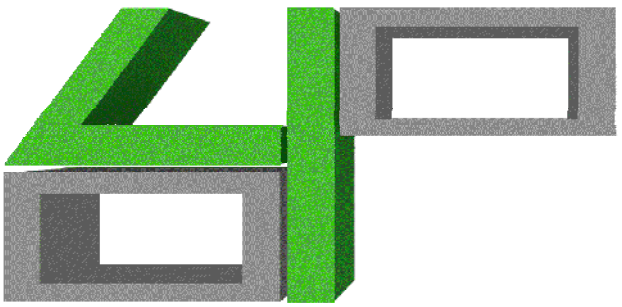


4D PLANNING™

www.GetMePlanning.com®

Client	
Project	
Elly House 205-207 Queens Crescent,NW5 4DP	
Title	
Existing Basement Floor Plan	
Date: November 2016	Rev: /
Scale: 1:50 @ A1, 1:100 @ A3	
Drawing No. EH03	

Scale 1.100

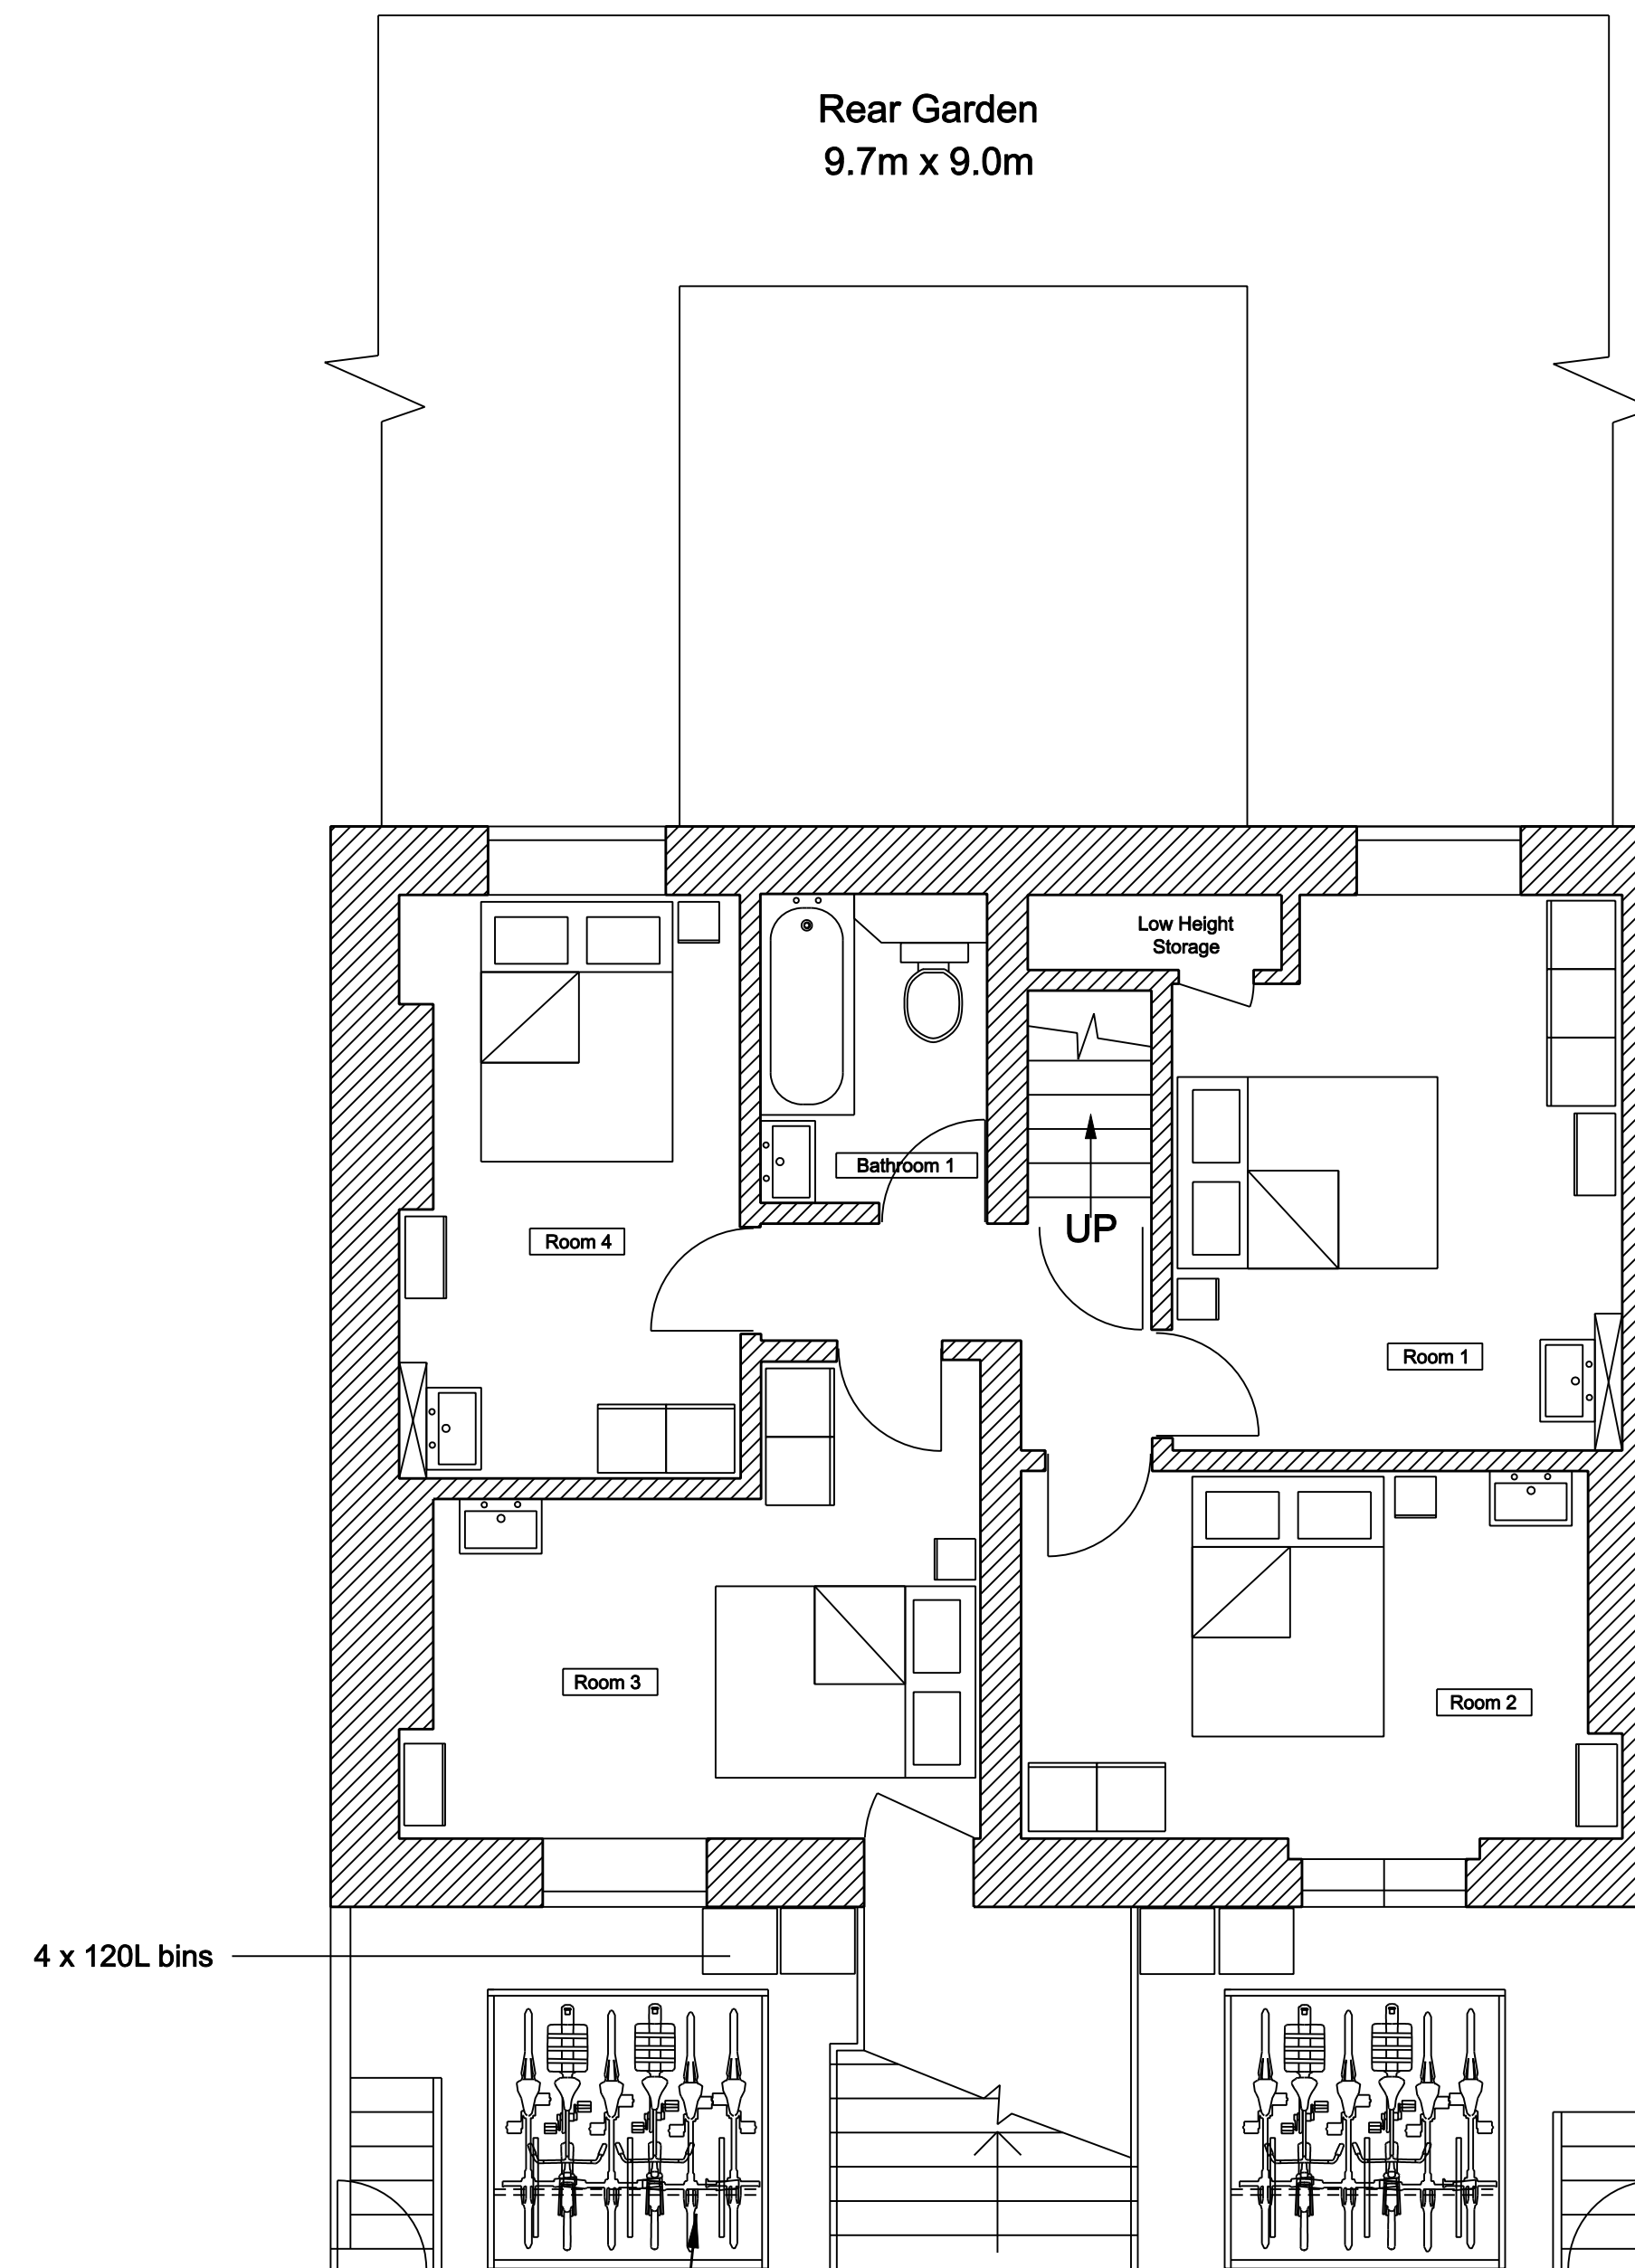

4 x 120L bins


Covered bike storage

12 Bikes

Proposed Basement Floor Plan

Scale 1.100

Disclaimer: 4D Planning did not survey the property and cannot take responsibility for the accuracy of these plans.

 

Any discrepancies to be brought to the attention of
4D Planning Consultants immediately.

Location Plan

Rev	Date	Description	by	chk



www.GetMePlanning.com®



Client

Project	Elly House 205-207 Queens Crescent, NW5 4DP
---------	--

Title
Proposed Basement Floor Plan


Date: November 2016	Rev: /
Scale: 1:50 @ A1, 1:100 @ A3	
Drawing No. EH03a	

Scale 1.100

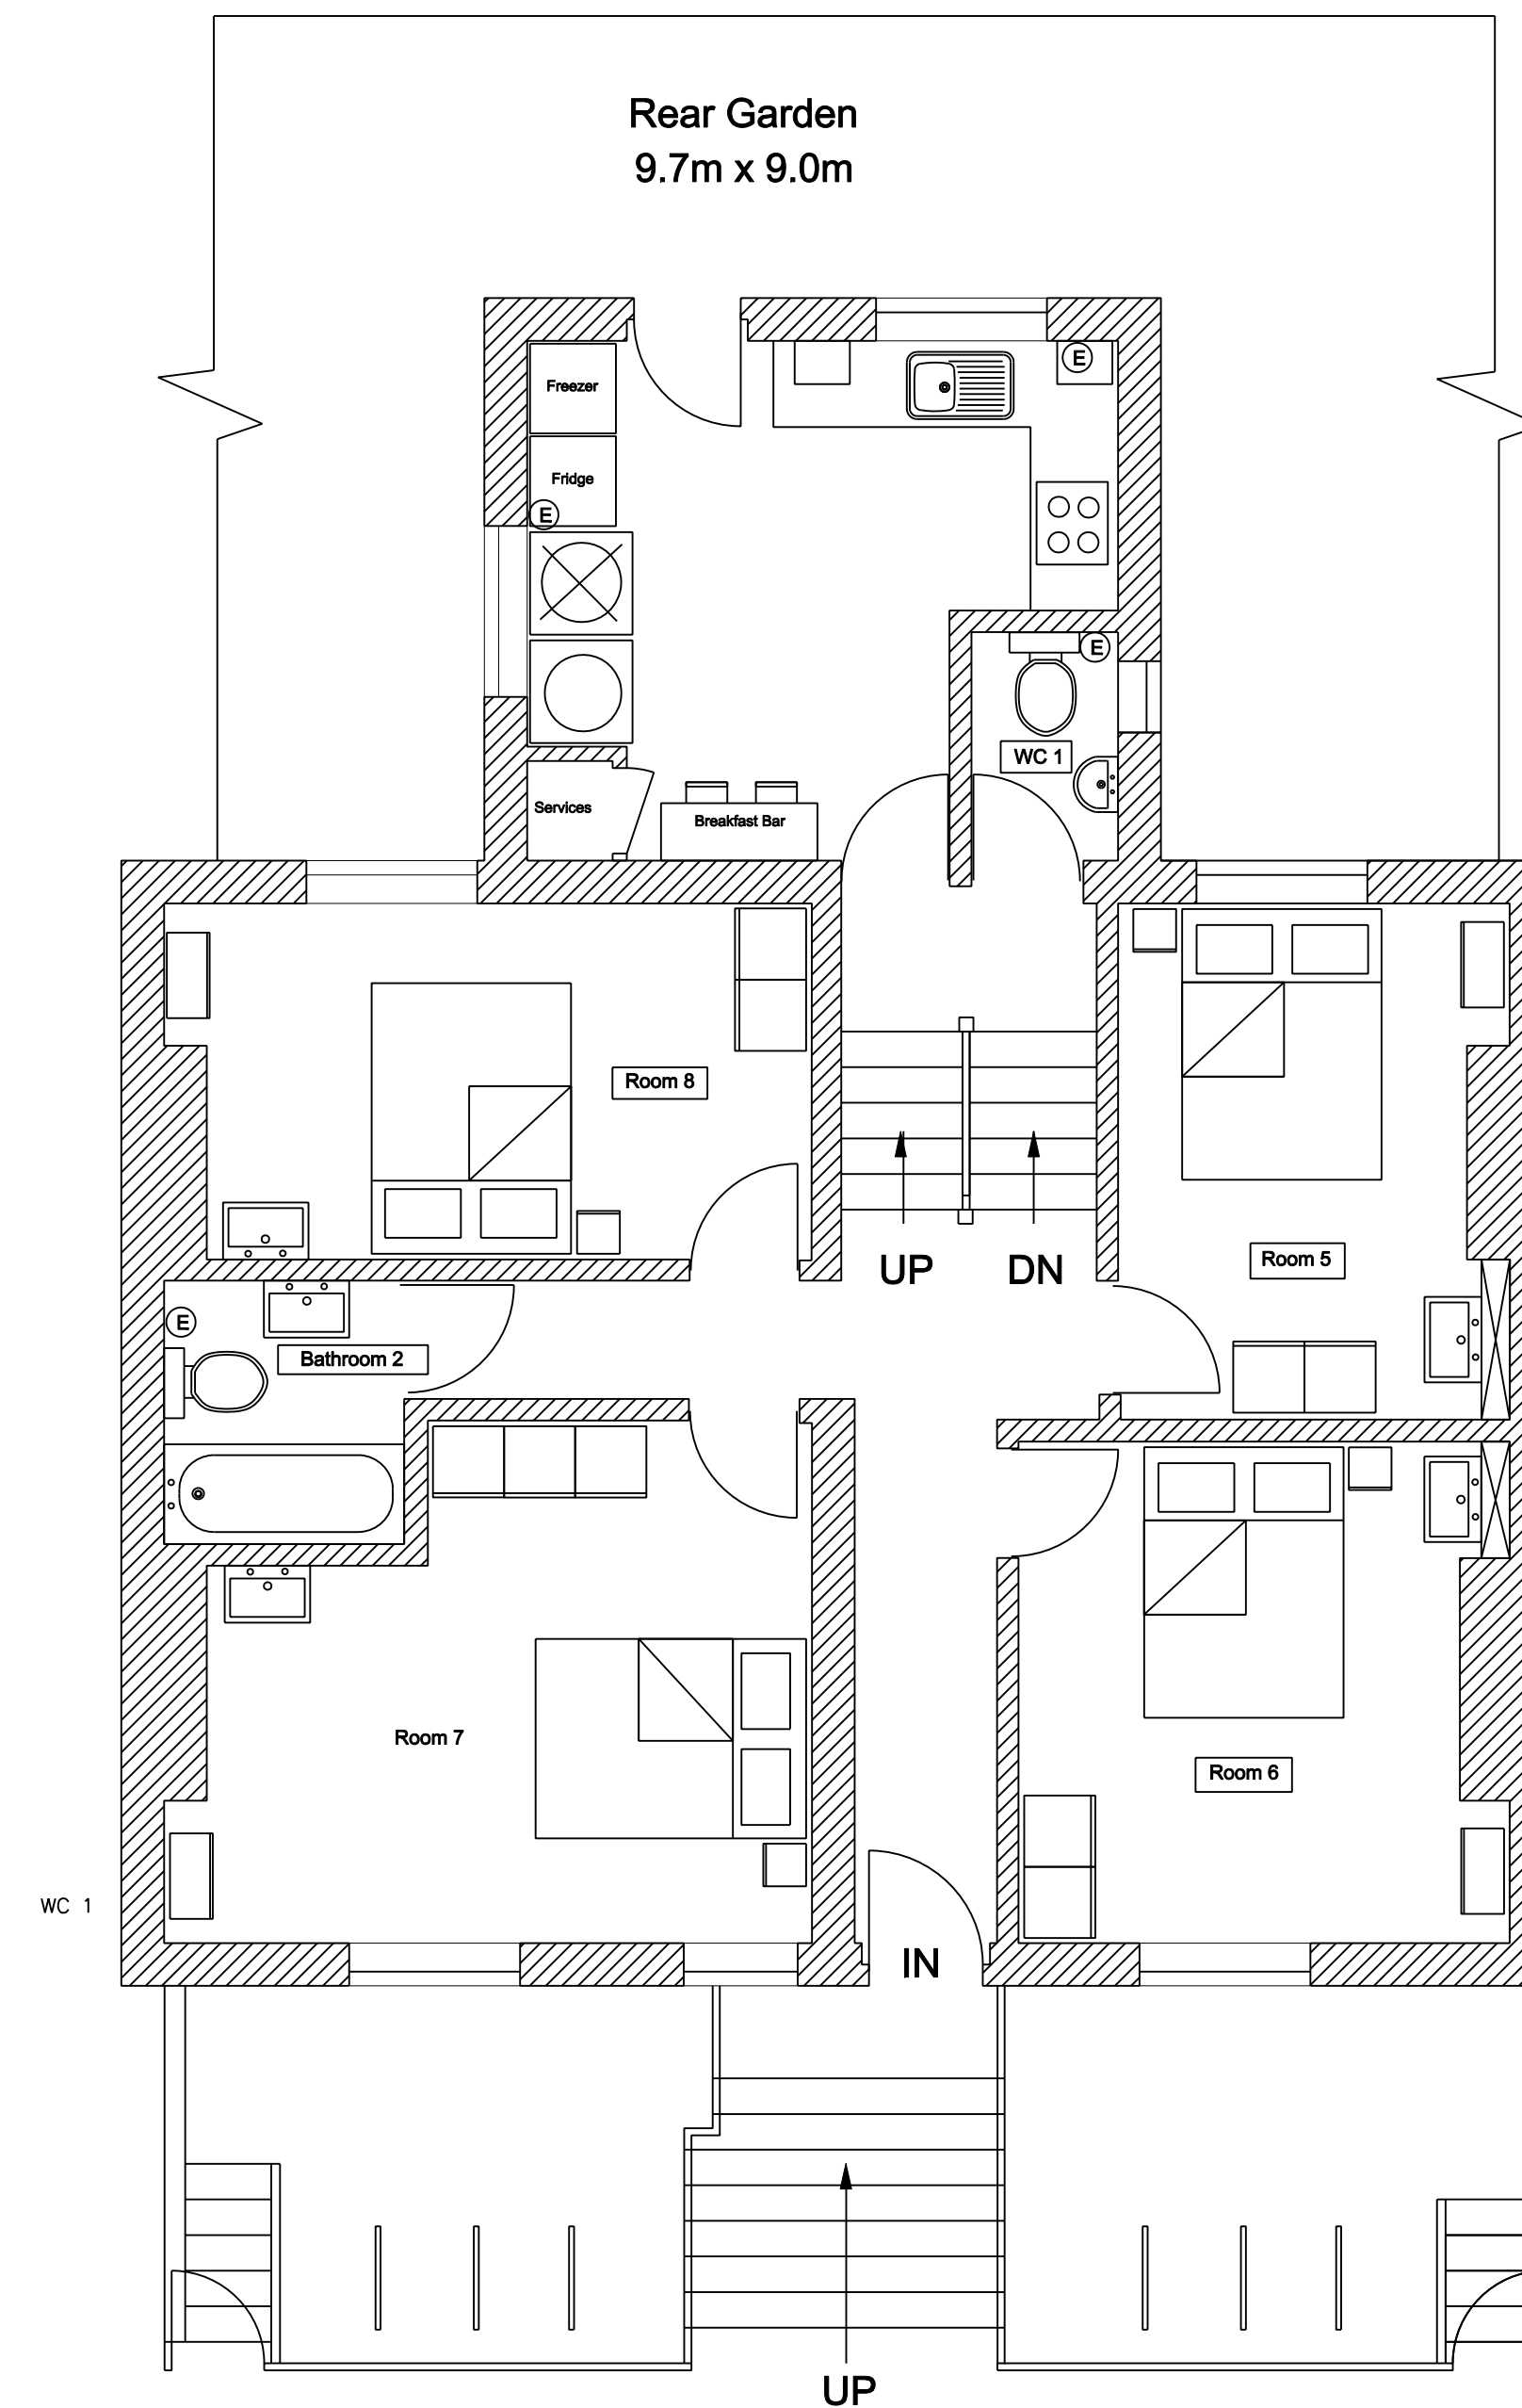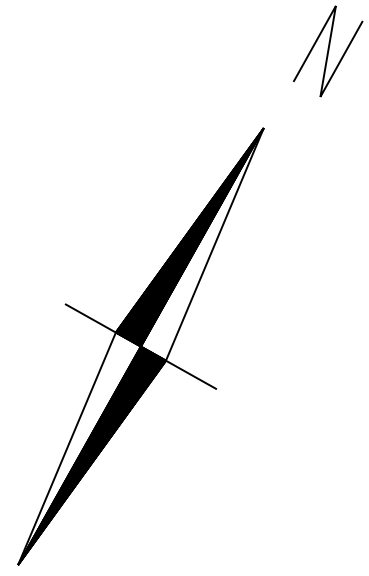

Existing Ground & Lower Ground Floor
Scale 1:100

Disclaimer: 4D Planning did not survey the property and cannot take responsibility for the accuracy of these plans.

 

Any discrepancies to be brought to the attention of 4D Planning Consultants immediately.

Location Plan

Rev	Date	Description	by	chk



www.GetMePlanning.com®

Client	
--------	--

Project	Elly House 205-207 Queens Crescent,NW5 4DP
---------	---



Title	Existing Ground & Lower Ground Floor Plan
-------	--

Date: November 2016	P
Scale: 1:50 @ A1, 1:100 @ A3	
Drawing No. EH04	

Rev: /

Existing Plans


Scale 1.100

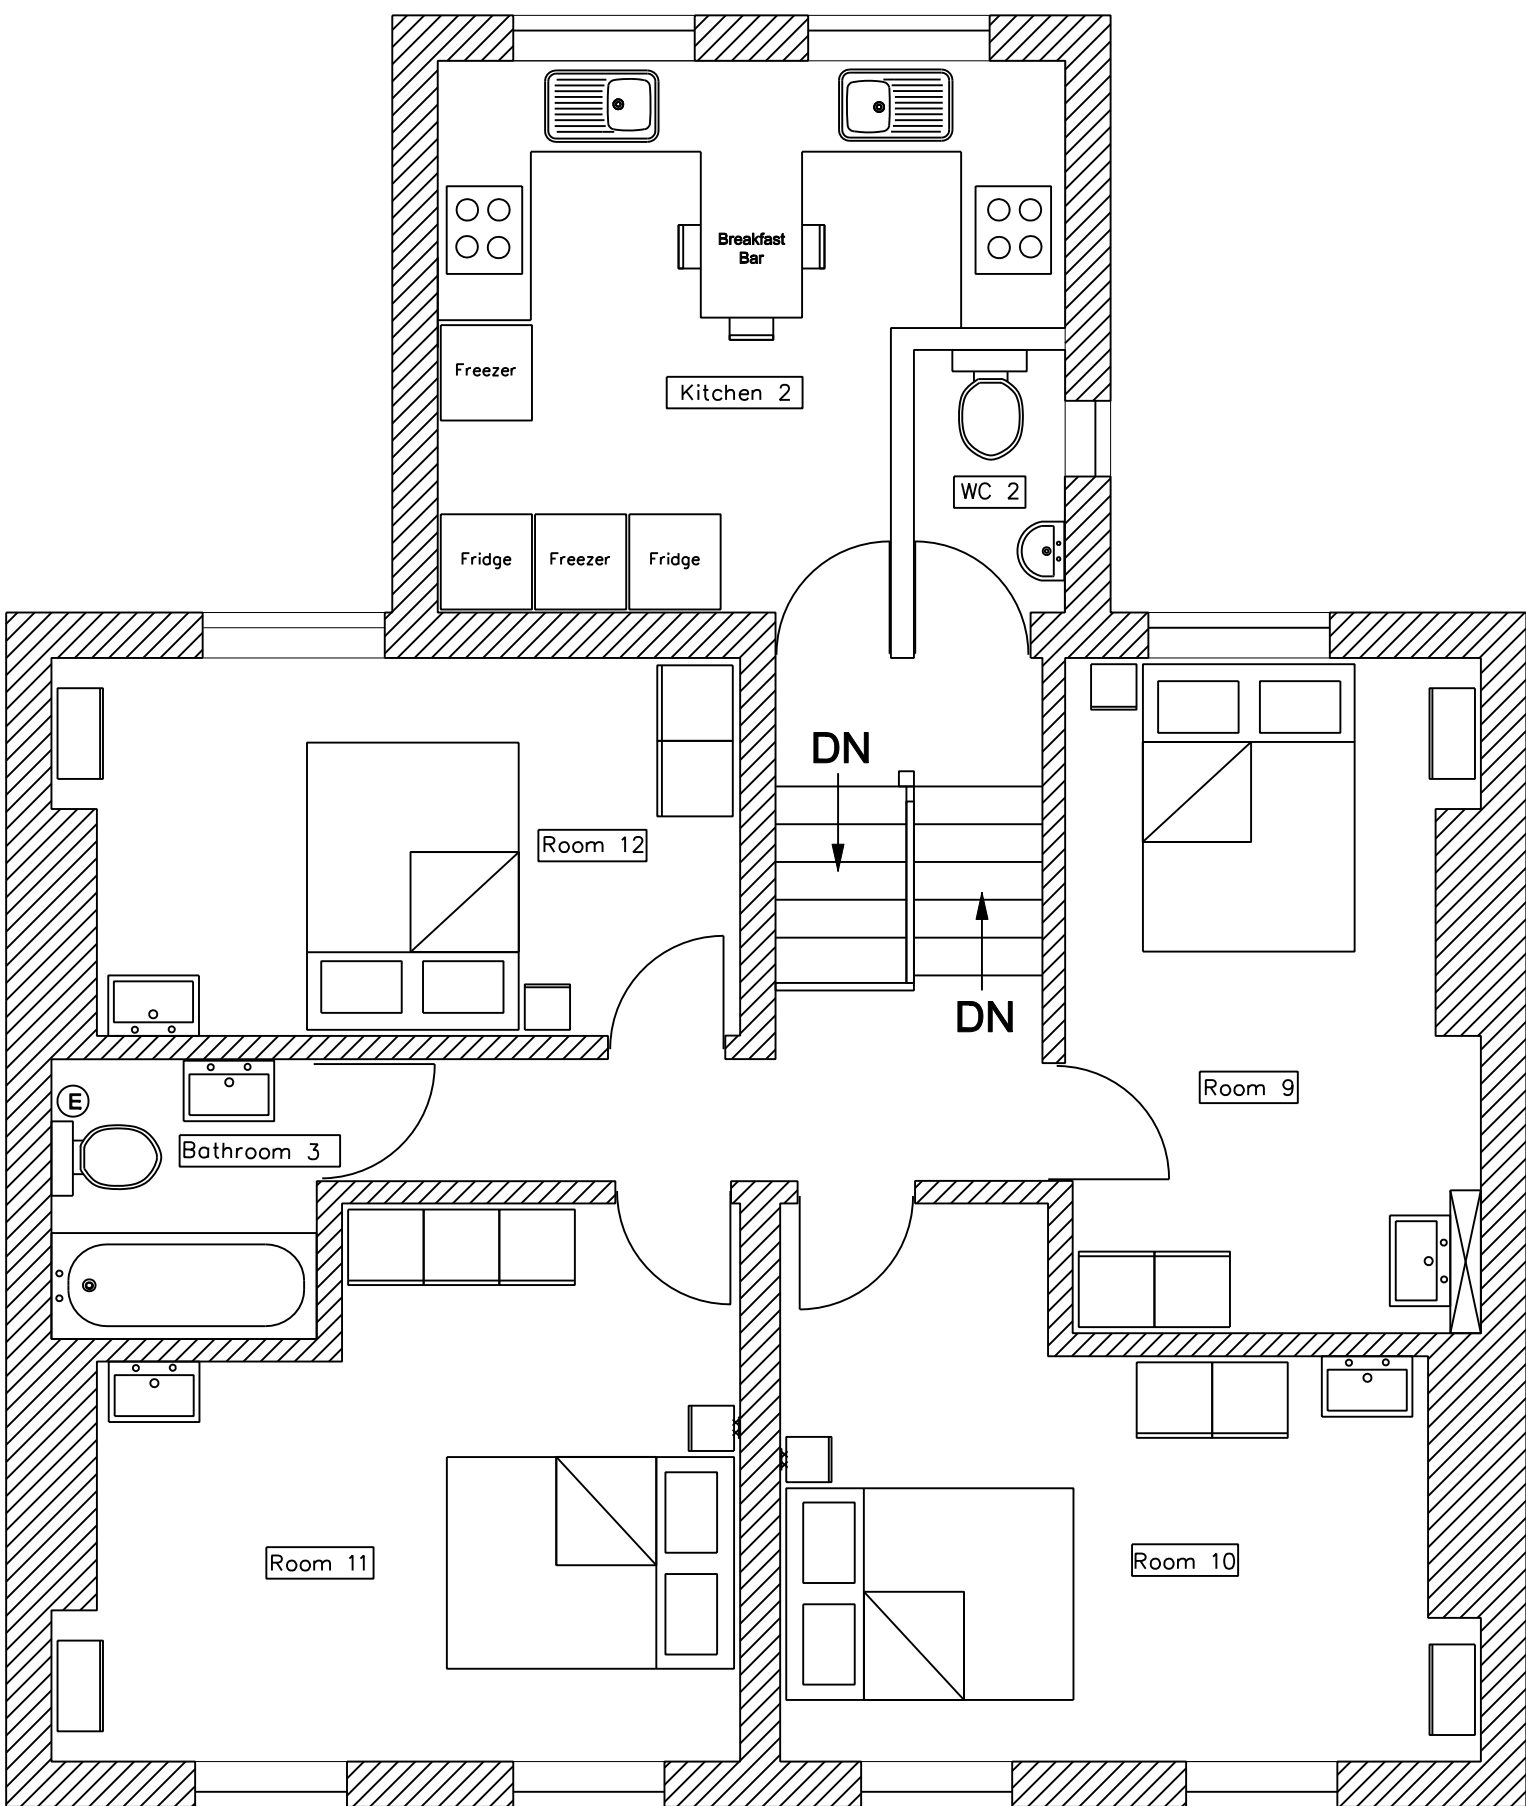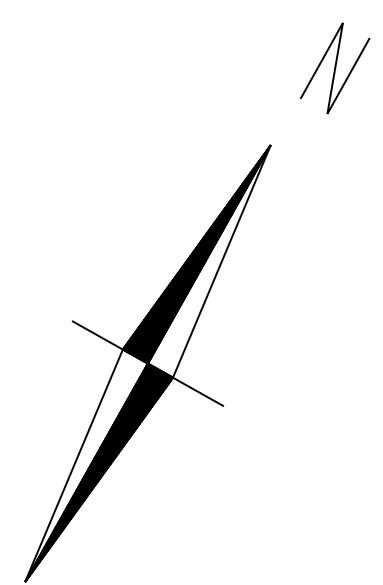

Existing First & Lower First Floor

Scale 1.100

Disclaimer: 4D Planning did not survey the property and cannot take responsibility for the accuracy of these plans.

 

Written dimensions to be taken in preferences to scaled dimensions. The Contractor is responsible for checking all dimensions before work starts.

All work is to be carried out to the requirements, and to the satisfaction of the Local Authority. These drawings are for planning purposes only

Any discrepancies to be brought to the attention of 4D Planning Consultants immediately.

Location Plan

Rev	Date	Description	by	chk



4D PLANNING™

www.GetMePlanning.com®

Client



Project Elly House 205-207
Queens Crescent,NW5 4DP

Title
Existing First & Lower First Floor

Date: November 2016	Rev:
Scale: 1:50 @ A1, 1:100 @ A3	/
Drawing No. EH05	

Existing Roof Plan


Scale 1.100

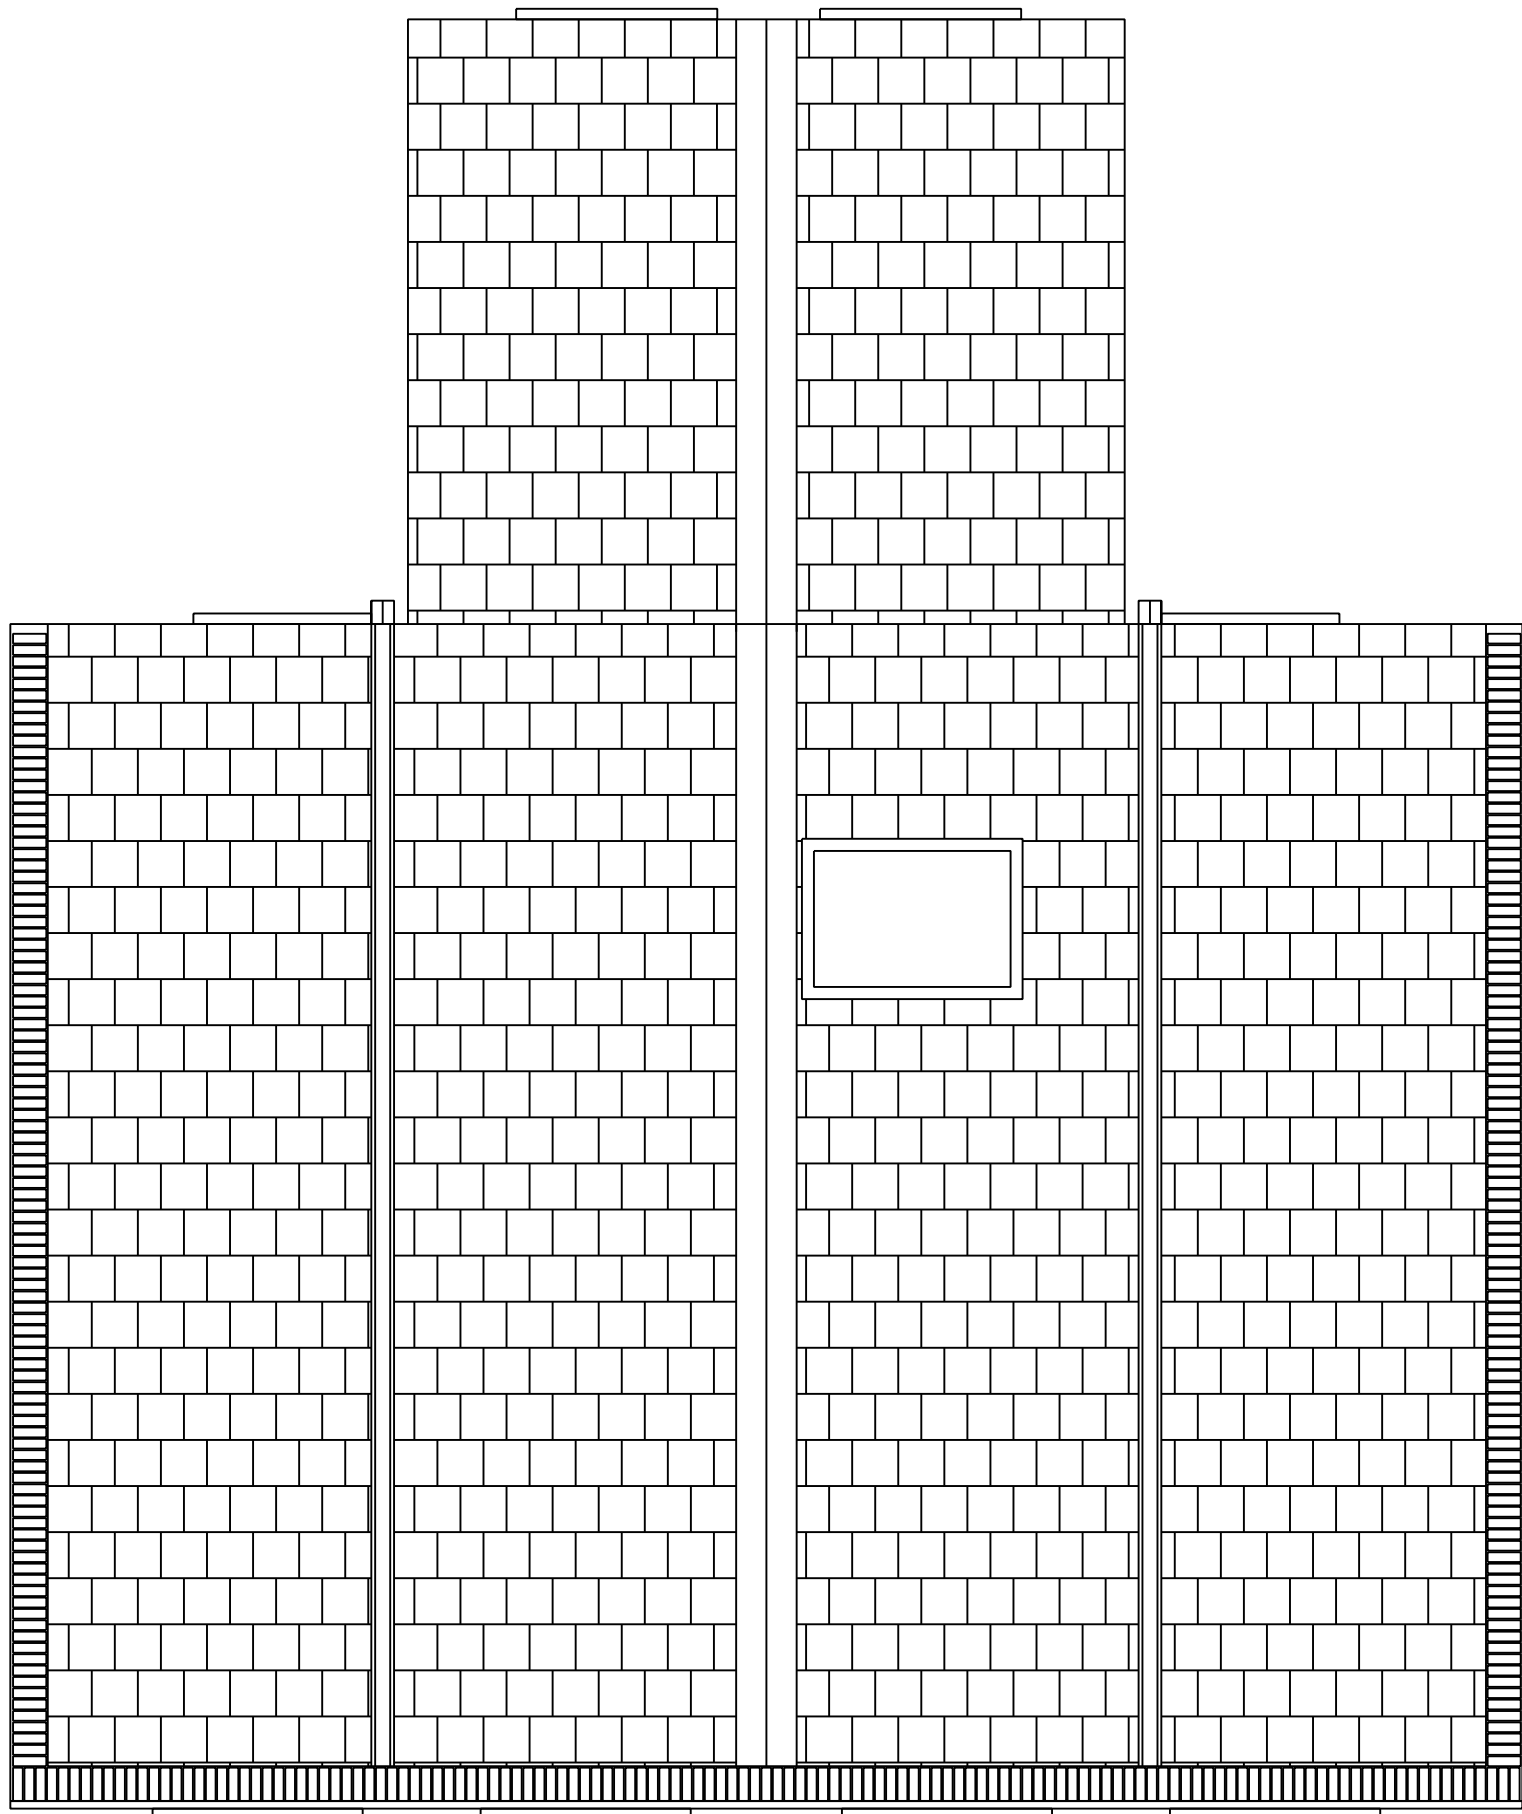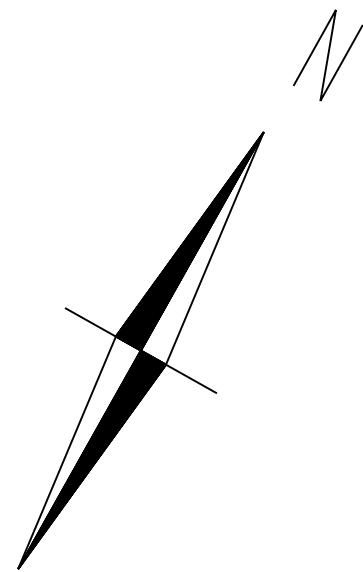

Existing Roof Plan

Scale 1.100

Disclaimer: 4D Planning did not survey the property and cannot take responsibility for the accuracy of these plans.

 


Written dimensions to be taken in preferences to scaled dimensions. The Contractor is responsible for checking all dimensions before work starts.

All work is to be carried out to the requirements, and to the satisfaction of the Local Authority. These drawings are for planning purposes only

Any discrepancies to be brought to the attention of 4D Planning Consultants immediately.

Location Plan

Rev	Date	Description	by	chk

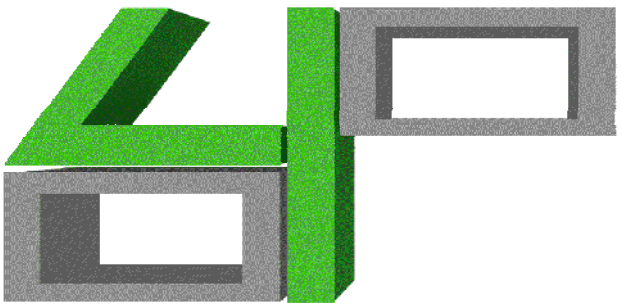



4D PLANNING™

www.GetMePlanning.com®

Client	
Project Elly House 205-207 Queens Crescent,NW5 4DP	
Title Existing Roof Plan	
Date: November 2016	Rev: /
Scale: 1:50 @ A1, 1:100 @ A3	
Drawing No. EH06	

Proposed Loft


Scale 1.100

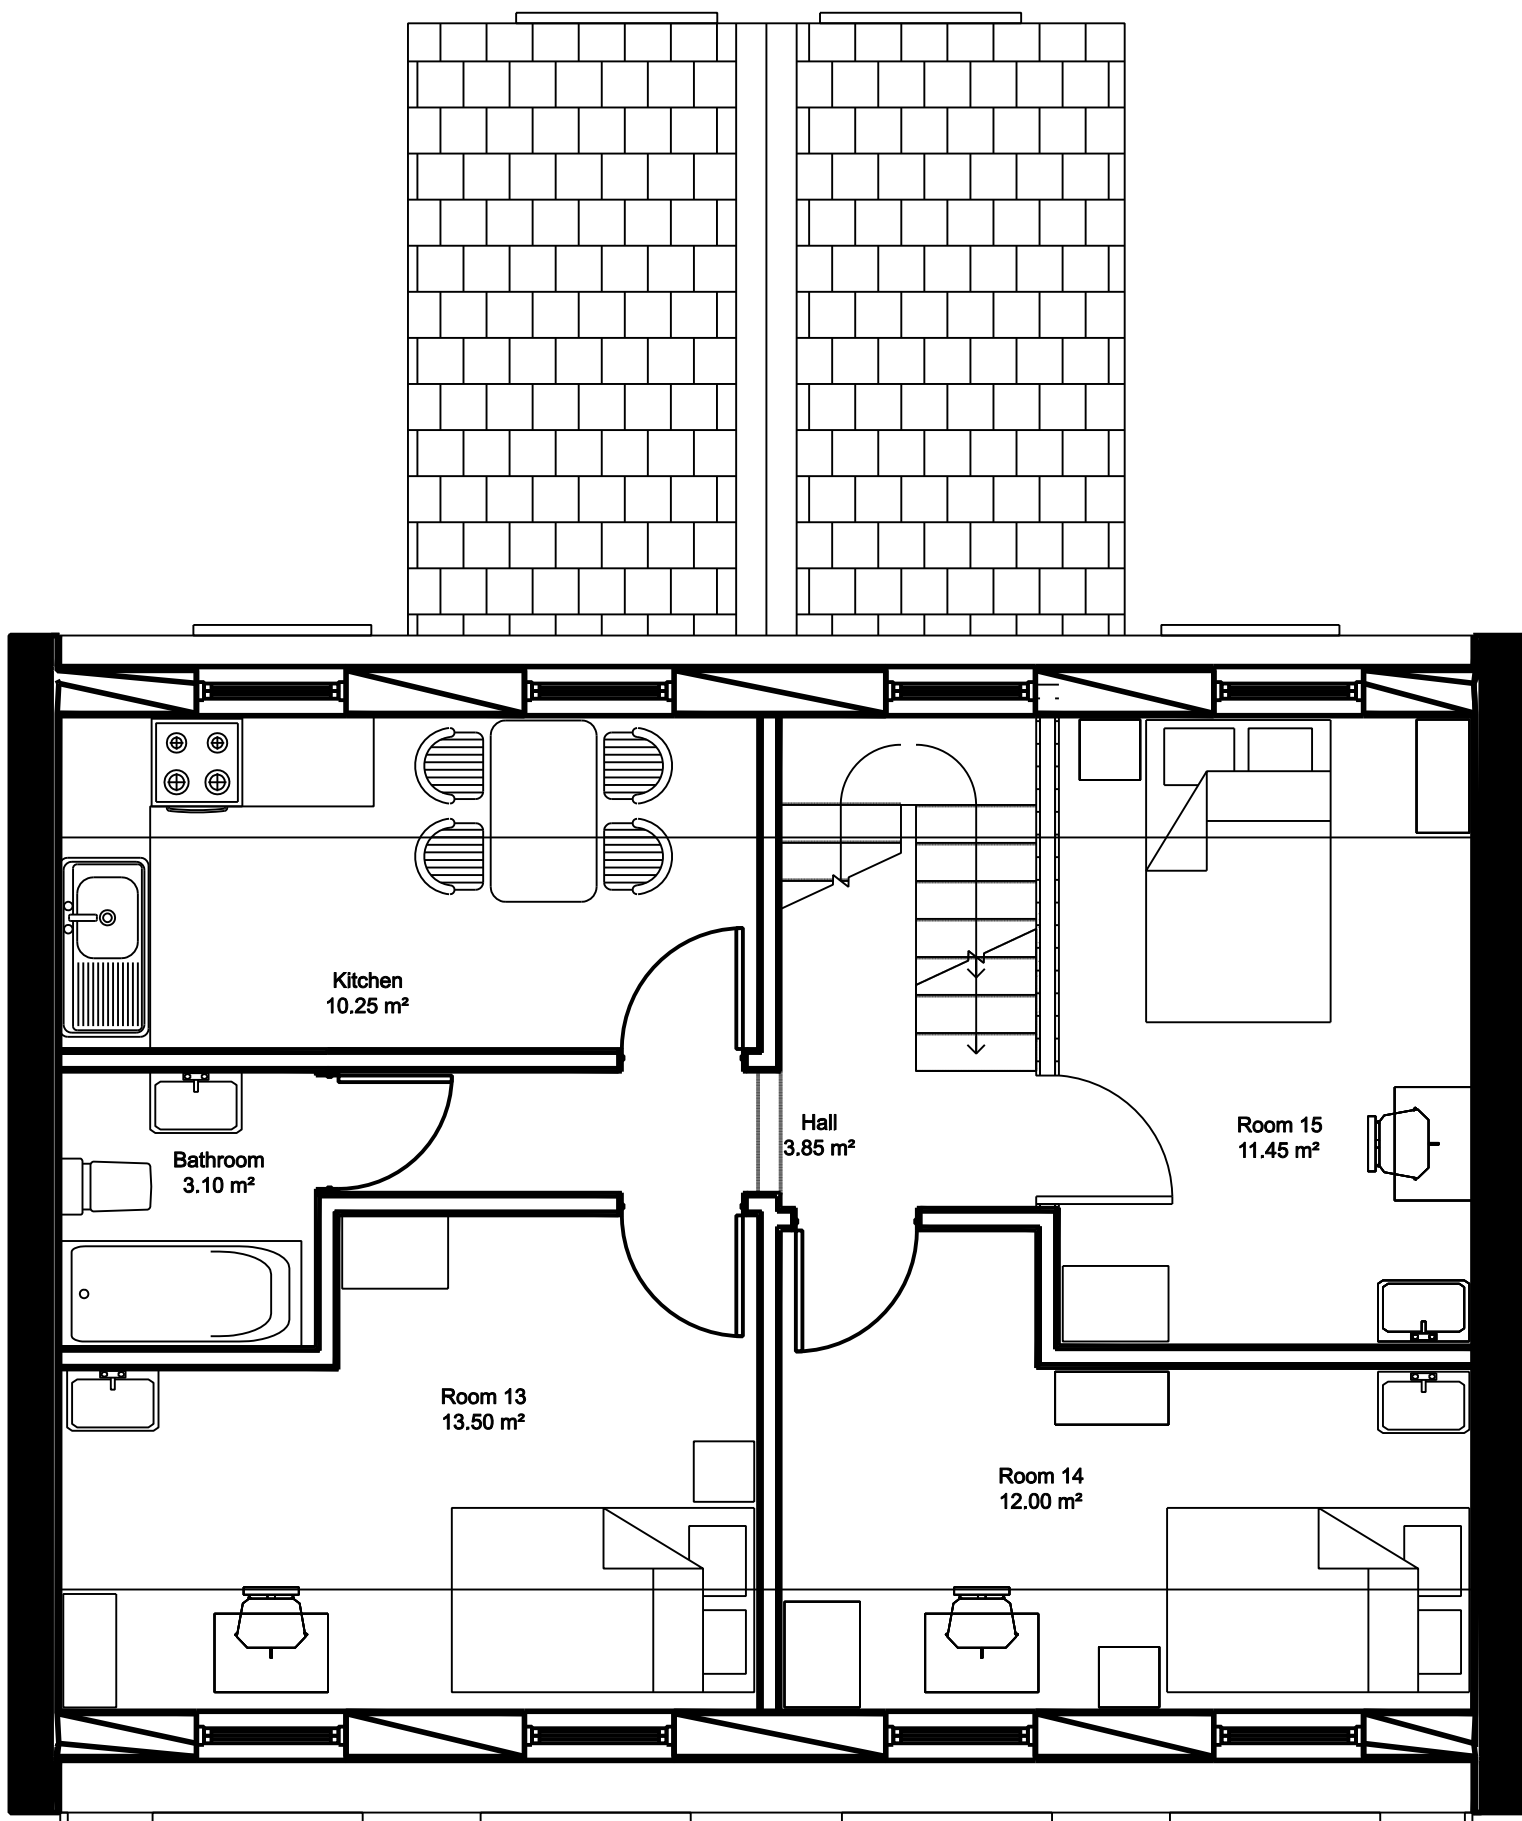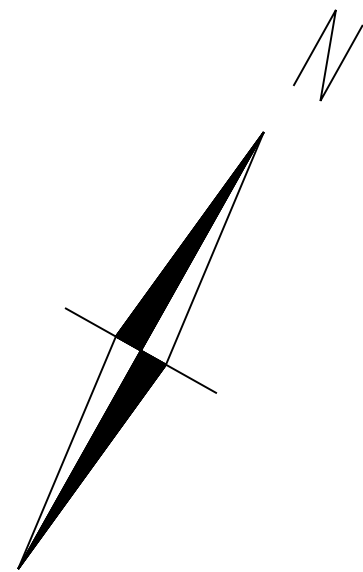

Proposed Loft

Scale 1.100

Disclaimer: 4D Planning did not survey the property and cannot take responsibility for the accuracy of these plans.

 

Written dimensions to be taken in preferences to scaled dimensions. The Contractor is responsible for checking all dimensions before work starts.

All work is to be carried out to the requirements, and to the satisfaction of the Local Authority. These drawings are for planning purposes only

Any discrepancies to be brought to the attention of 4D Planning Consultants immediately.

Location Plan

Rev	Date	Description	by	chk



4D PLANNING™

www.GetMePlanning.com®

Client	
Project Elly House 205-207 Queens Crescent,NW5 4DP	
Title Proposed Loft	
Date: November 2016	Rev: /
Scale: 1:50 @ A1, 1:100 @ A3	
Drawing No. EH07	

Proposed Roof Plan


Scale 1.100

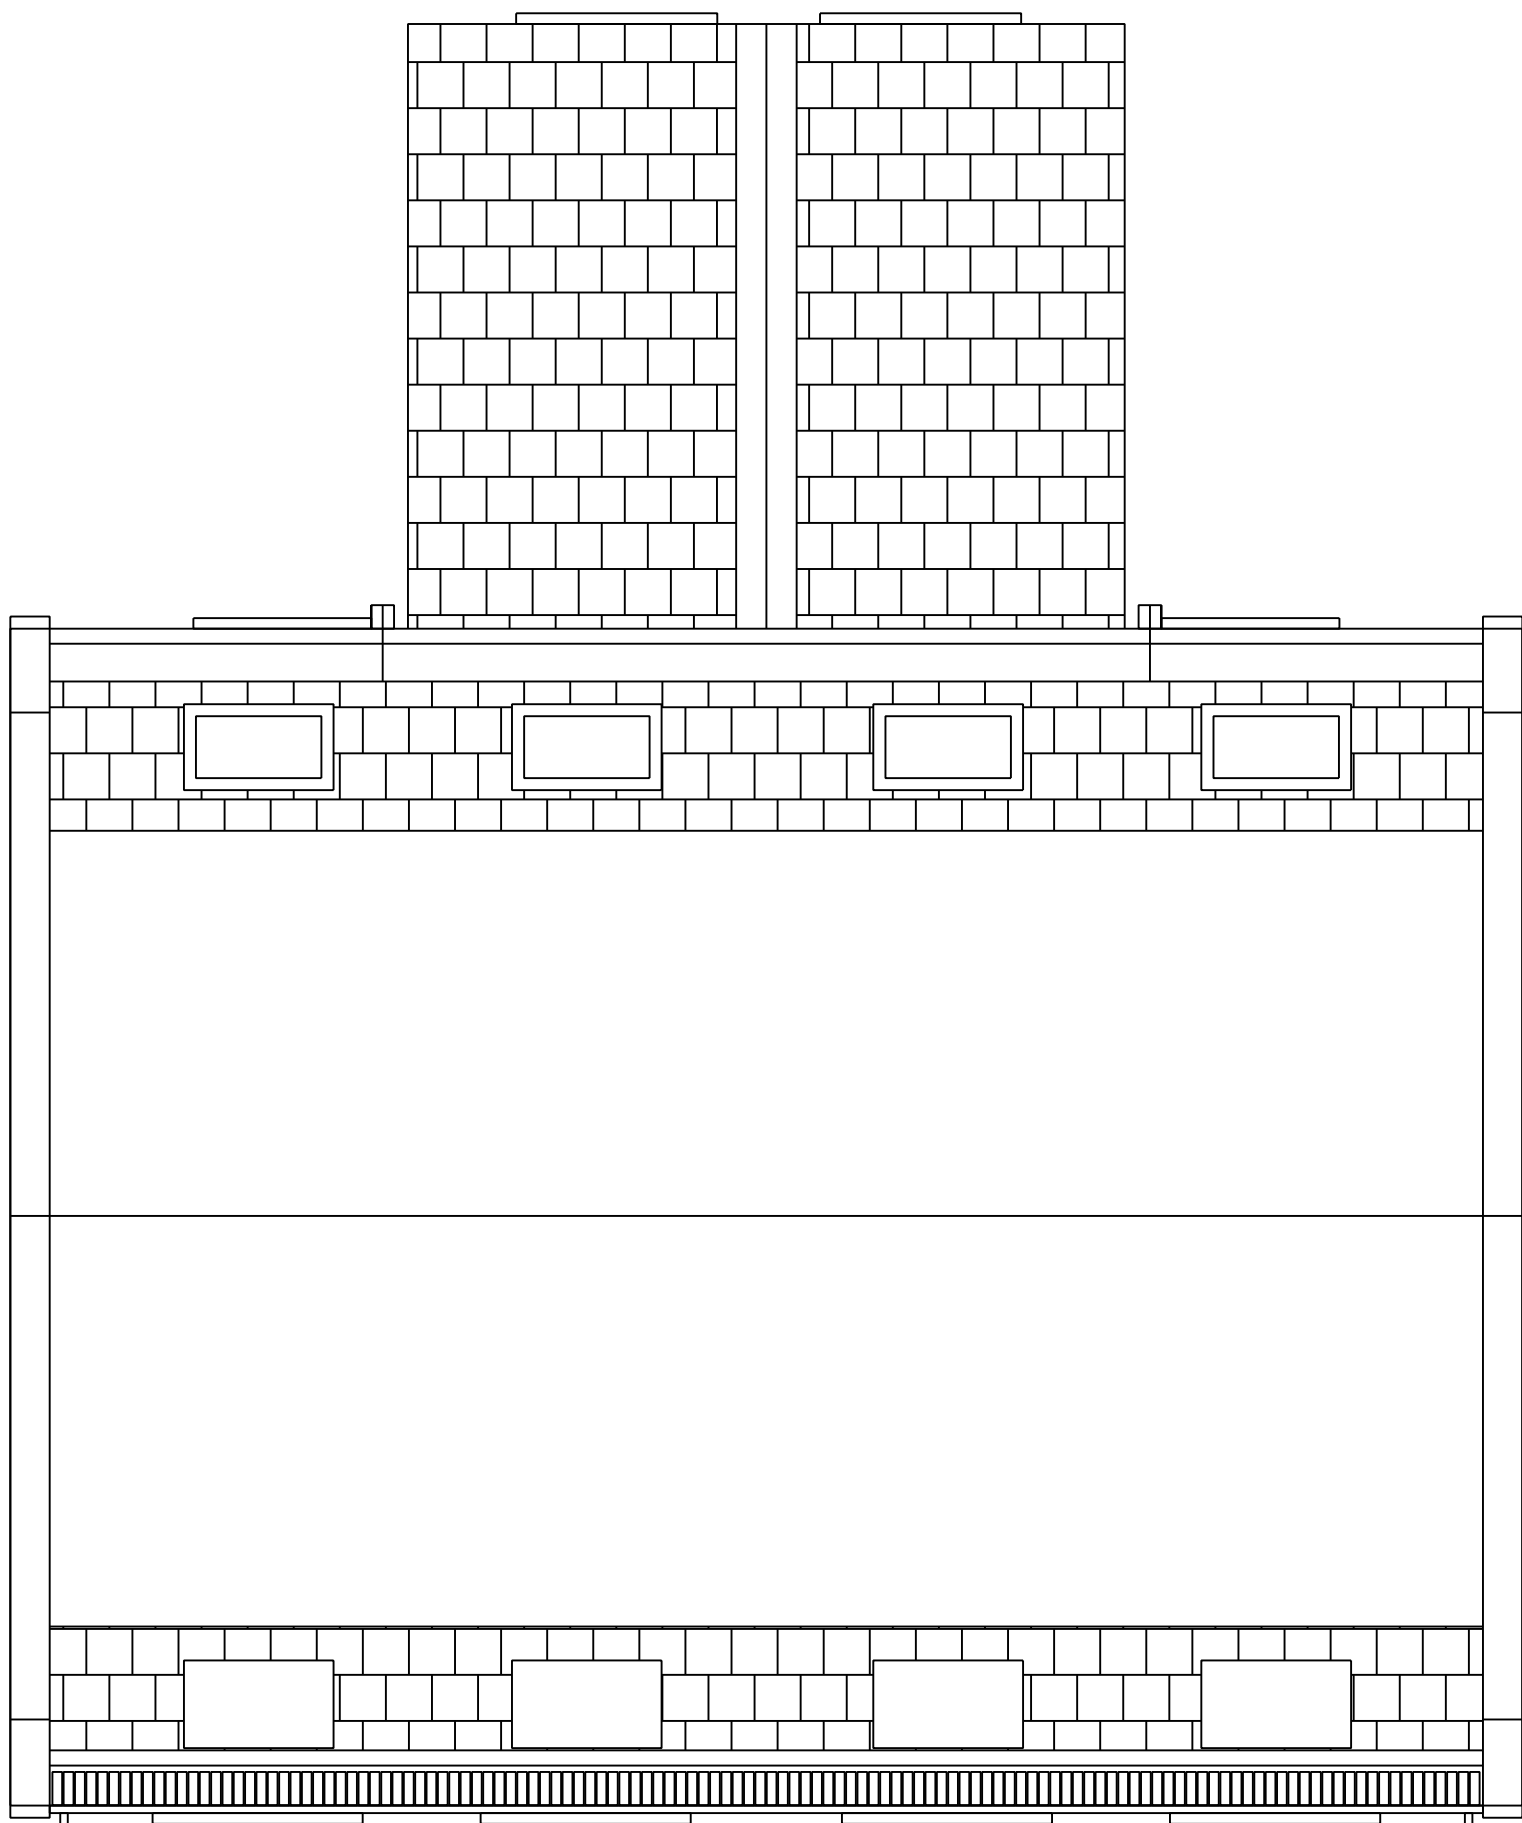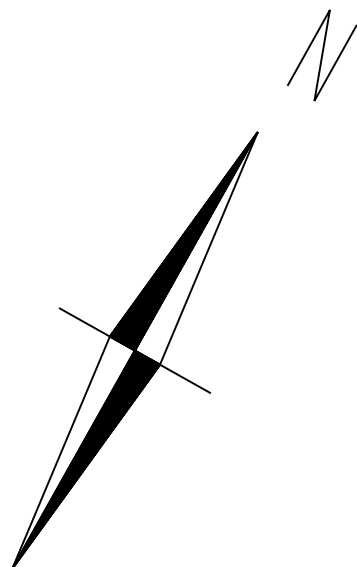

Proposed Roof Plan

Scale 1.100

Disclaimer: 4D Planning did not survey the property and cannot take responsibility for the accuracy of these plans.

 


Written dimensions to be taken in preferences to scaled dimensions. The Contractor is responsible for checking all dimensions before work starts.

All work is to be carried out to the requirements, and to the satisfaction of the Local Authority. These drawings are for planning purposes only

Any discrepancies to be brought to the attention of 4D Planning Consultants immediately.

Location Plan

Rev	Date	Description	by	chk

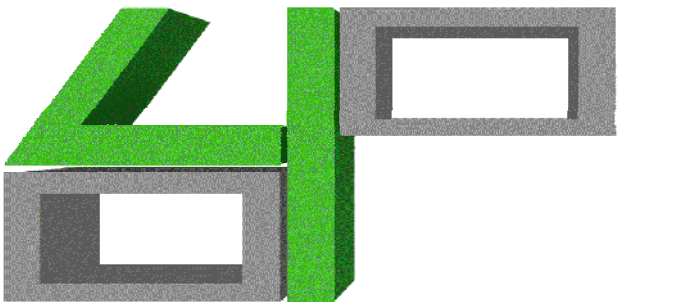


4D PLANNING™

www.GetMePlanning.com®


Client	
Project Elly House 205-207 Queens Crescent,NW5 4DP	
Title Proposed Roof Plan	
Date: November 2016	Rev:
Scale: 1:50 @ A1, 1:100 @ A3	/
Drawing No. EH08	

Existing Section

Scale 1.100

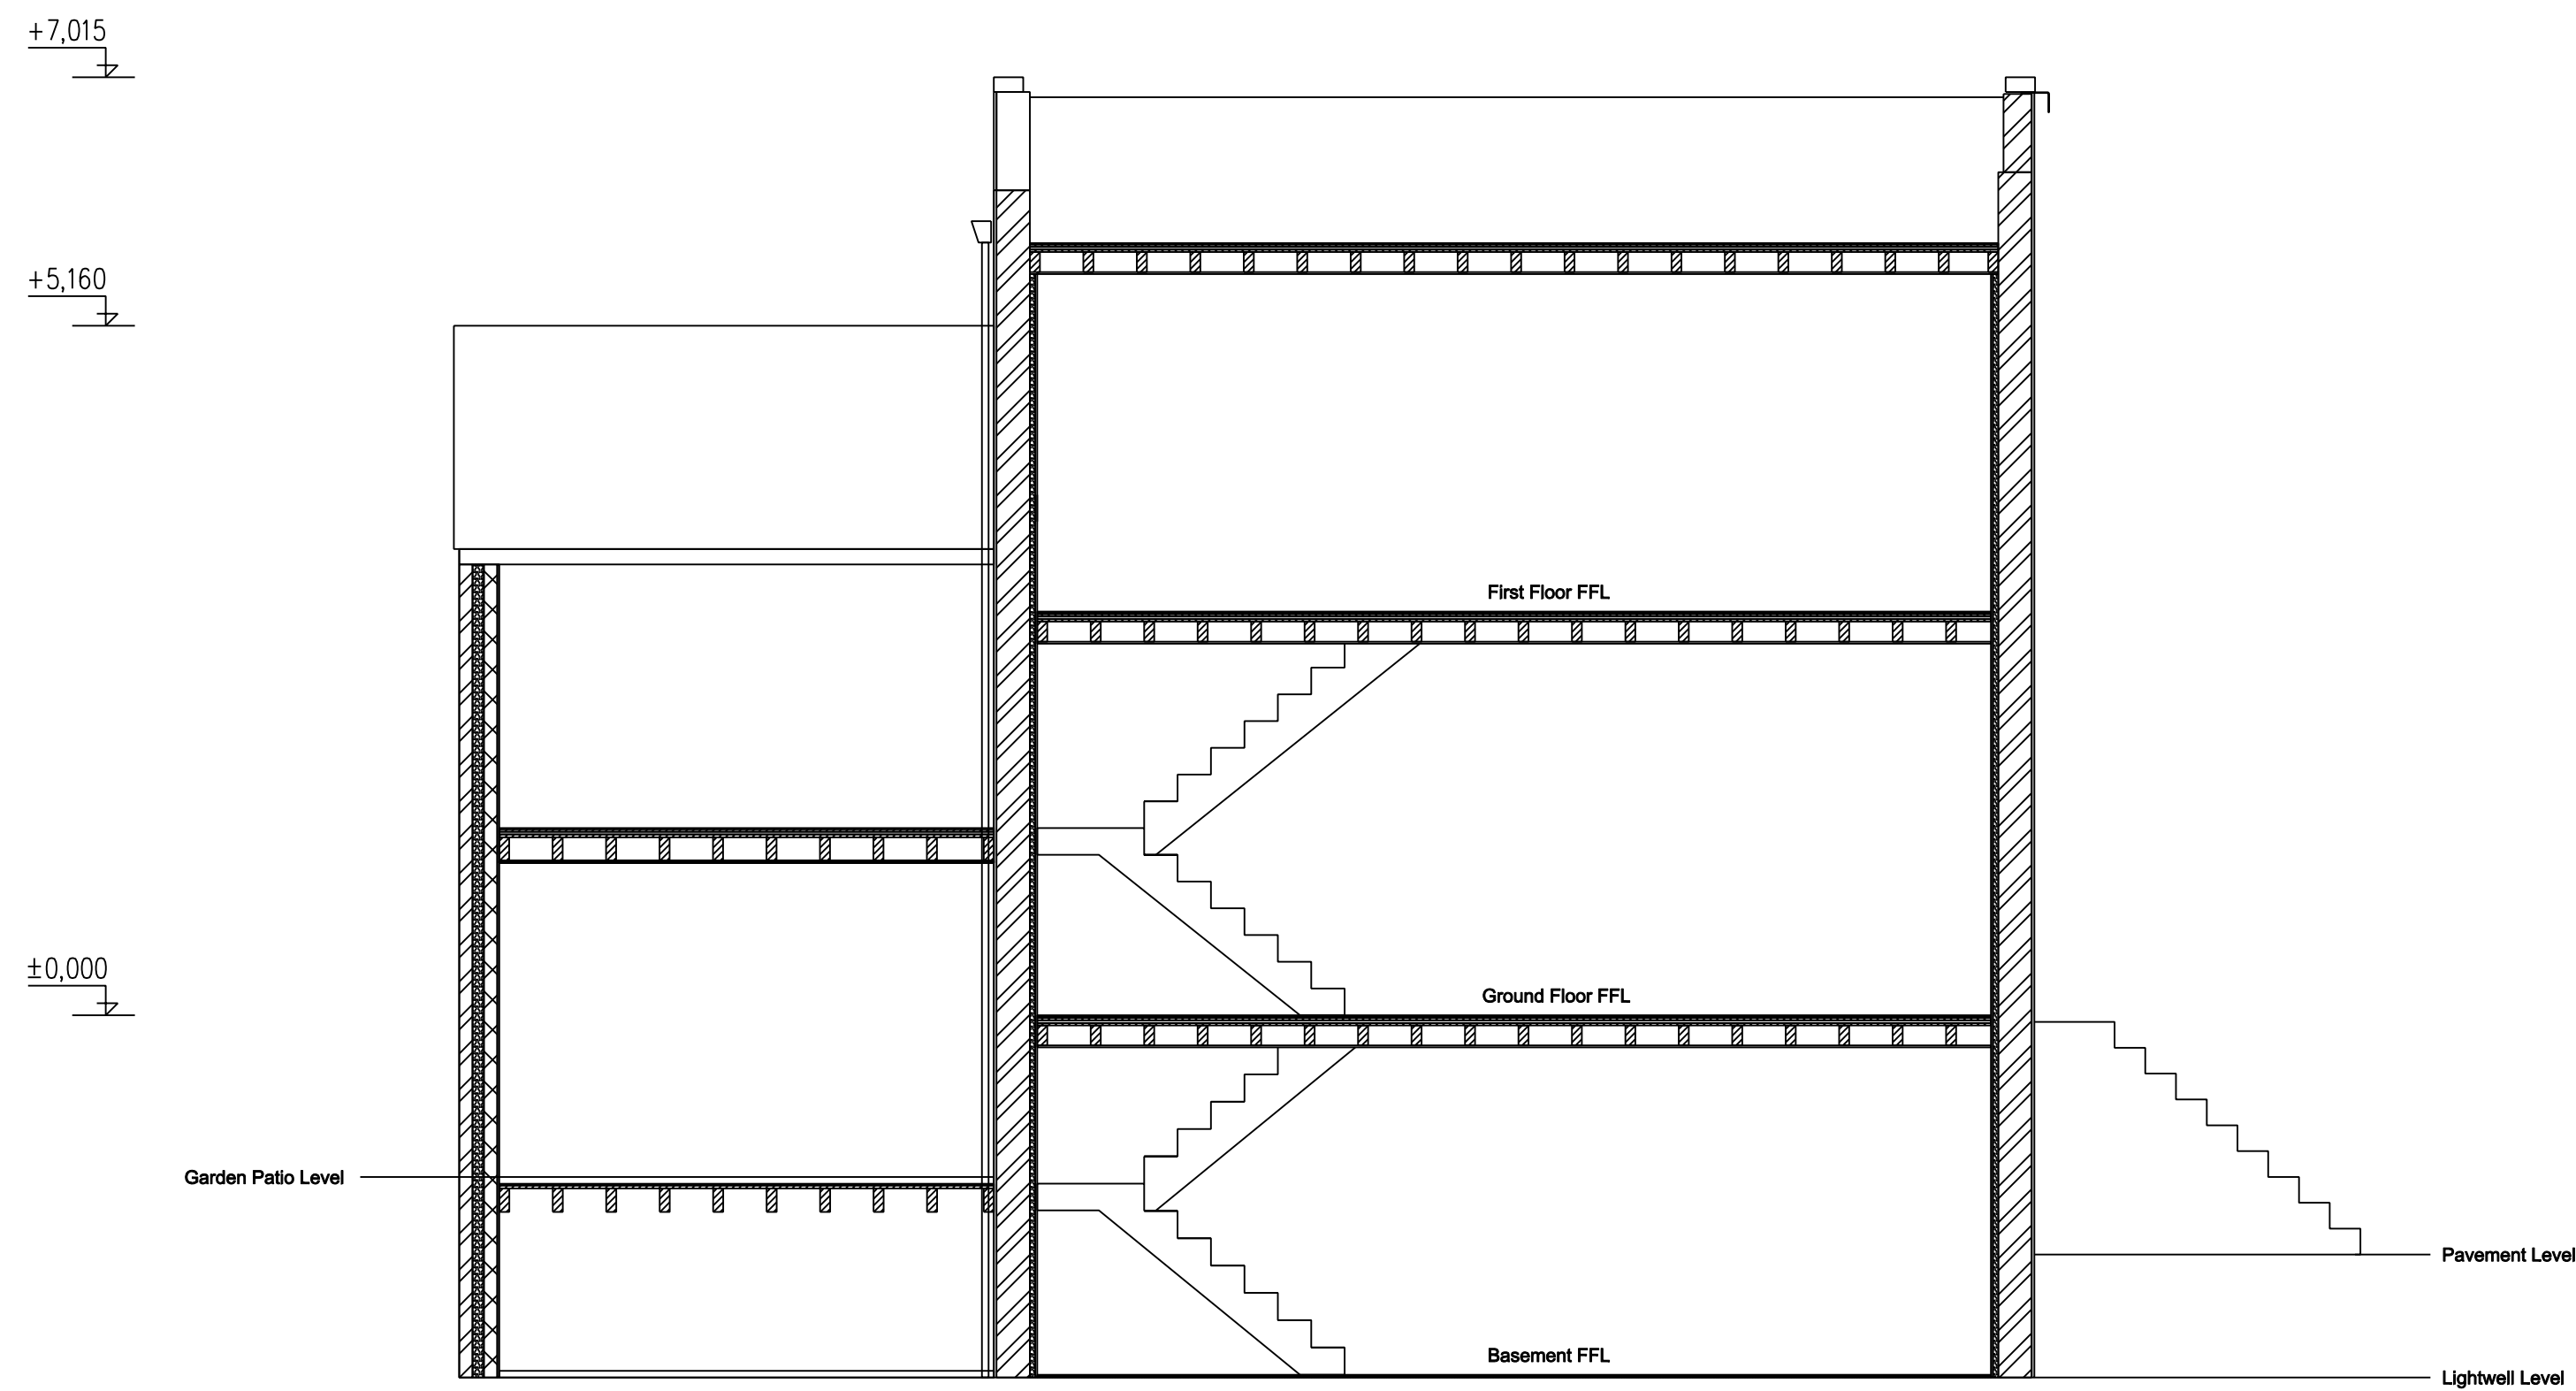

Disclaimer: 4D Planning did not survey the property and cannot take responsibility for the accuracy of these plans.

 


Written dimensions to be taken in preferences to scaled dimensions. The Contractor is responsible for checking all dimensions before work starts.

All work is to be carried out to the requirements, and to the satisfaction of the Local Authority. These drawings are for planning purposes only

Any discrepancies to be brought to the attention of 4D Planning Consultants immediately.

Location Plan

Rev	Date	Description	by	chk

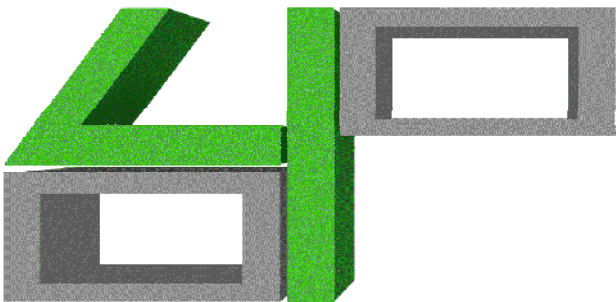

4D PLANNING™

www.GetMePlanning.com®

Client

Project

Elly House 205-207
Queens Crescent,NW5 4DP

Title

Existing Section

Date: November 2016	Rev:
Scale: 1:50 @ A1, 1:100 @ A3	/
Drawing No. EH09	

Scale 1.100




Disclaimer: 4D Planning did not survey the property and cannot take responsibility for the accuracy of these plans.

!


Existing Front & Rear Elevations

Scale 1.100

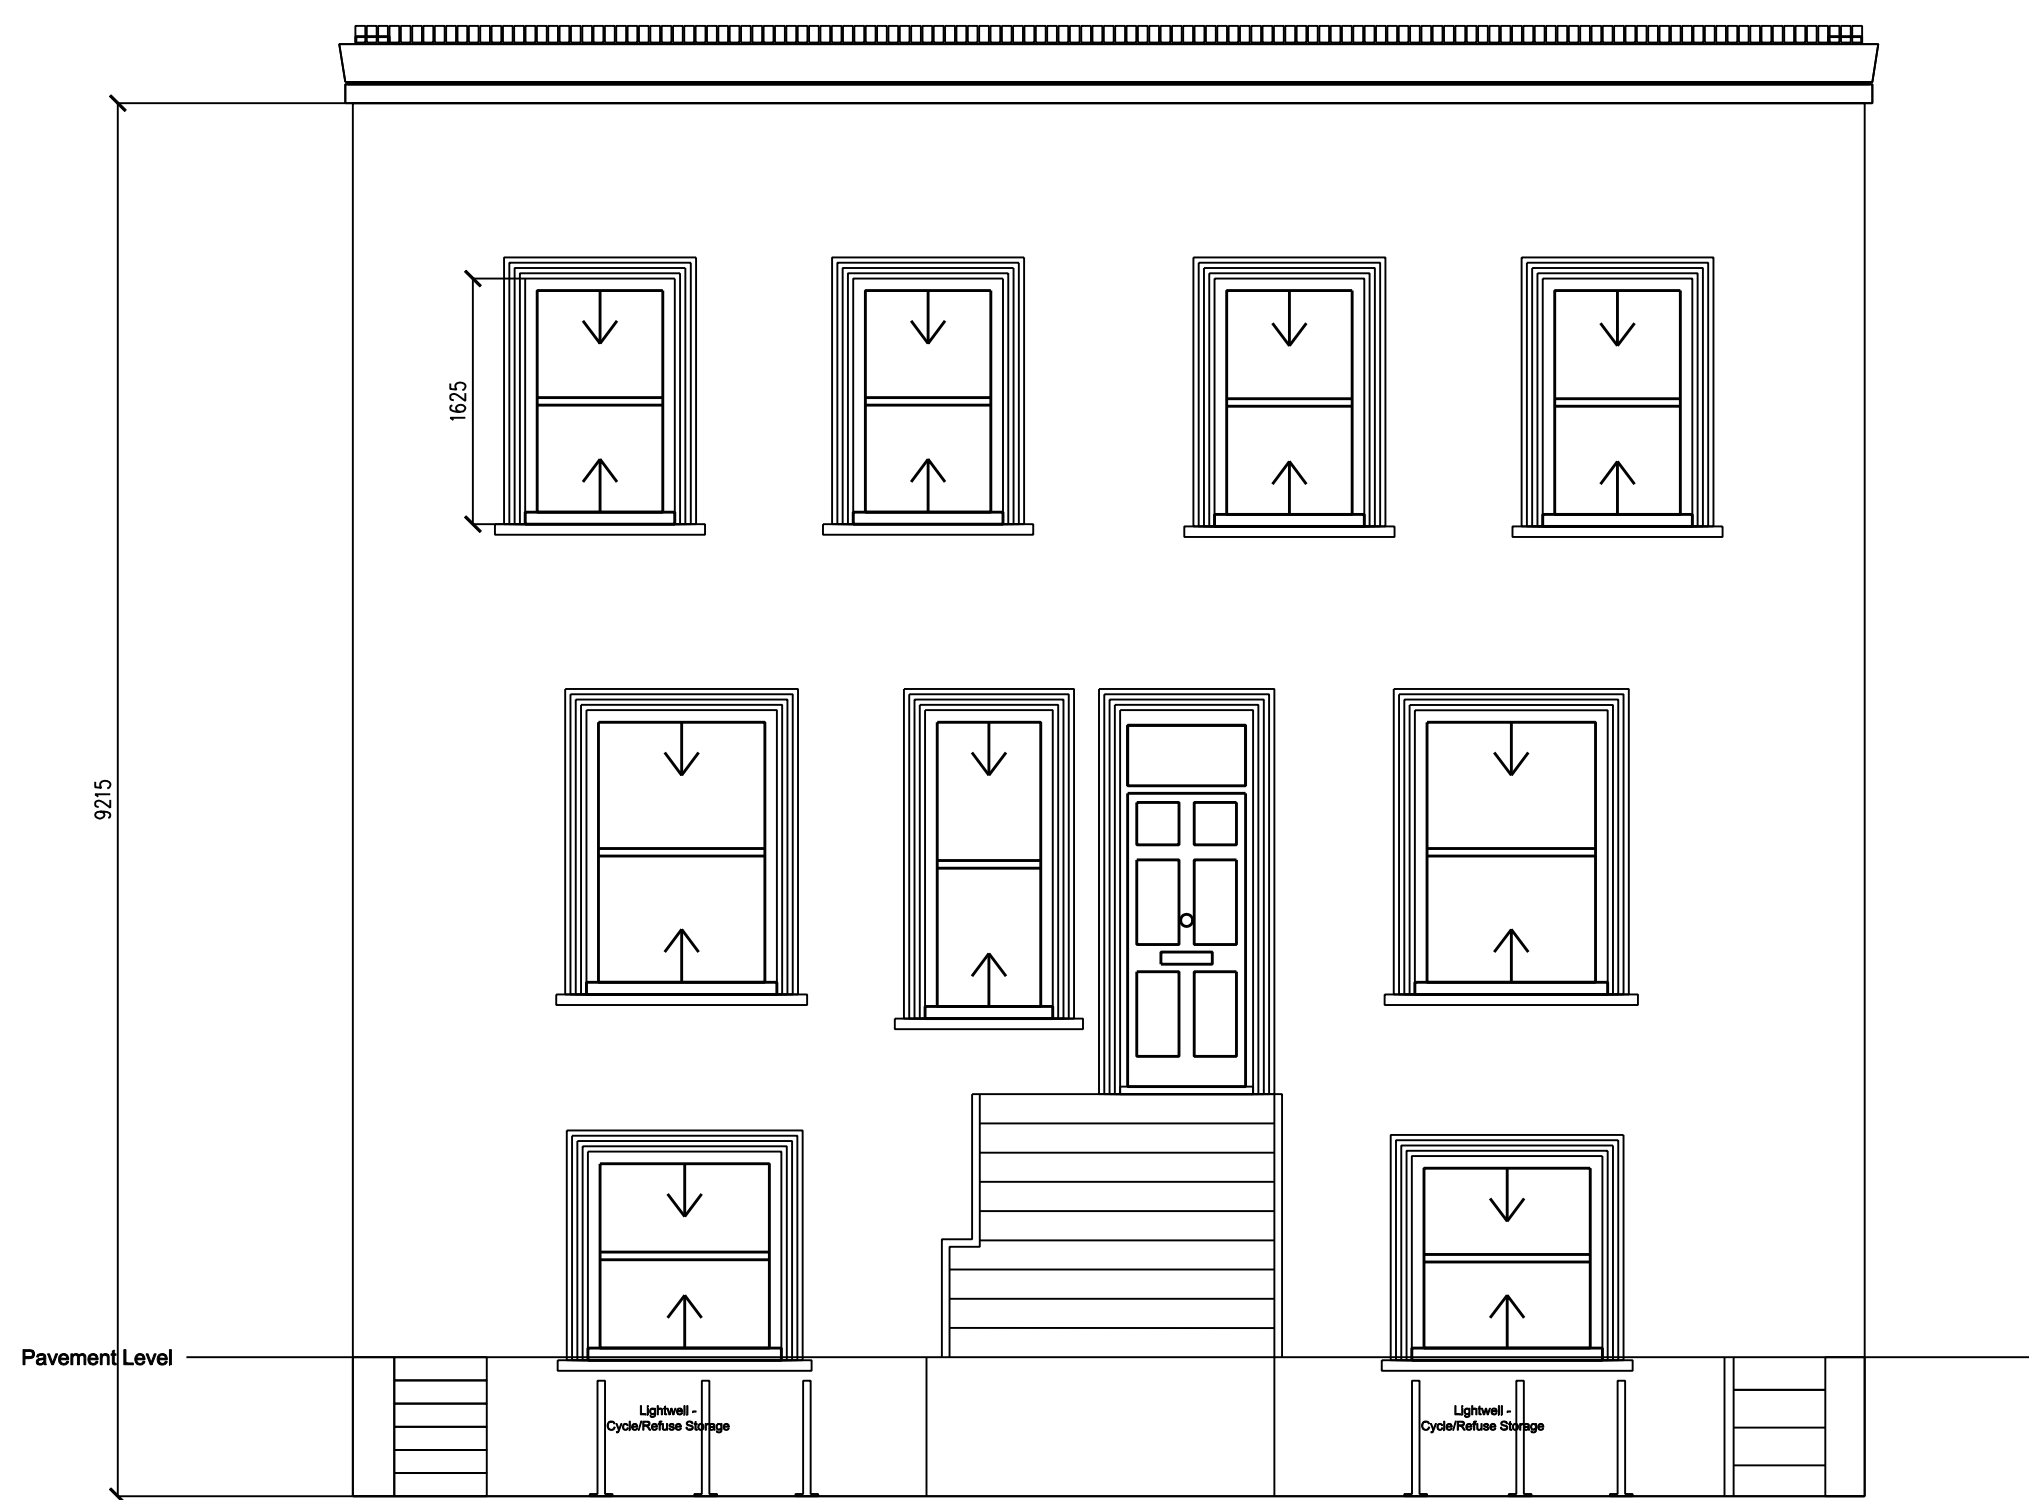

Existing Front Elevation

Scale 1.100

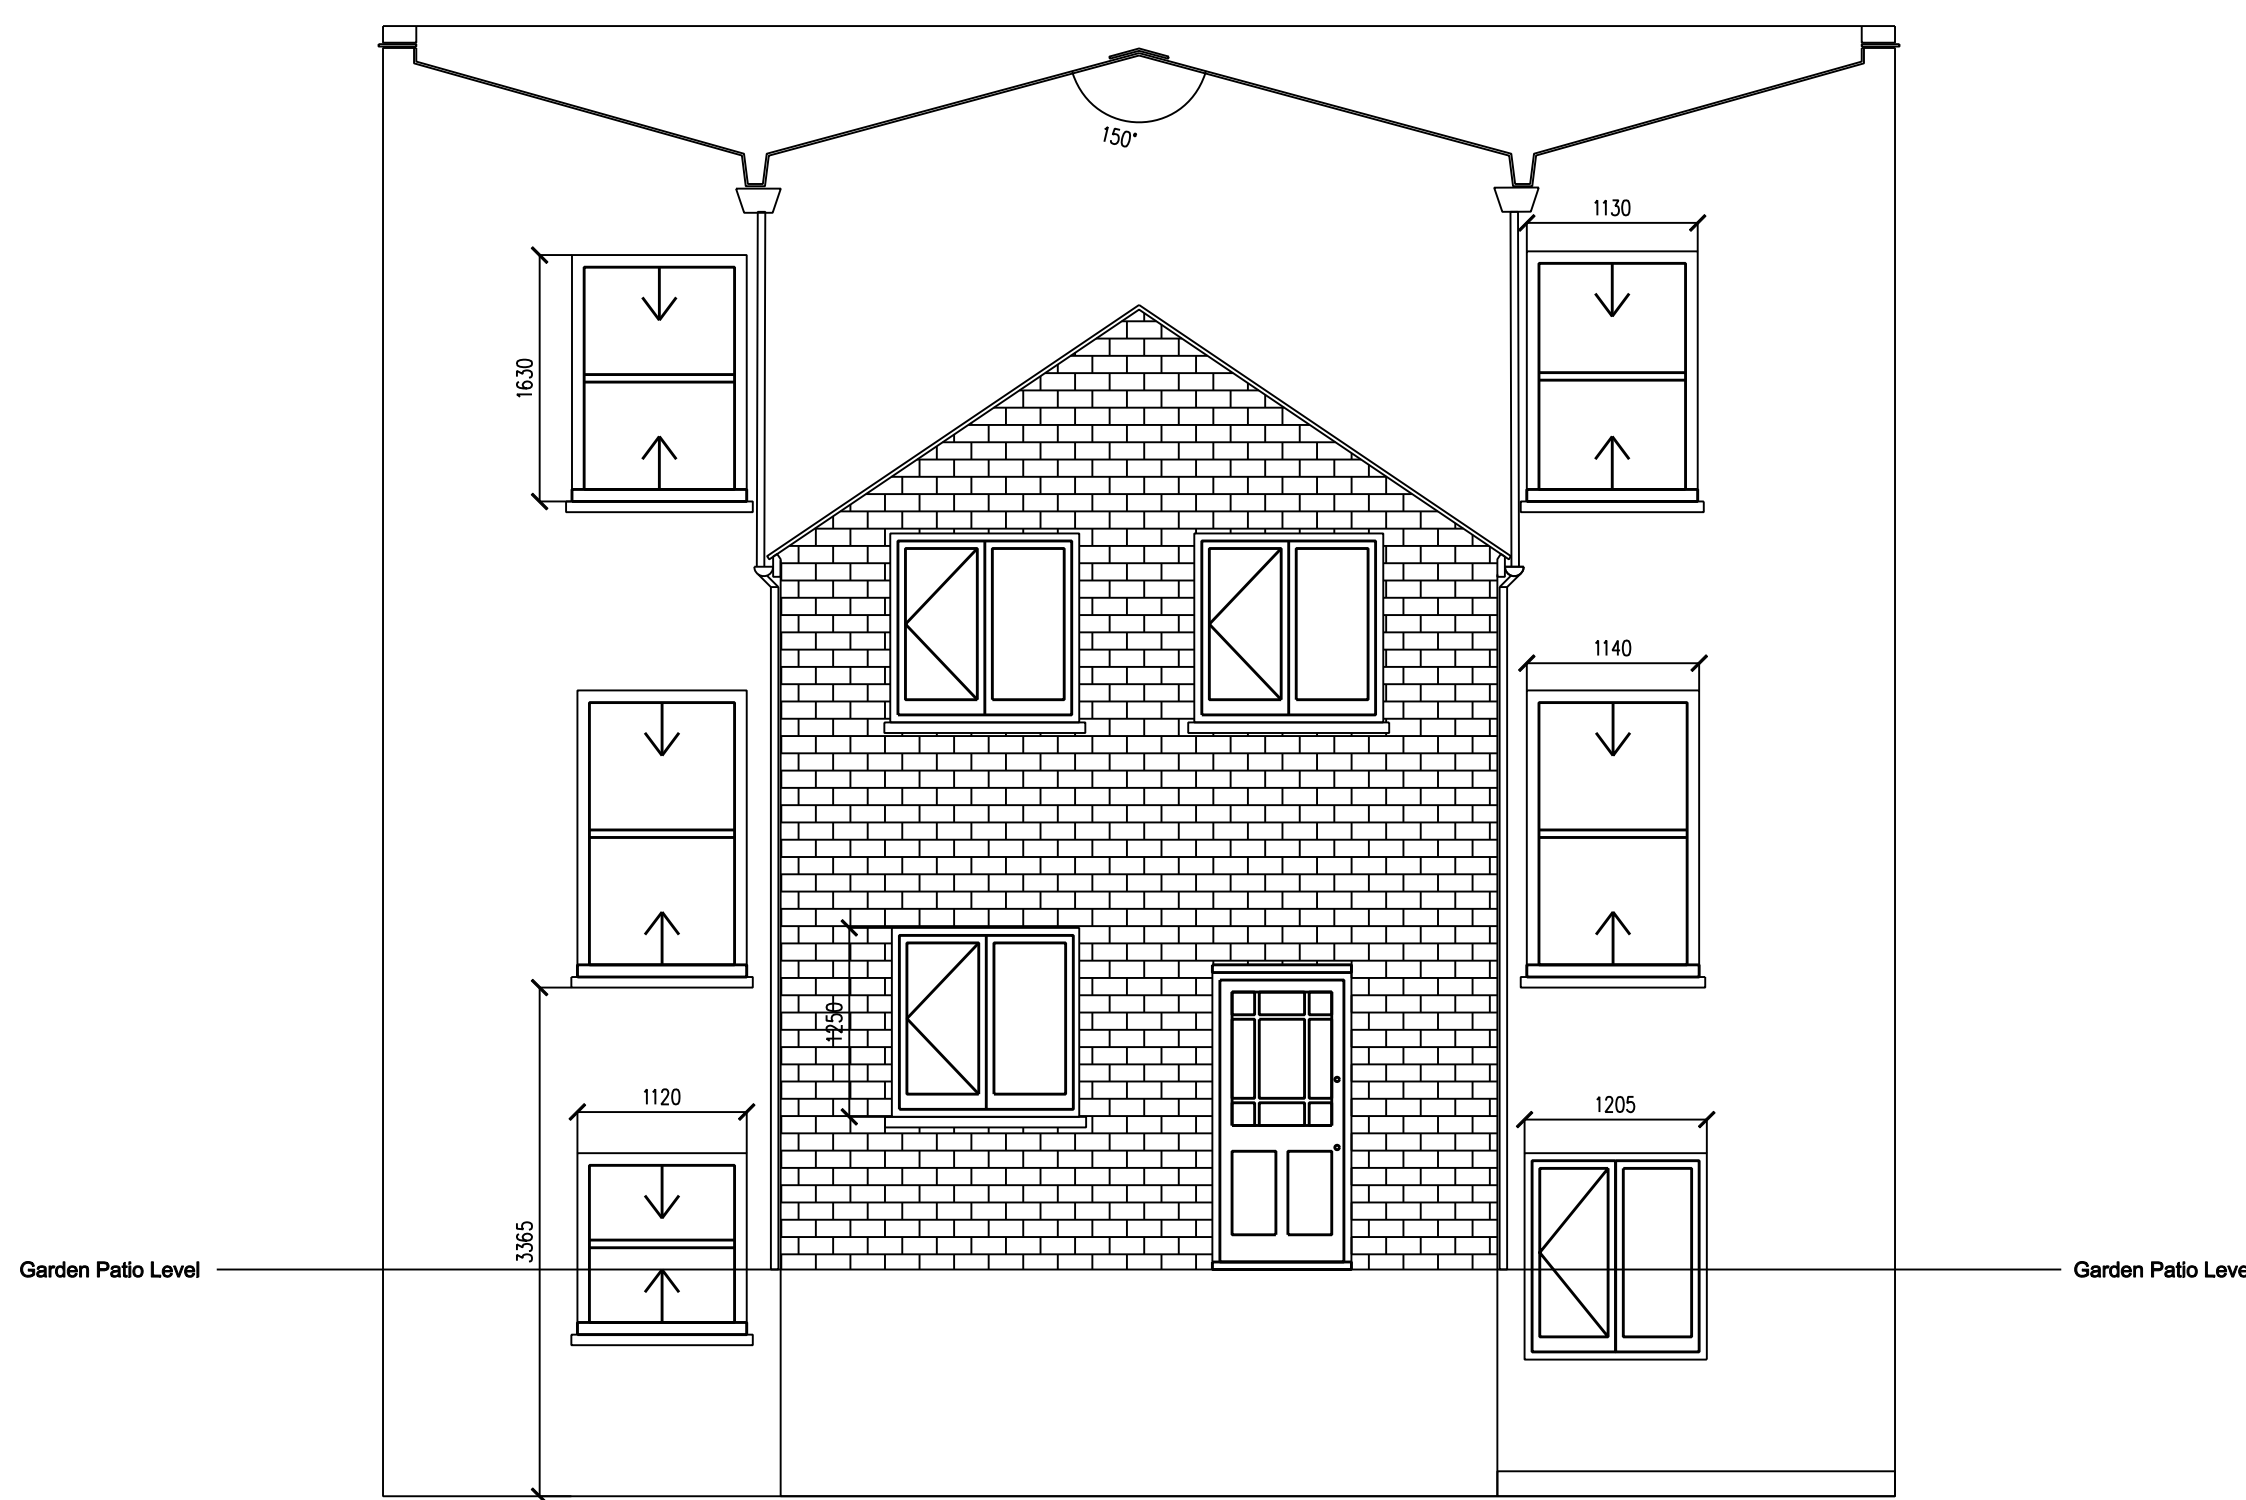

Existing Rear Elevation

Scale 1.100

Disclaimer: 4D Planning did not survey the property and cannot take responsibility for the accuracy of these plans.




Written dimensions to be taken in preferences to scaled dimensions. The Contractor is responsible for checking all dimensions before work starts.

All work is to be carried out to the requirements, and to the satisfaction of the Local Authority. These drawings are for planning purposes only

Any discrepancies to be brought to the attention of 4D Planning Consultants immediately.

Location Plan

Rev	Date	Description	by	chk

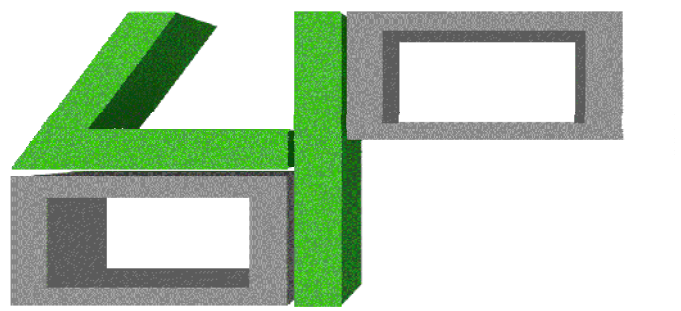

4D PLANNING™

www.GetMePlanning.com®

Client


Project
Elly House 205-207
Queens Crescent,NW5 4DP

Title
Existing Front & Rear Elevations

Date: November 2016	Rev:
Scale: 1:50 @ A1, 1:100 @ A3	/
Drawing No. EH11	


Proposed Front & Rear Elevations

Scale 1.100

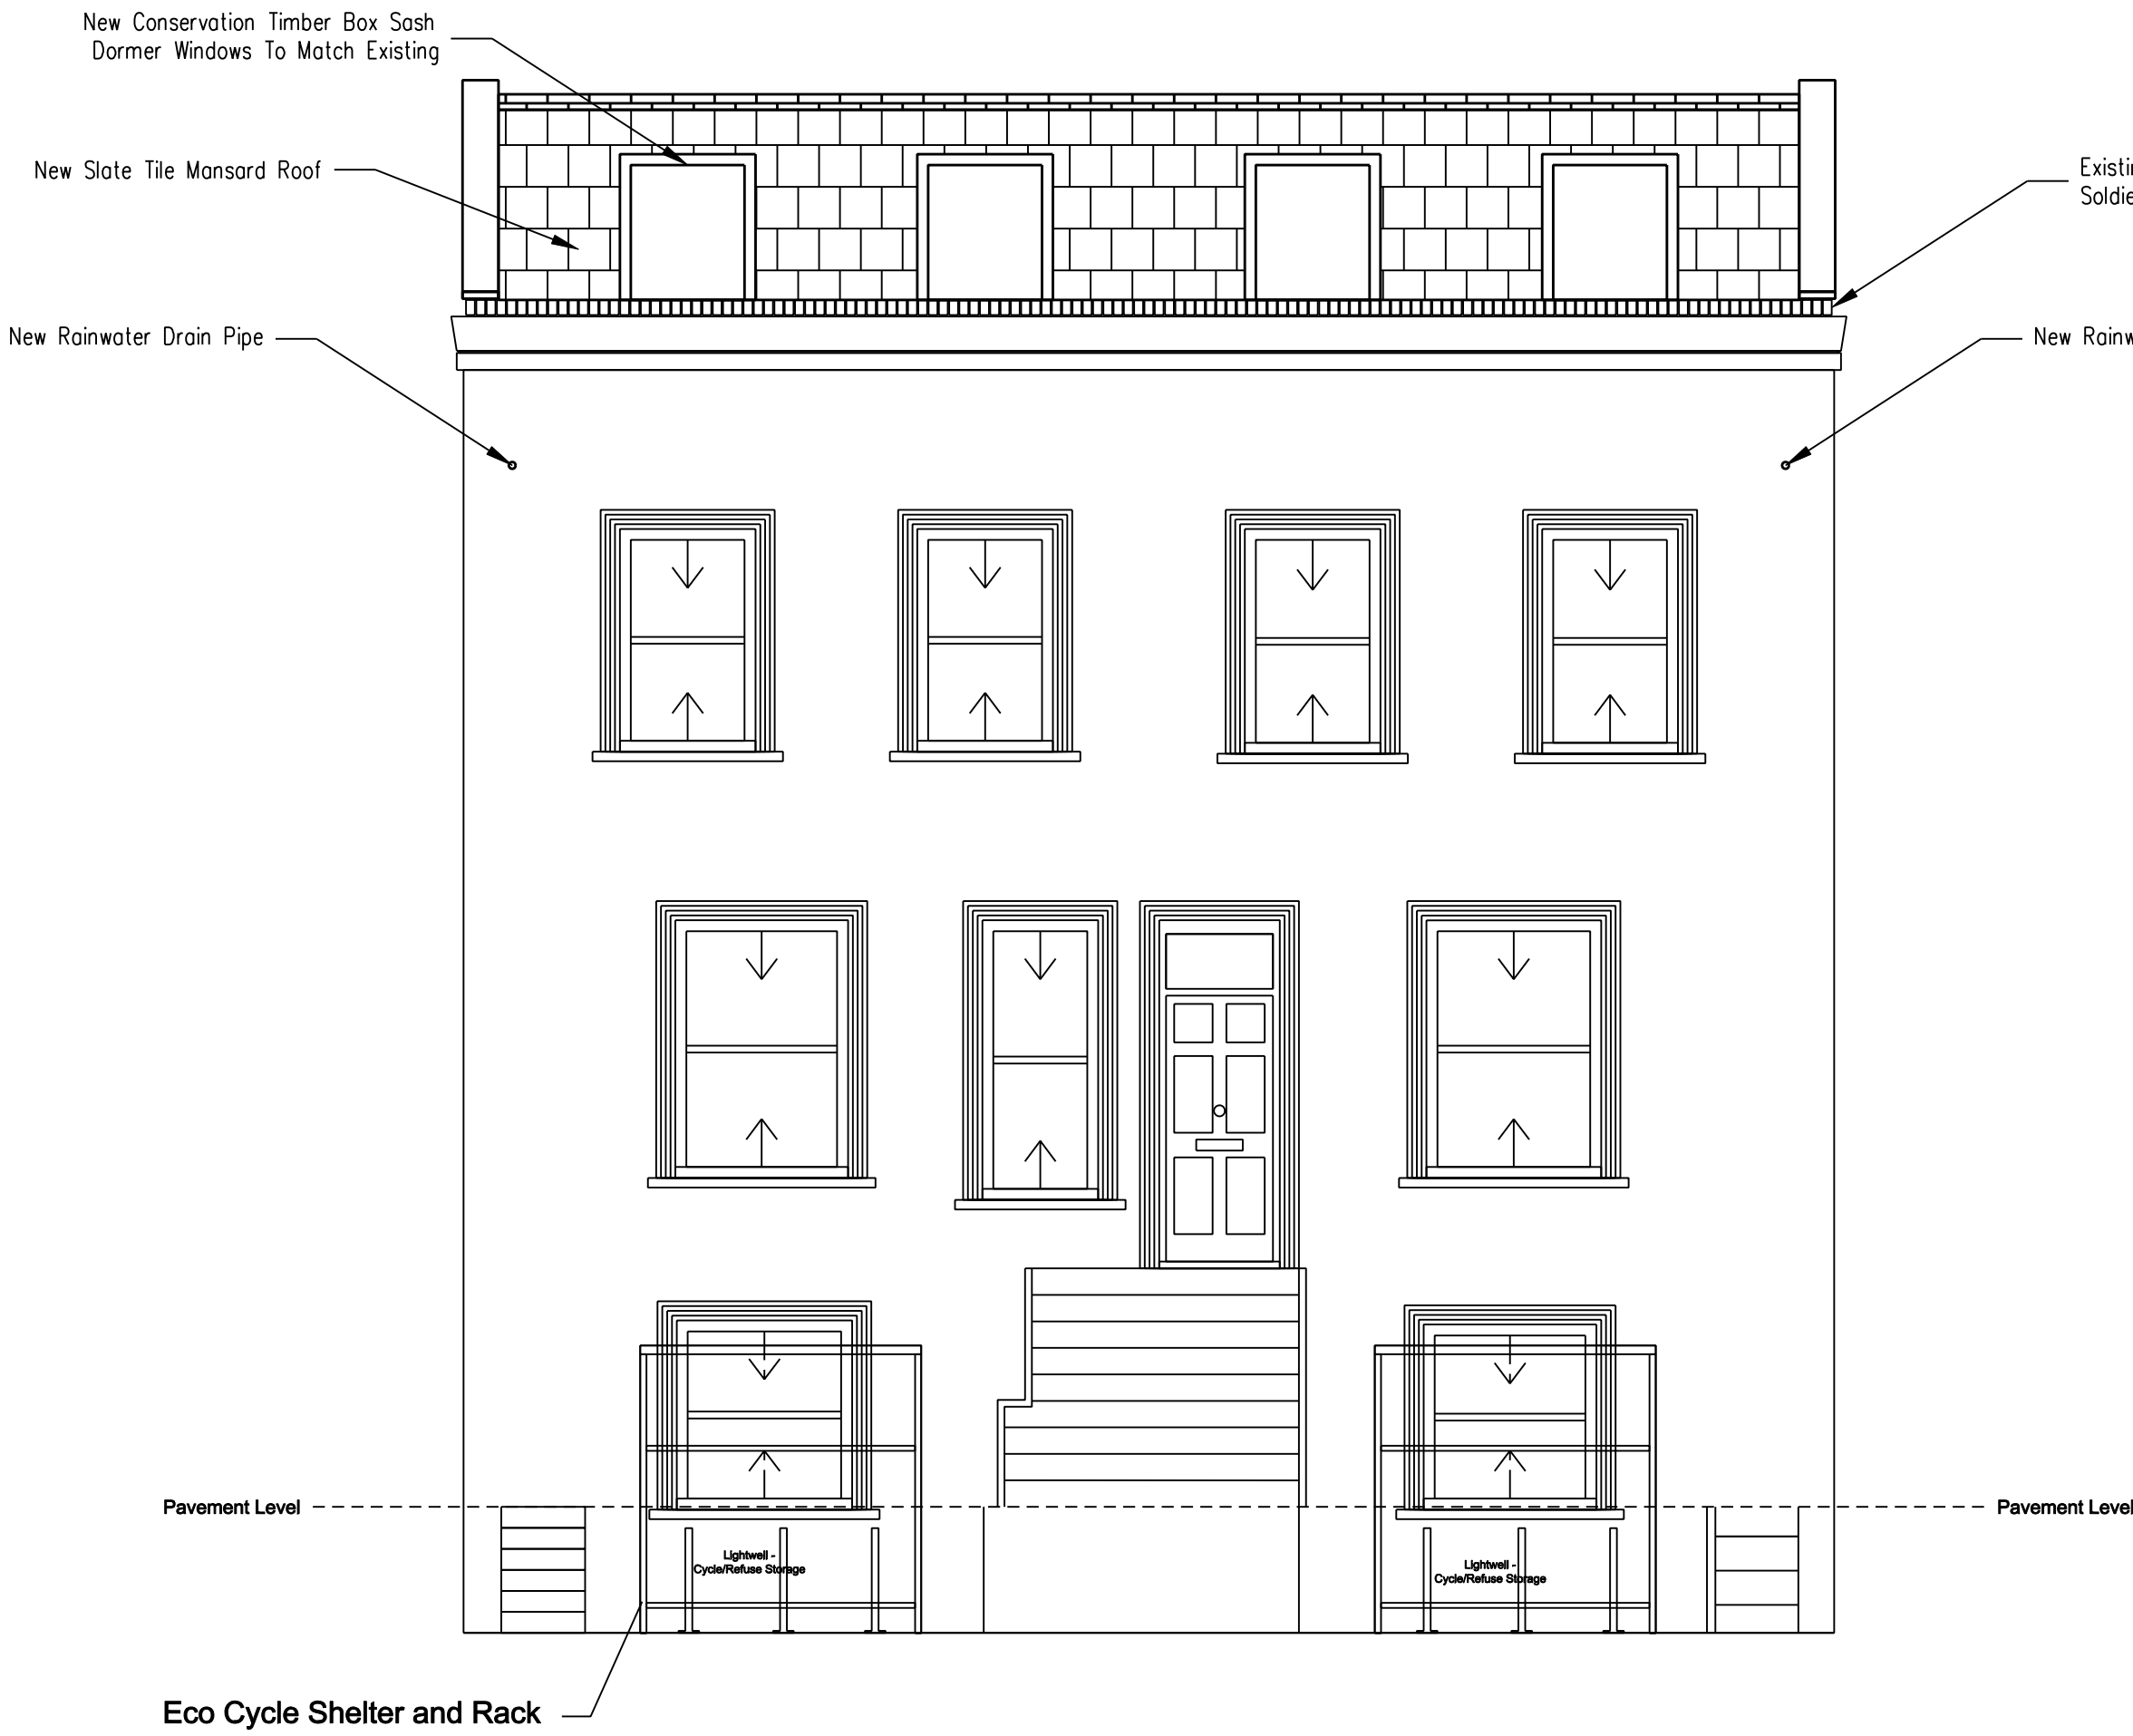

Proposed Front Elevation

Scale 1.100

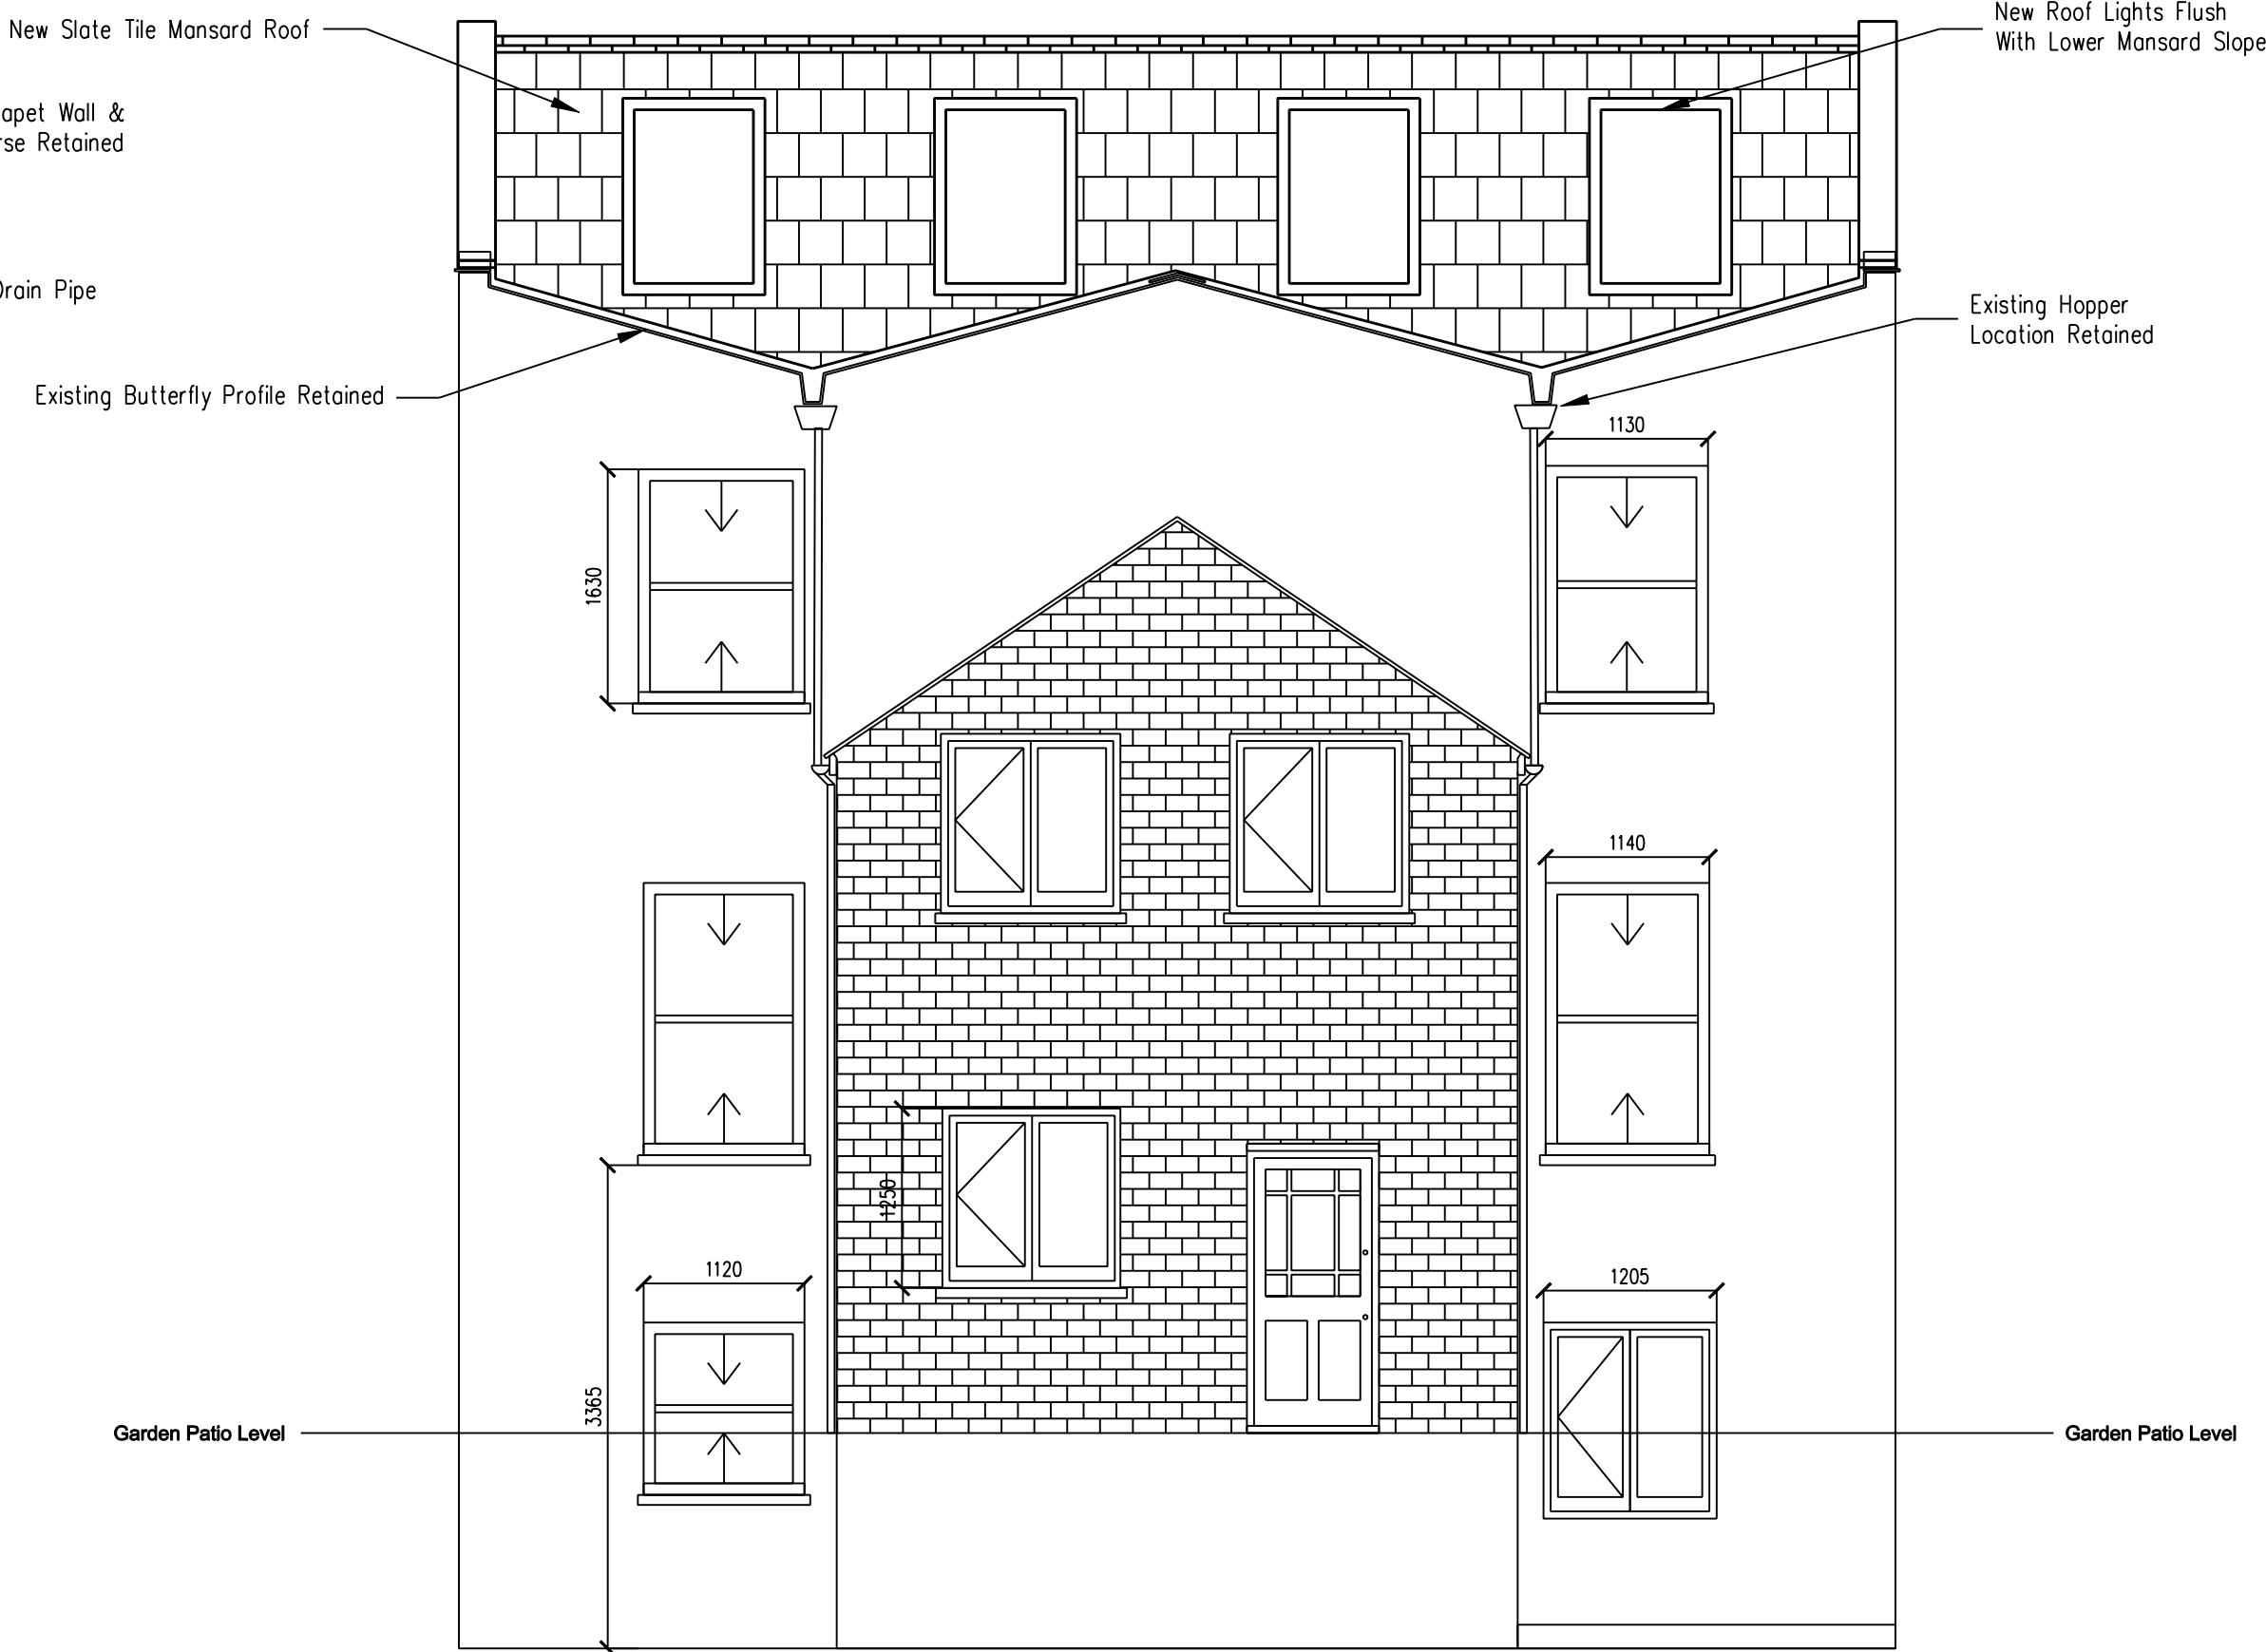

Proposed Rear Elevation

Scale 1.100

Disclaimer: 4D Planning did not survey the property and cannot take responsibility for the accuracy of these plans.




Written dimensions to be taken in preferences to scaled dimensions. The Contractor is responsible for checking all dimensions before work starts.

All work is to be carried out to the requirements, and to the satisfaction of the Local Authority. These drawings are for planning purposes only

Any discrepancies to be brought to the attention of 4D Planning Consultants immediately.

Location Plan

Rev	Date	Description	by	chk

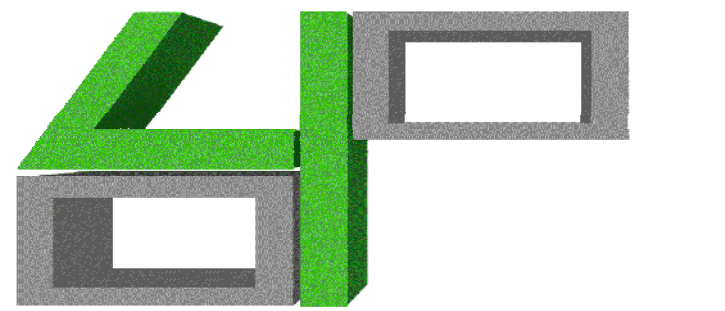

4D PLANNING™

www.GetMePlanning.com®

Client


Project
Elly House 205-207
Queens Crescent,NW5 4DP

Title
Proposed Front & Rear Elevations

Date: November 2016	Rev:
Scale: 1:50 @ A1, 1:100 @ A3	/
Drawing No. EH12	


Existing Side Elevations

Scale 1.100

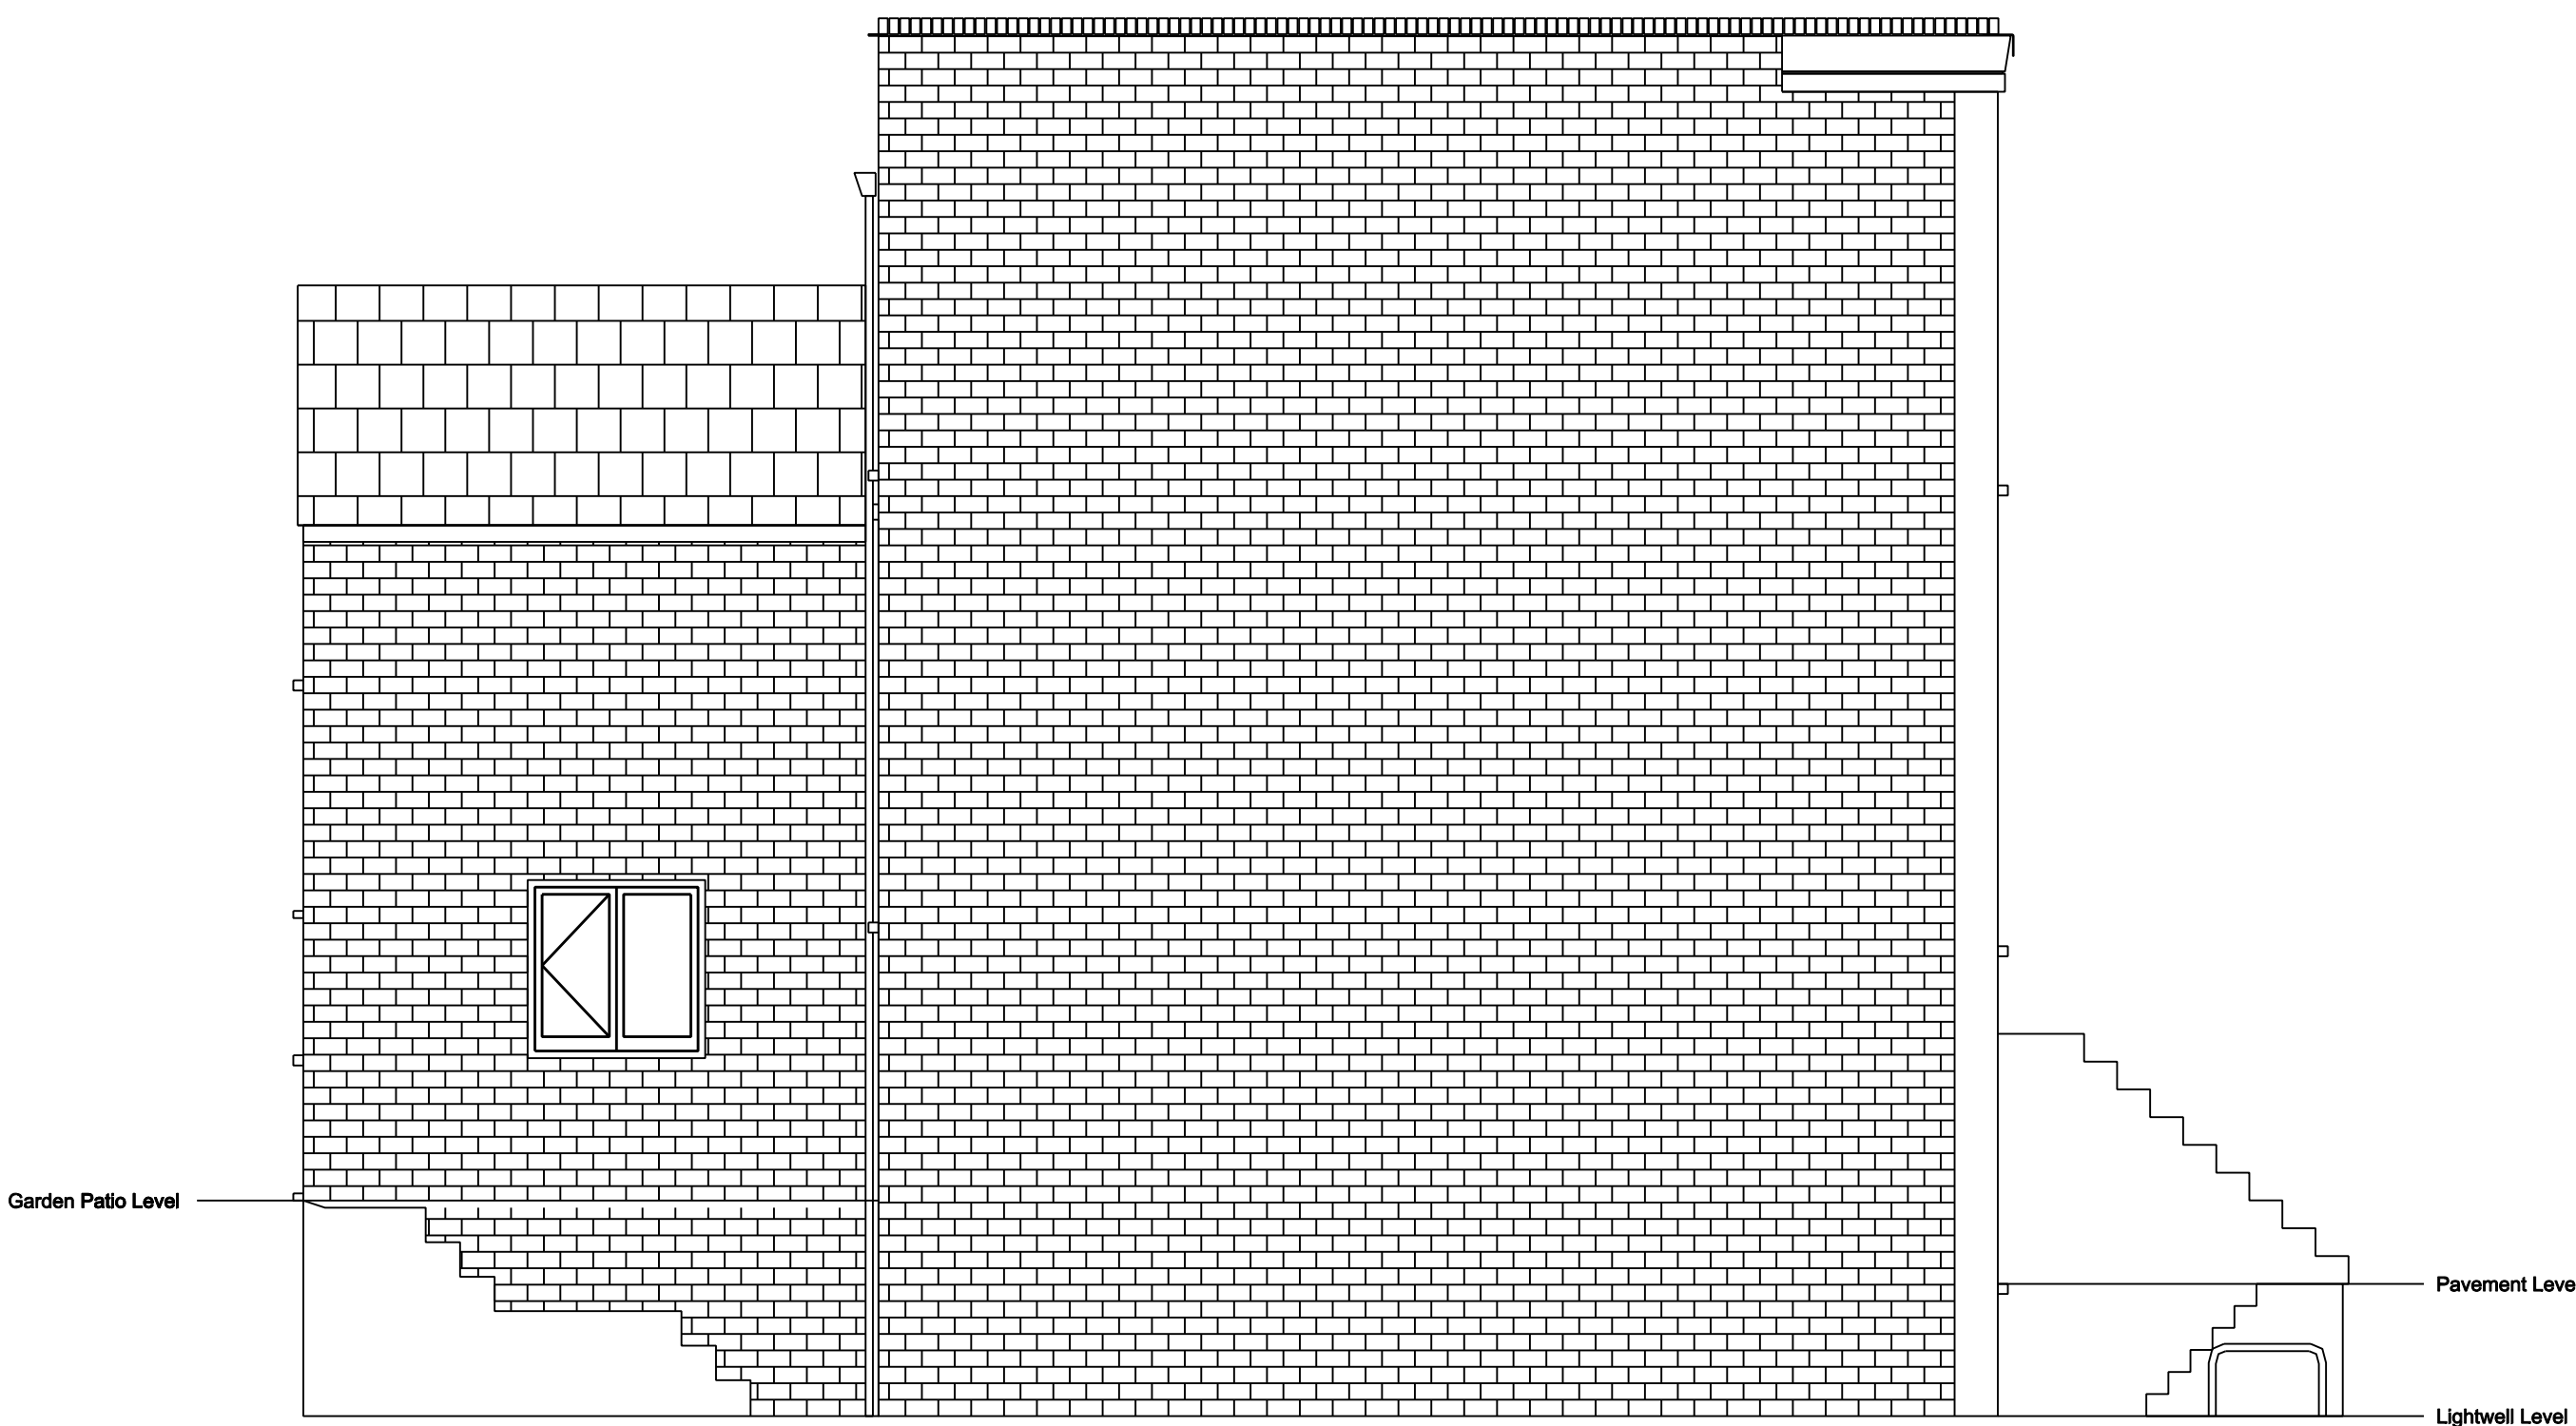

Existing Left Side Elevation


Scale 1.100

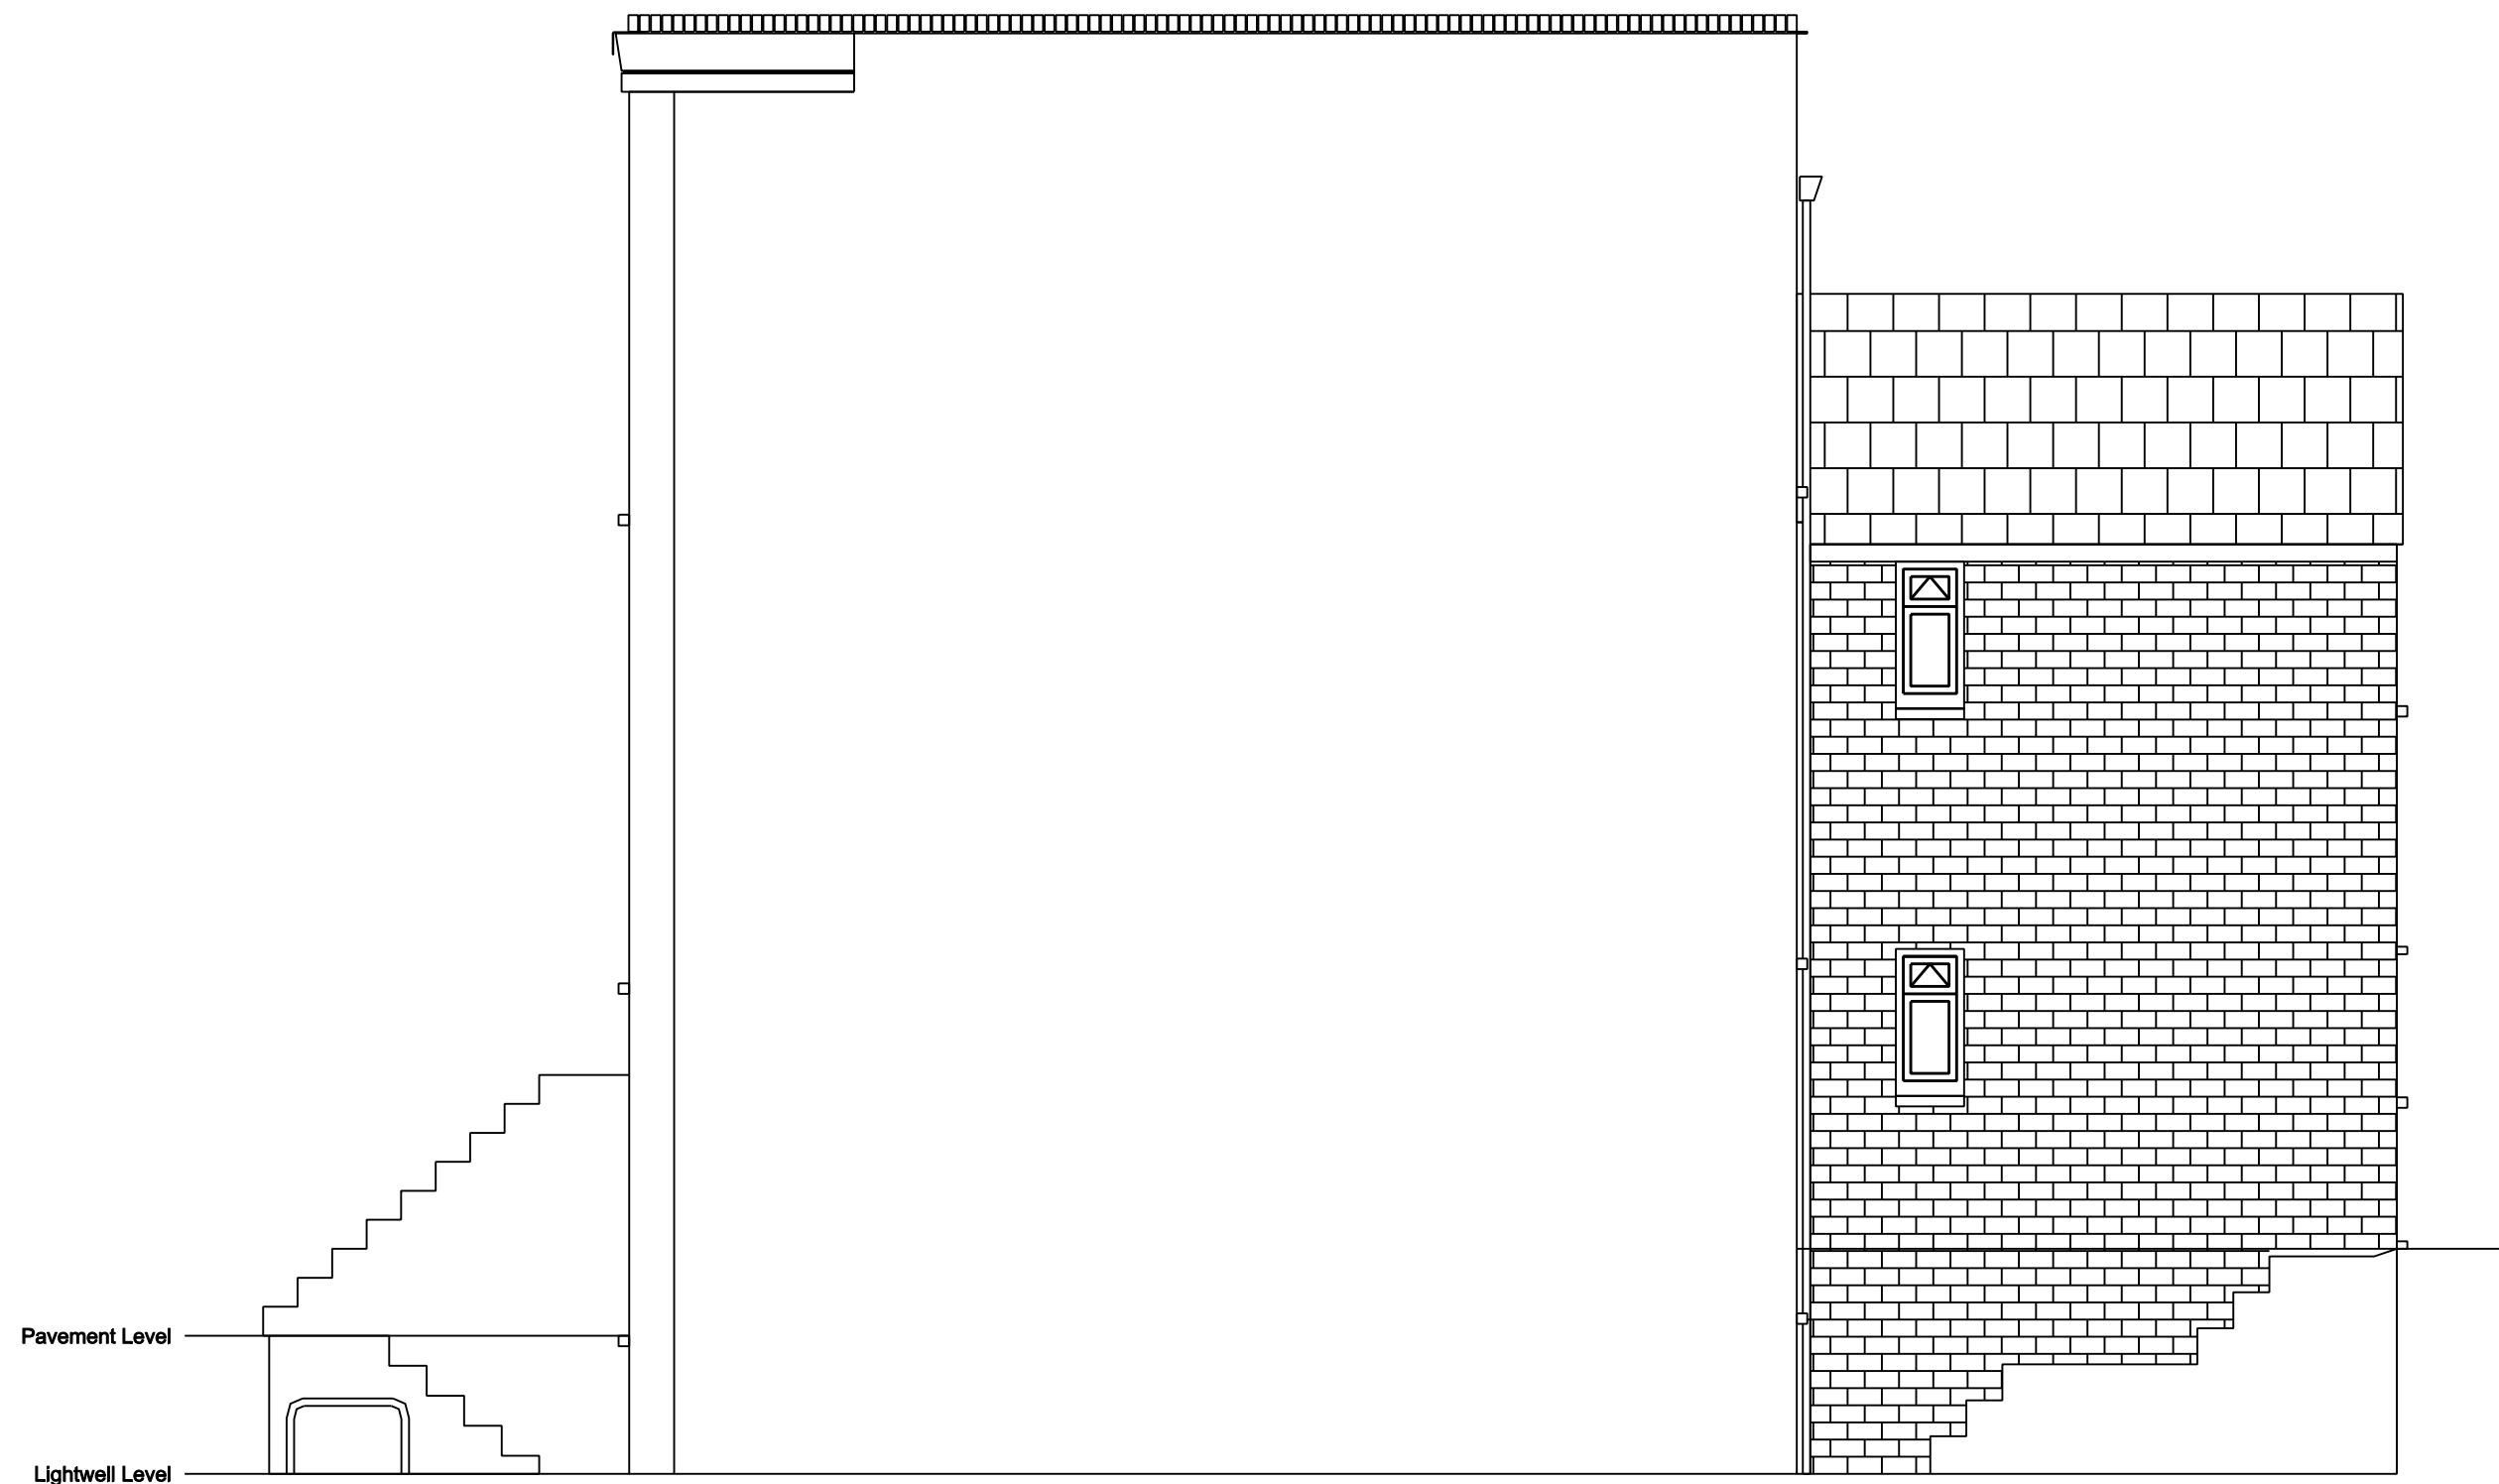

Existing Right Side Elevation

Scale 1.100

Disclaimer: 4D Planning did not survey the property and cannot take responsibility for the accuracy of these plans.

 


Written dimensions to be taken in preferences to scaled dimensions. The Contractor is responsible for checking all dimensions before work starts.

All work is to be carried out to the requirements, and to the satisfaction of the Local Authority. These drawings are for planning purposes only

Any discrepancies to be brought to the attention of 4D Planning Consultants immediately.

Location Plan

Rev	Date	Description	by	chk

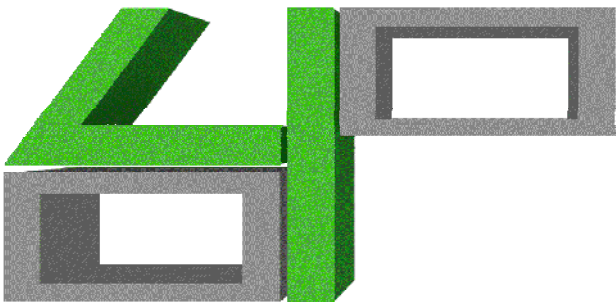



4D PLANNING™

www.GetMePlanning.com®

Client	
Project Elly House 205-207 Queens Crescent,NW5 4DP	
Title Existing Side Elevations	
Date: November 2016 Scale: 1:50 @ A1, 1:100 @ A3 Drawing No. EH13	Rev: /

Proposed Side Elevations


Scale 1.100

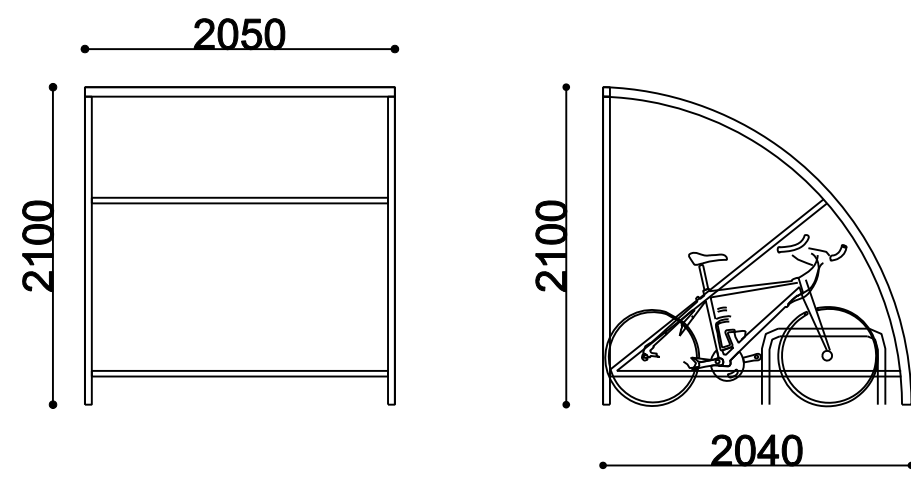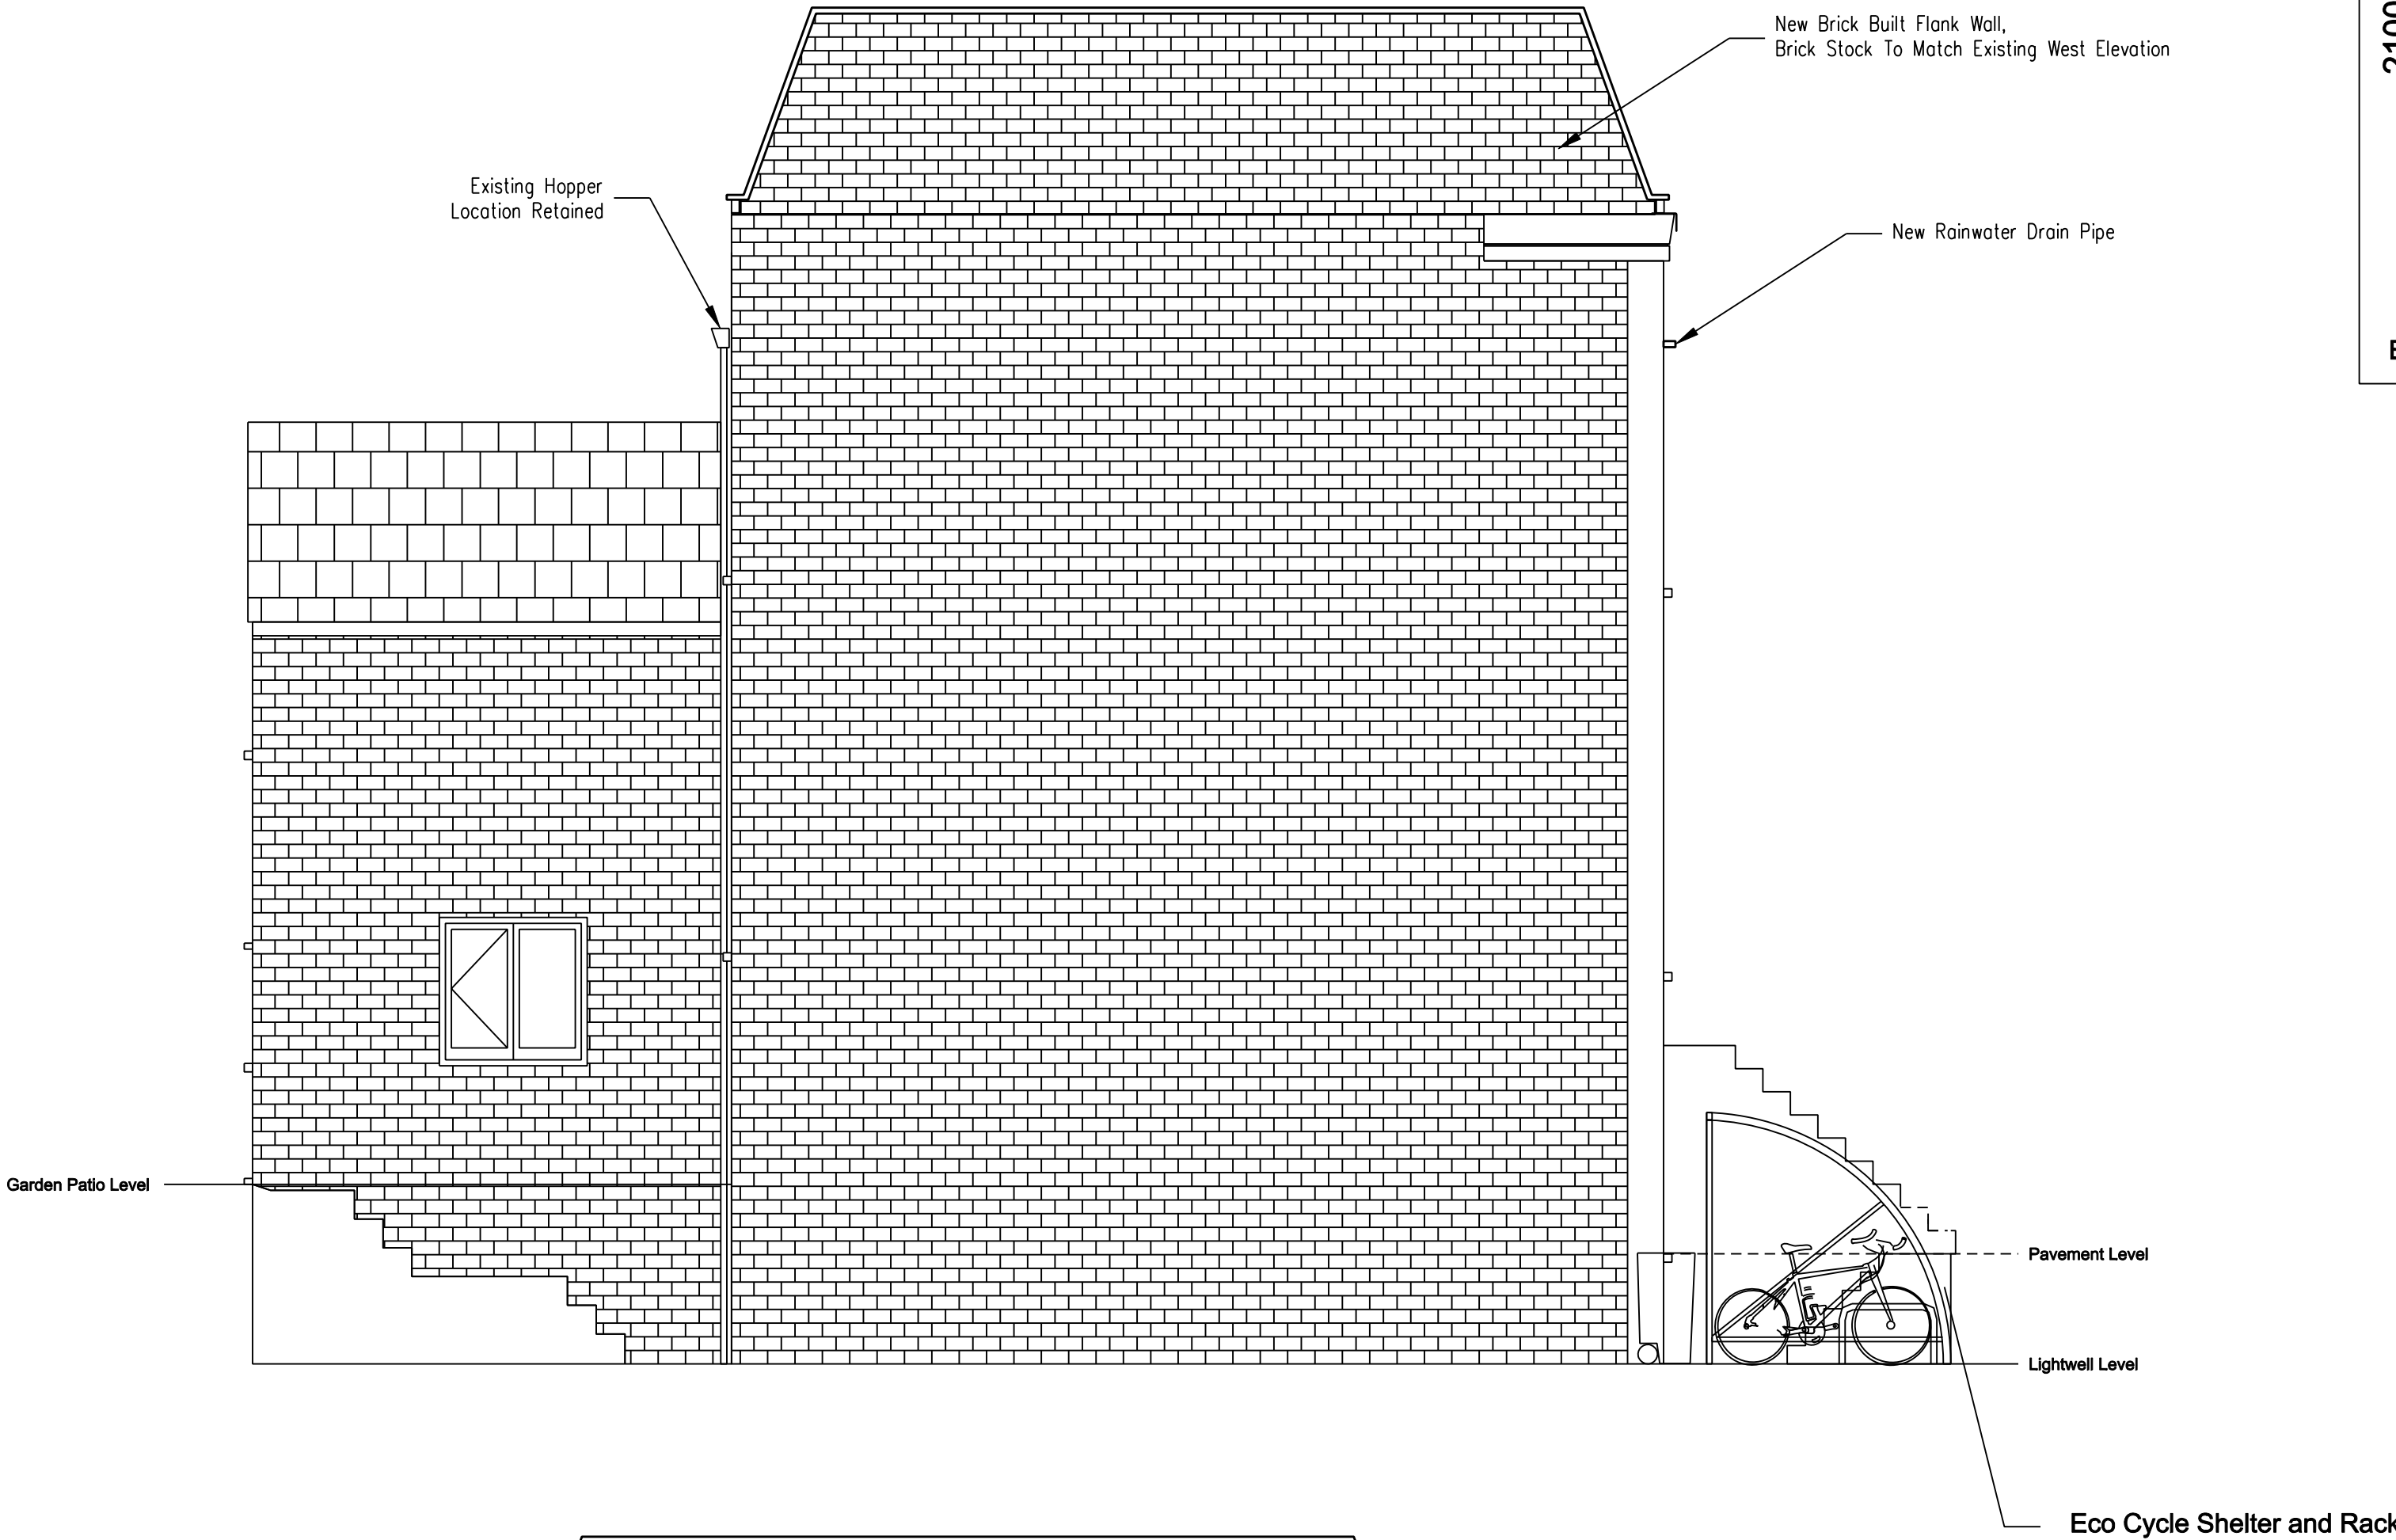

Eco Cycle Shelter and Rack

Proposed Left Side Elevation


Scale 1.100

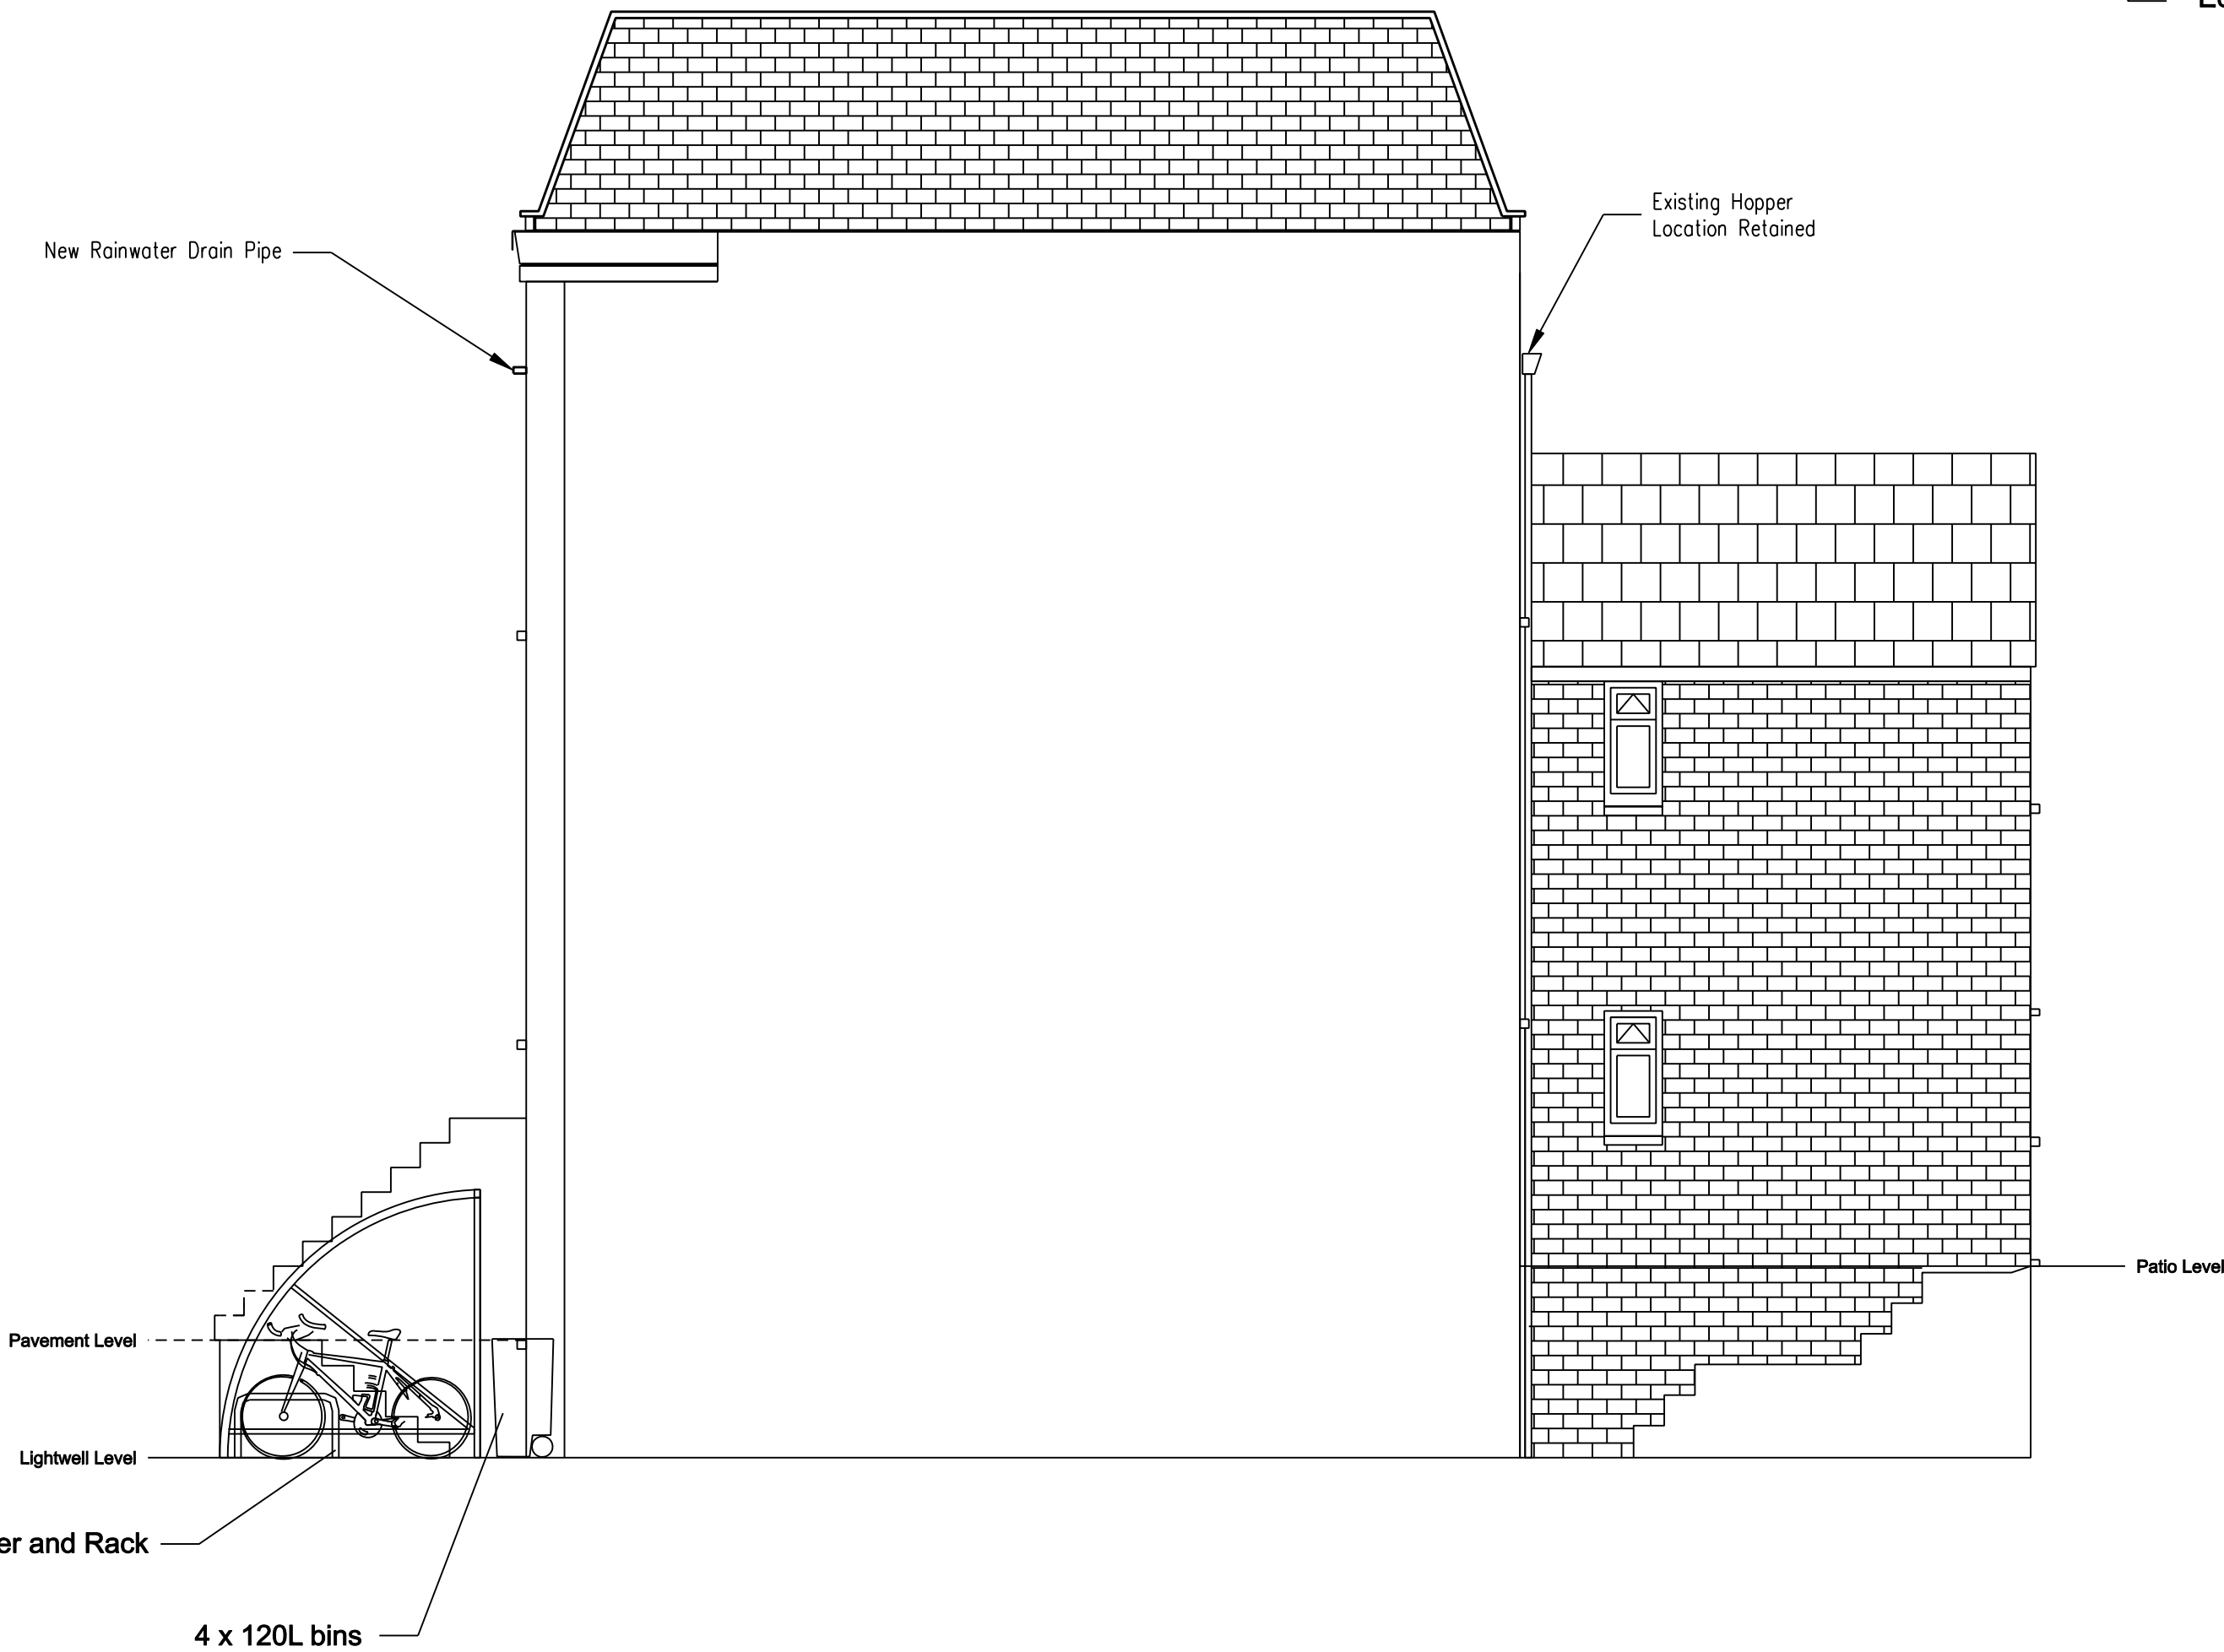

Proposed Right Side Elevation

Scale 1.100

Disclaimer: 4D Planning did not survey the property and cannot take responsibility for the accuracy of these plans.

 

Written dimensions to be taken in preferences to scaled dimensions. The Contractor is responsible for checking all dimensions before work starts.

All work is to be carried out to the requirements, and to the satisfaction of the Local Authority. These drawings are for planning purposes only

Any discrepancies to be brought to the attention of 4D Planning Consultants immediately.

Location Plan

Rev	Date	Description	by	chk



Client

Project
Elly House 205-207
Queens Crescent,NW5 4DP

Title
Proposed Side Elevations

Date: November 2016	Rev:
Scale: 1:50 @ A1, 1:100 @ A3	/
Drawing No. EH14	