


Shopfront Elevation As Proposed | Scale 1:25 @ A1



Location Plan | Scale 1:1250 @ A1

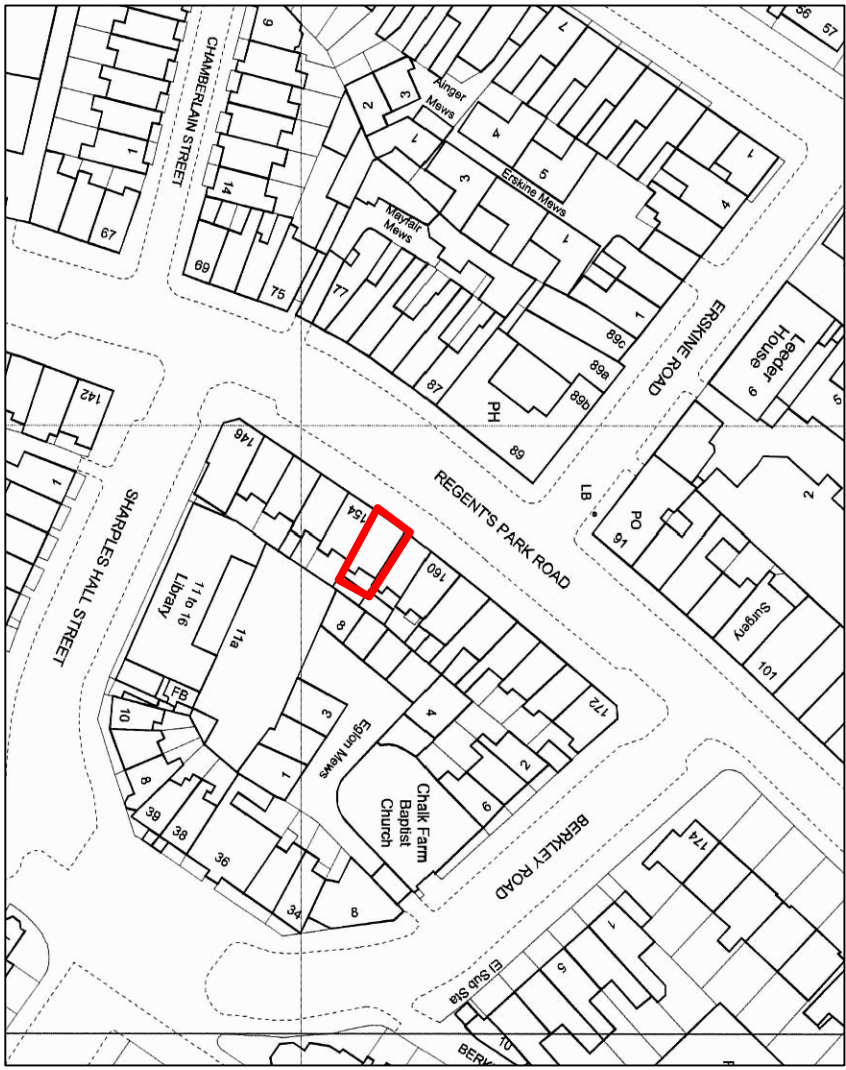

Shopfront Elevation As Existing | Scale 1:25 @ A1



REV B, 21/11/16 SM
1. SHUTTER & DOOR CONFIRMATIONS
REV A, 15/11/16 SM
1. SHUTTER & DOOR CONFIRMATIONS

Rev	Date	Details
-----	------	---------


and@design:time.com
www.design:time.com
Tel: +44 (0)113 256 9181
Fax: +44 (0)113 232 0408
Design Time, Unit A9
Leiston Luck Enterprise Park
Ridge Road, Leeds
LS25 7BF

Project
SPACE.NK.apothecary
156 Regent's Park Road, London

Drawing Title
New Entrance Shutter

Drawn by
SM
Date
10/12

Drawing Number
6206-01
Revision
B

Scale
As shown
Paper Size
A1