



1 PROPOSED SECOND FLOOR PLAN
1:50

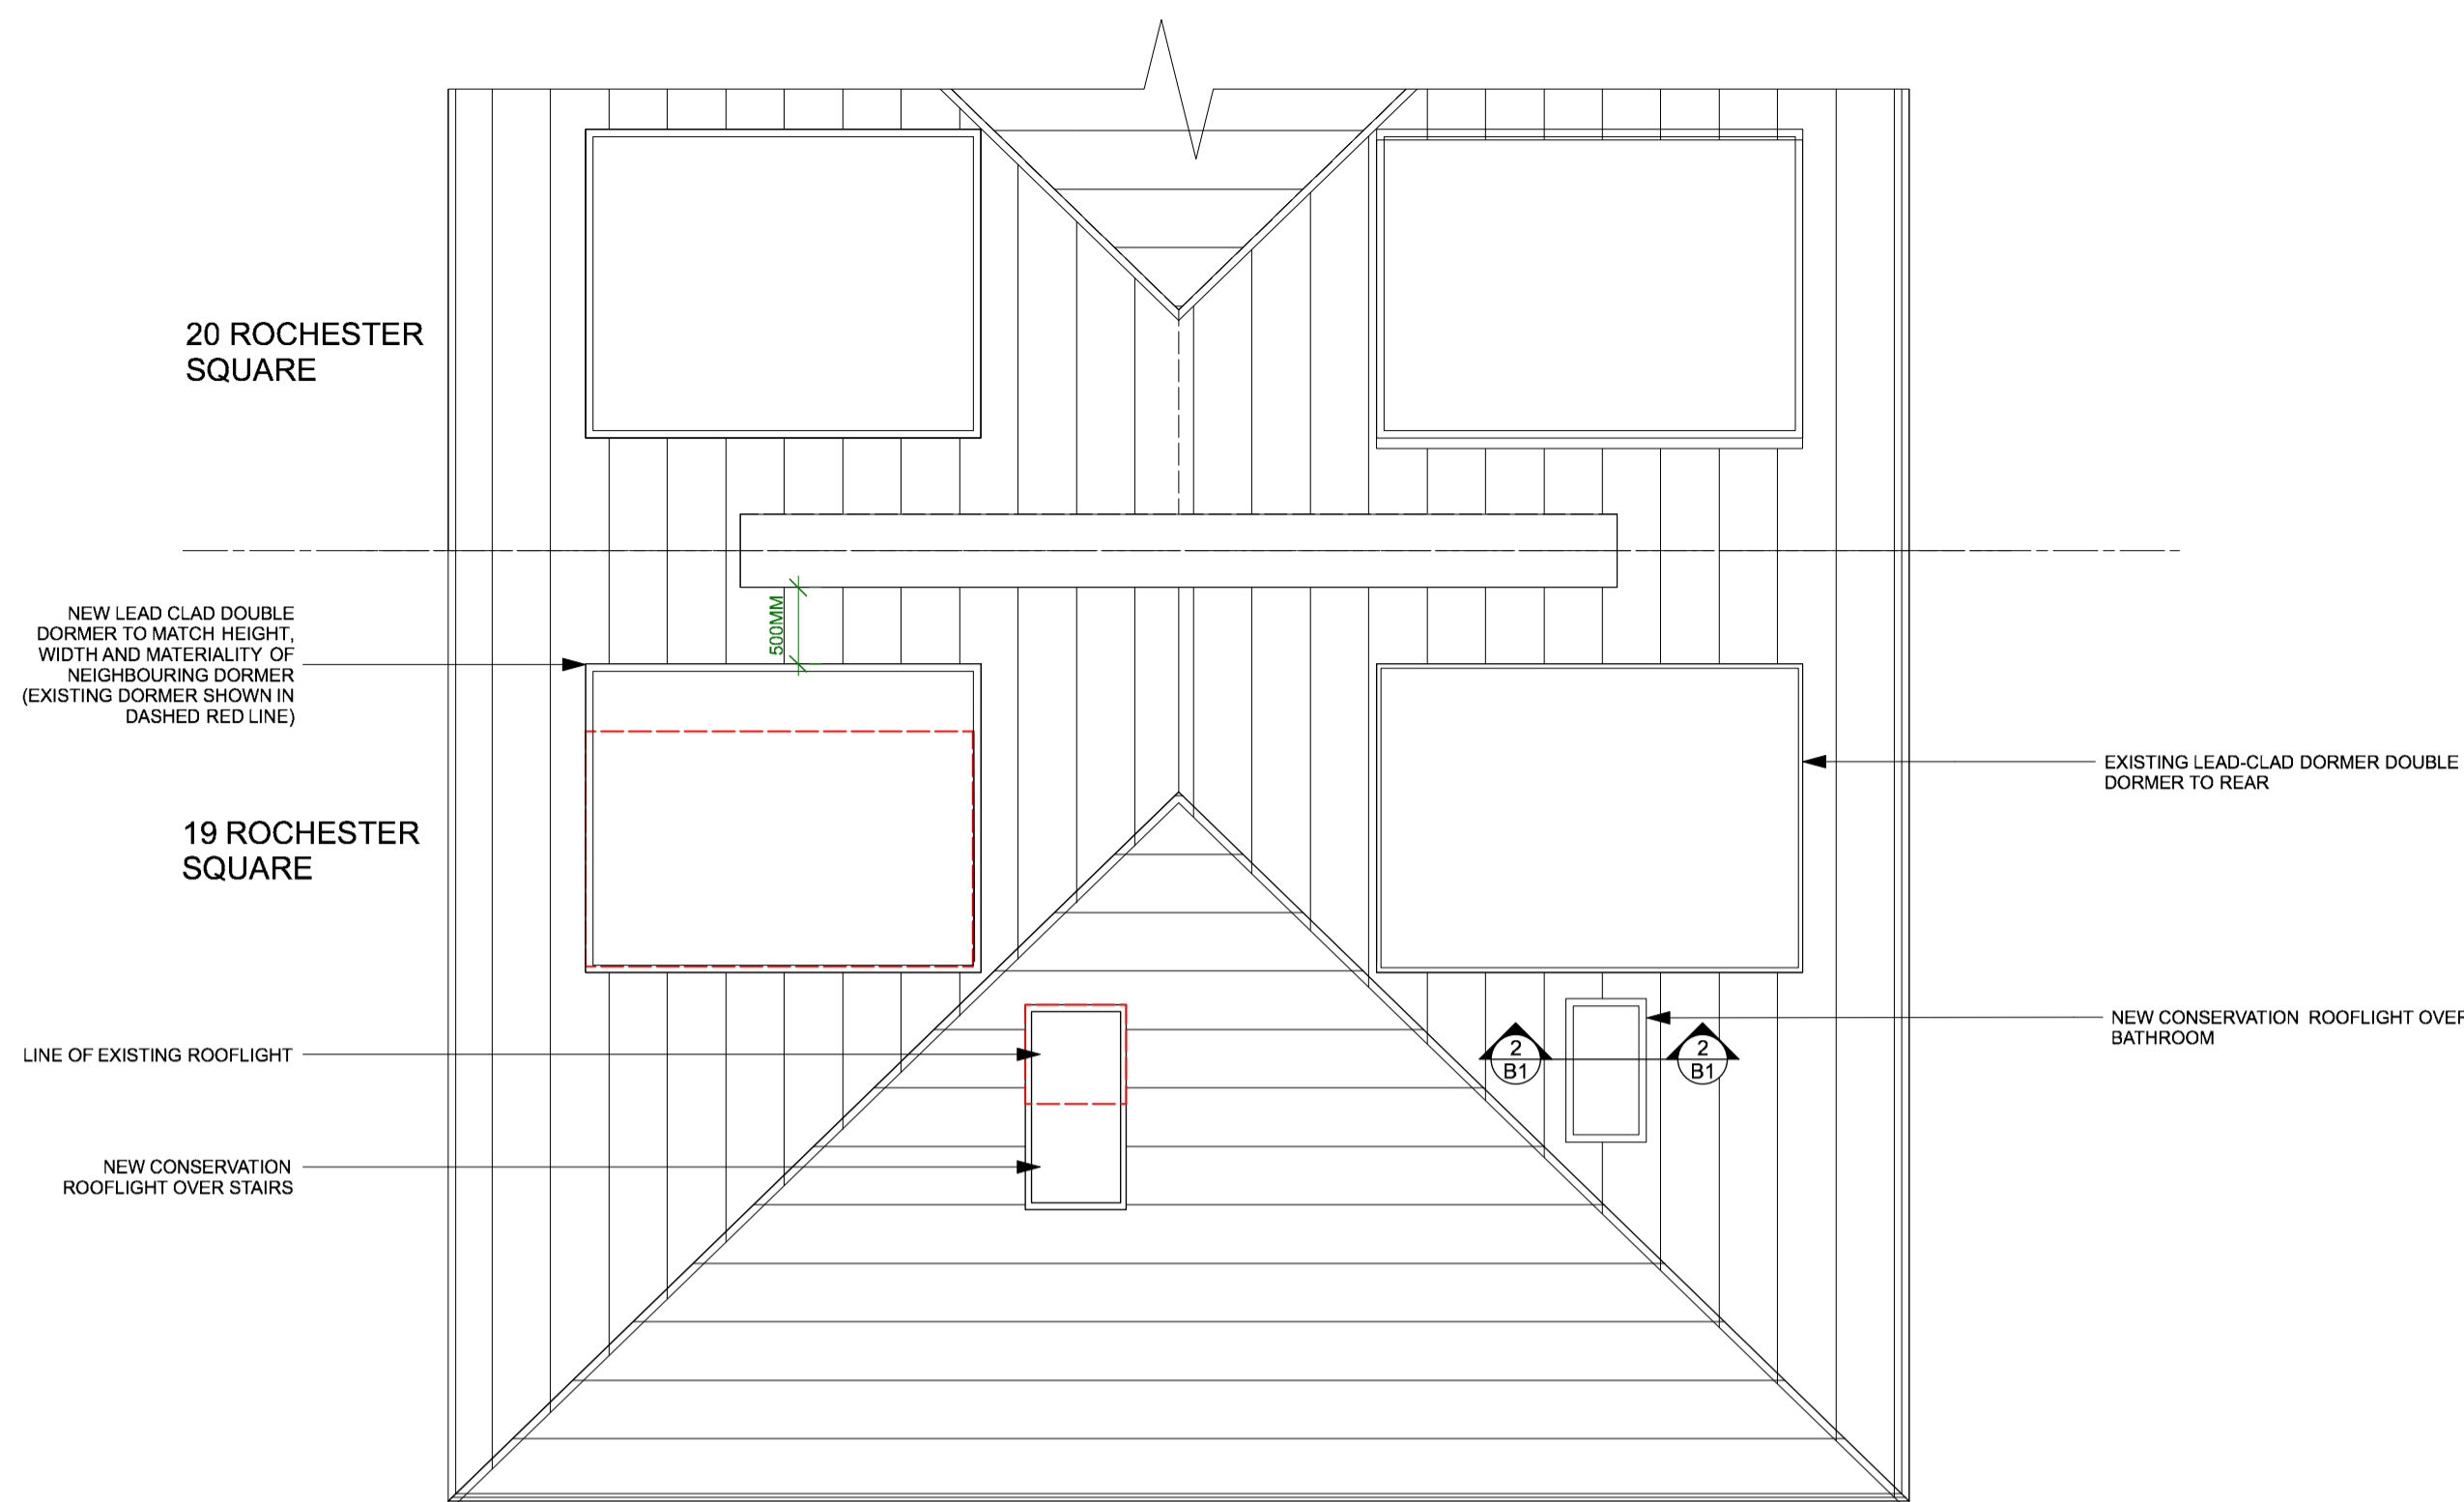

2 PROPOSED ROOF PLAN
1:50

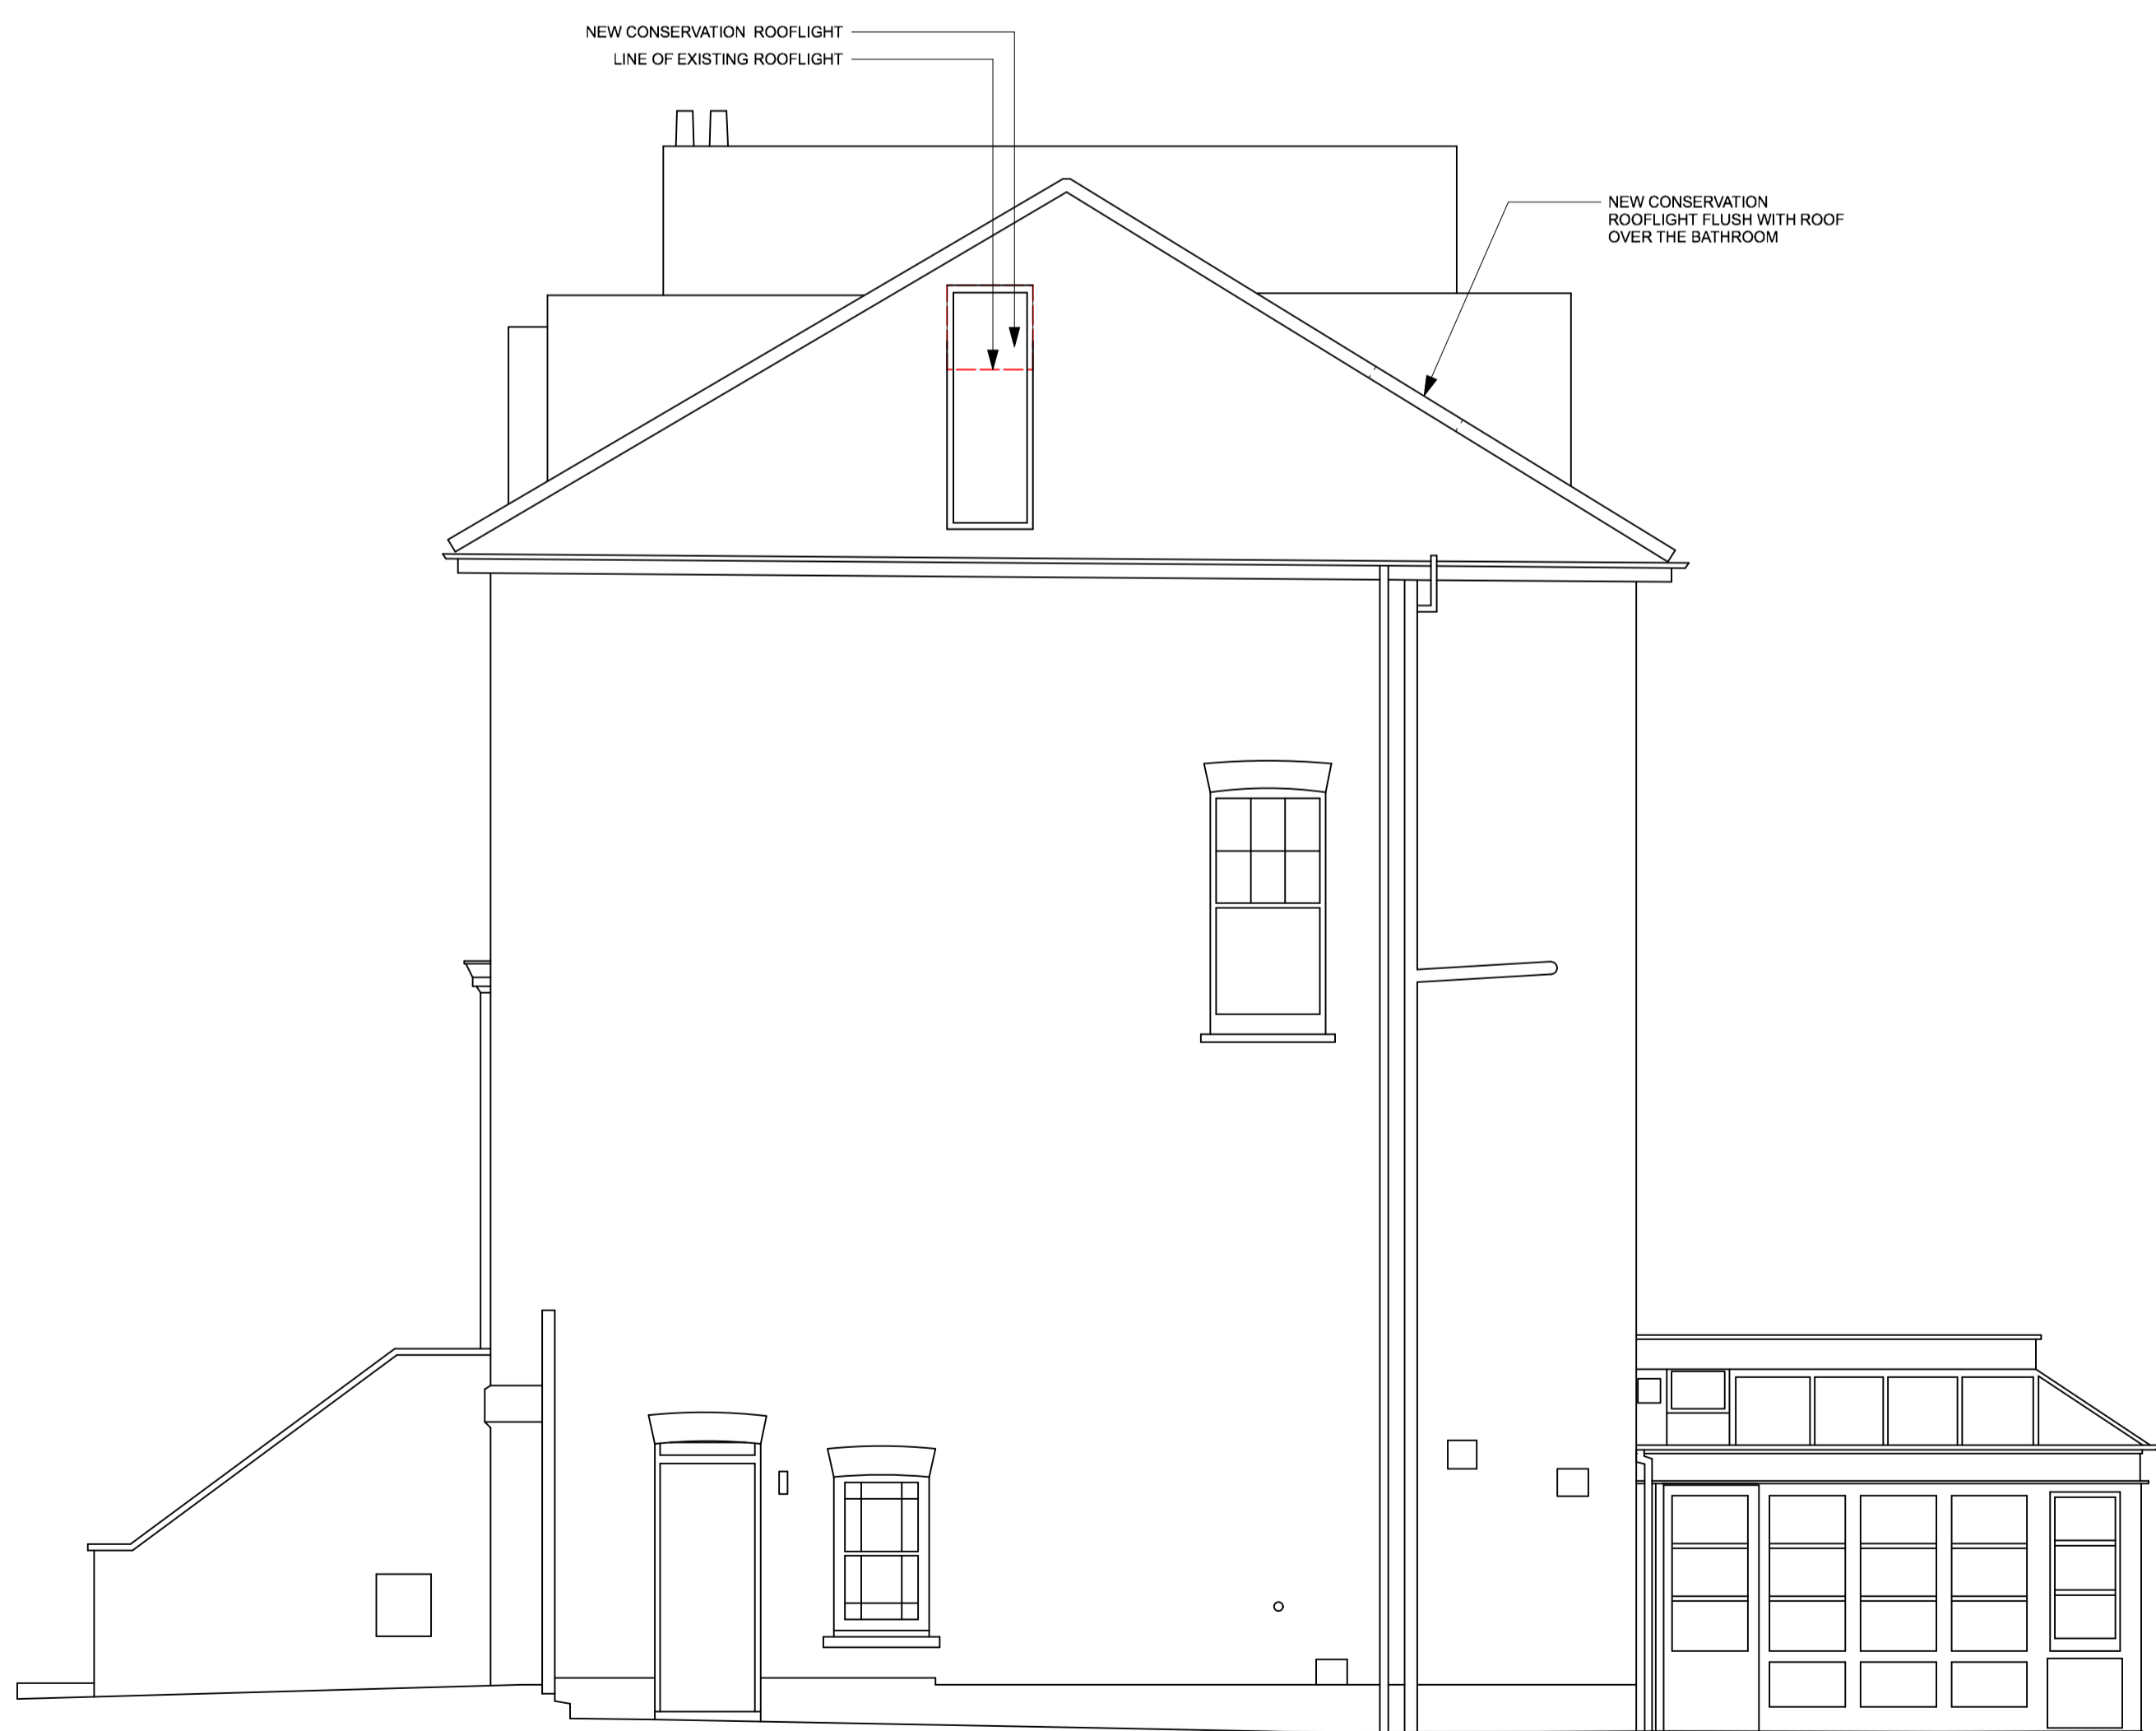

3 PROPOSED SIDE ELEVATION
1:50



4 PROPOSED FRONT ELEVATION
1:50



P2 9/12/16 PLANNING APPLICATION SUBMISSION - P2
P1 27/10/16 PLANNING APPLICATION SUBMISSION

Project
19 ROCHESTER SQUARE

Client
CHARLOTTE EDWARDS

Drawing Title
PROPOSED DRAWINGS

Scale	Date Created
1:50@A1	30.09.16

Drawing Number
16138-003

Revision	Revision Date
P2	09.12.16

Drawn By	Checked By
KH	FC

Do not scale from drawing, all dimensions to be checked on site. Report omissions and discrepancies to the architect immediately



Michaelis Boyd Associates
108 Palace Gardens Terrace
London W8 4RT

44 20 7221 1237
hello@michaelisboyd.com
michaelisboyd.com