


LEGEND

DEMOLITIONS

alignment
crosshair

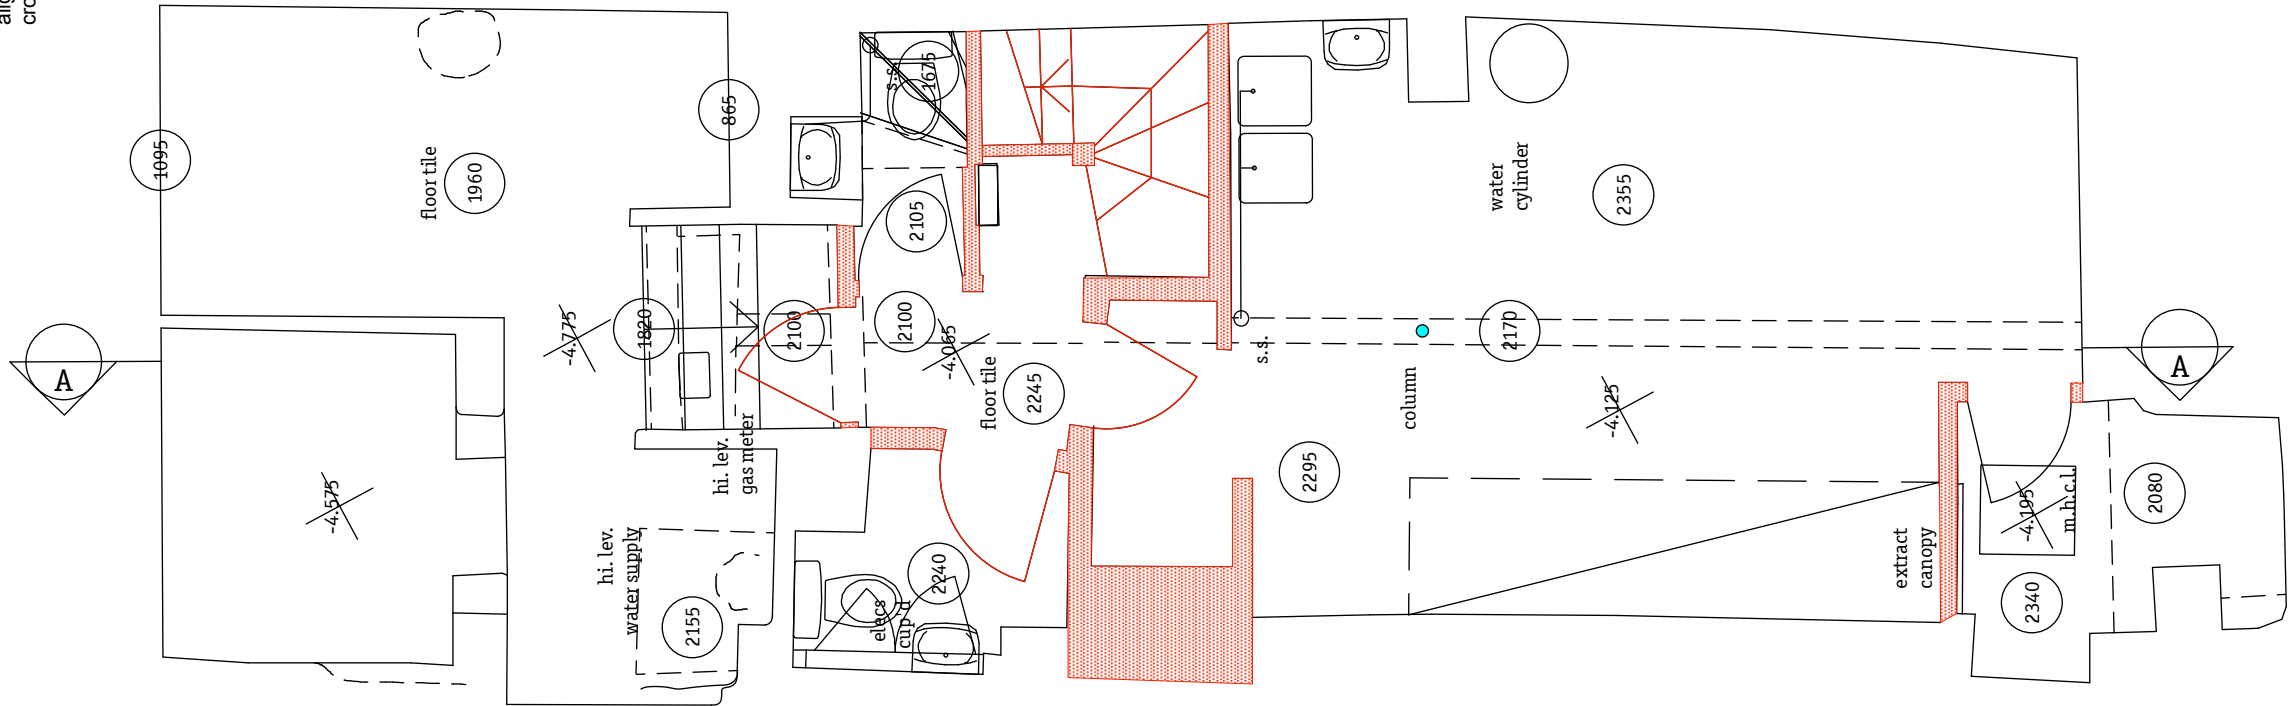

1 Demolition Basement Floor Plan
1:50@A3



Notes

Revision Date Description

Gundry & Ducker
Gundry & Ducker Architecture Ltd
3 Garrick Street
London WC2E 9BF
t +44(0)203 417 4895
info@gundryducker.com

Project	26 Earlam Street		
Drawing title	Basement Demolition Plans		
Scale	1:50@A3	Drwg. No.	Rev
Date	December 2016	319.DM.01	-
Status	Planning		

Do not scale. All dimensions to be confirmed on site.
Information contained in this drawing is the sole copyright of the designer
and is not to be reproduced without permission.