


alignment  
crosshair

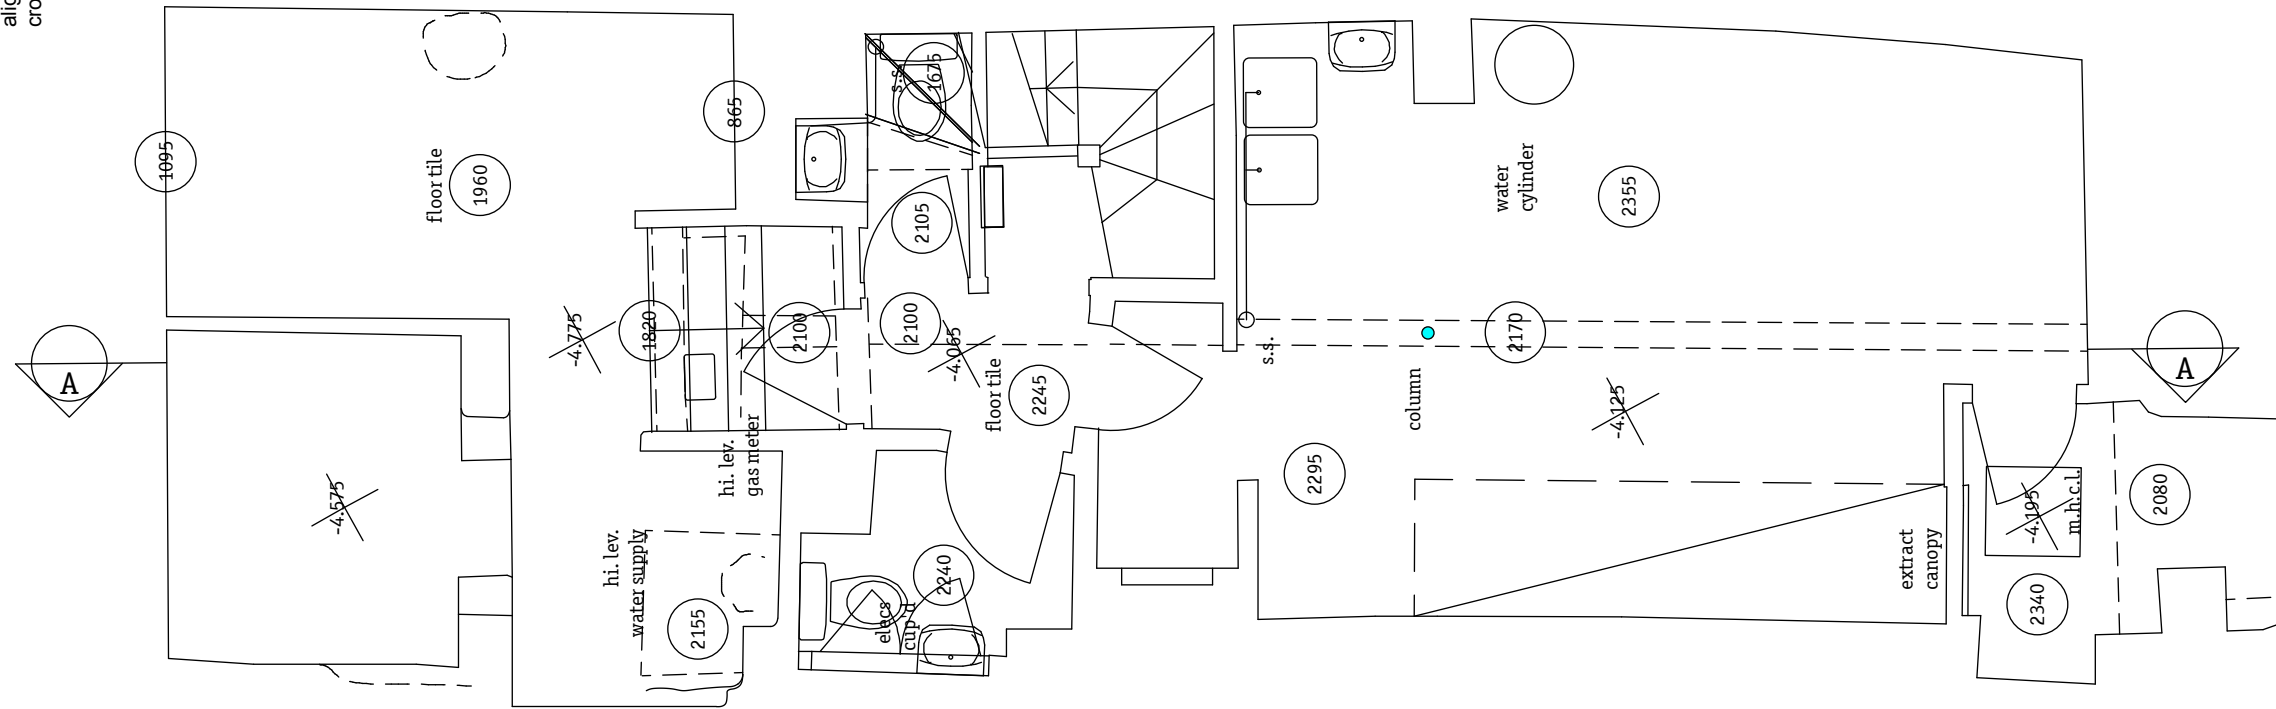

1 Existing Basement Floor Plan  
1:50@A3



Notes

Revision	Date	Description

*Gundry & Ducker*  
**Gundry & Ducker Architecture Ltd**  
 3 Garrick Street  
 London WC2E 9BF  
 t +44(0)203 417 4895  
 info@gundryducker.com

Project	26 Earham Street		
Drawing title	Existing Basement Floor Plans		
Scale	1:50@A3	Drwg. No.	Rev
Date	December 2016	<b>319.EX.01</b>	-
Status	Planning		

Do not scale. All dimensions to be confirmed on site.  
 Information contained in this drawing is the sole copyright of the designer  
 and is not to be reproduced without permission.