


Scale 1:50

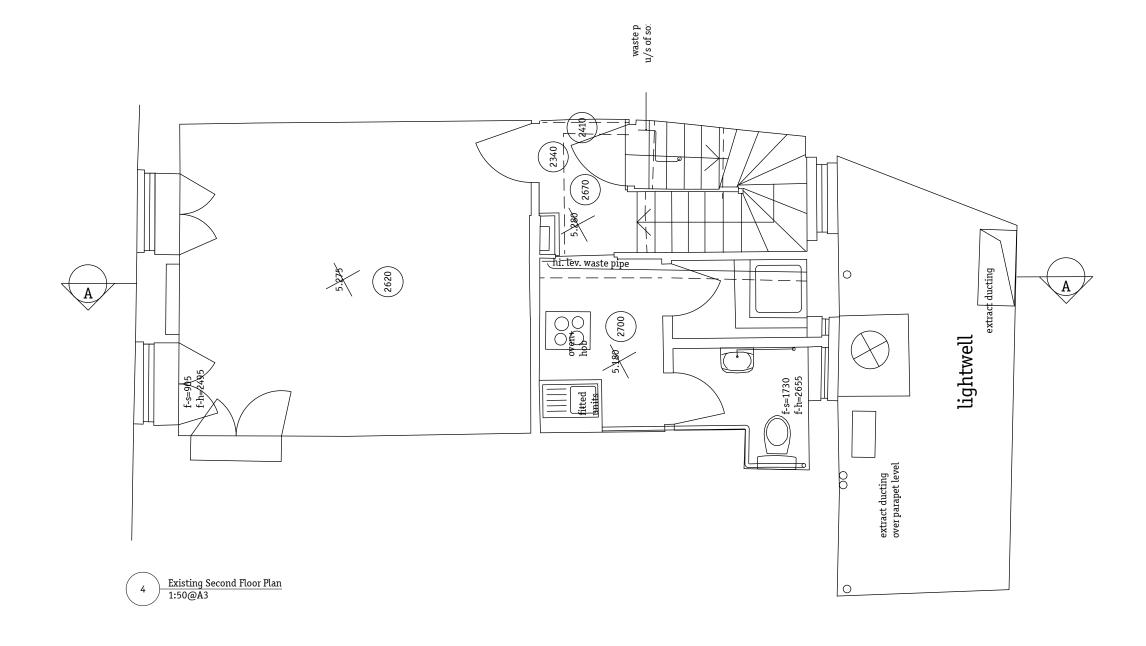



(evision Date Desc

Gundry & Ducker
Gundry & Ducker Architecture Ltd
3 Garrick Street
London Wc25 9B
t+44(0):203 417 4895
info@gundryducker.com

Project Drawing title		26 Earlham Street Existing Basement Floor Plans		
Date	December 2016		319.EX.01	-
Statue	Dlannin	0		

Do not scale. All dimensions to be confirmed on site.

Information contained in this drawing is the sole copyright of the designer and is not to be reproduced without permission.