

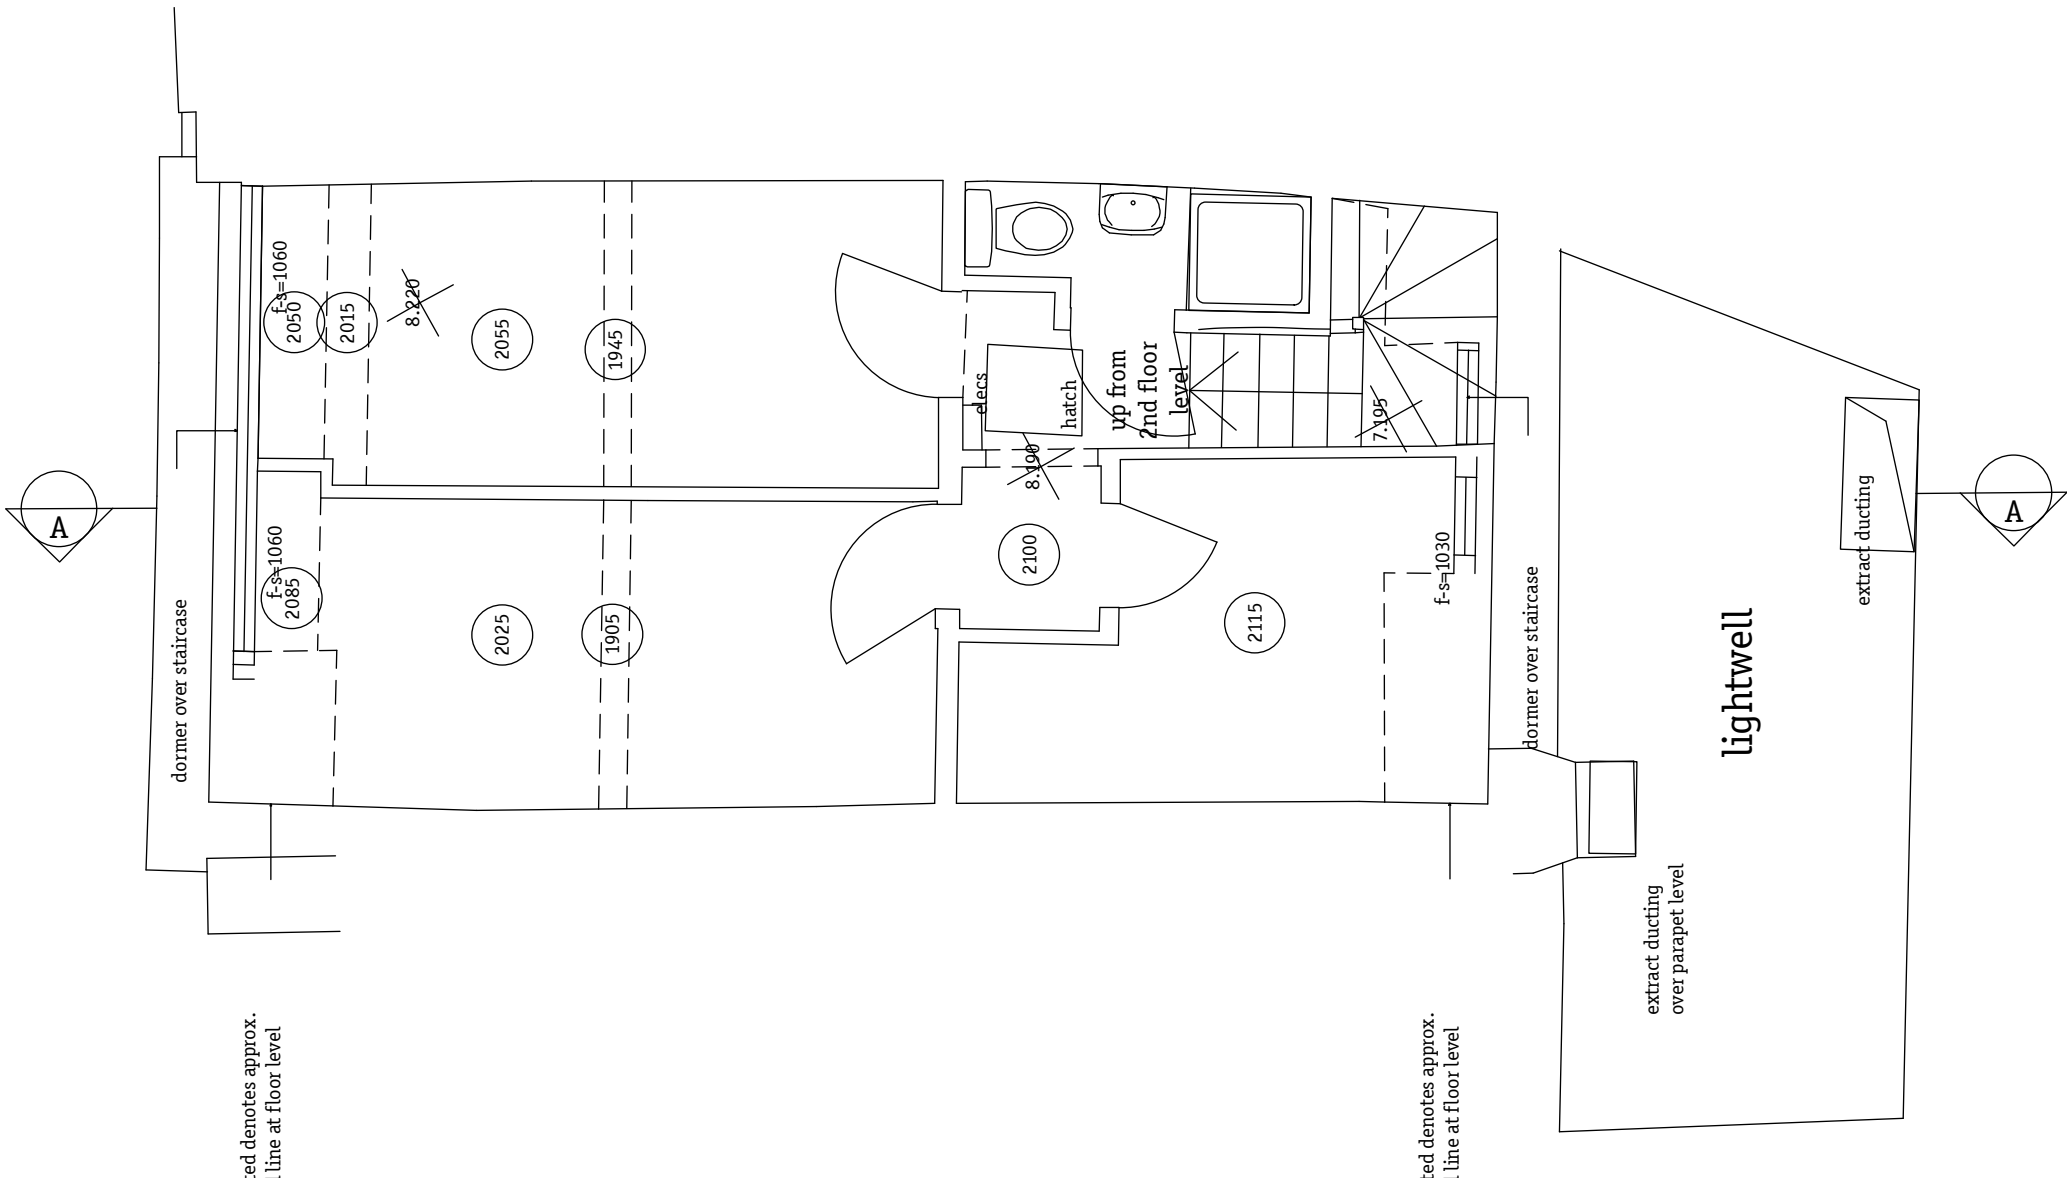


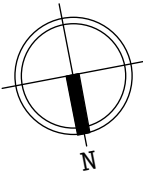

5 Existing Third Floor Plan
1:50@A3

 

Notes

Revision Date Description

Gundry & Ducker
Gundry & Ducker Architecture Ltd
3 Garrick Street
London WC2E 9BF
t +44(0)203 417 4895
info@gundryducker.com

Do not scale. All dimensions to be confirmed on site.
Information contained in this drawing is the sole copyright of the designer
and is not to be reproduced without permission.

Project 26 Earham Street
Drawing title Existing Basement Floor Plans
Scale 1:50@A3 Drwg. No. Rev
Date December 2016 319.EX.05
Status Planning