
 


- NOTES**
1. No dimensions are to be scaled from this drawing.
  2. Contractors must verify all figured dimensions on site before commencing any work or making any shop drawings.
  3. This drawing is the sole copyright of Savills and no part may be reproduced without the written consent of the above.
  4. Site Location Plans are prepared from the Ordnance Survey Map with the sanction of the Controller of H.M. Stationery Office. Crown Copyright Reserved.

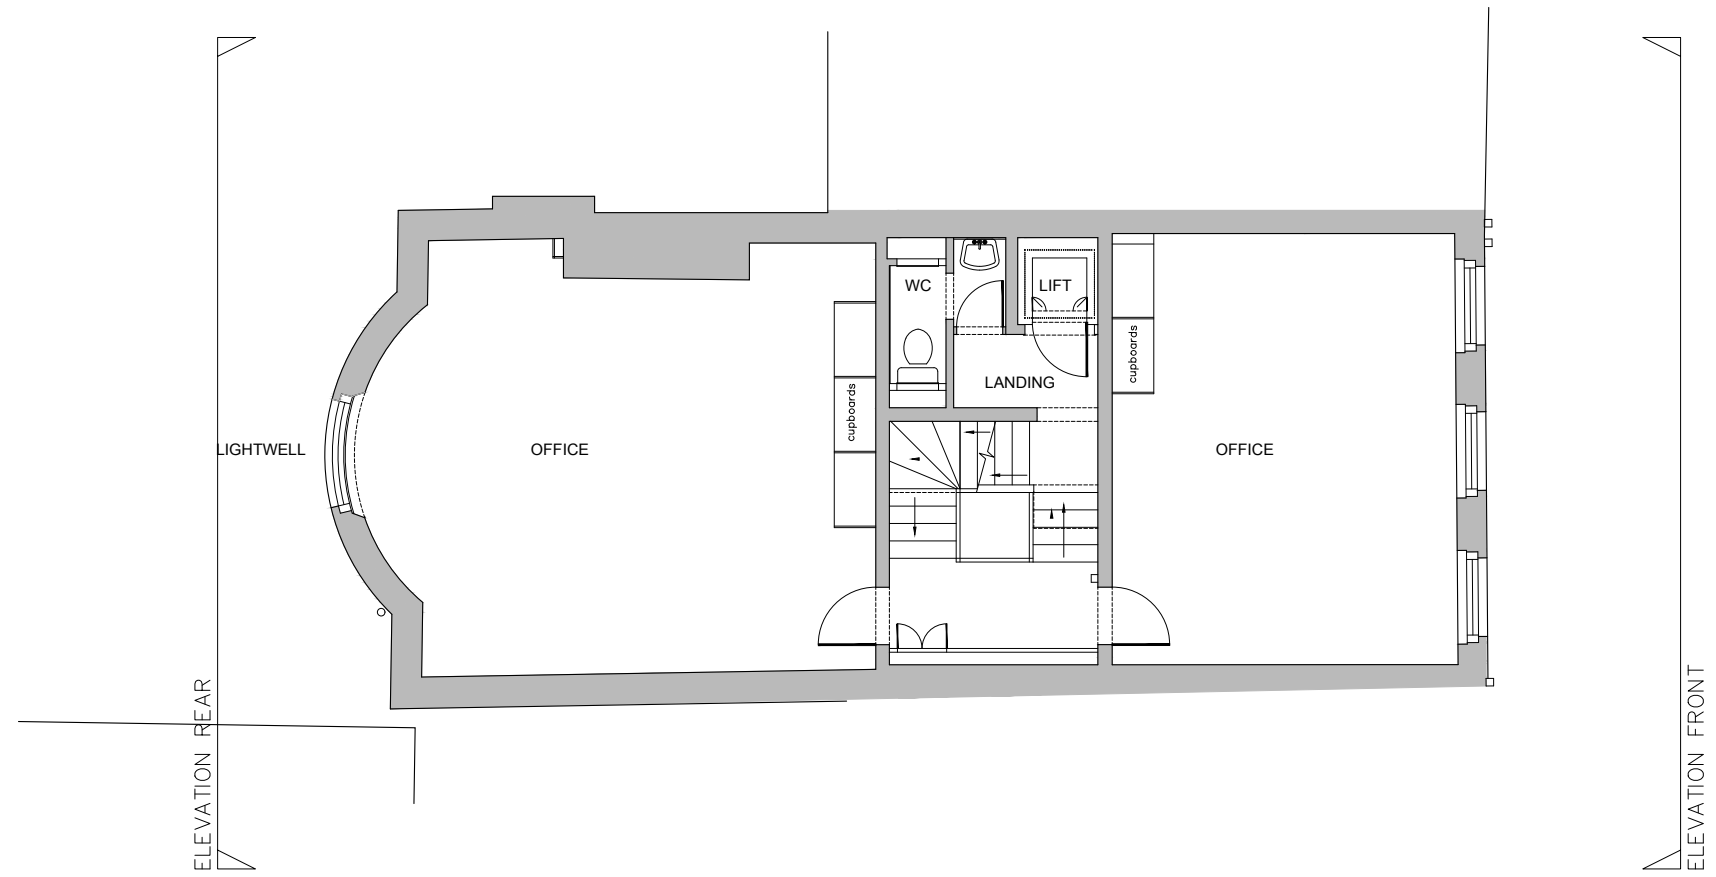

Rev	Description	By	Date
Drawing Status			
<b>PLANNING</b>			
 <b>savills</b> ARCHITECTURE & BUILDING CONSULTANCY Savills (UK) Limited Wytham Court, 11 West Way, Botley, Oxford OX2 0QL  Telephone: + 44 (0)1865 269000 Fax: + 44 (0)1865 269001 www.savills.co.uk			
Client			
Perez Midtown			
Project			
22 Southampton Place Holborn London WC1A 2BP			
Drawing Title			
Existing Third Floor Plan			
Scale	Date	Drawn	Checked
1:100 @ A3	June 2016	RE	MT
Drawing Number	Rev.	Project Number	
16-28-06		OXKD 370327	