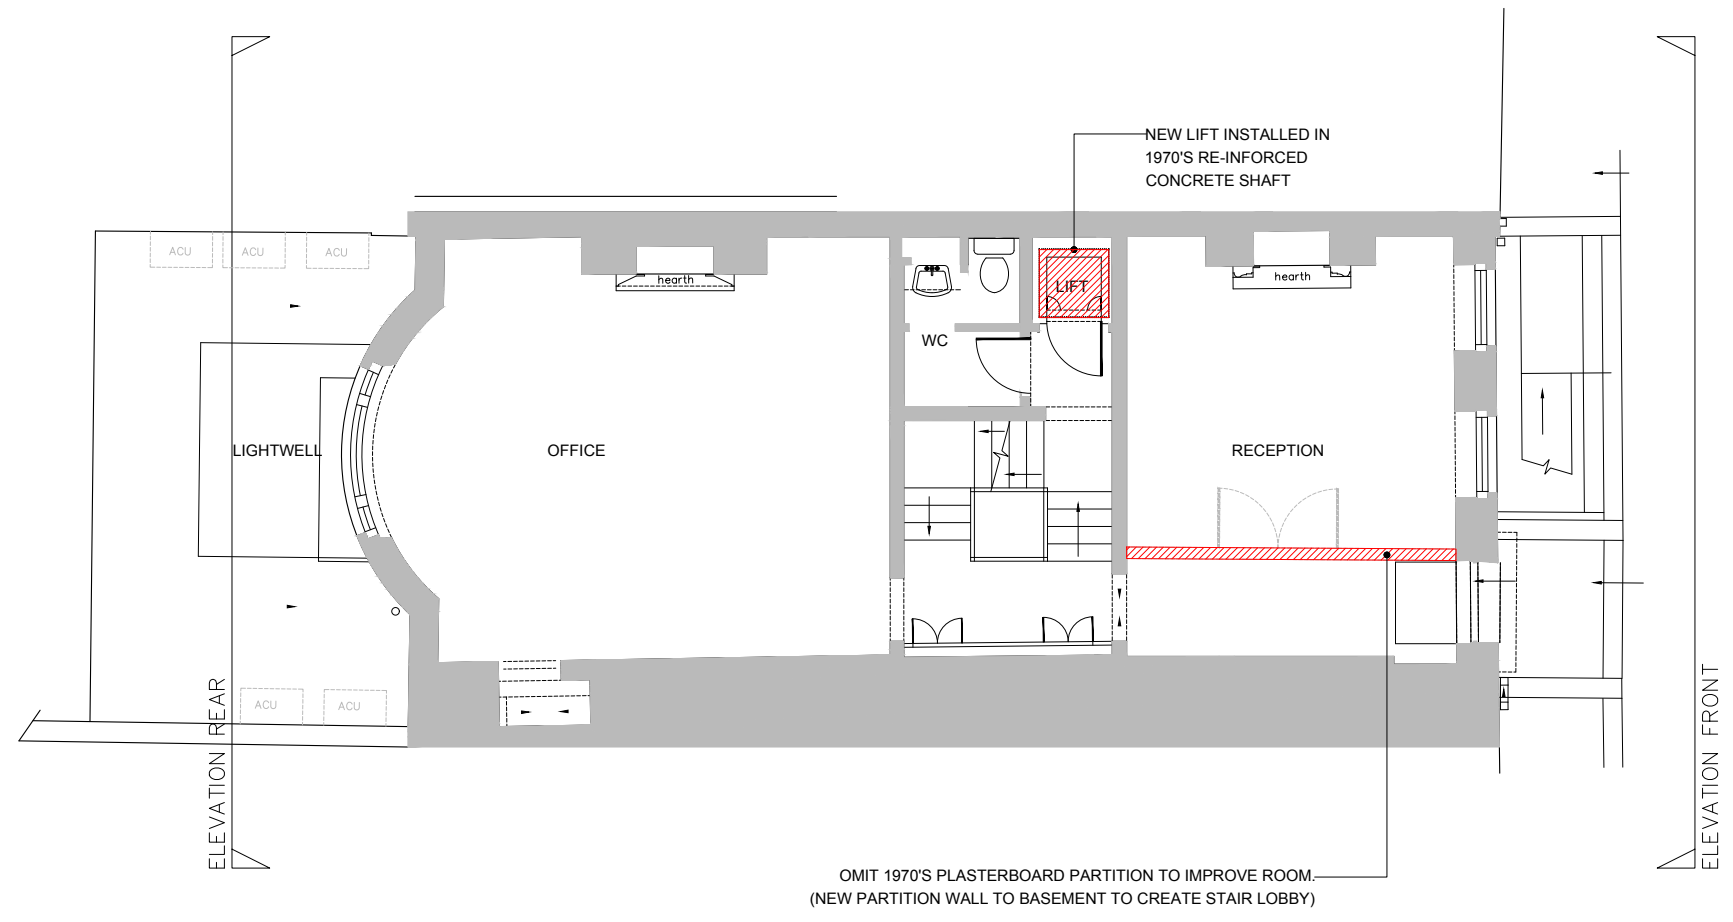

 


- NOTES**
1. No dimensions are to be scaled from this drawing.
 2. Contractors must verify all figured dimensions on site before commencing any work or making any shop drawings.
 3. This drawing is the sole copyright of Savills and no part may be reproduced without the written consent of the above.
 4. Site Location Plans are prepared from the Ordnance Survey Map with the sanction of the Controller of H.M. Stationery Office. Crown Copyright Reserved.



 AREA TO BE DEMOLISHED/REMOVED



Rev	Description	By	Date
Drawing Status			
PLANNING			
			
ARCHITECTURE & BUILDING CONSULTANCY Savills (UK) Limited Wytham Court, 11 West Way, Botley, Oxford OX2 0QL Telephone: + 44 (0)1865 269000 Fax: + 44 (0)1865 269001 www.savills.co.uk			
Client Perez Midtown			
Project 22 Southampton Place Holborn London WC1A 2BP			
Drawing Title Demolition Ground Floor Plan			
Scale 1:100 @ A3	Date June 2016	Drawn RE	Checked MT
Drawing Number 16-28-19	Rev. A	Project Number OXKD 370327	