


## Figures

---

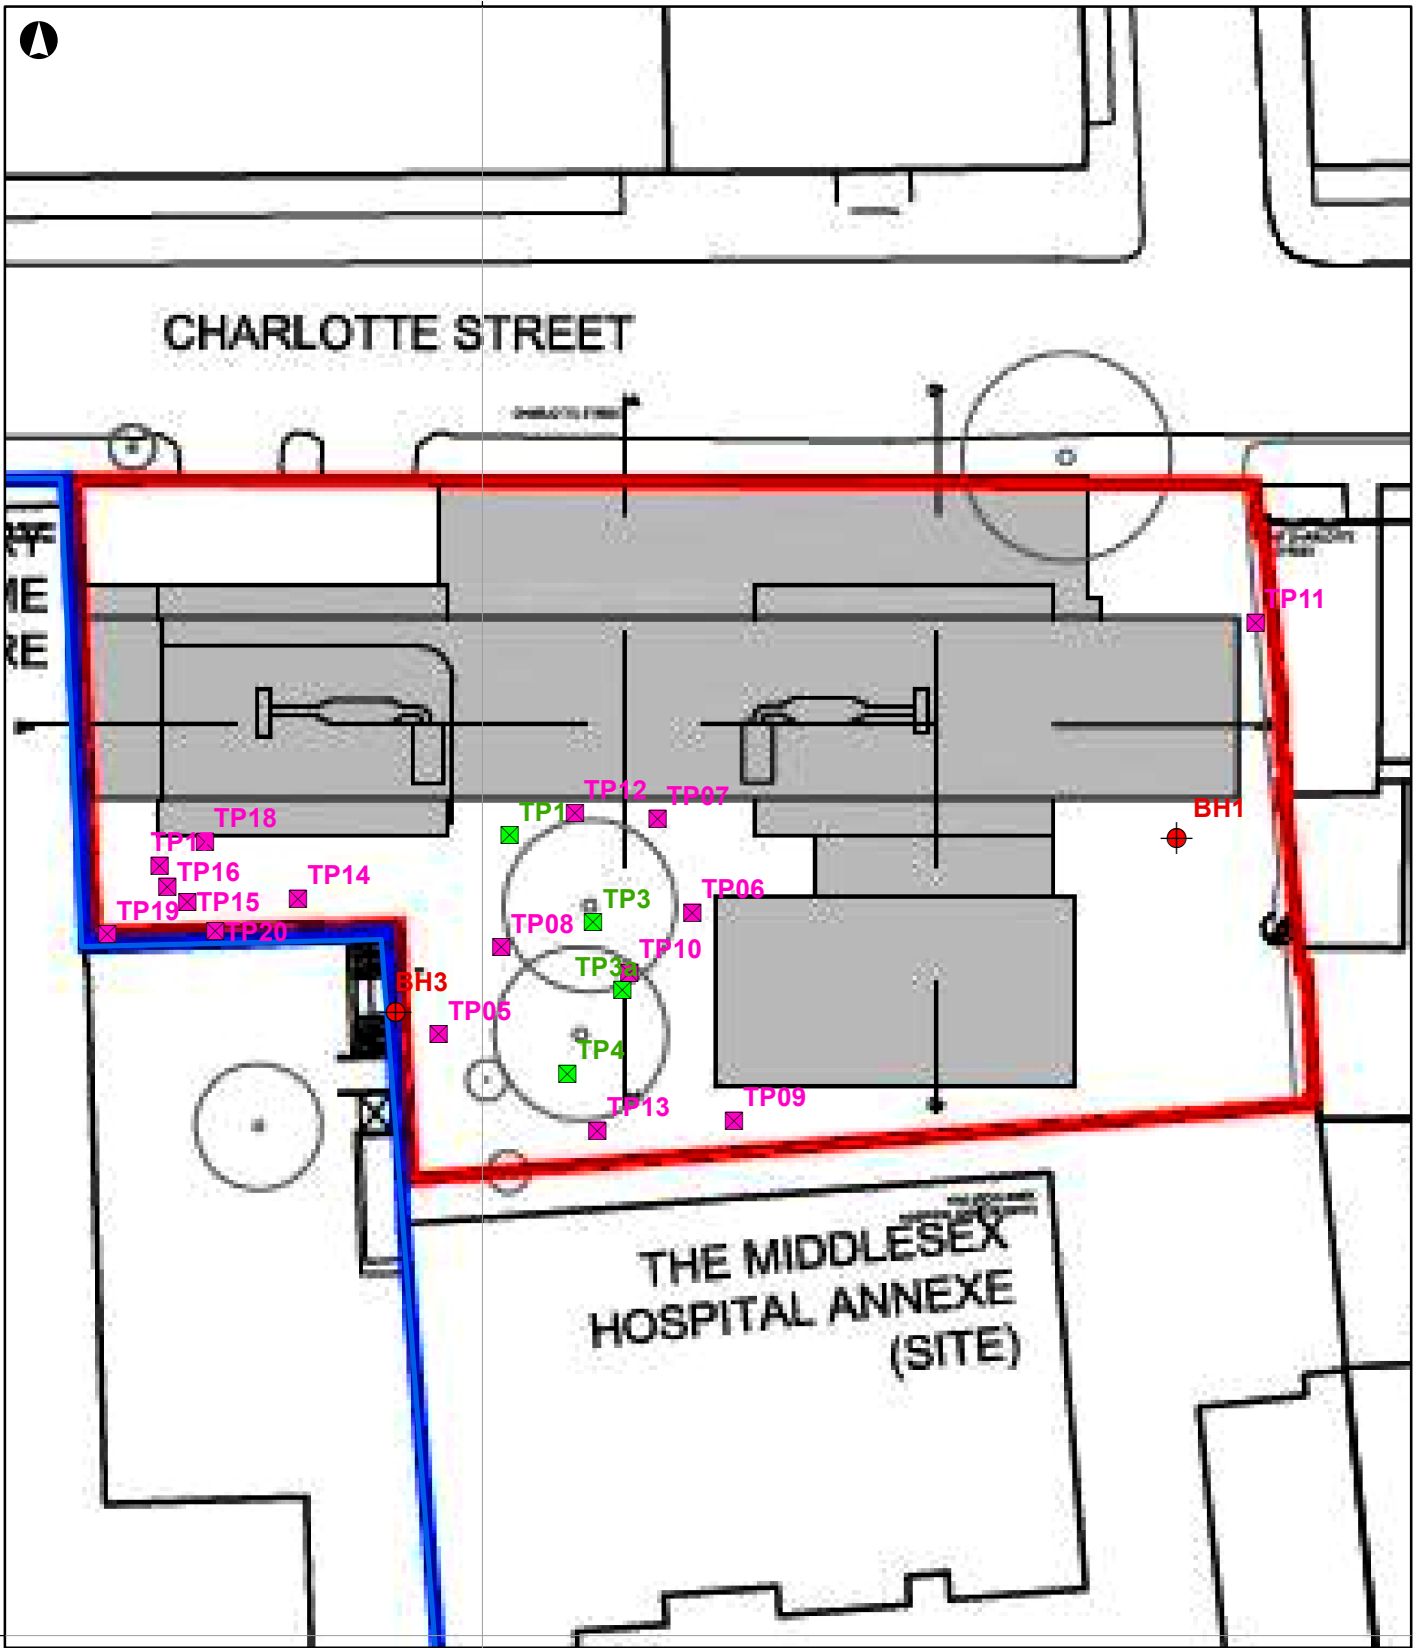

**Legend**

- UCL Sainsbury Welcome Building
- Red Line Boundary
- ✕ Soiltechnics (2016)
- Albury (2014)
- ⊗ Soil Mechanics (2011)

©Copyright Information


P1	22-11-16	BM	JL	JL
Issue	Date	By	Chkd	Appd

# ARUP

13 Fitzroy Street  
 London W1T 4BQ  
 Tel +44 20 7636 1531 Fax +44 20 7580 3924  
 www.arup.com

Client  
**University College London**

Job Title  
**Astor College, 99 Charlotte Street  
 Ground Contamination Assessment  
 and Remediation Strategy**

 

**Figure 1**  
**Exploratory Hole Location Plan**


Scale at A4

**1:1,750**

Job No <b>252519-00</b>	Drawing Status <b>Final</b>
Drawing No <b>001</b>	Issue <b>F1</b>

## **Appendix A**

### **Site Location Plan**

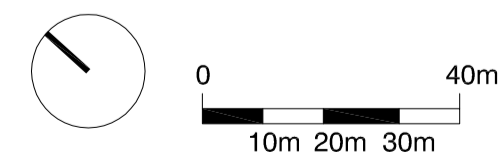

**standard notes**

1. Do not scale this drawing.
2. All dimensions must be checked on site and any discrepancies verified with the architect.
3. Unless shown otherwise, all dimensions are to structural surfaces.

**drawing notes**

- : Site boundary
- : Boundary of adjacent UCL owned land

**revisions**

rev	date	description
P1	10.12.14	first issue
P2	19.12.14	For Design Team comment
P3	19.01.15	Planning pack issued to UCL
P4	23.01.15	Issue for Planning

THIS IS NOT A CONSTRUCTION DRAWING. IT IS UNSUITABLE FOR THE PURPOSE OF CONSTRUCTION AND MUST ON NO ACCOUNT BE USED AS SUCH.

# ASTOR COLLEGE, UCL

## Charlotte Street, W1T 4QB

<b>date</b> 04.09.14	<b>client</b> UCL	<b>Levitt Bernstein</b> 1 Kingsland Passage London E8 2BB
<b>scale</b> 1:1250@A1	<b>drawing</b> Astor College Location Plan	<b>t: 020 7275 7676</b> <b>f: 020 7275 9348</b> <b>w: levittbernstein.co.uk</b> <b>e: post@levittbernstein.co.uk</b>
<b>drawn</b> FH	<b>checked</b> KS	<b>drawing number</b> 2869 L047
		<b>rev</b> P4


## **Appendix B**

### **Existing Development Information**


CHARLOTTE STREET

SAINSBURY WELLCOME CENTRE

97 CHARLOTTE STREET

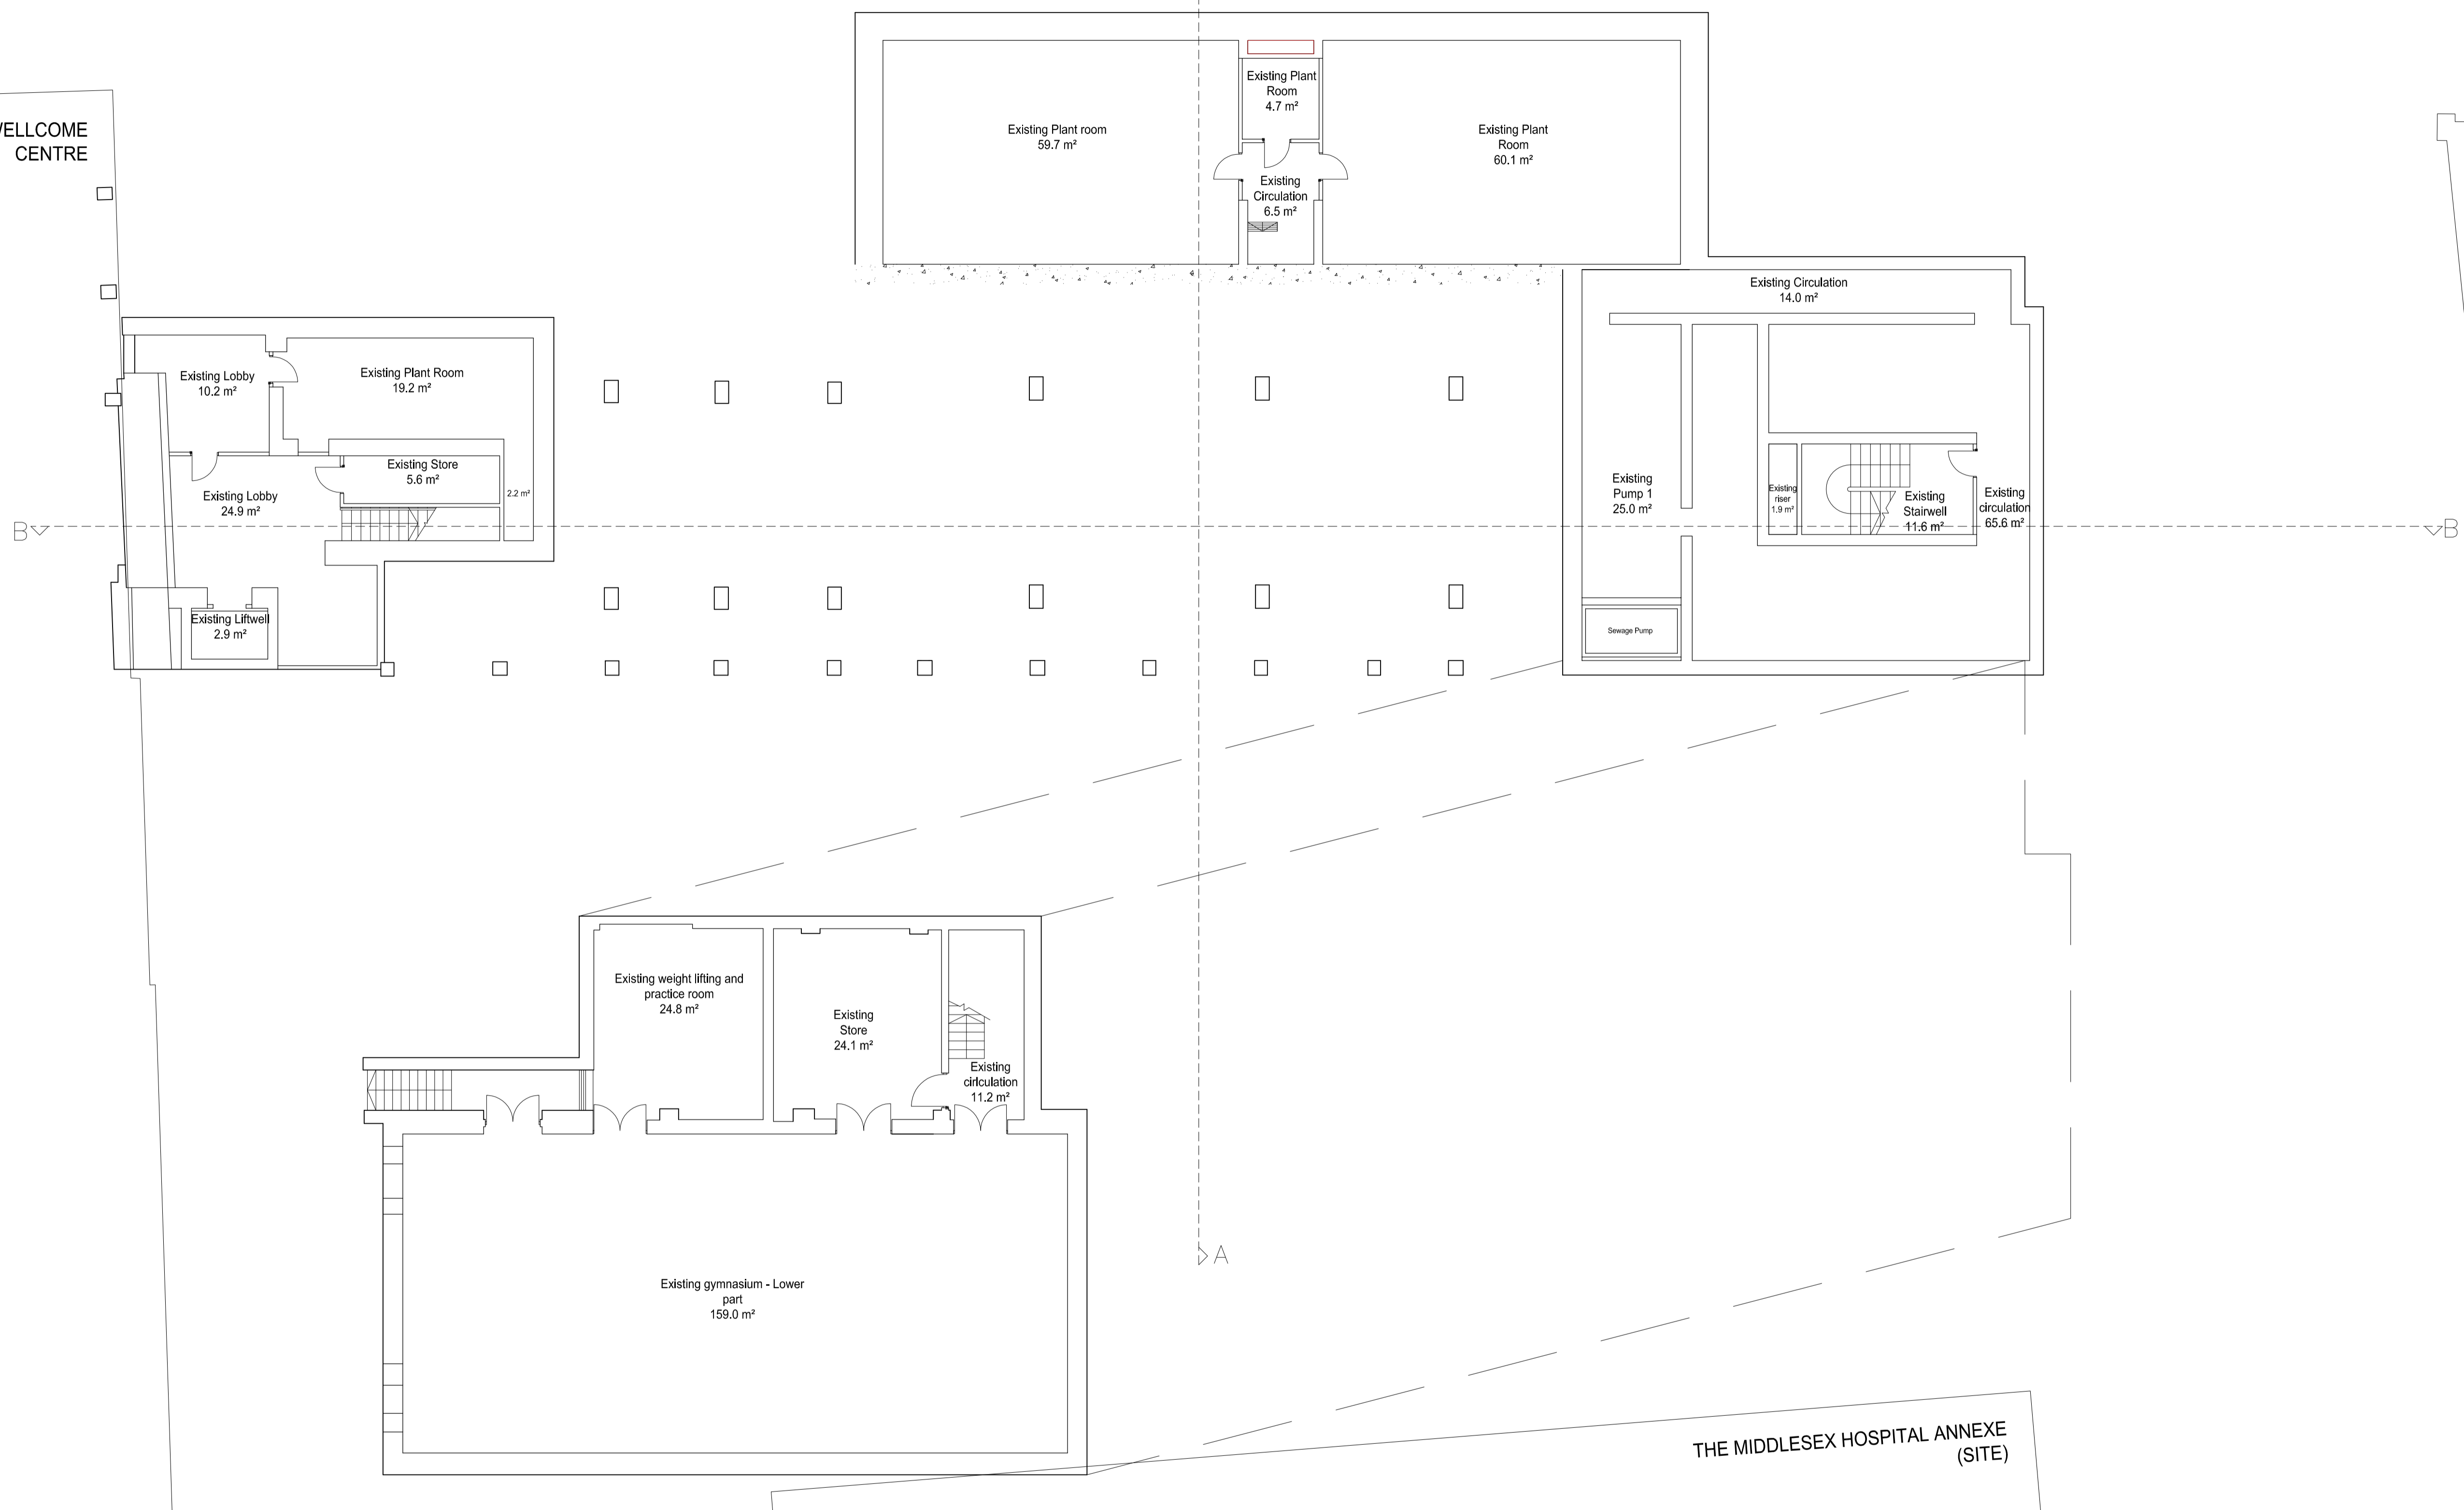

THE MIDDLESEX HOSPITAL ANNEXE (SITE)

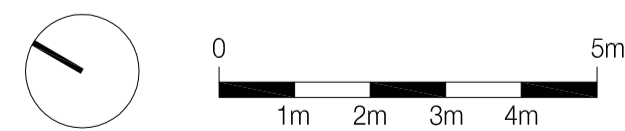

**standard notes**

1. Do not scale this drawing.
2. All dimensions must be checked on site and any discrepancies verified with the architect.
3. Unless shown otherwise, all dimensions are to structural surfaces.

**drawing notes**

THIS IS NOT A CONSTRUCTION DRAWING. IT IS UNSUITABLE FOR THE PURPOSE OF CONSTRUCTION AND MUST ON NO ACCOUNT BE USED AS SUCH.

**revisions**

P1	19.12.14	For Design Team comment
P2	18.01.15	Planning pack issued to UCL
P3	23.01.15	Issue for Planning

# ASTOR COLLEGE, UCL

Charlotte Street, W1T 4QB

**date**  
June 2014

**client**  
UCL

**scale**  
1:100@A1

**drawing**  
Existing Sub Basement Plan

**drawn**  
KS TG

**checked**  
TG



**drawing number**  
2869 L48

**rev**  
P3

**Levitt Bernstein**  
1 Kingsland Passage  
London  
E8 2BB

t: 020 7275 7676  
f: 020 7275 9348  
w: levittbernstein.co.uk  
e: post@levittbernstein.co.uk

**Levitt Bernstein**

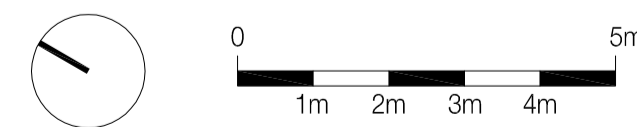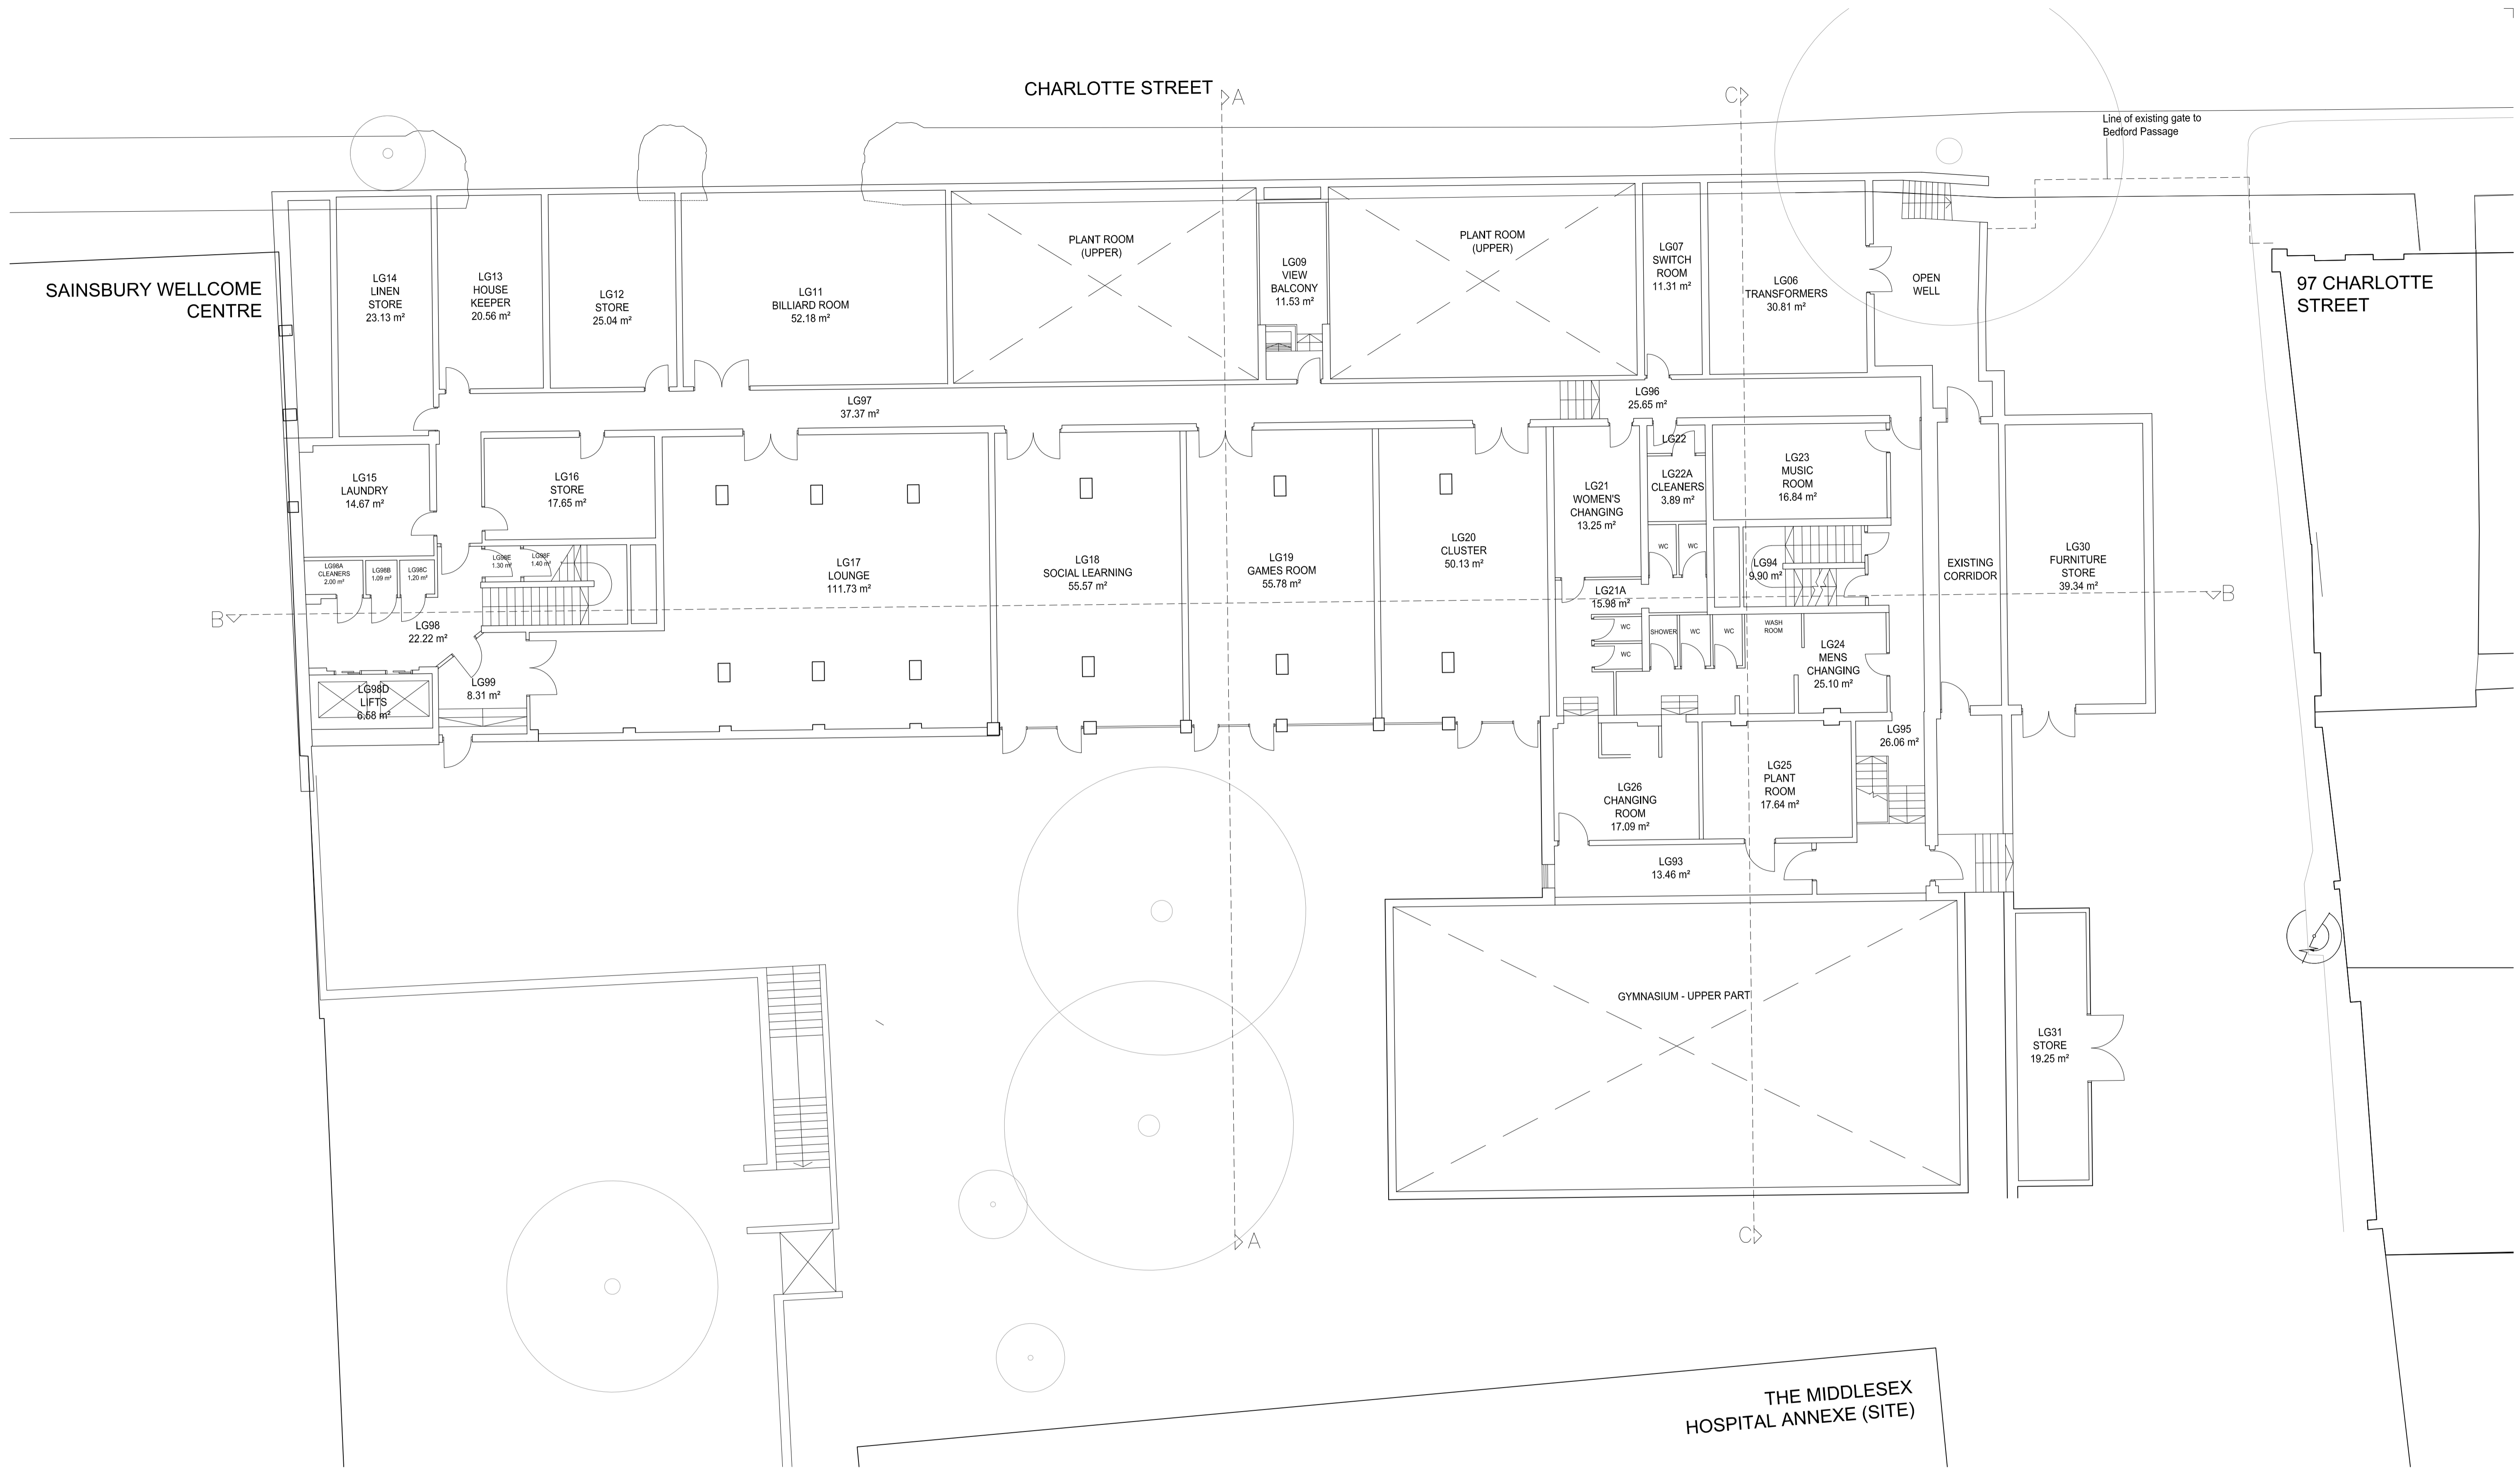

**standard notes**

1. Do not scale this drawing.
2. All dimensions must be checked on site and any discrepancies verified with the architect.
3. Unless shown otherwise, all dimensions are to structural surfaces.

**drawing notes**

THIS IS NOT A CONSTRUCTION DRAWING. IT IS UNSUITABLE FOR THE PURPOSE OF CONSTRUCTION AND MUST ON NO ACCOUNT BE USED AS SUCH.

**revisions**

no	date	description
P1	20.08.14	First Issue
P2	29.08.14	Stage C Report
P3	06.10.14	Pre-App meeting
P4	19.12.14	For Design Team comment
P5	19.01.15	Planning pack issued to UCL
P6	23.01.15	Issue for Planning

# ASTOR COLLEGE, UCL

## Charlotte Street, W1T 4QB

**date**  
June 2014

**client**  
UCL

**scale**  
1:100@A1

**drawing**  
Existing Lower Ground Floor Plan

**drawn**  
KS TG

**checked**  
TG

**drawing number**  
2869 L49



**rev**  
P6

**Levitt Bernstein**  
1 Kingsland Passage  
London  
E8 2BB

t: 020 7275 7676  
f: 020 7275 9348

w: levittbernstein.co.uk  
e: post@levittbernstein.co.uk

**Levitt Bernstein**

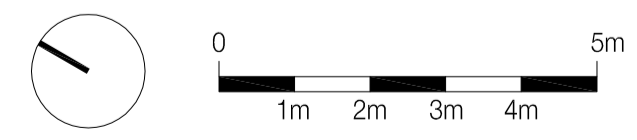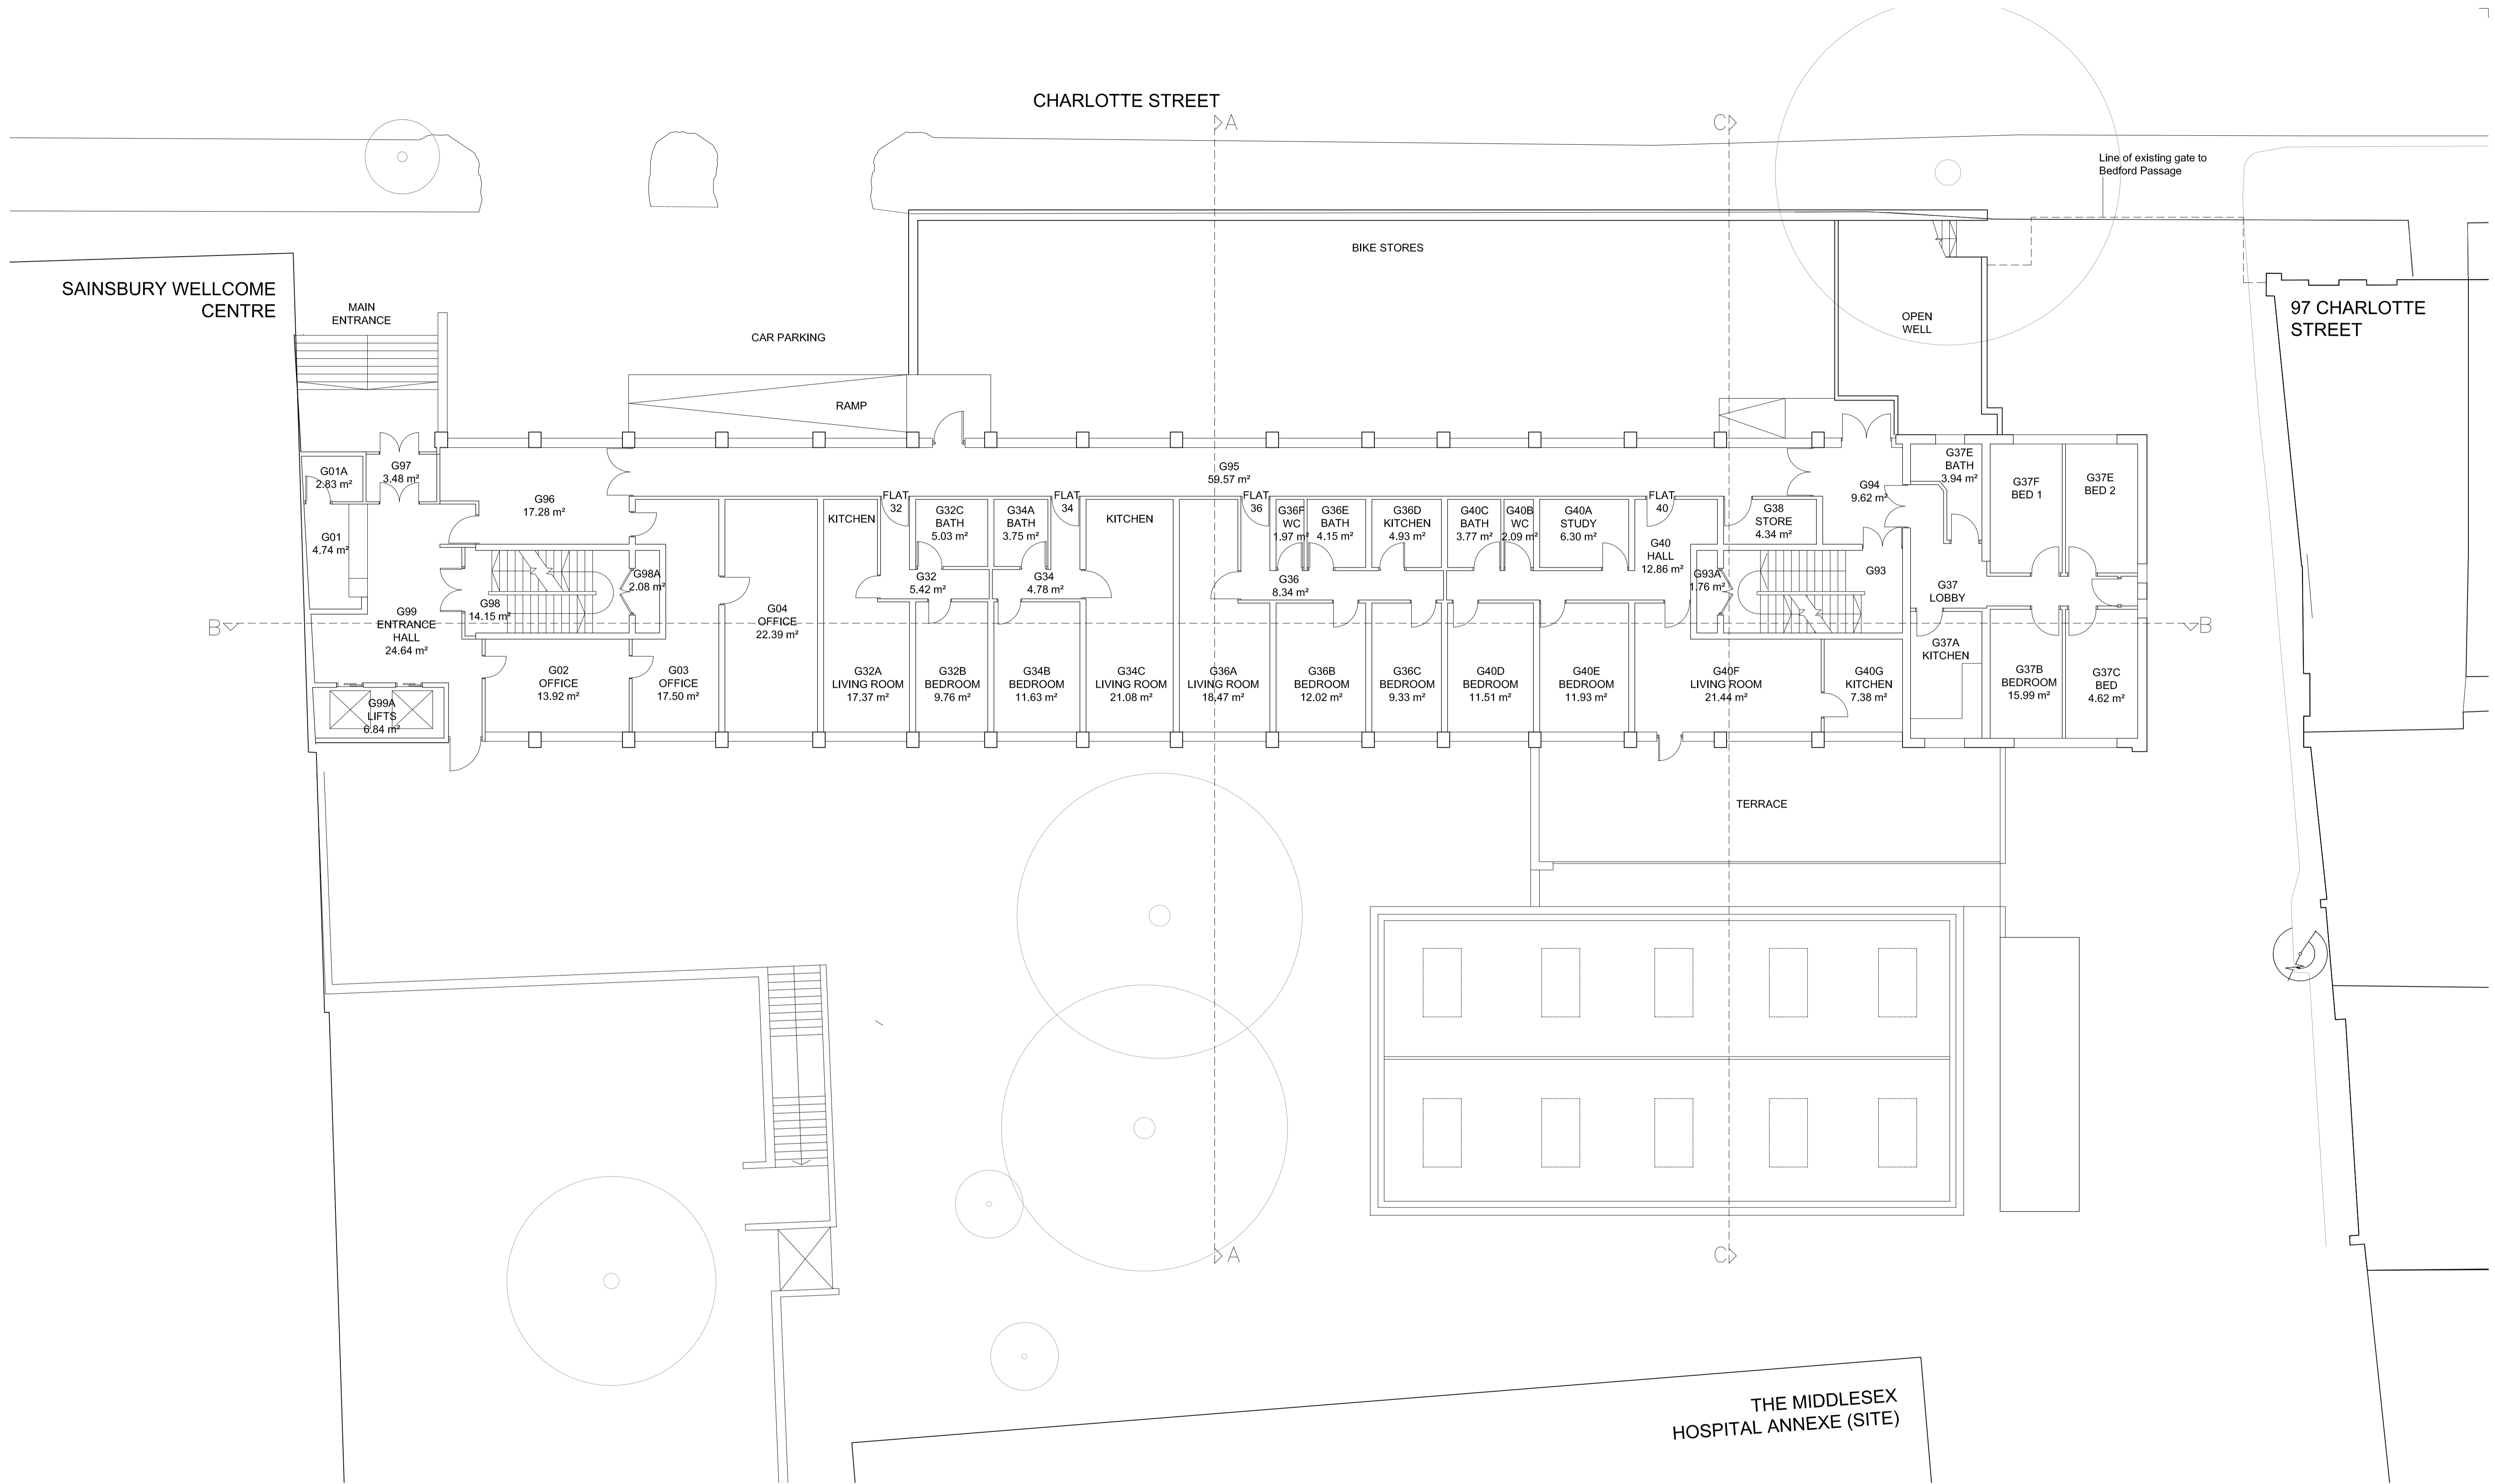

**standard notes**

1. Do not scale this drawing.
2. All dimensions must be checked on site and any discrepancies verified with the architect.
3. Unless shown otherwise, all dimensions are to structural surfaces.

**drawing notes**

THIS IS NOT A CONSTRUCTION DRAWING. IT IS UNSUITABLE FOR THE PURPOSE OF CONSTRUCTION AND MUST ON NO ACCOUNT BE USED AS SUCH.

**revisions**

date	description
P1 20.06.14	Issue to Design Team
P2 29.08.14	Stage C Report
P3 08.10.14	Pre-App meeting
P4 19.12.14	For Design Team comment
P5 19.01.15	Planning pack issued to UCL
P6 23.01.15	Issue for Planning

# ASTOR COLLEGE, UCL

## Charlotte Street, W1T 4QB

**date** June 2014  
**client** UCL  
**scale** 1:100@A1  
**drawing number** Existing Upper Ground Floor Plan  
**drawn** KS  
**checked** TG  
**drawing number** 2869 L50  
**rev** P6


**Levitt Bernstein**  
 1 Kingsland Passage  
 London  
 E8 2BB  
 t: 020 7275 7676  
 f: 020 7275 9348  
 w: levittbernstein.co.uk  
 e: post@levittbernstein.co.uk  
 Levitt Bernstein




CHARLOTTE STREET

SAINSBURY WELLCOME CENTRE

97 CHARLOTTE STREET

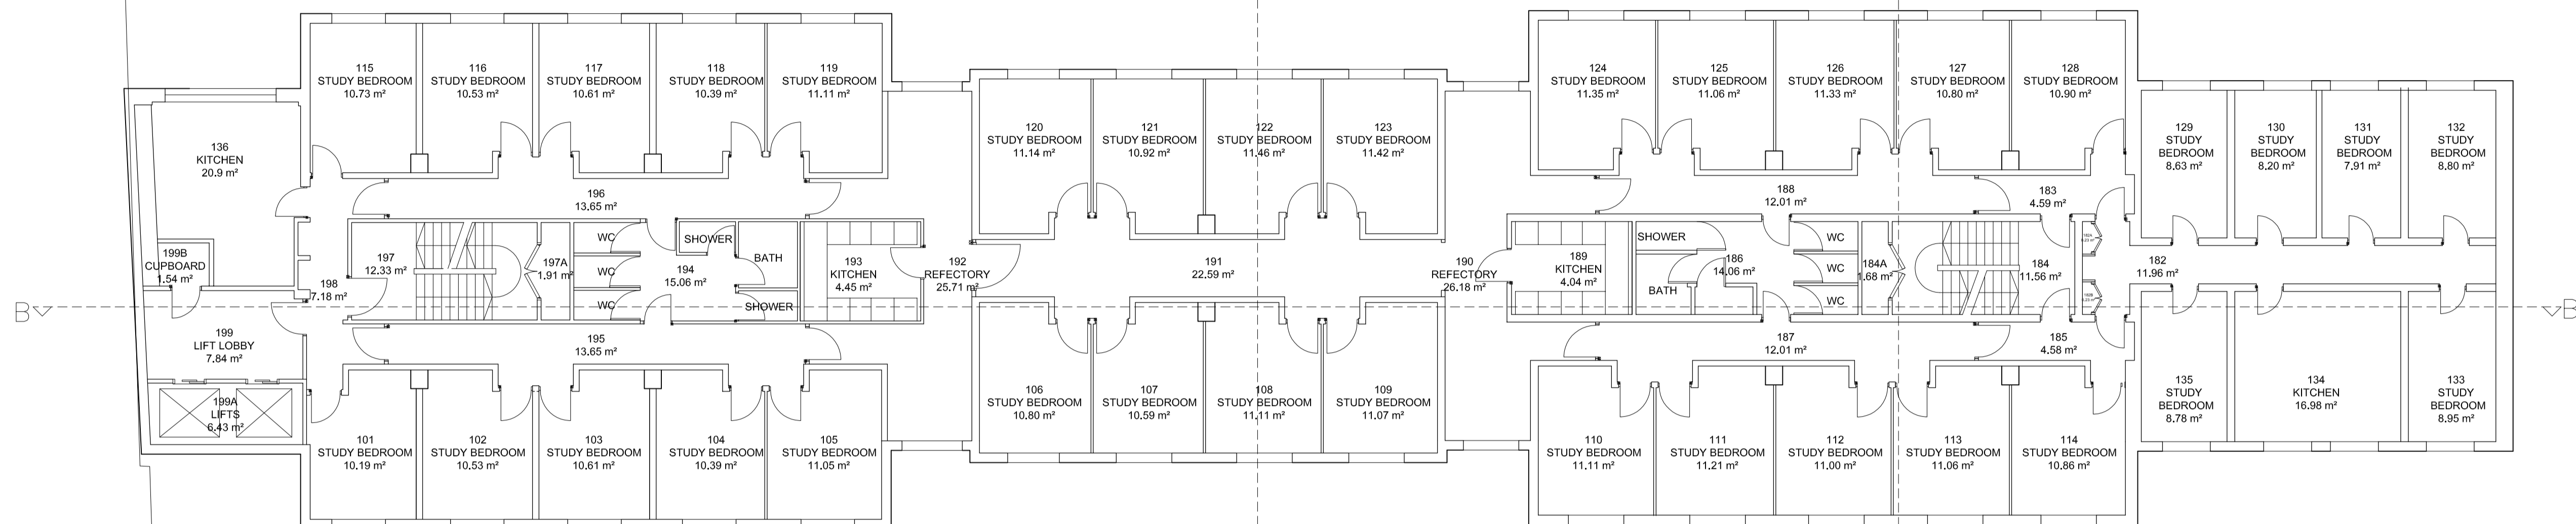

THE MIDDLESEX HOSPITAL ANNEXE (SITE)

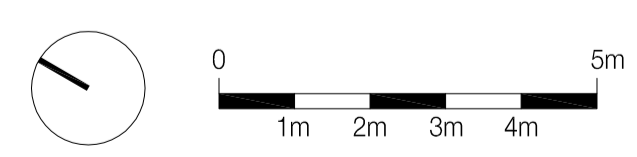

# ASTOR COLLEGE, UCL

## Charlotte Street, W1T 4QB

**standard notes**

1. Do not scale this drawing.
2. All dimensions must be checked on site and any discrepancies verified with the architect.
3. Unless shown otherwise, all dimensions are to structural surfaces.

**drawing notes**

**revisions**

no	date	description
P1	20.08.14	Issue to Design Team
P2	23.08.14	Stage C Report
P3	06.10.14	Pre-App meeting
P4	19.12.14	For Design Team comment
P5	19.01.15	Planning pack issued to UCL
P6	23.01.15	Issue for Planning

**date**  
June 2014

**scale**  
1:100@A1

**client**  
UCL

**drawing**  
Existing Typical Upper Floor Plan (1st - 6th)

**drawn** KS  
**checked** TG  
**drawing number** 2869 L51  
**rev** P6

**Levitt Bernstein**  
1 Kingsland Passage  
London  
E8 2BB

t: 020 7275 7676  
f: 020 7275 9348  
w: levittbernstein.co.uk  
e: post@levittbernstein.co.uk


**Levitt Bernstein**

THIS IS NOT A CONSTRUCTION DRAWING. IT IS UNSUITABLE FOR THE PURPOSE OF CONSTRUCTION AND MUST ON NO ACCOUNT BE USED AS SUCH.


SAINSBURY WELLCOME CENTRE

97 CHARLOTTE STREET

CHARLOTTE STREET

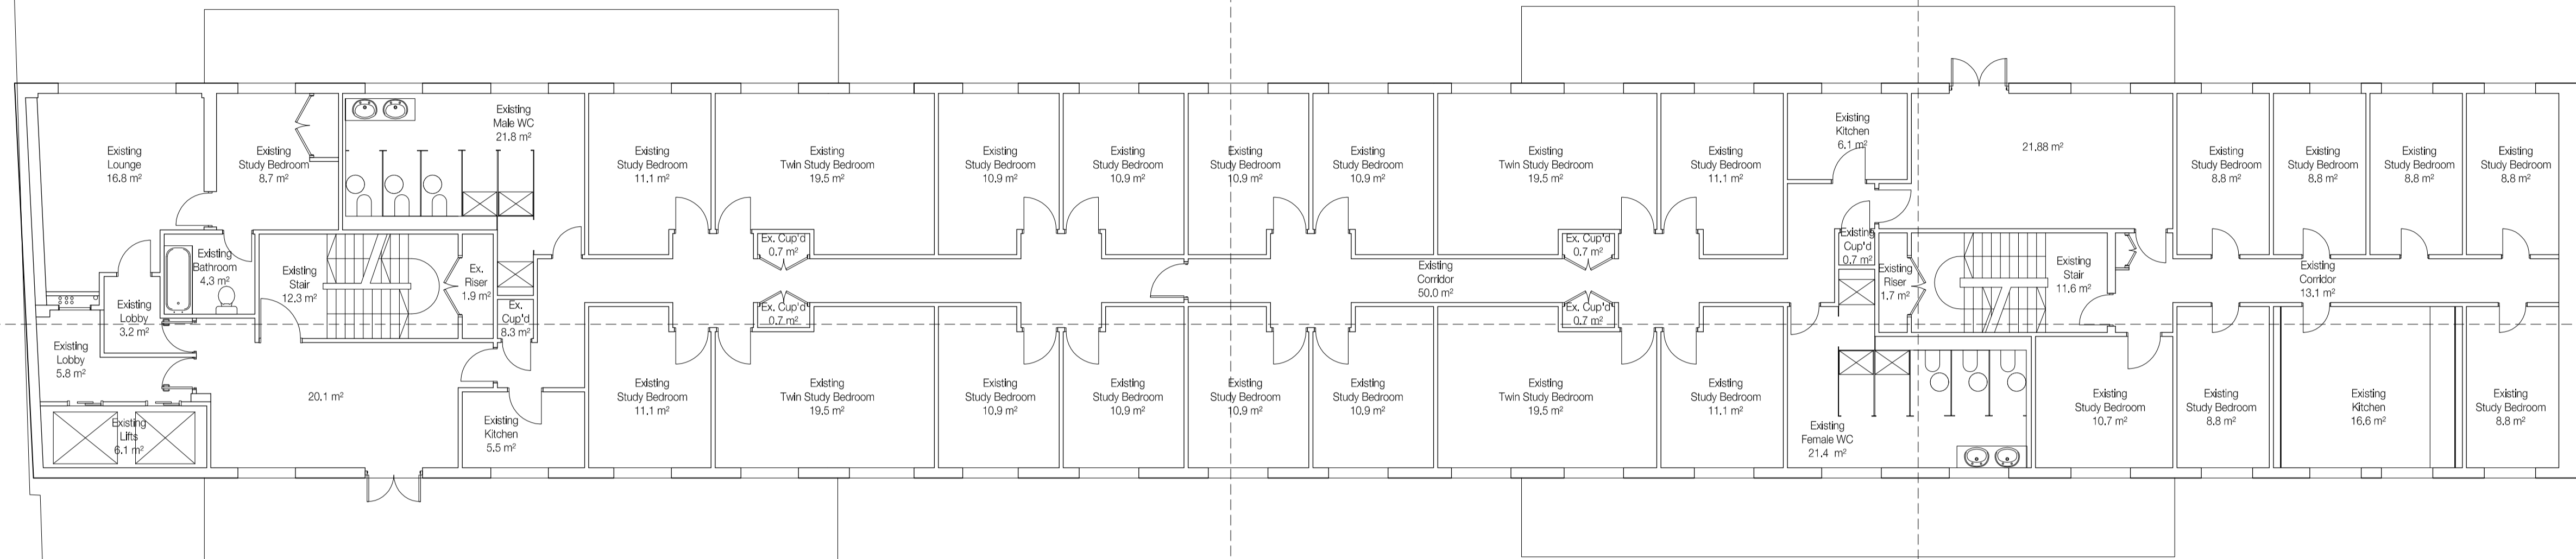

THE MIDDLESEX HOSPITAL ANNEXE (SITE)

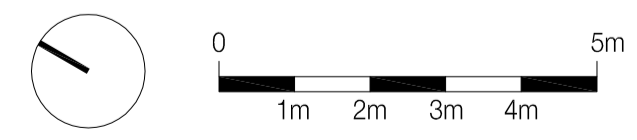

**standard notes**

1. Do not scale this drawing.
2. All dimensions must be checked on site and any discrepancies verified with the architect.
3. Unless shown otherwise, all dimensions are to structural surfaces.

**drawing notes**

THIS IS NOT A CONSTRUCTION DRAWING. IT IS UNSUITABLE FOR THE PURPOSE OF CONSTRUCTION AND MUST ON NO ACCOUNT BE USED AS SUCH.

**revisions**

date	description
P1 20.08.14	Issue to Design Team
P2 23.08.14	Stage C Report
P3 06.10.14	Pre-App meeting
P4 19.12.14	For Design Team comment
P5 19.01.15	Planning pack issued to UCL
P6 23.01.15	Issue for Planning

# ASTOR COLLEGE, UCL

Charlotte Street, W1T 4QB

date	client	Levitt Bernstein
June 2014	UCL	1 Kingsland Passage London E8 2BB
<b>scale</b> 1:100@A1	<b>drawing</b> Existing Seventh Floor Plan	<b>t: 020 7275 7676</b> <b>f: 020 7275 9348</b> <b>w: levittbernstein.co.uk</b> <b>e: post@levittbernstein.co.uk</b>
<b>drawn</b> KS	<b>checked</b> TG	<b>drawing number</b> 2869 L57
		<b>rev</b> P6