

Meters @ 1:50 only
0 1 2 3 4 5 10




existing rear elevation photos
scale - NTS



existing keyplan
scale - 1:50 @ A1 / 1:100 @ A3

NOTE: ELEVATIONS DRAWN UP FROM PHOTOS - SUBJECT TO SITE DIMENSION CHECK

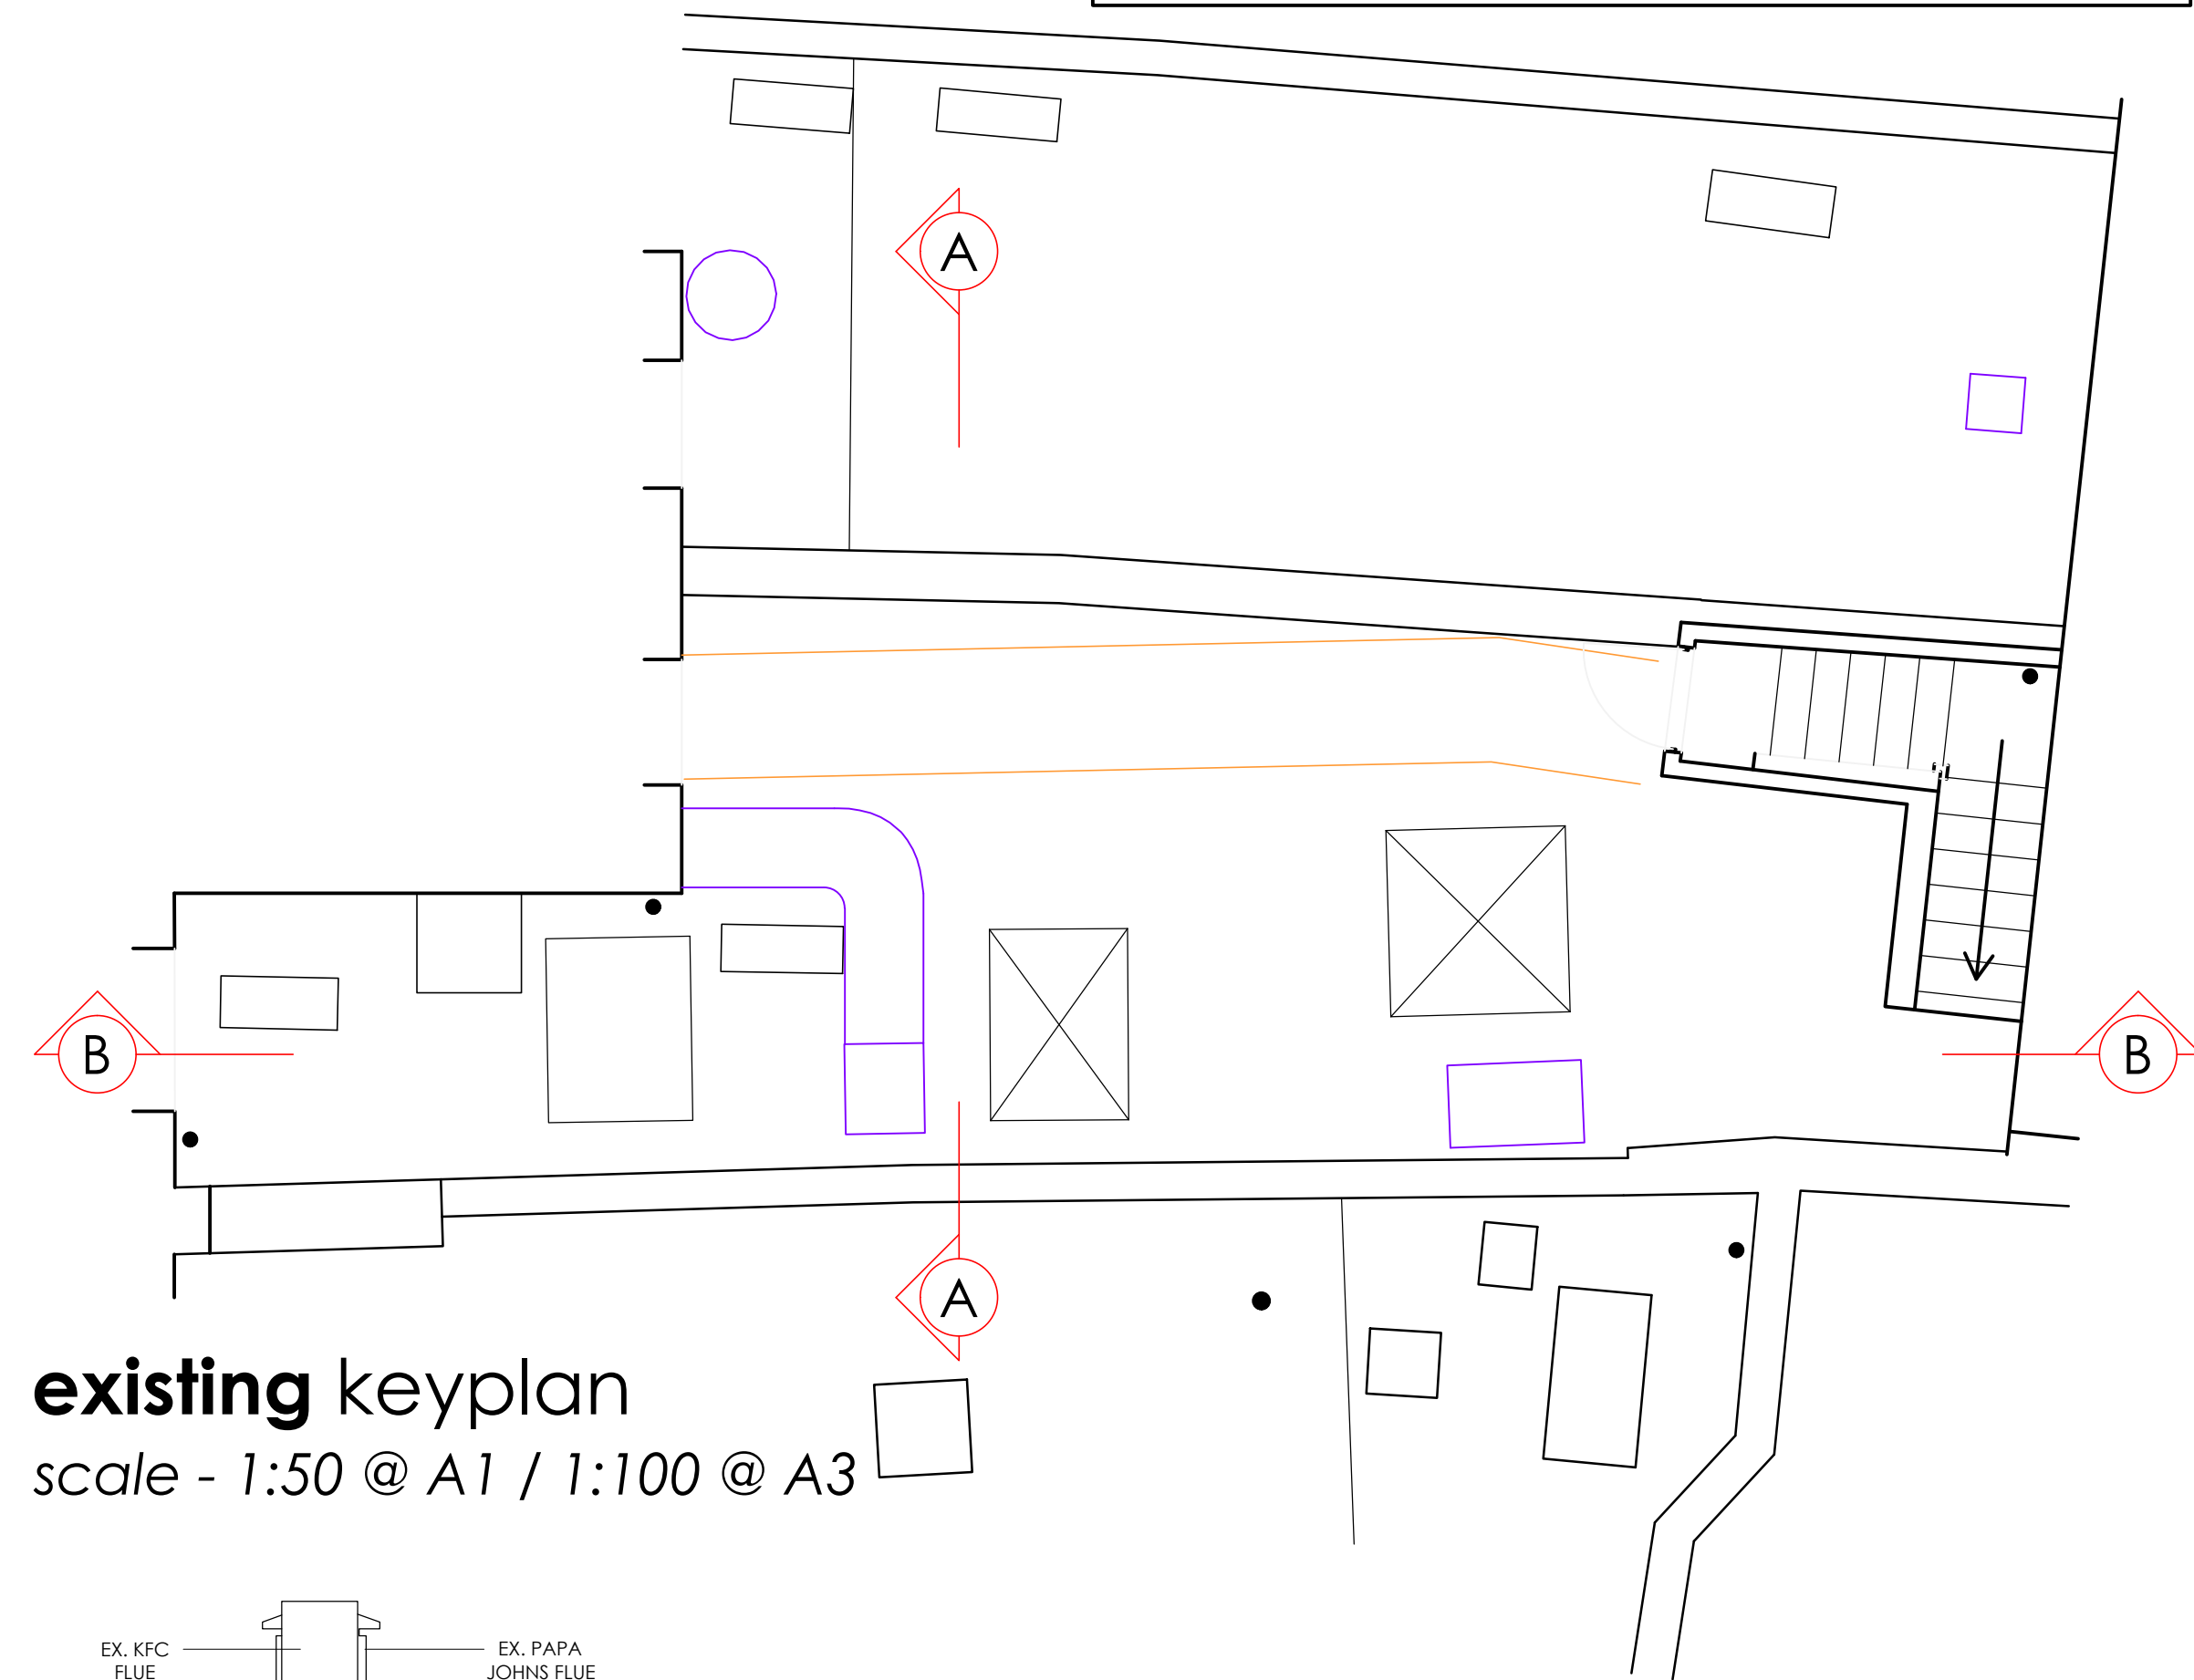

ALL DIMENSIONS TO BE CHECKED ON SITE.
DO NOT SCALE FROM THIS DRAWING EXCEPT FOR THE PURPOSES OF LOCAL AUTHORITY PLANNING

rev	date	description
A	27.10.16	Section labelling amended JLE

HONE EDWARDS ASSOCIATES
Design Studio
Millars Three
Southmill Road
Bishop's Stortford
Herts. CM23 3DH
email: firstname.lastname@honeedwards.co.uk
Tel: 01279 758545
Fax: 01279 757730




NEW HIGH STREET

store address
MORNINGTON CRESENT
53 CAMDEN HIGH STREET
CAMDEN
LONDON


drawing title
EXISTING REAR
AND SIDE ELEVATIONS

drawn by	checked	date
RJS	JE	SEPT 2016
store no.	scale	
	1:50 @ A1 / 1:100 @ A3	

drawing no.	revision
0000/2016/G211	
HEA drawing no.	revision
2582/G211	A

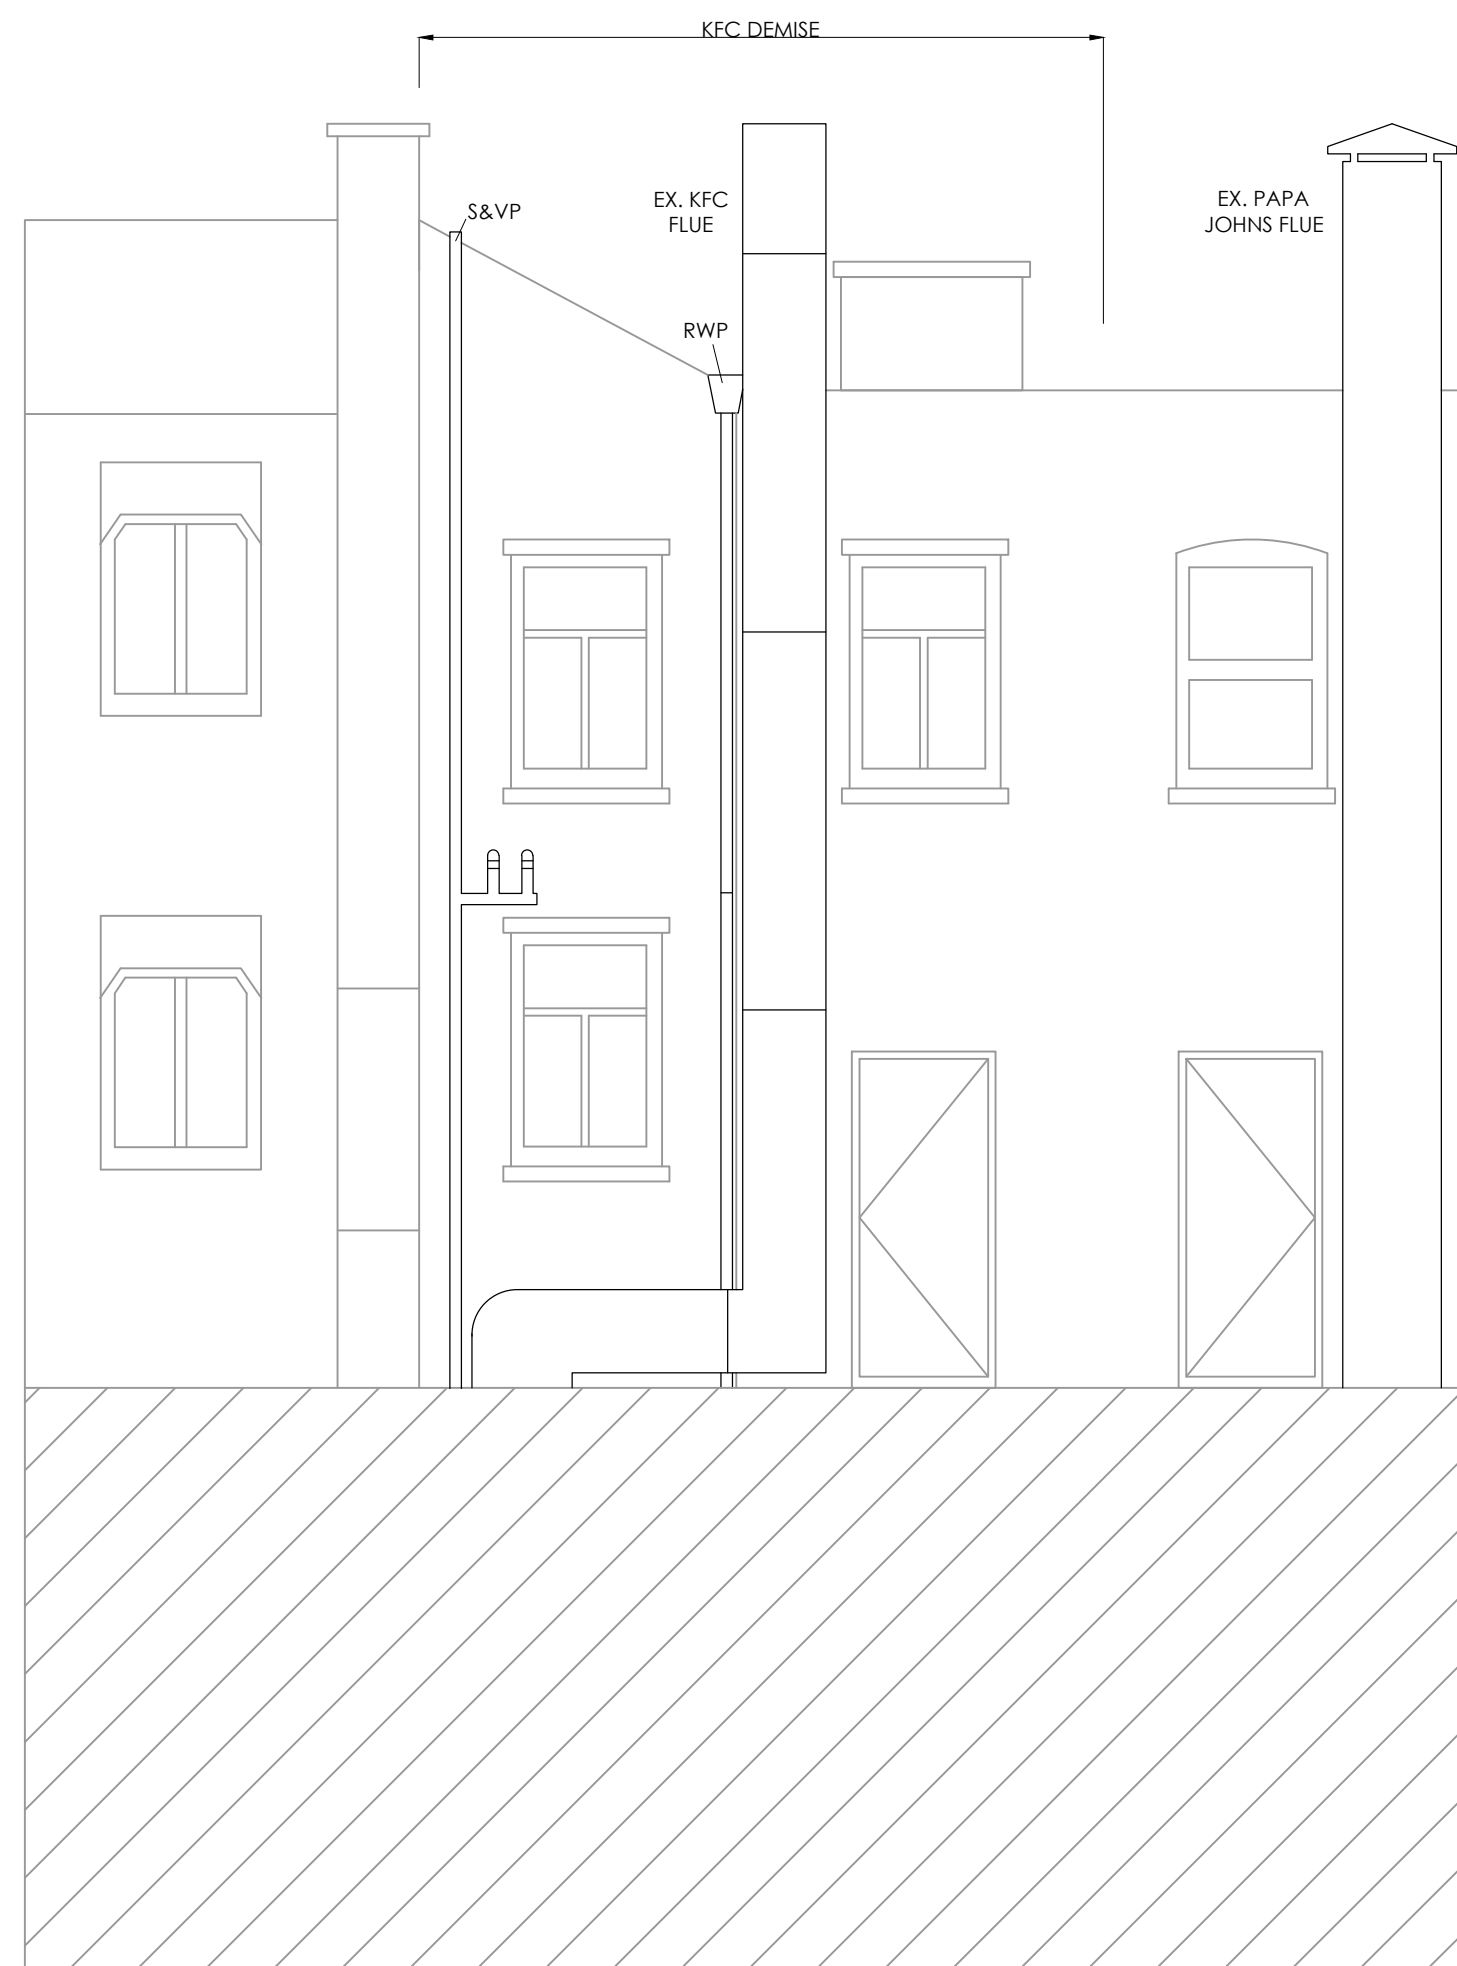

existing rear elevation A-A
scale - 1:50 @ A1 / 1:100 @ A3

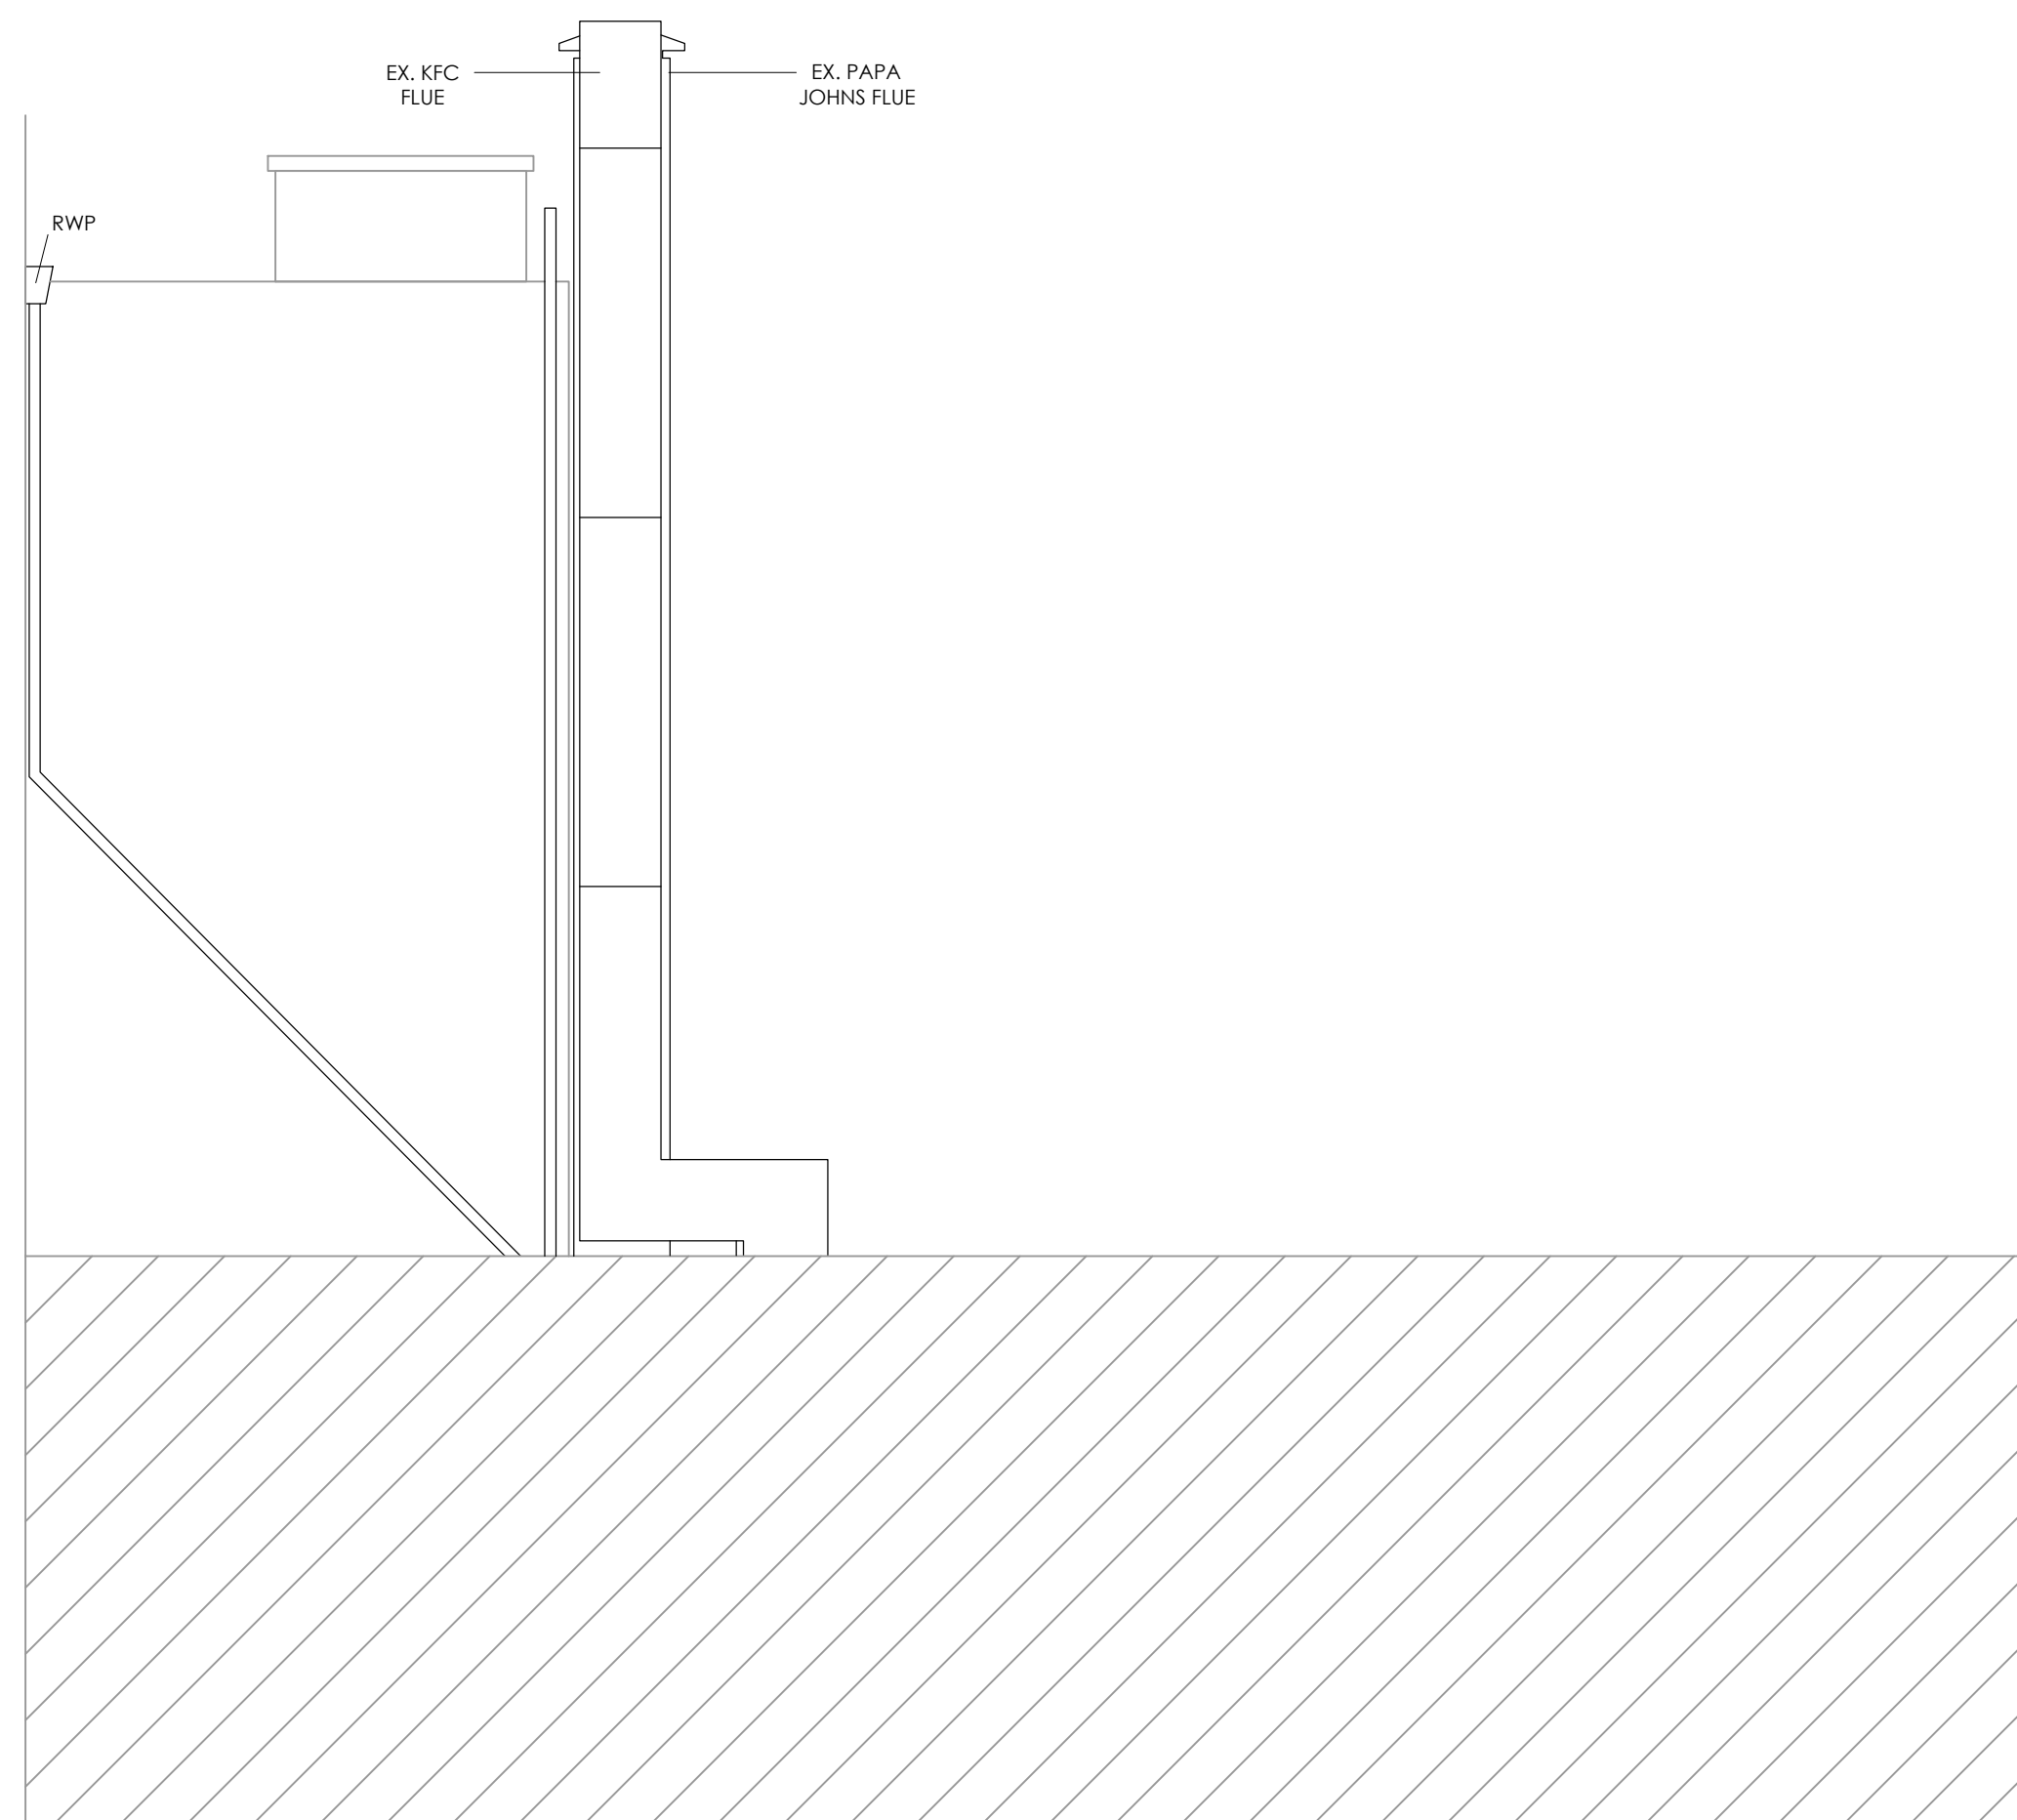

existing side elevation B-B
scale - 1:50 @ A1 / 1:100 @ A3