


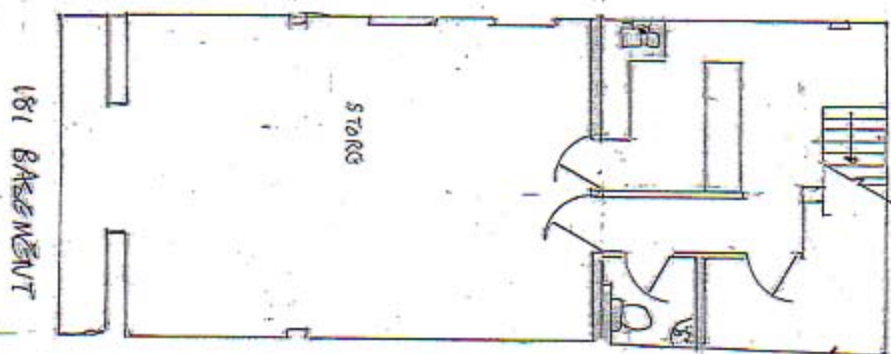


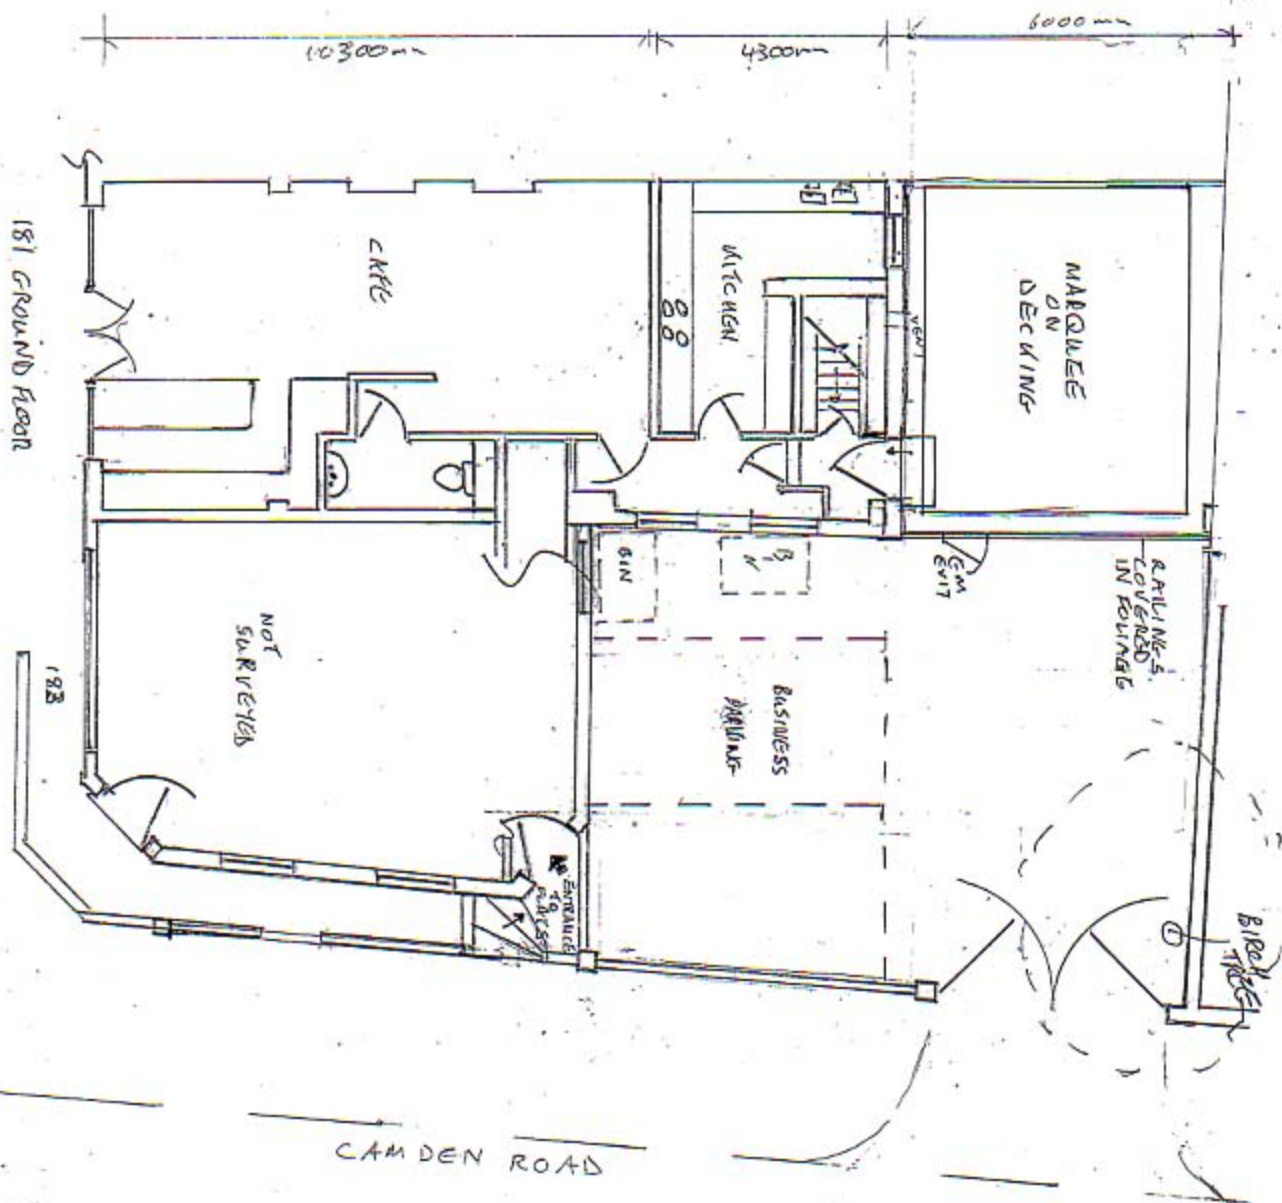

DRG NO	YWCN/01	GROUND & BASEMENT EXISTING	CAFE NOIRE 181 YORK WAY LONDON N7 9LN	NP DESIGN 34 Brecknock Road London W7 0DD 0207 608 6074 07796 400040 amwipruder@gmail.com
Scale	1:100	E A3	Date Dec 16	Do not scale All dimensions to be checked on site.

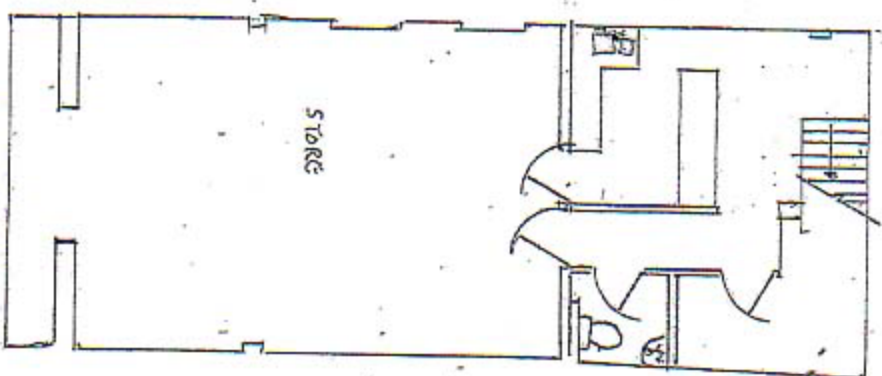

DRG NO	PROPOSED CHIEF	CHIEF NO 181	N P DESIGN
YWCN/02	RESIDENTS PARKING	181 YORK WAY	34 Brecknock Road
Scale 1:100	Date Dec 16	LONDON N7 9LN	London N7 9LN
Do not scale. All dimensions to be checked on site.			
07796 400040			

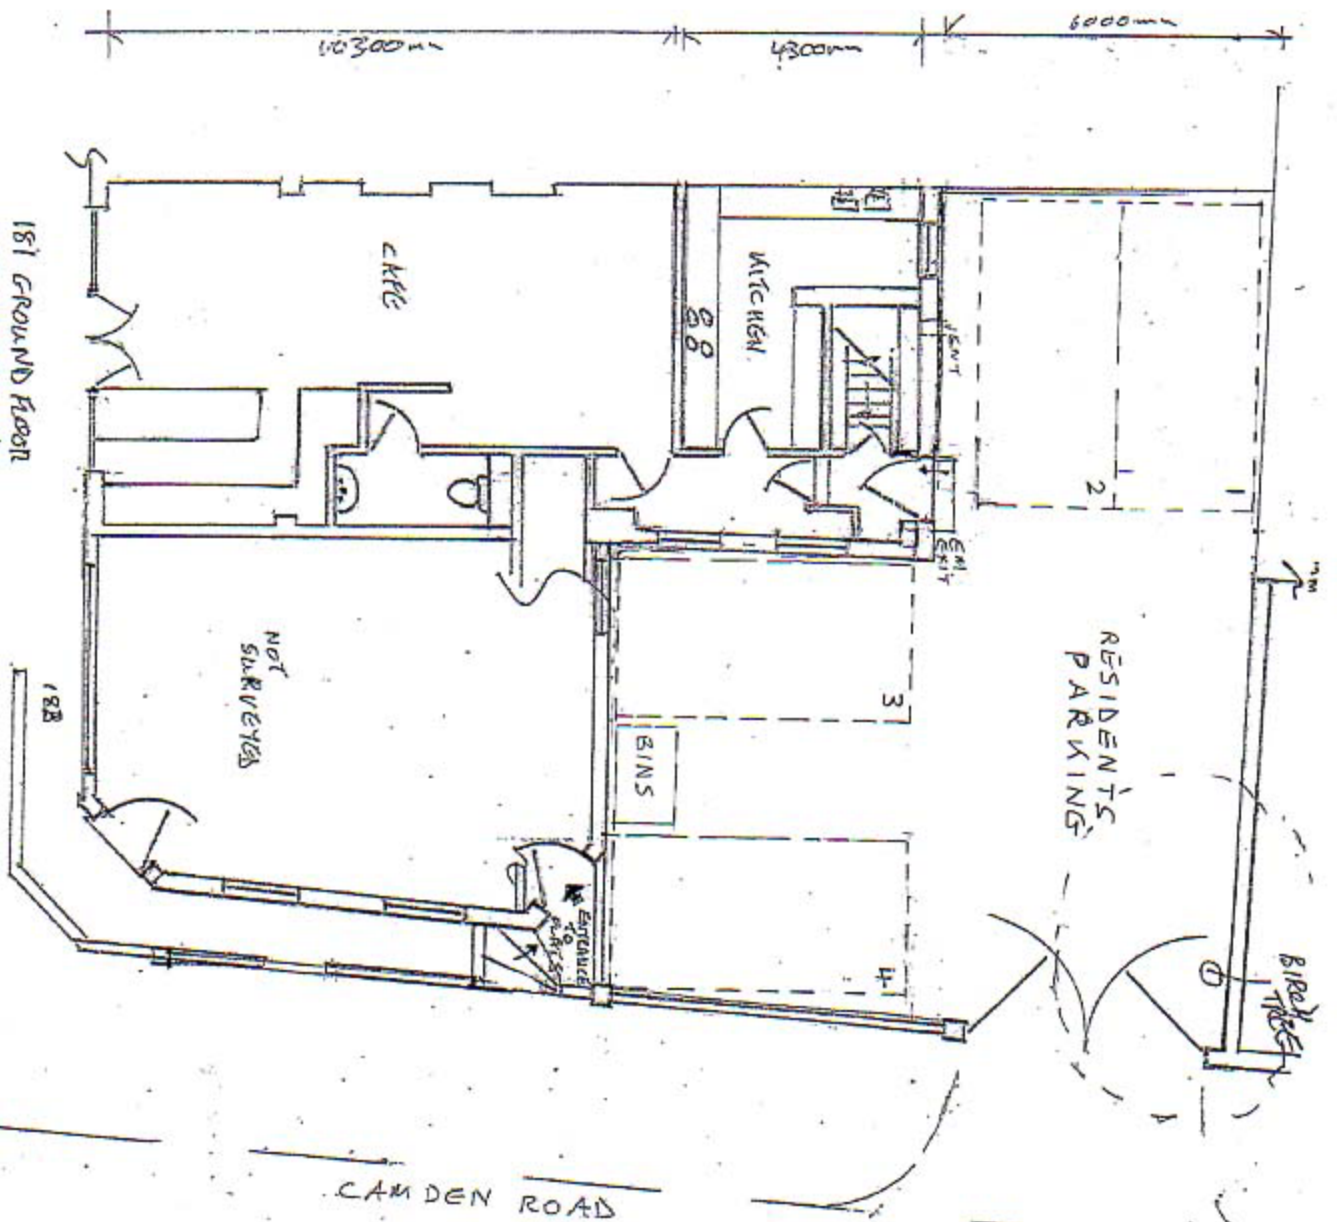

EXISTING




PROPOSED

DRG NO YWCN/03	ELEVATIONS CAMDEN ROAD EXISTING & PROPOSED	CAFE NOIRE 181 YORK WAY LONDON N7 9LN	N P DESIGN 34 Brecknock Road London N7 0DD 0207 609 6074 07796 400040 amaraprocter@gmail.com
Scale 1:100 @ A3	Date Dec 16	Do not scale All dimensions to be checked on site.	


1:1250

181, York Way, London, Camden, N7 9LN

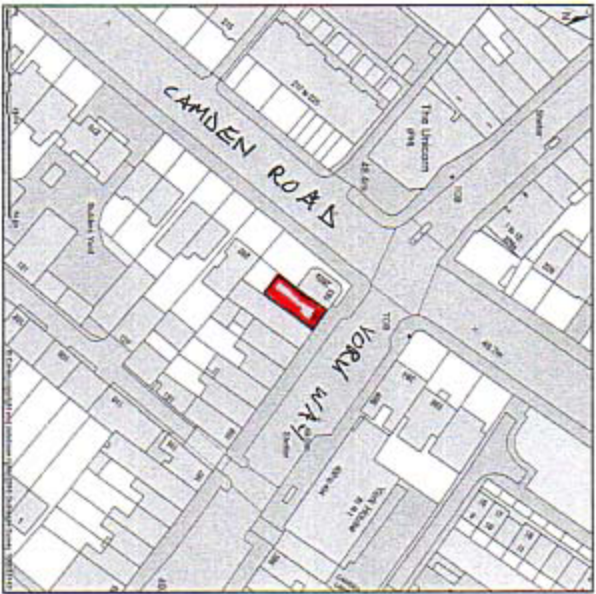[illegible]

1:200

181. York Way, London, Camden, N7 9L N

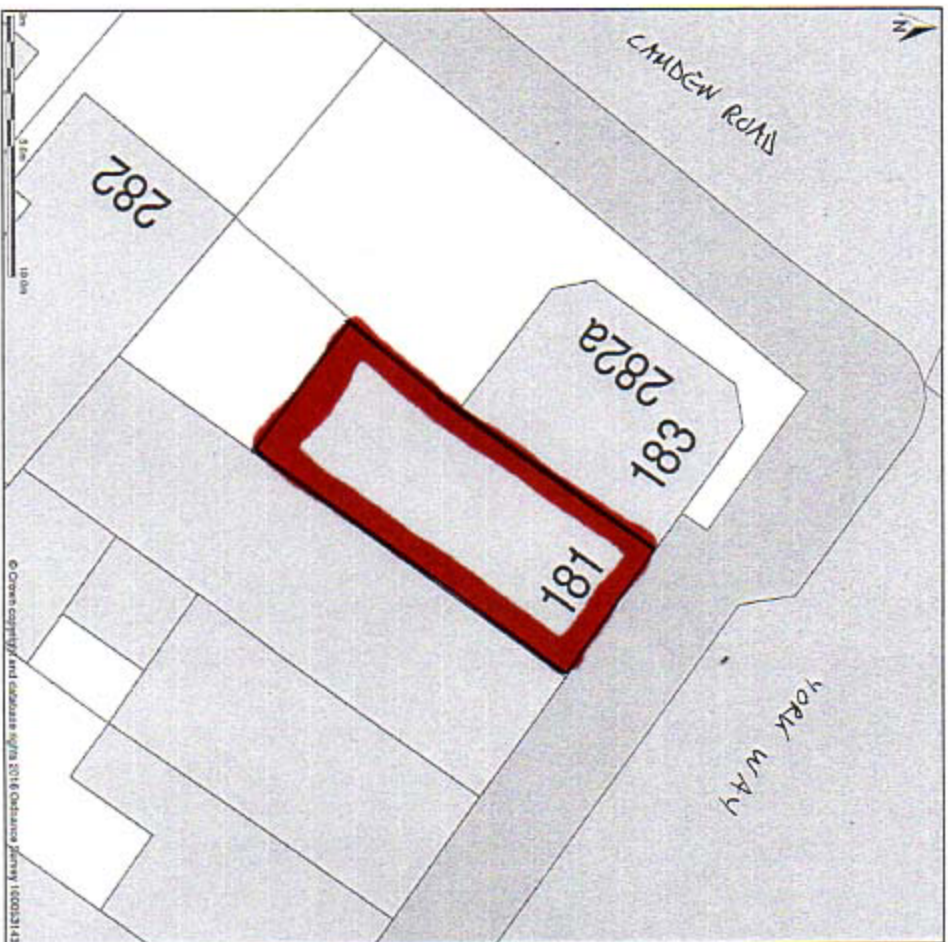

Black Panther shoes were launched by 72520020 57, 1540020 02 25104237, 1467020 04 a scale of 1200. The representation of a sword, hook or path is no evidence at all right of copy. This representation is not a trademark. There is no evidence of a property society.

Published on 28th Apr 2013 from the Distance Survey National Geographic Database and incorporating surveying motion available at this site. Application in which or part is prohibited without the prior permission of Distance Survey © Crown copyright 2013. Supplied by Ordnance Survey partner 1702023100. Using as prior reference: EDOI 10601 005 D04

Distance Survey and the OS logo are registered trademarks of Distance Survey, the national mapping agency of Great Britain. The A Pilot logo, gold design and the transporter cars vehicle are Copyright © Pilot for Ltd 2013

DRG NO YWCN/04	LOCATION PLAN SITE PLAN	CARPE NO/DRG 181 YORK WAY LONDON N7 9LN	N P DESIGN 34 Brecknock Road London N7 0DD 0207 609 6074 07796 400040 enquiries@npdesign.co.uk
-------------------	----------------------------	---	---