


SITE LOCATION
(Scale 1:50000)


Ordnance Survey map extract based upon Landranger map series with the permission of the controller of Her Majesty's Stationery Office
Mono Consultants Limited licence No. ES100017753
Crown copyright.

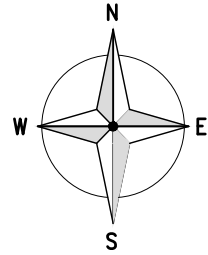

SITE PHOTOGRAPH



← = Directions to Site
→ = Access Route

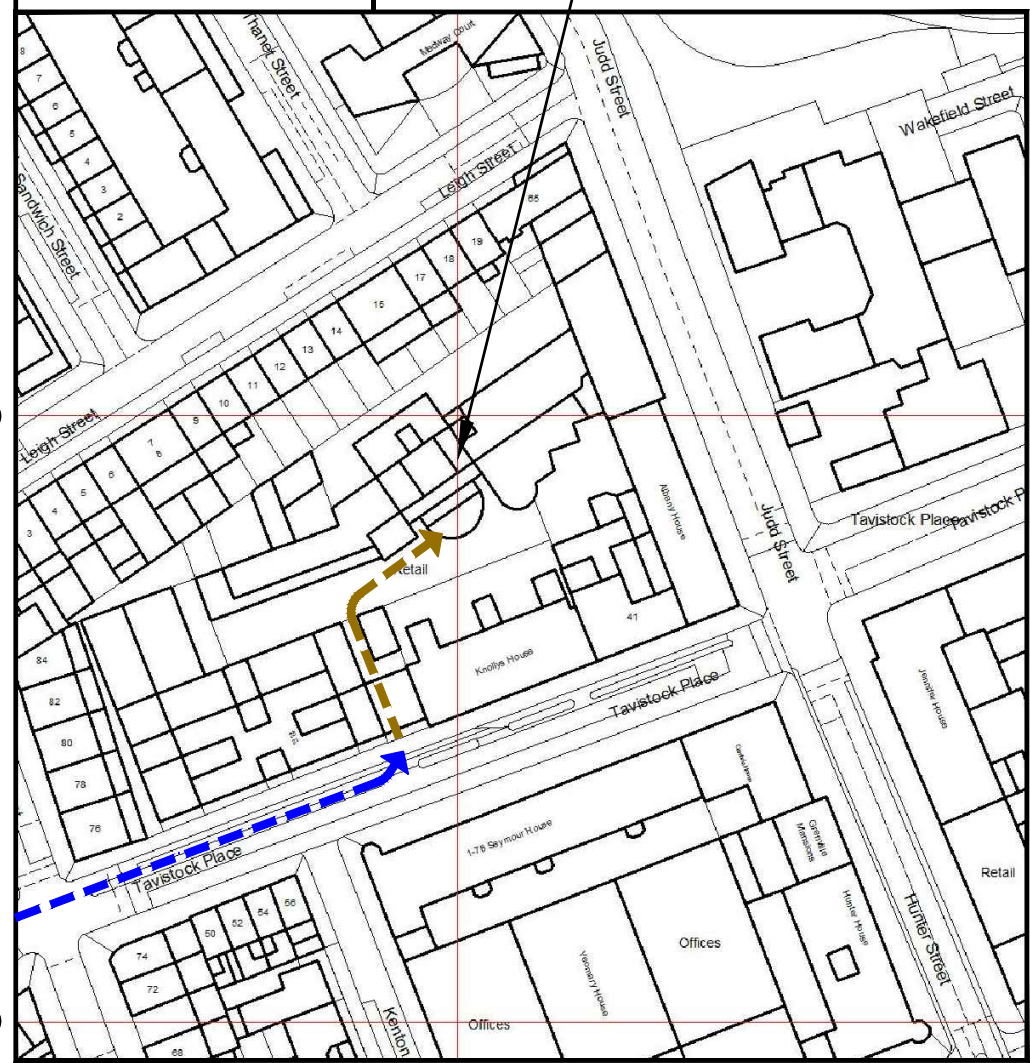


1825 00

1824 00

5302 00

DETAILED SITE LOCATION
(Scale 1:1250)

Based upon Ordnance Survey map extract with the permission of the Controller of Her Majesty's Stationery Office.
Crown copyright.
Mono Consultants Limited licence No. ES100017753
Promap licence No. A152065A0001

 

ORIGINAL SCALE AT A3 - 1:1250

ALL DIMENSIONS IN METRES

Notes:
1 ALL DIMENSIONS ARE IN MM UNLESS NOTED OTHERWISE
2 DRAWING TO SCALE WHEN PRINTED AT A3

N.G.R. E: 530187 N: 182488

DIRECTIONS
HEADING ON THE M40, CONTINUE ON THE A40 INTO CENTRAL LONDON TOWARDS WEST END. AFTER PASSING OVER THE WESTWAY, CONTINUE ONTO THE A501. AFTER PASSING EUSTON STATION ON THE LEFT HAND SIDE TURN RIGHT AT THE TRAFFIC LIGHTS INTO THE A4200 TAVISTOCK SQUARE. TURN FIRST LEFT INTO TAVISTOCK PLACE. CONTINUE STRAIGHT OVER THE TRAFFIC LIGHTS, THEN IMMEDIATELY AFTER PASSING KENTON STREET ON THE RIGHT HAND SIDE TURN LEFT THROUGH THE ARCHWAY ON THE LEFT. TURN RIGHT AND THE GENERATOR HOSTEL ENTRANCE IS ON THE LEFT.

NEAREST TUBE STATION IS EUSTON.

REV	Issued for Approval	PM	CY	14.07.16
	MODIFICATION	BY	CH	DATE

mono #

MONO CONSULTANTS LIMITED
No. 58 Cygnet Court
Timothy's Bridge Road
Stratford-upon-Avon
Warwickshire
CV37 9NW
t. 44 (0)1789 206500
f. 44 (0)1789 206529
www.monoconsultants.com

CTIL

Cell Name	Opt
GENERATOR HOSTEL LONDON	SOR1667

Cell ID No		
CTIL	Host	Sharer
14798220	(VF) 80443	(TEF) 072424




Site Address / Contact Details
GENERATOR HOSTEL LONDON
37 TAVISTOCK PLACE
LONDON
WC1H 9SE

Drawing Title: SITE LOCATION MAPS


Purpose of issue: **PLANNING**

Drawing Number: 100

Scale:	As Shown	Drawn:	PM	Date:	14.07.16	Issue:	
Checked:	CY	Date:	14.07.16	Approved:	AB	Date:	14.07.16
							A

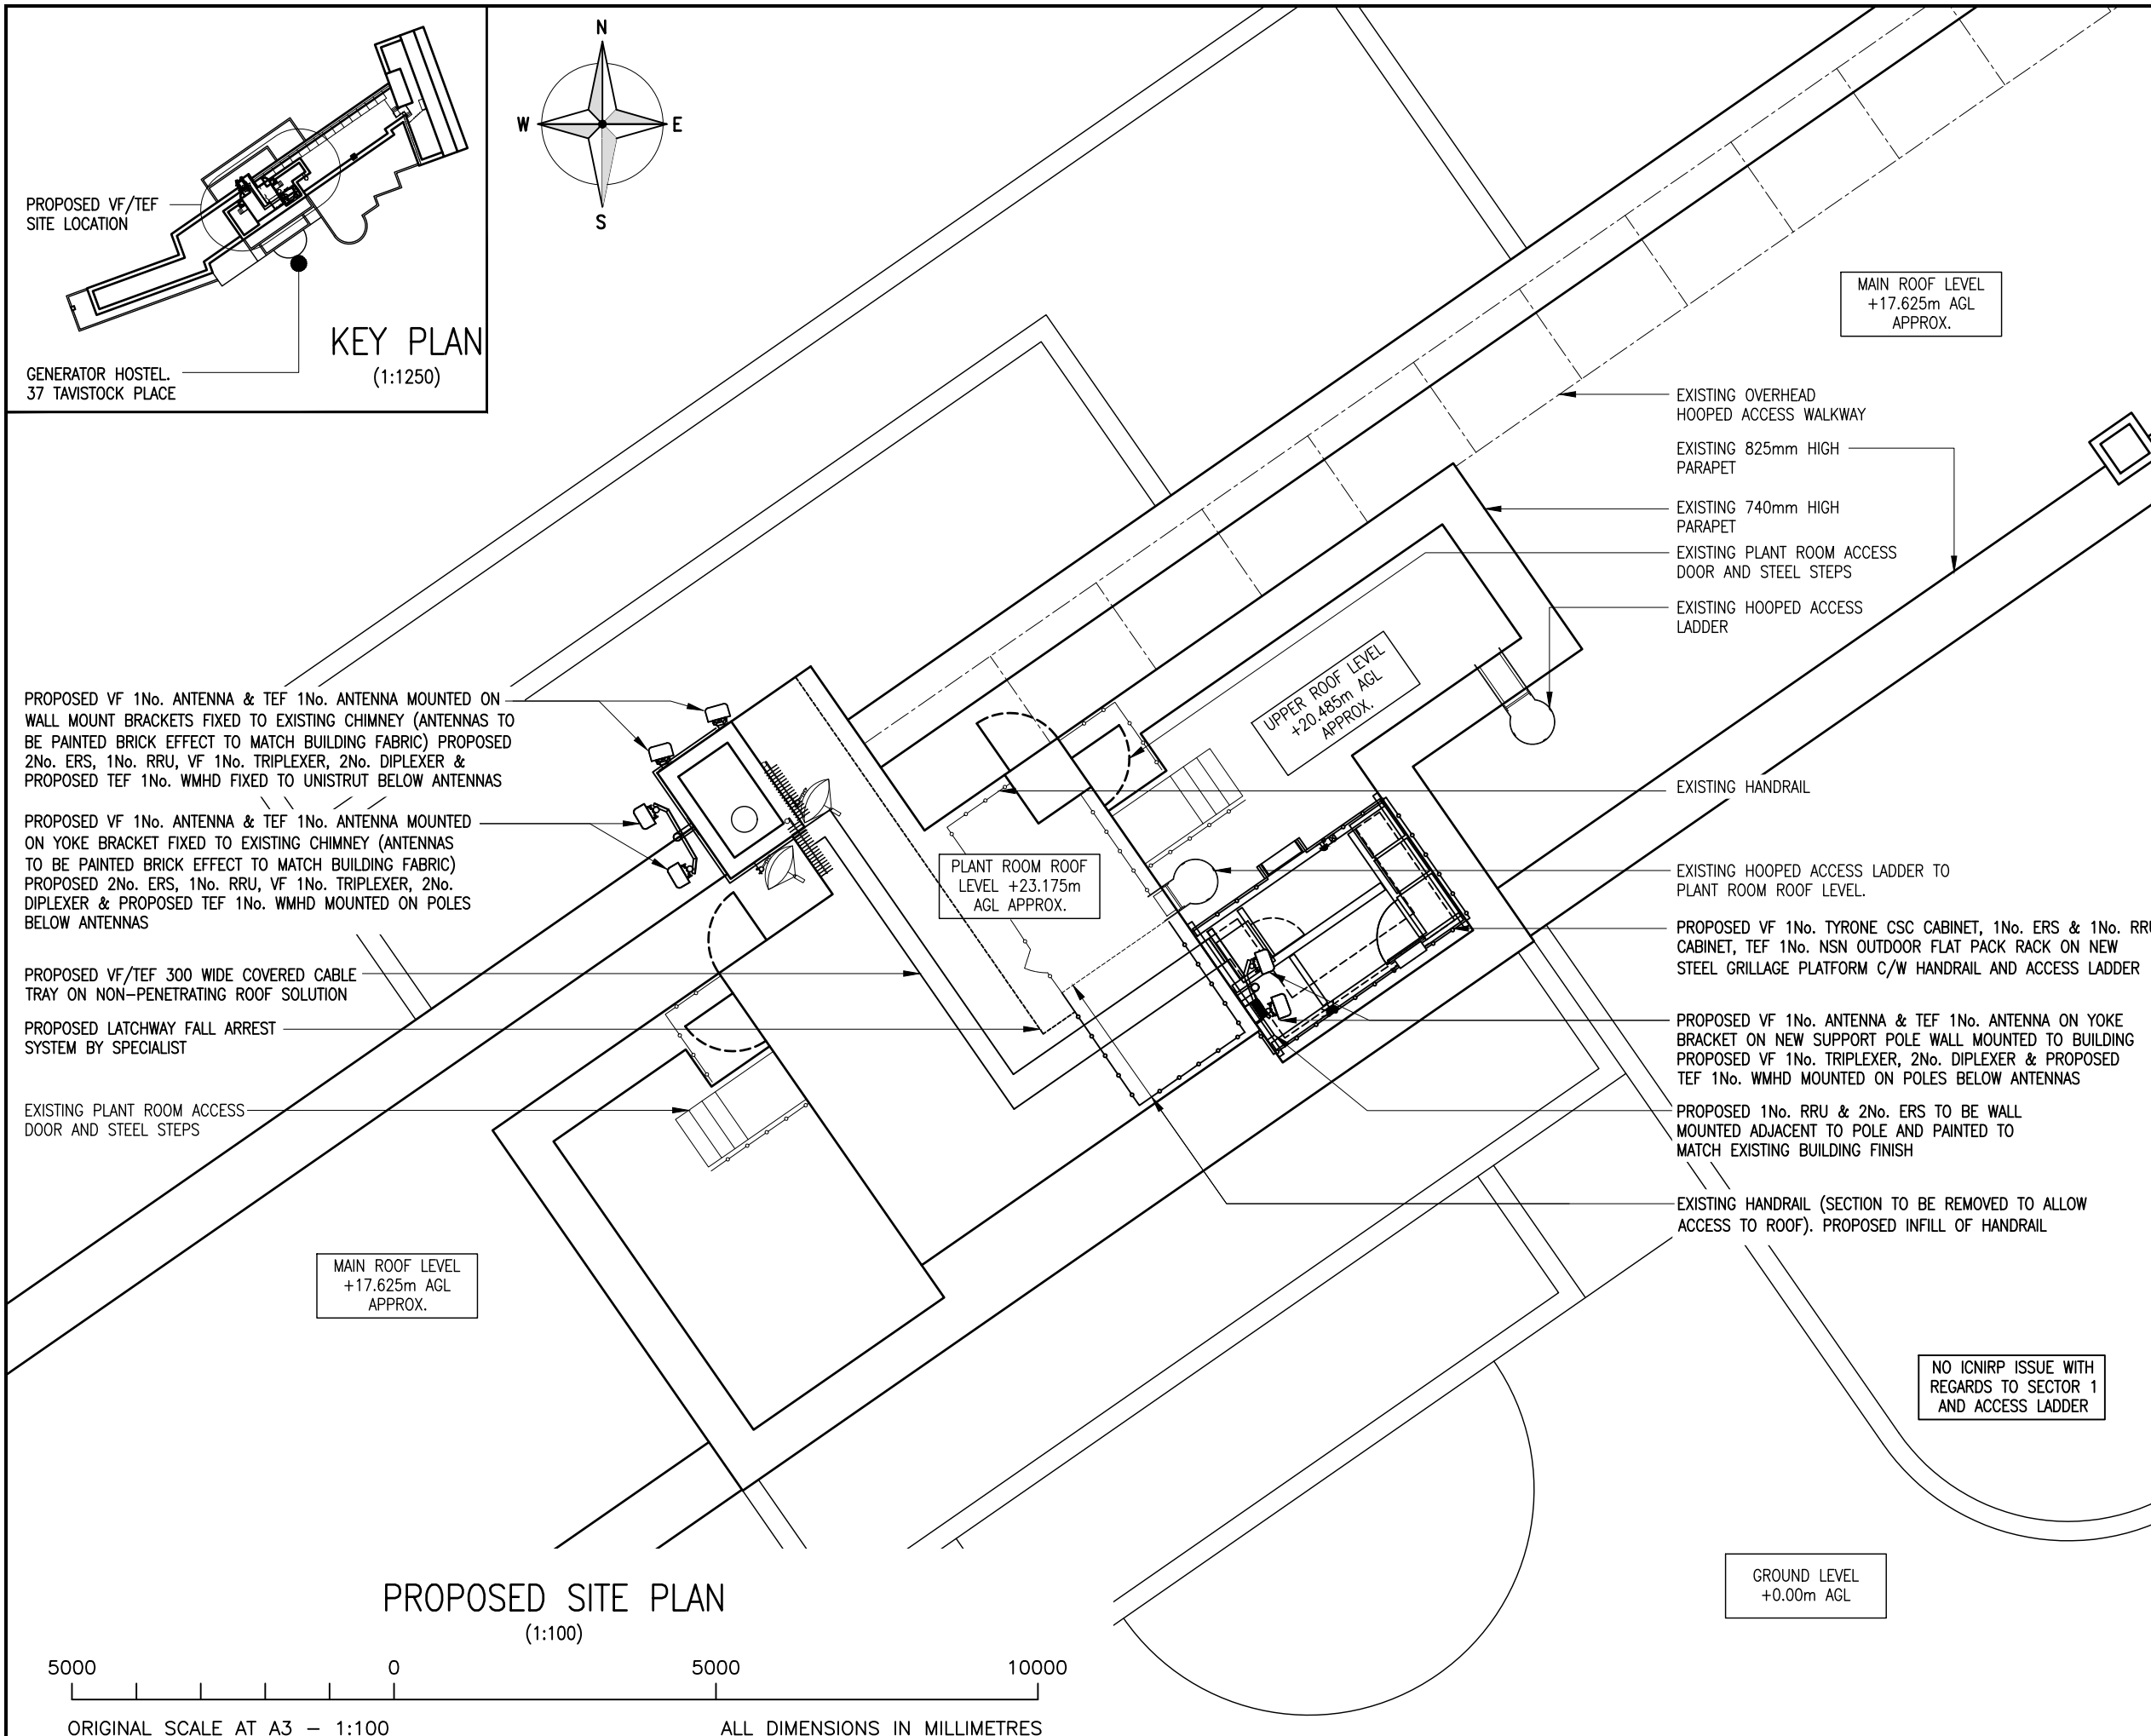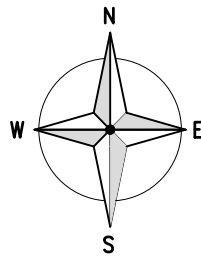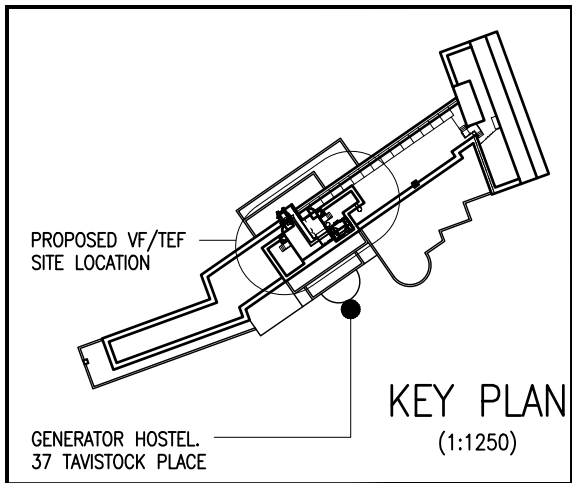

PROPOSED SITE PLAN
(1:100)

 

Notes:
1 ALL DIMENSIONS ARE IN MM UNLESS NOTED OTHERWISE
2 DRAWING TO SCALE WHEN PRINTED AT A3

N.G.R. | E: 530187 | N: 182488

REV	MODIFICATION	BY	CH	DATE
H	Sector 1 ERS and RRU's moved	RW	AKB	01.12.16
G	Walkway & Handrail removed	NB	RW	21.11.16
F	Equipment location revised	BJ	AKB	08.11.16
E	Layout Amended	NB	CY	06.10.16
D	Layout Amended	NB	CY	30.09.16
C	RRU/ERS Locations Added	BCL	CY	27.07.16
B	Sector 1 Antenna layout revised	PM	CY	20.07.16
A	Issued for Approval	PM	CY	14.07.16

MONO CONSULTANTS LIMITED
No. 58 Cygnet Court
Timothy's Bridge Road
Stratford-upon-Avon
Warwickshire
CV37 9NW
t. 44 (0)1789 206500
f. 44 (0)1789 206529
www.monoconsultants.com

CTIL

Cell Name	Opt
GENERATOR HOSTEL LONDON	S0R1667

Cell ID No		
CTIL	Host	Sharer
14798220	(VF) 80443	(TEF) 072424

Site Address / Contact Details

GENERATOR HOSTEL LONDON
37 TAVISTOCK PLACE
LONDON
WC1H 9SE

Drawing Title: PROPOSED SITE PLAN


Purpose of issue: PLANNING



Drawing Number: 200

Scale: As Shown	Drawn: PM	Date: 14.07.16	Issue:
Checked: CY	Date: 14.07.16	Approved: AB	Date: 14.07.16
			H


The drawings comply with TEF & Vodafone Standard ICNIRP guidelines.
Designed in accordance with Cornerstone document: CORN/09/006

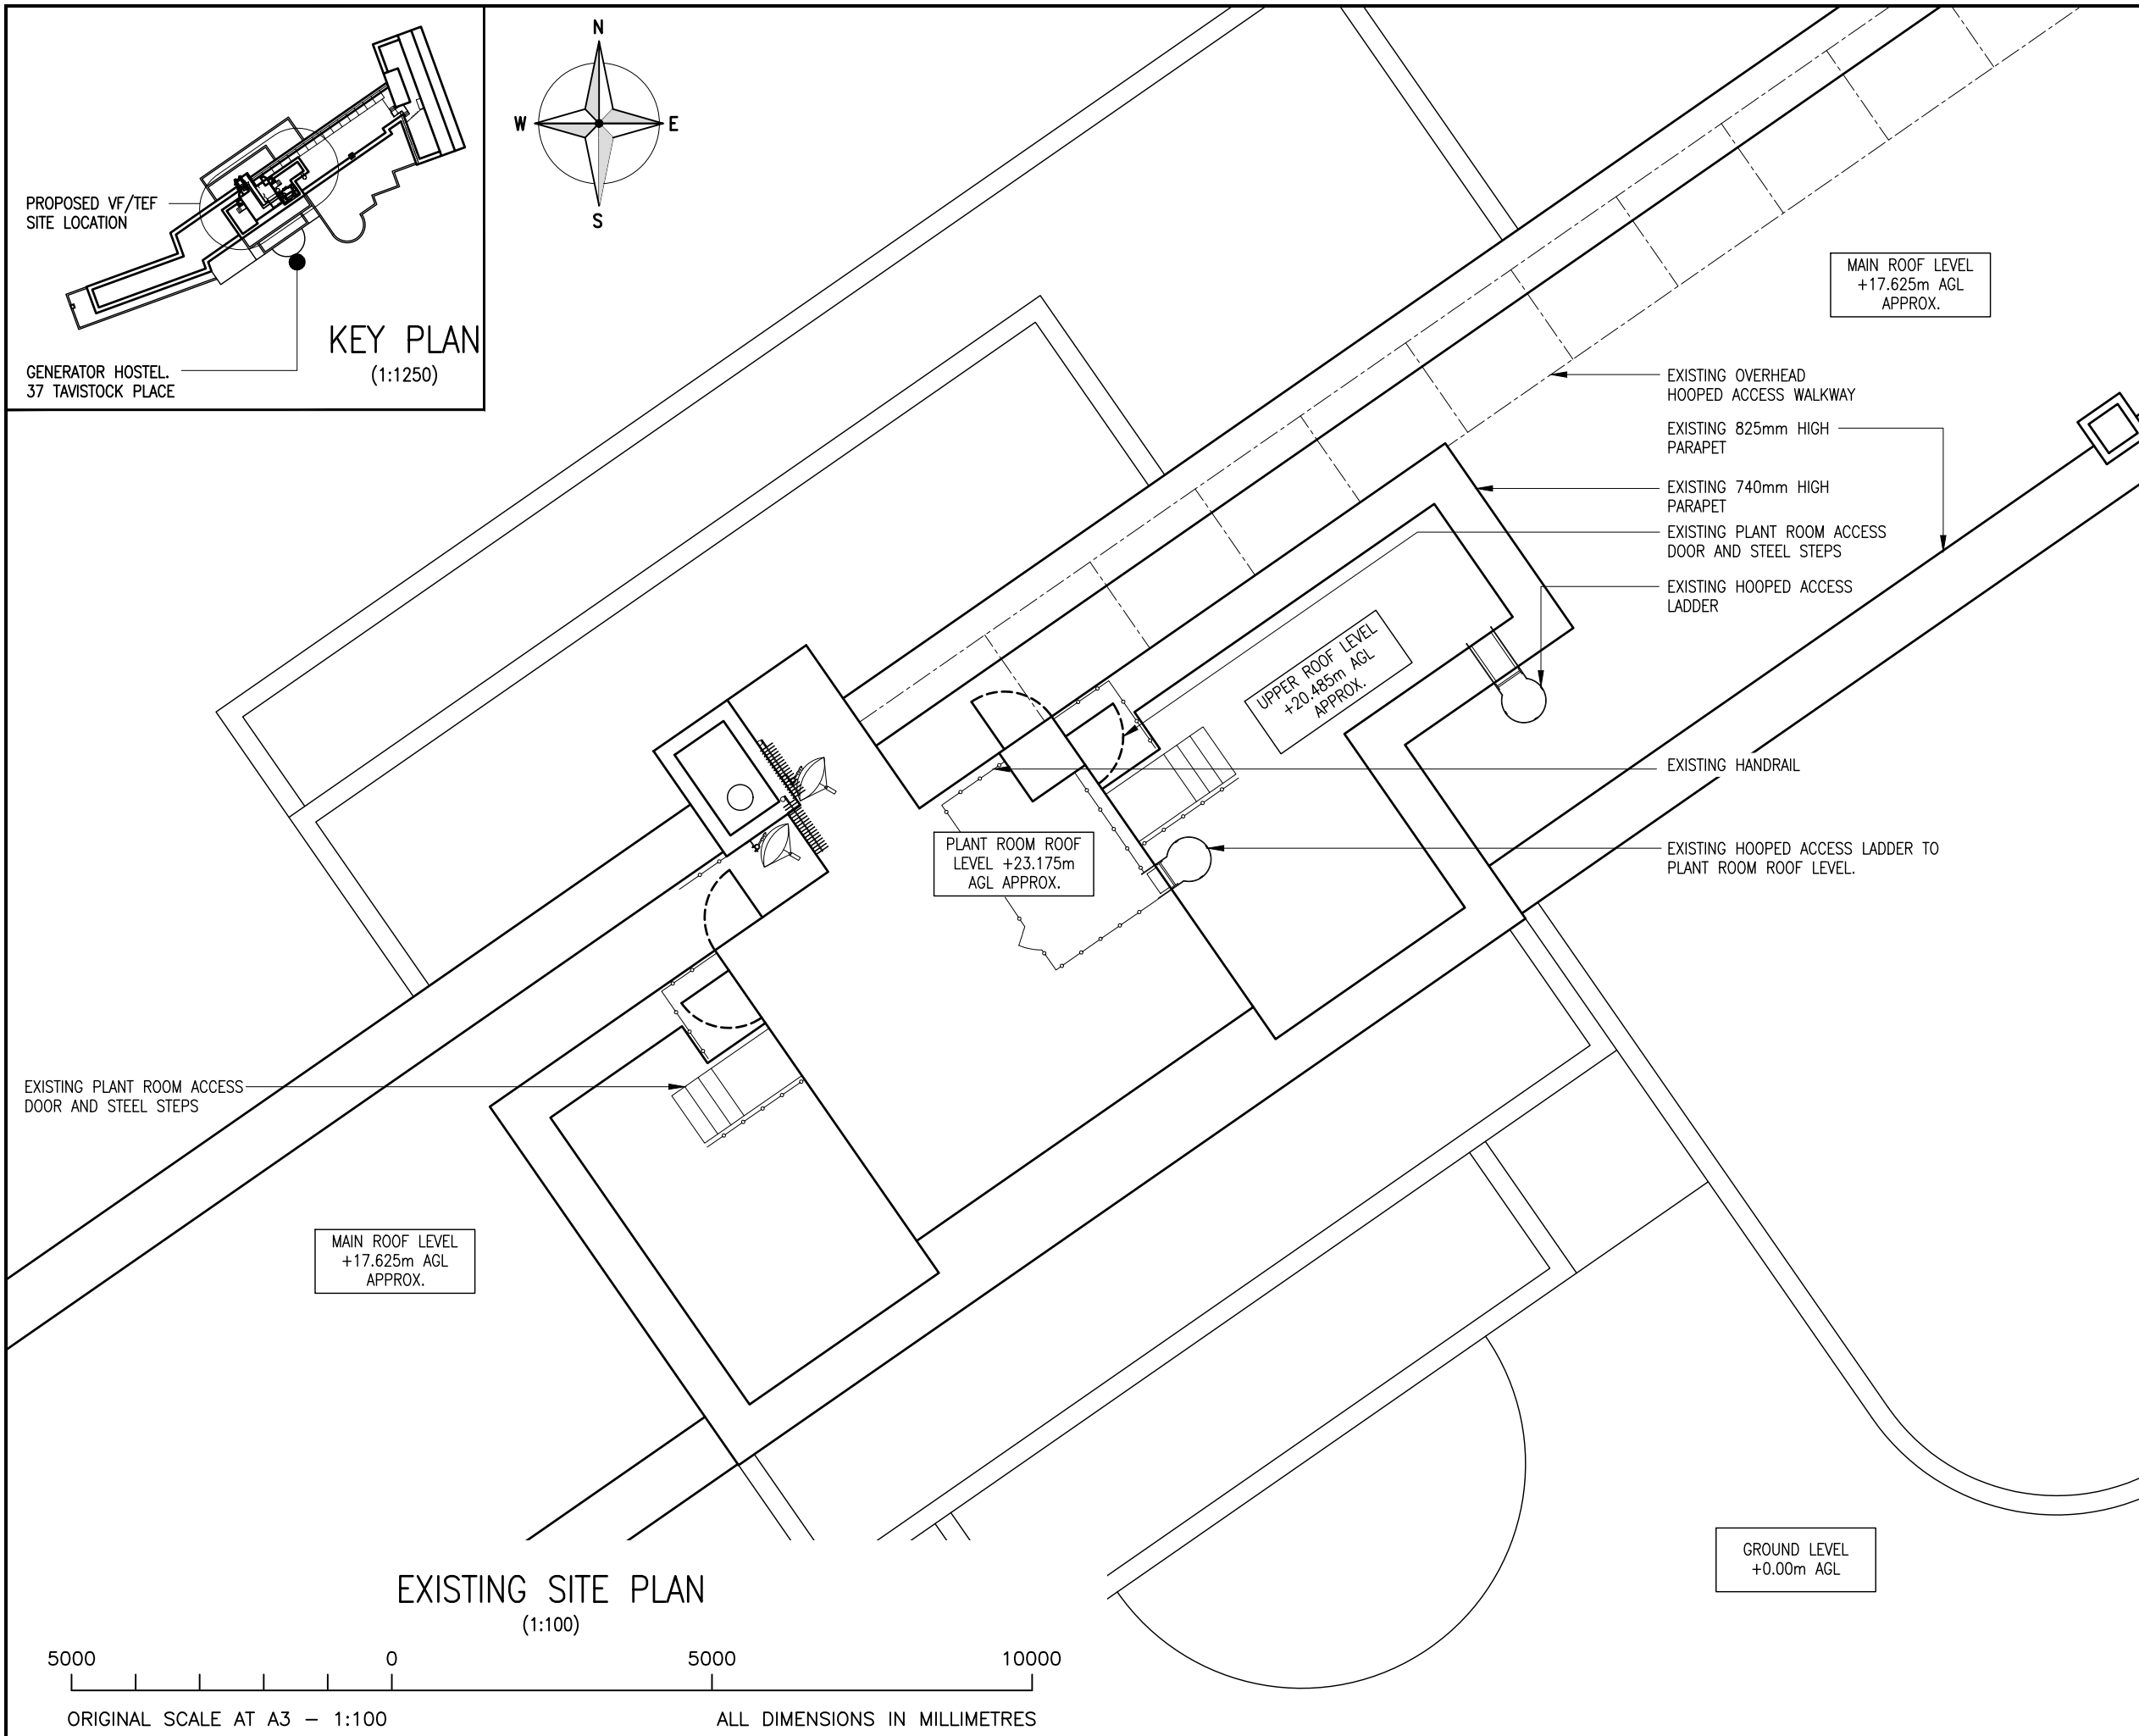NO ICNIRP ISSUE WITH REGARDS TO SECTOR 1 AND ACCESS LADDER



Notes: 1 ALL DIMENSIONS ARE IN MM UNLESS NOTED OTHERWISE 2 DRAWING TO SCALE WHEN PRINTED AT A3			
N.G.R.	E: 530187	N: 182488	
 <p>MONO CONSULTANTS LIMITED No. 58 Cygnet Court Timothy's Bridge Road Stratford-upon-Avon Warwickshire CV37 9NW t. 44 (0)1789 206500 f. 44 (0)1789 206529 www.monoconsultants.com</p>			
 CTIL			
Cell Name		Opt	
GENERATOR HOSTEL LONDON		SOR1667	
Cell ID No			
CTIL	Host	Sharer	
14798220	(VF) 80443	(TEF) 072424	
Site Address / Contact Details			
GENERATOR HOSTEL LONDON 37 TAVISTOCK PLACE LONDON WC1H 9SE			
Drawing Title: EXISTING SITE PLAN			
Purpose of issue: PLANNING			
Drawing Number: 201			
Scale:	As Shown	Drawn:	BJ
Checked:	AKB	Date:	08.11.16
Approved:	AKB	Date:	08.11.16
Issue:	A		

The drawings comply with TEF & Vodafone Standard ICNIRP guidelines.
 Designed in accordance with Cornerstone document: CORN/09/006

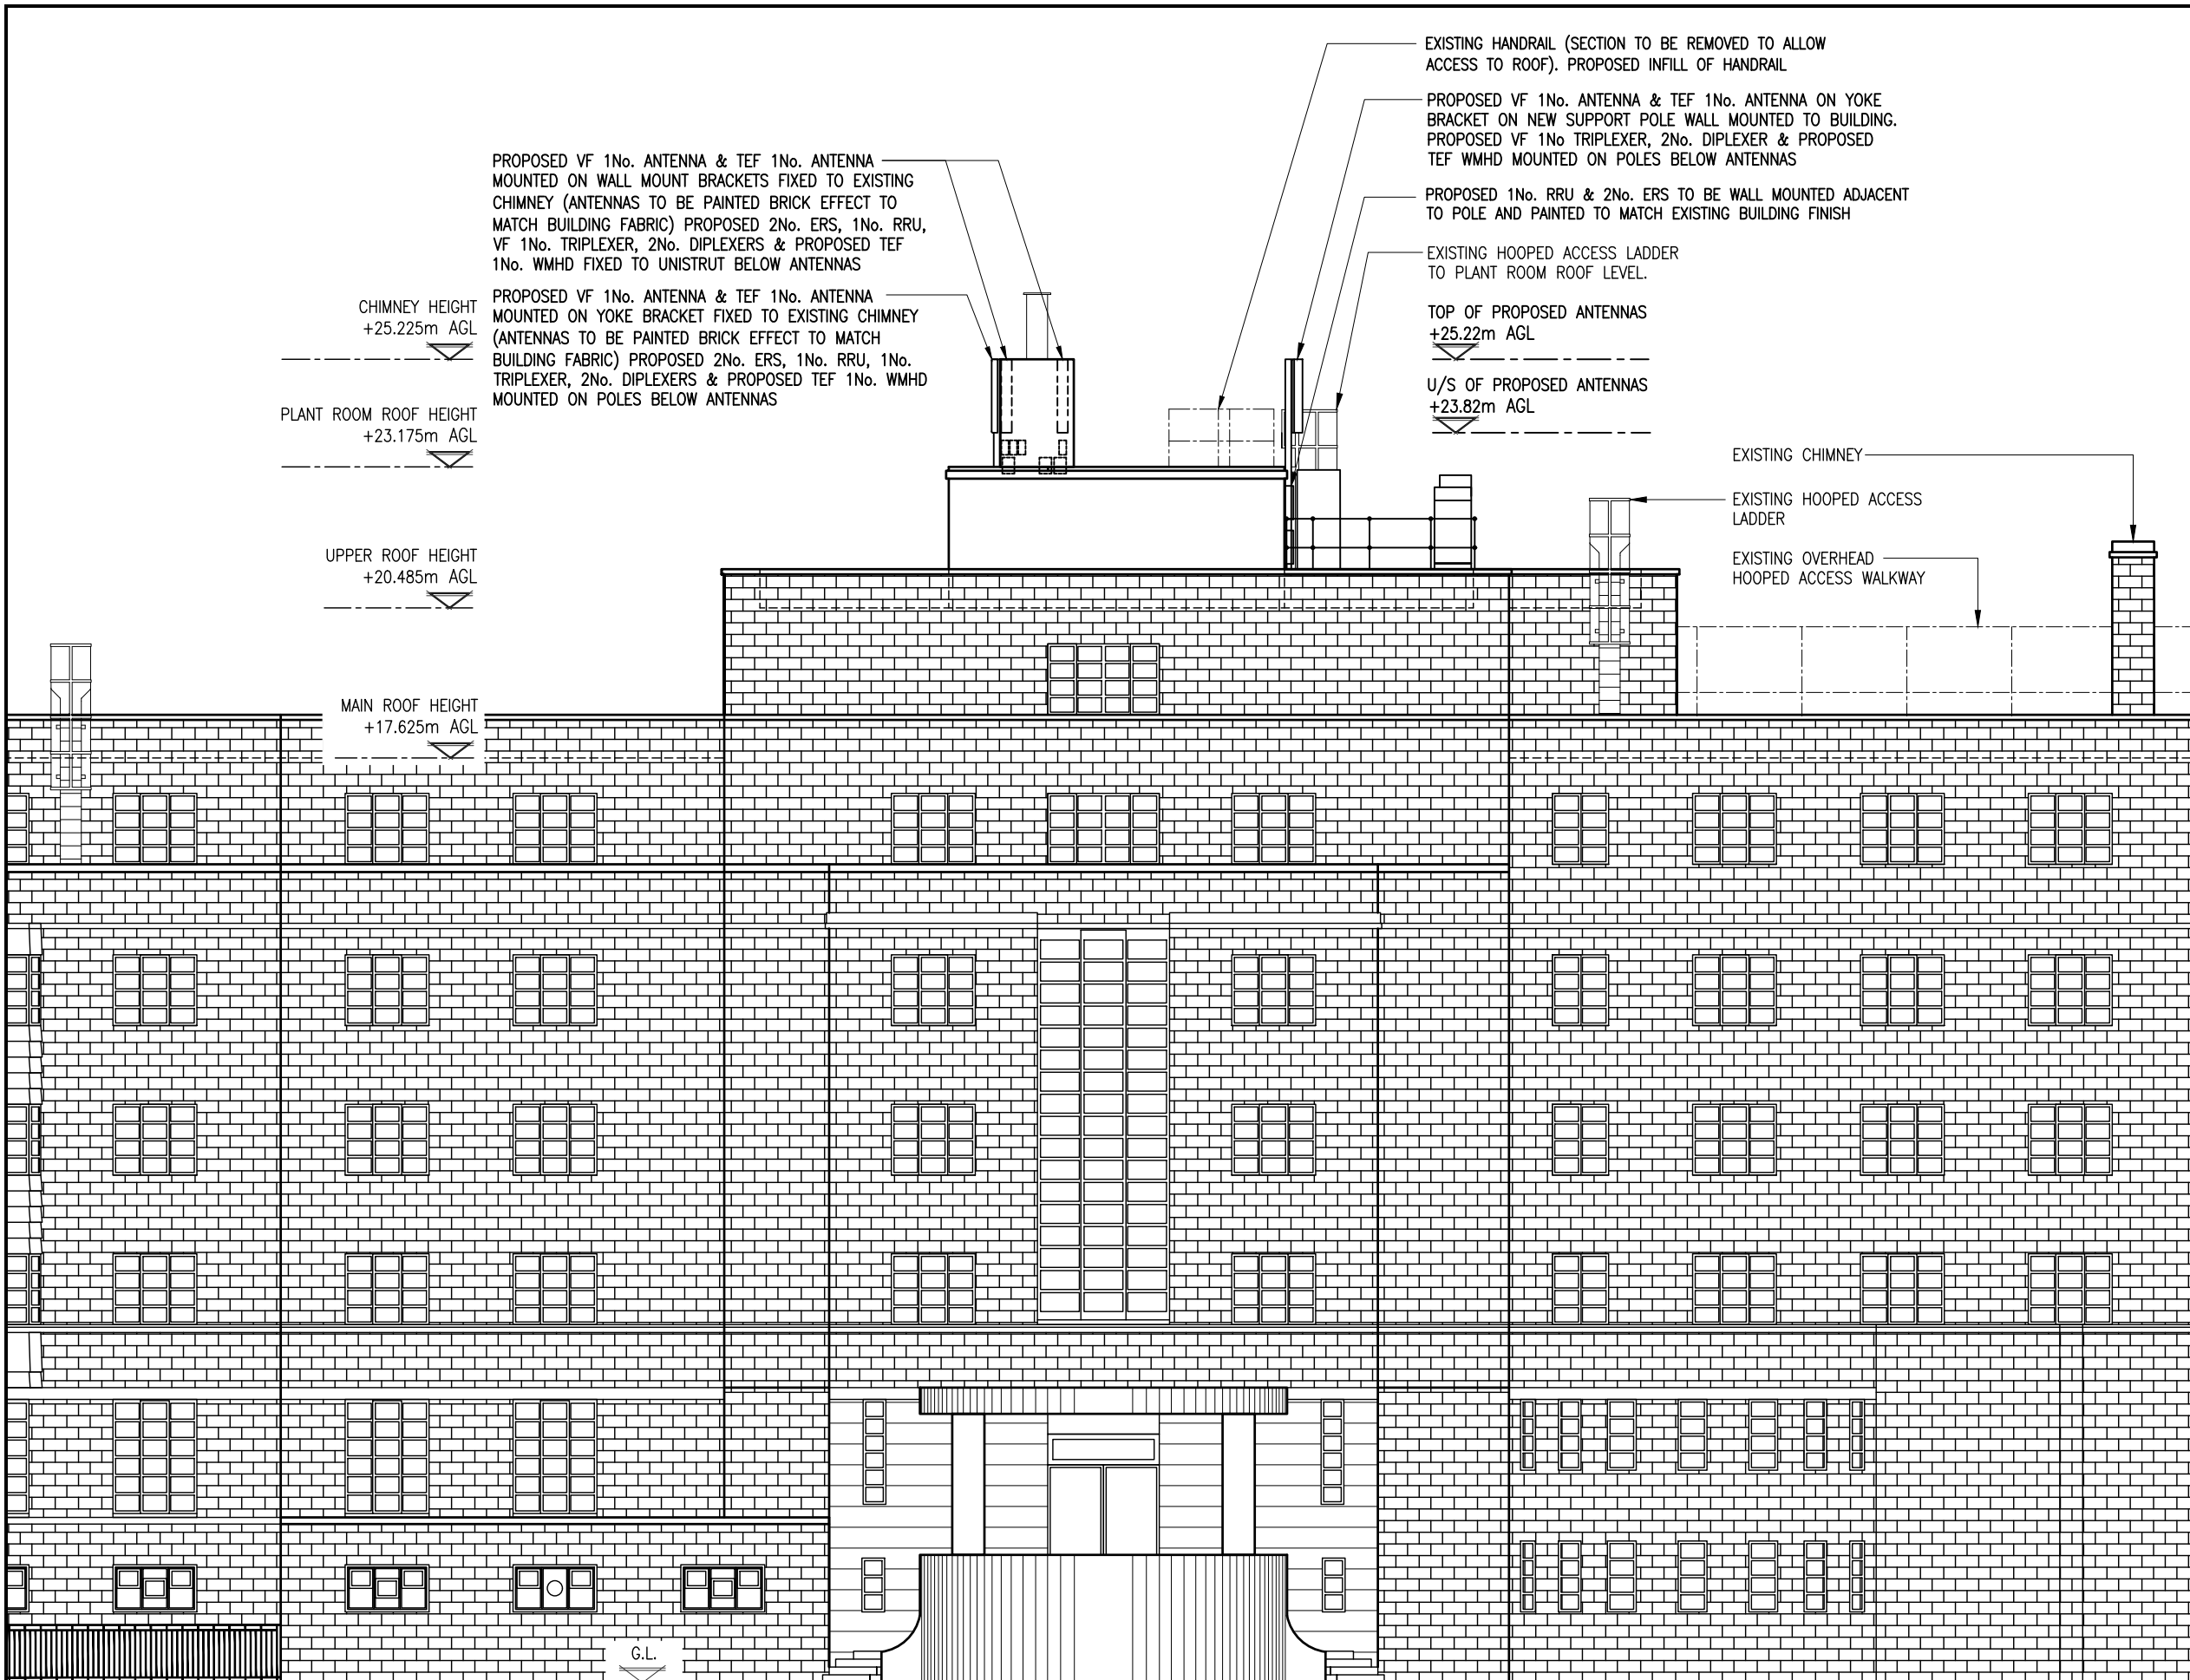


Notes:
 1 ALL DIMENSIONS ARE IN MM UNLESS NOTED OTHERWISE
 2 DRAWING TO SCALE WHEN PRINTED AT A3

N.G.R. | E: 530187 | N: 182488

REV	MODIFICATION	BY	CH	DATE
H	Sector 1 ERS and RRU's moved	RW	AKB	01.12.16
G	Walkway & Handrail removed	NB	RW	21.11.16
F	Equipment location revised	BJ	AKB	08.11.16
E	Layout amended	NB	CY	06.10.16
D	Layout amended	NB	CY	30.09.16
C	RRU/ERS Locations Added	BCL	CY	27.07.16
B	Sector 1 Antenna layout revised	PM	CY	20.07.16
A	Issued for Approval	PM	CY	14.07.16

mono #
 MONO CONSULTANTS LIMITED
 No. 58 Cygnet Court
 Timothy's Bridge Road
 Stratford-upon-Avon
 Warwickshire
 CV37 9NW
 t. 44 (0)1789 206500
 f. 44 (0)1789 206529
 www.monoconsultants.com

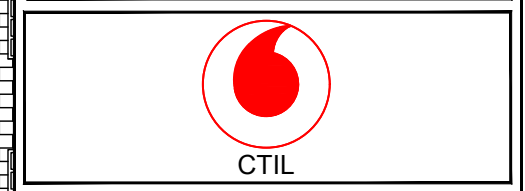


Cell Name: GENERATOR HOSTEL LONDON
 Opt: SOR1667

Cell ID No:
 CTIL Host: 14798220
 (VF) 80443 (TEF) 072424

Site Address / Contact Details:
 GENERATOR HOSTEL LONDON
 37 TAVISTOCK PLACE
 LONDON
 WC1H 9SE

Drawing Title: PROPOSED SITE ELEVATION
 Purpose of issue: PLANNING
 Drawing Number: 300
 Scale: As Shown
 Drawn: PM
 Date: 14.07.16
 Issue: H
 Checked: CY
 Date: 14.07.16
 Approved: AB
 Date: 14.07.16


PROPOSED SOUTH EAST ELEVATION

 

The drawings comply with TEF & Vodafone Standard ICNIRP guidelines.
 Designed in accordance with Cornerstone document: CORN/09/006

Notes:
 1 ALL DIMENSIONS ARE IN MM UNLESS NOTED OTHERWISE
 2 DRAWING TO SCALE WHEN PRINTED AT A3


N.G.R. E: 530187 N: 182488

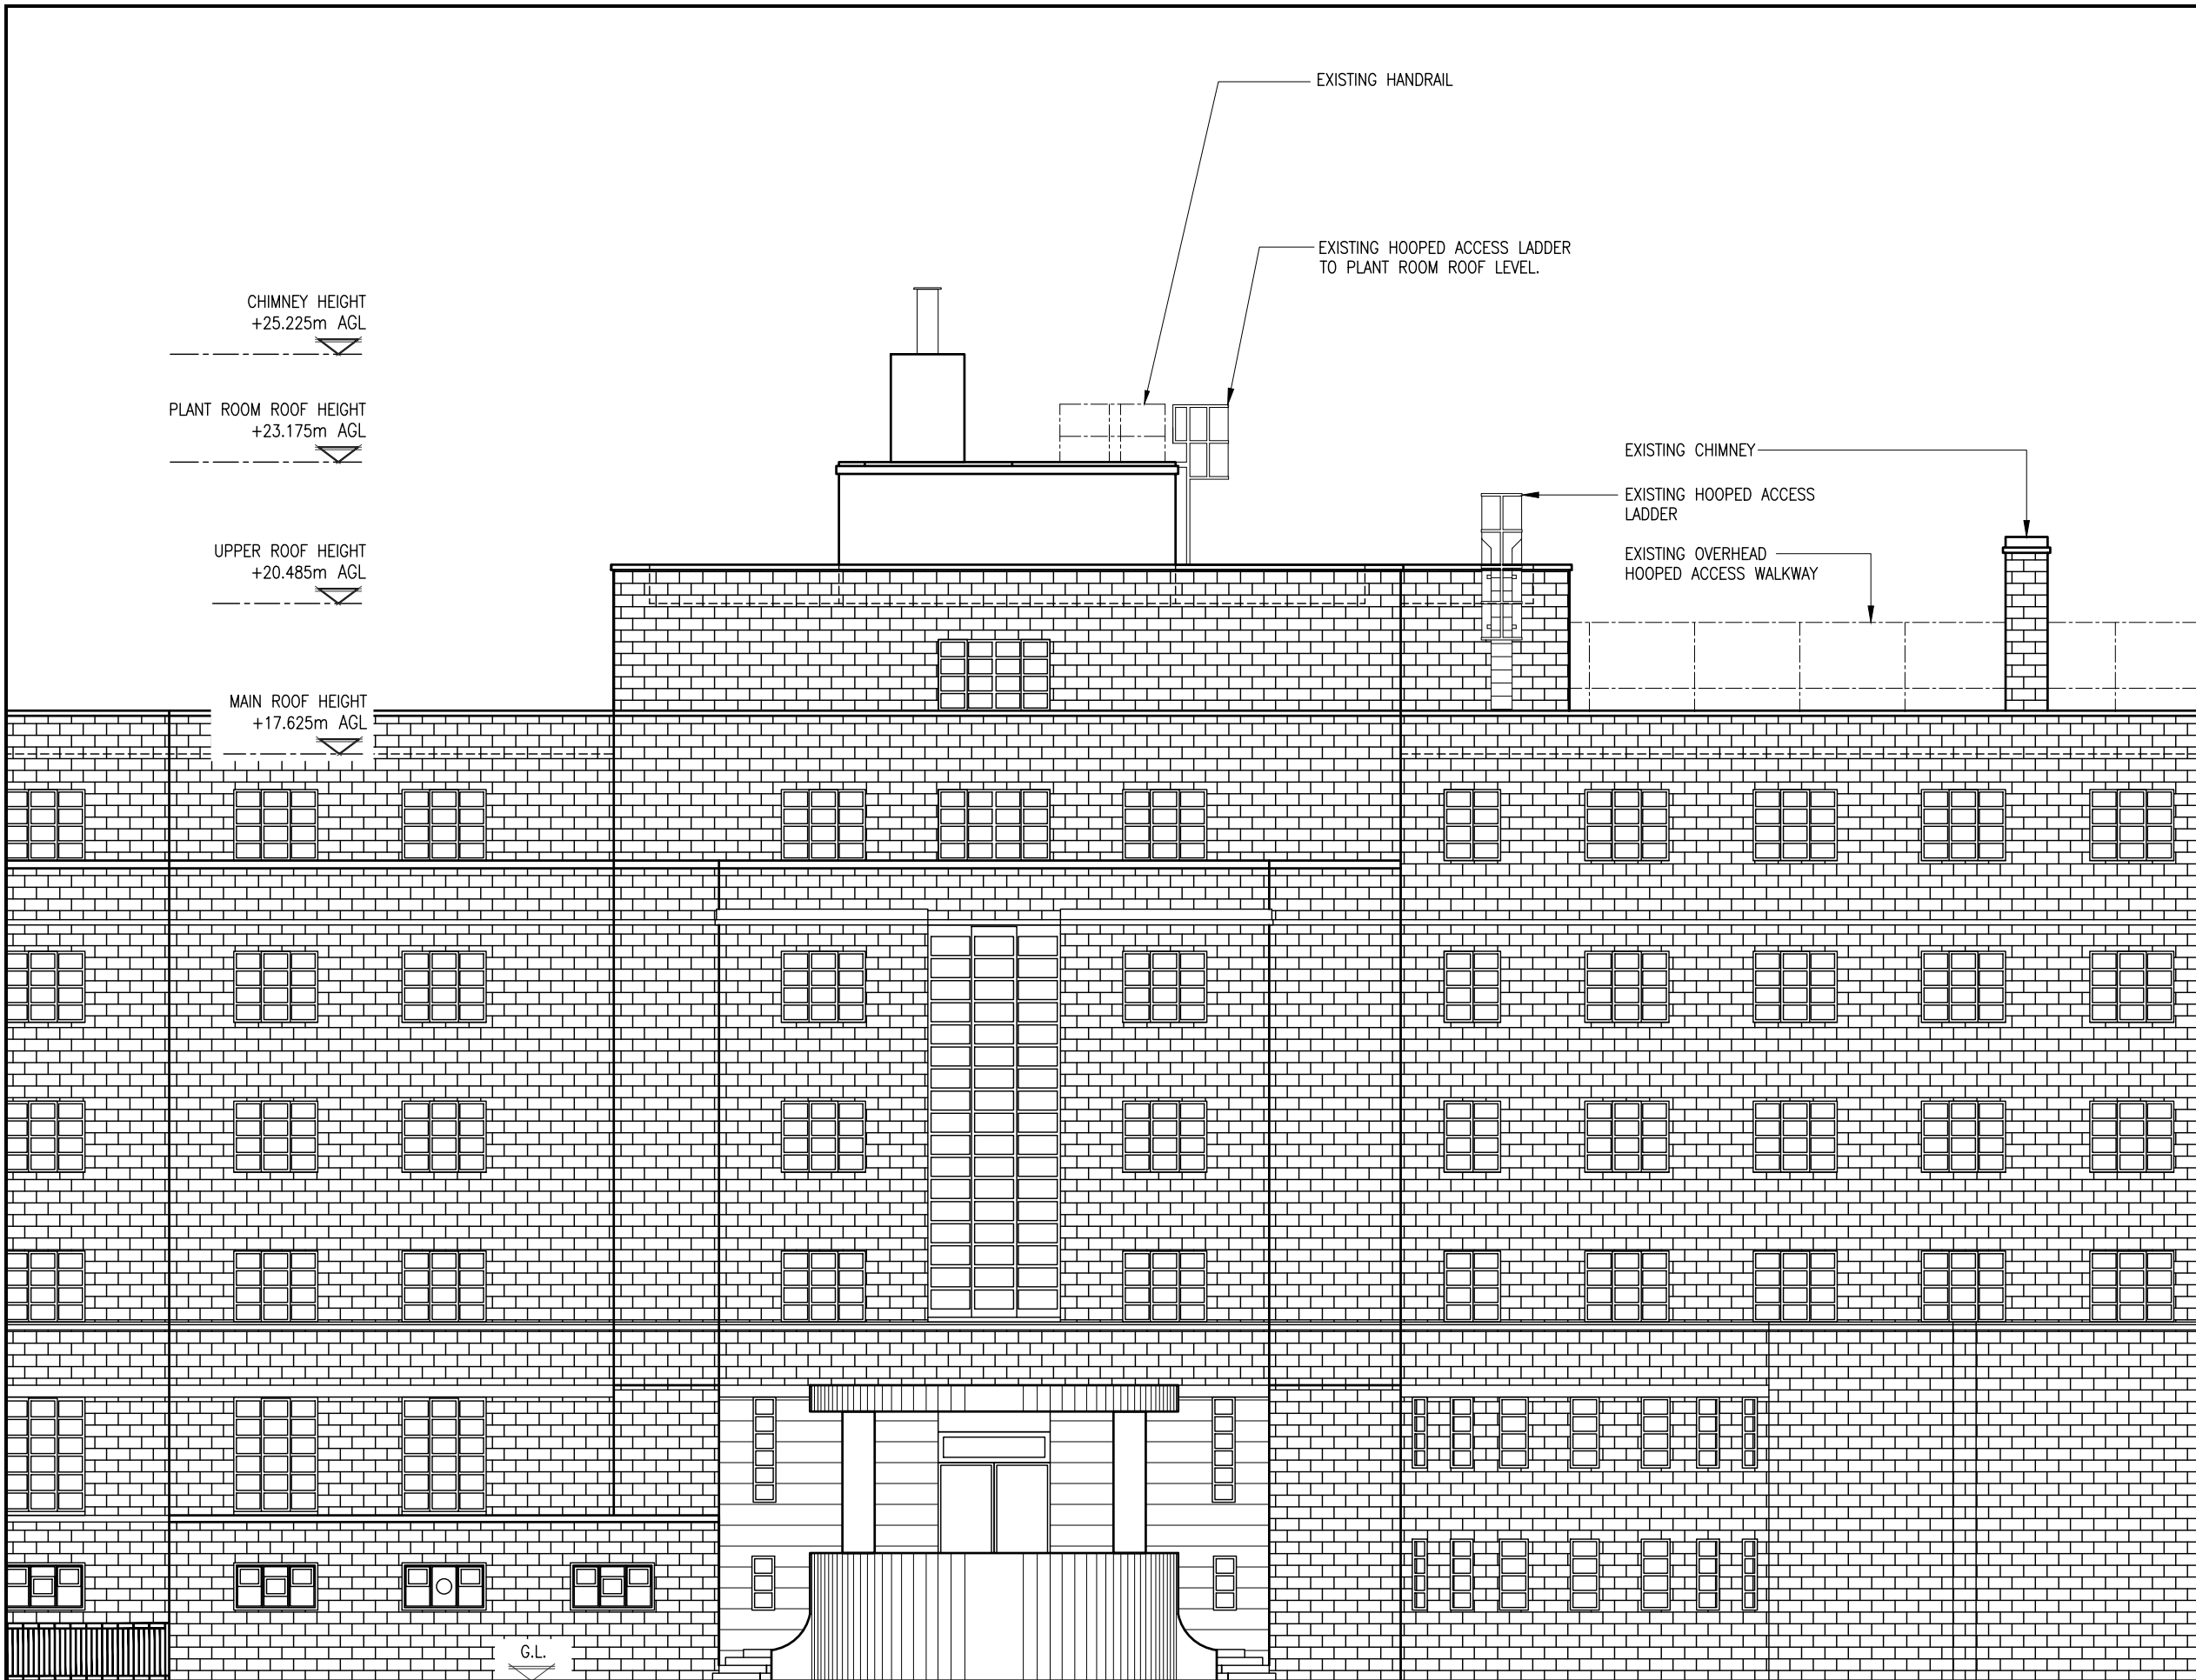

REV	MODIFICATION	BY	CH	DATE
A	Issued for Approval	BJ	AKB	08.11.16

mono #

MONO CONSULTANTS LIMITED
 No. 58 Cygnet Court
 Timothy's Bridge Road
 Stratford-upon-Avon
 Warwickshire
 CV37 9NW
 t. 44 (0)1789 206500
 f. 44 (0)1789 206529
 www.monoconsultants.com

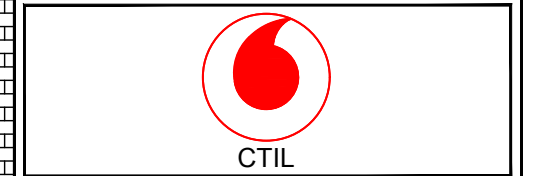

Cell Name	Opt
GENERATOR HOSTEL LONDON	S0R1667

Cell ID No		
CTIL	Host	Sharer
14798220	(VF) 80443	(TEF) 072424

Site Address / Contact Details	
GENERATOR HOSTEL LONDON 37 TAVISTOCK PLACE LONDON WC1H 9SE	


Drawing Title: EXISTING SITE ELEVATION

Purpose of issue: PLANNING

Drawing Number: 301


Scale:	As Shown	Drawn:	BJ	Date:	08.11.16	Issue:	
Checked:	AKB	Date:	08.11.16	Approved:	AKB	Date:	08.11.16
						Issue:	A

EXISTING SOUTH EAST ELEVATION

 

ALL DIMENSIONS IN MILLIMETRES

The drawings comply with TEF & Vodafone Standard ICNIRP guidelines.
 Designed in accordance with Cornerstone document: CORN/09/006

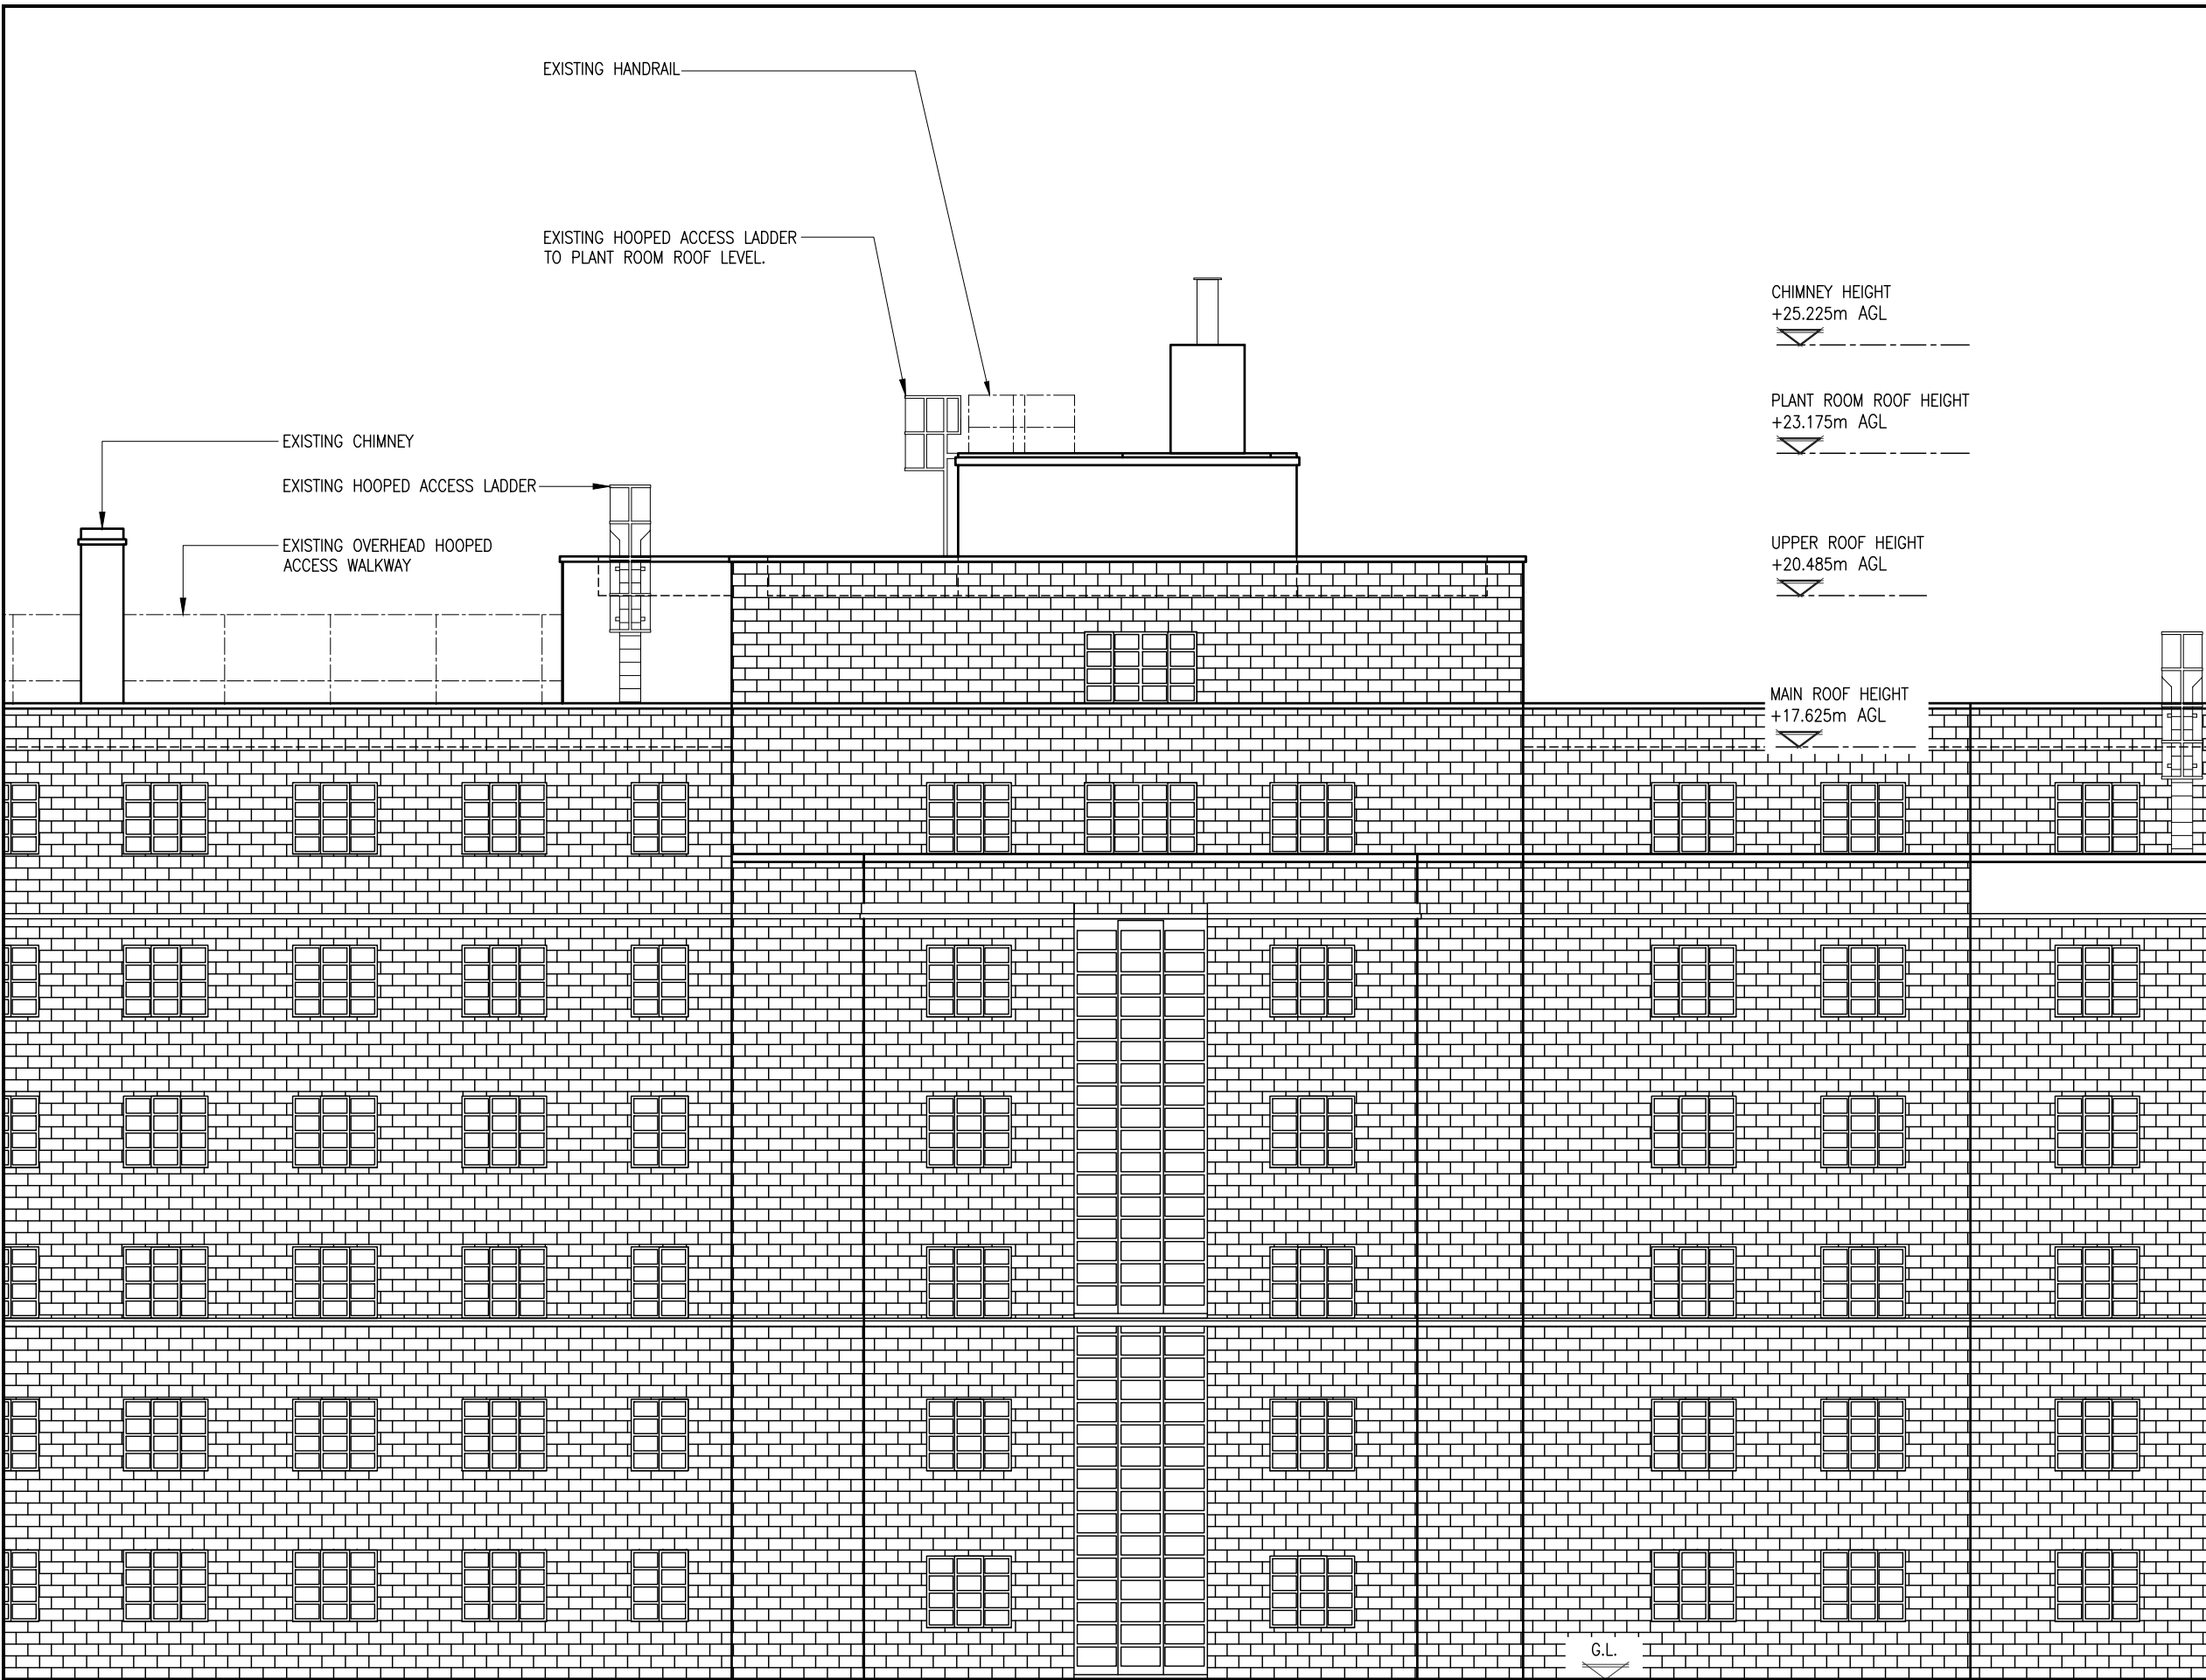


Notes:
 1 ALL DIMENSIONS ARE IN MM UNLESS NOTED OTHERWISE
 2 DRAWING TO SCALE WHEN PRINTED AT A3

N.G.R. | E: 530187 | N: 182488

REV	A	Issued for Approval	BJ	AKB	08.11.16
		MODIFICATION	BY	CH	DATE

mono #
 MONO CONSULTANTS LIMITED
 No. 58 Cygnet Court
 Timothy's Bridge Road
 Stratford-upon-Avon
 Warwickshire
 CV37 9NW
 t. 44 (0)1789 206500
 f. 44 (0)1789 206529
 www.monoconsultants.com

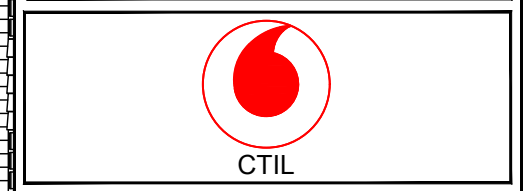

Cell Name	Opt
GENERATOR HOSTEL LONDON	SOR1667

Cell ID No		
CTIL	Host	Sharer
14798220	(VF) 80443	(TEF) 072424

Site Address / Contact Details
 GENERATOR HOSTEL LONDON
 37 TAVISTOCK PLACE
 LONDON
 WC1H 9SE


Drawing Title: EXISTING SITE ELEVATION

Purpose of issue: PLANNING

Drawing Number: 302

Scale:	As Shown	Drawn:	BJ	Date:	08.11.16	Issue:	
Checked:	AKB	Date:	08.11.16	Approved:	AKB	Date:	08.11.16
							A

EXISTING NORTH WEST ELEVATION

 

ORIGINAL SCALE AT A3 - 1:125 ALL DIMENSIONS IN MILLIMETRES

The drawings comply with TEF & Vodafone Standard ICNIRP guidelines.
 Designed in accordance with Cornerstone document: CORN/09/006

Notes:
 1 ALL DIMENSIONS ARE IN MM UNLESS NOTED OTHERWISE
 2 DRAWING TO SCALE WHEN PRINTED AT A3

N.G.R. | E: 530187 | N: 182488

EXISTING HANDRAIL (SECTION TO BE REMOVED TO ALLOW ACCESS TO ROOF). PROPOSED INFILL OF HANDRAIL

PROPOSED VF 1No. ANTENNA & TEF 1No. ANTENNA ON YOKE BRACKET ON NEW SUPPORT POLE WALL MOUNTED TO BUILDING. PROPOSED VF 1No. TRIPLEXER, 2No. DIPLEXER & PROPOSED TEF WMHD MOUNTED ON POLES BELOW ANTENNAS

EXISTING HOOPED ACCESS LADDER TO PLANT ROOM ROOF LEVEL.

TOP OF PROPOSED ANTENNAS
+25.22m AGL

U/S OF PROPOSED ANTENNAS
+23.82m AGL

PROPOSED VF 1No. ANTENNA & TEF 1No. ANTENNA MOUNTED ON WALL MOUNT BRACKETS FIXED TO EXISTING CHIMNEY (ANTENNAS TO BE PAINTED BRICK EFFECT TO MATCH BUILDING FABRIC) PROPOSED 2No. ERS, 1No. RRU, VF 1No. TRIPLEXER, 2No. DIPLEXERS & PROPOSED TEF 1No. WMHD FIXED TO UNISTRUT BELOW ANTENNAS

PROPOSED VF 1No. ANTENNA & TEF 1No. ANTENNA MOUNTED ON YOKE BRACKET FIXED TO EXISTING CHIMNEY (ANTENNAS TO BE PAINTED BRICK EFFECT TO MATCH BUILDING FABRIC) PROPOSED 2No. ERS, 1No. RRU, 1No. TRIPLEXER, 2No. DIPLEXERS & PROPOSED TEF 1No. WMHD MOUNTED ON POLES BELOW ANTENNAS

CHIMNEY HEIGHT
+25.225m AGL

PLANT ROOM ROOF HEIGHT
+23.175m AGL


UPPER ROOF HEIGHT
+20.485m AGL

MAIN ROOF HEIGHT
+17.625m AGL

EXISTING CHIMNEY

EXISTING HOOPED ACCESS LADDER

EXISTING OVERHEAD HOOPED ACCESS WALKWAY

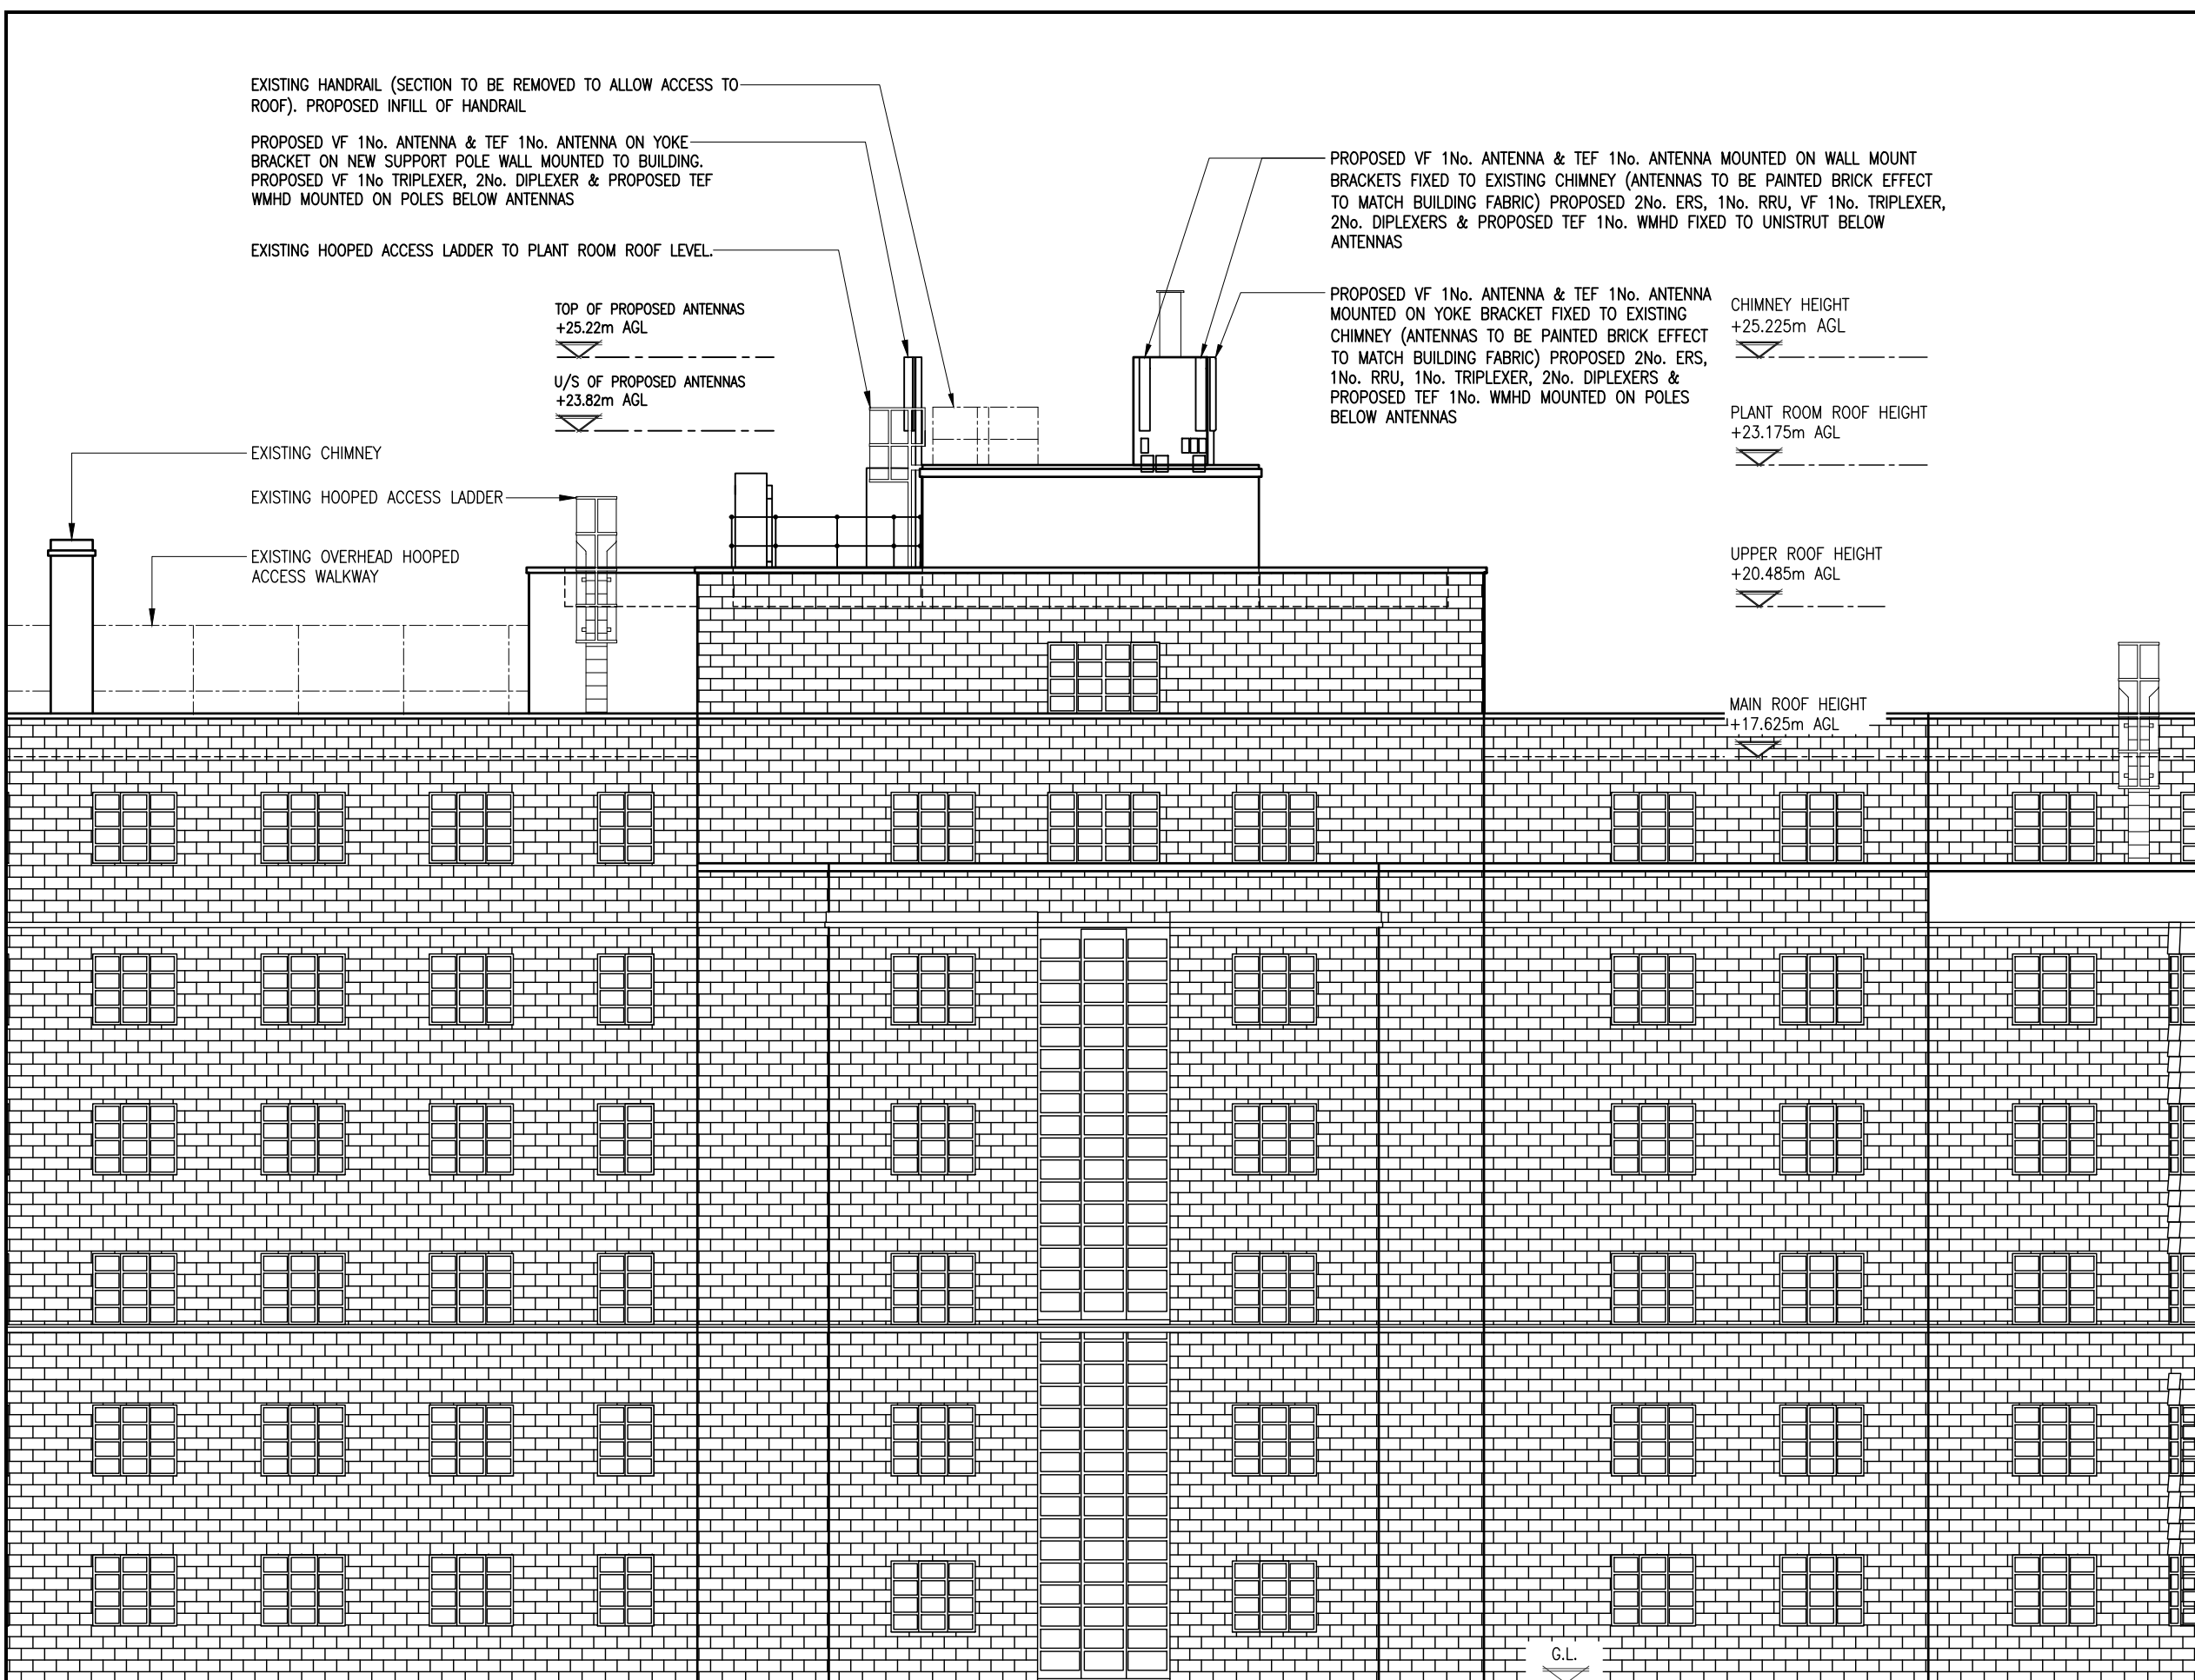

REV	MODIFICATION	BY	CH	DATE
C	Sector 1 ERS and RRU's moved	RW	AKB	01.12.16
B	Walkway & Handrail removed	NB	RW	21.11.16
A	Issued for Approval	BJ	AKB	08.11.16

mono #
 MONO CONSULTANTS LIMITED
 No. 58 Cygnet Court
 Timothy's Bridge Road
 Stratford-upon-Avon
 Warwickshire
 CV37 9NW
 t. 44 (0)1789 206500
 f. 44 (0)1789 206529
 www.monoconsultants.com



Cell Name	Opt
GENERATOR HOSTEL LONDON	SOR1667

Cell ID No		
CTIL	Host	Sharer
14798220	(VF) 80443	(TEF) 072424

Site Address / Contact Details
 GENERATOR HOSTEL LONDON
 37 TAVISTOCK PLACE
 LONDON
 WC1H 9SE


Drawing Title: PROPOSED SITE ELEVATION

Purpose of issue: PLANNING

Drawing Number: 303

Scale:	As Shown	Drawn:	BJ	Date:	08.11.16	Issue:	
Checked:	AKB	Date:	08.11.16	Approved:	AKB	Date:	08.11.16
							C

PROPOSED NORTH WEST ELEVATION

 


ORIGINAL SCALE AT A3 - 1:125

ALL DIMENSIONS IN MILLIMETRES

The drawings comply with TEF & Vodafone Standard ICNIRP guidelines.
 Designed in accordance with Cornerstone document: CORN/09/006

Notes:
 1 ALL DIMENSIONS ARE IN MM UNLESS NOTED OTHERWISE
 2 DRAWING TO SCALE WHEN PRINTED AT A3


N.G.R. | E: 530187 | N: 182488

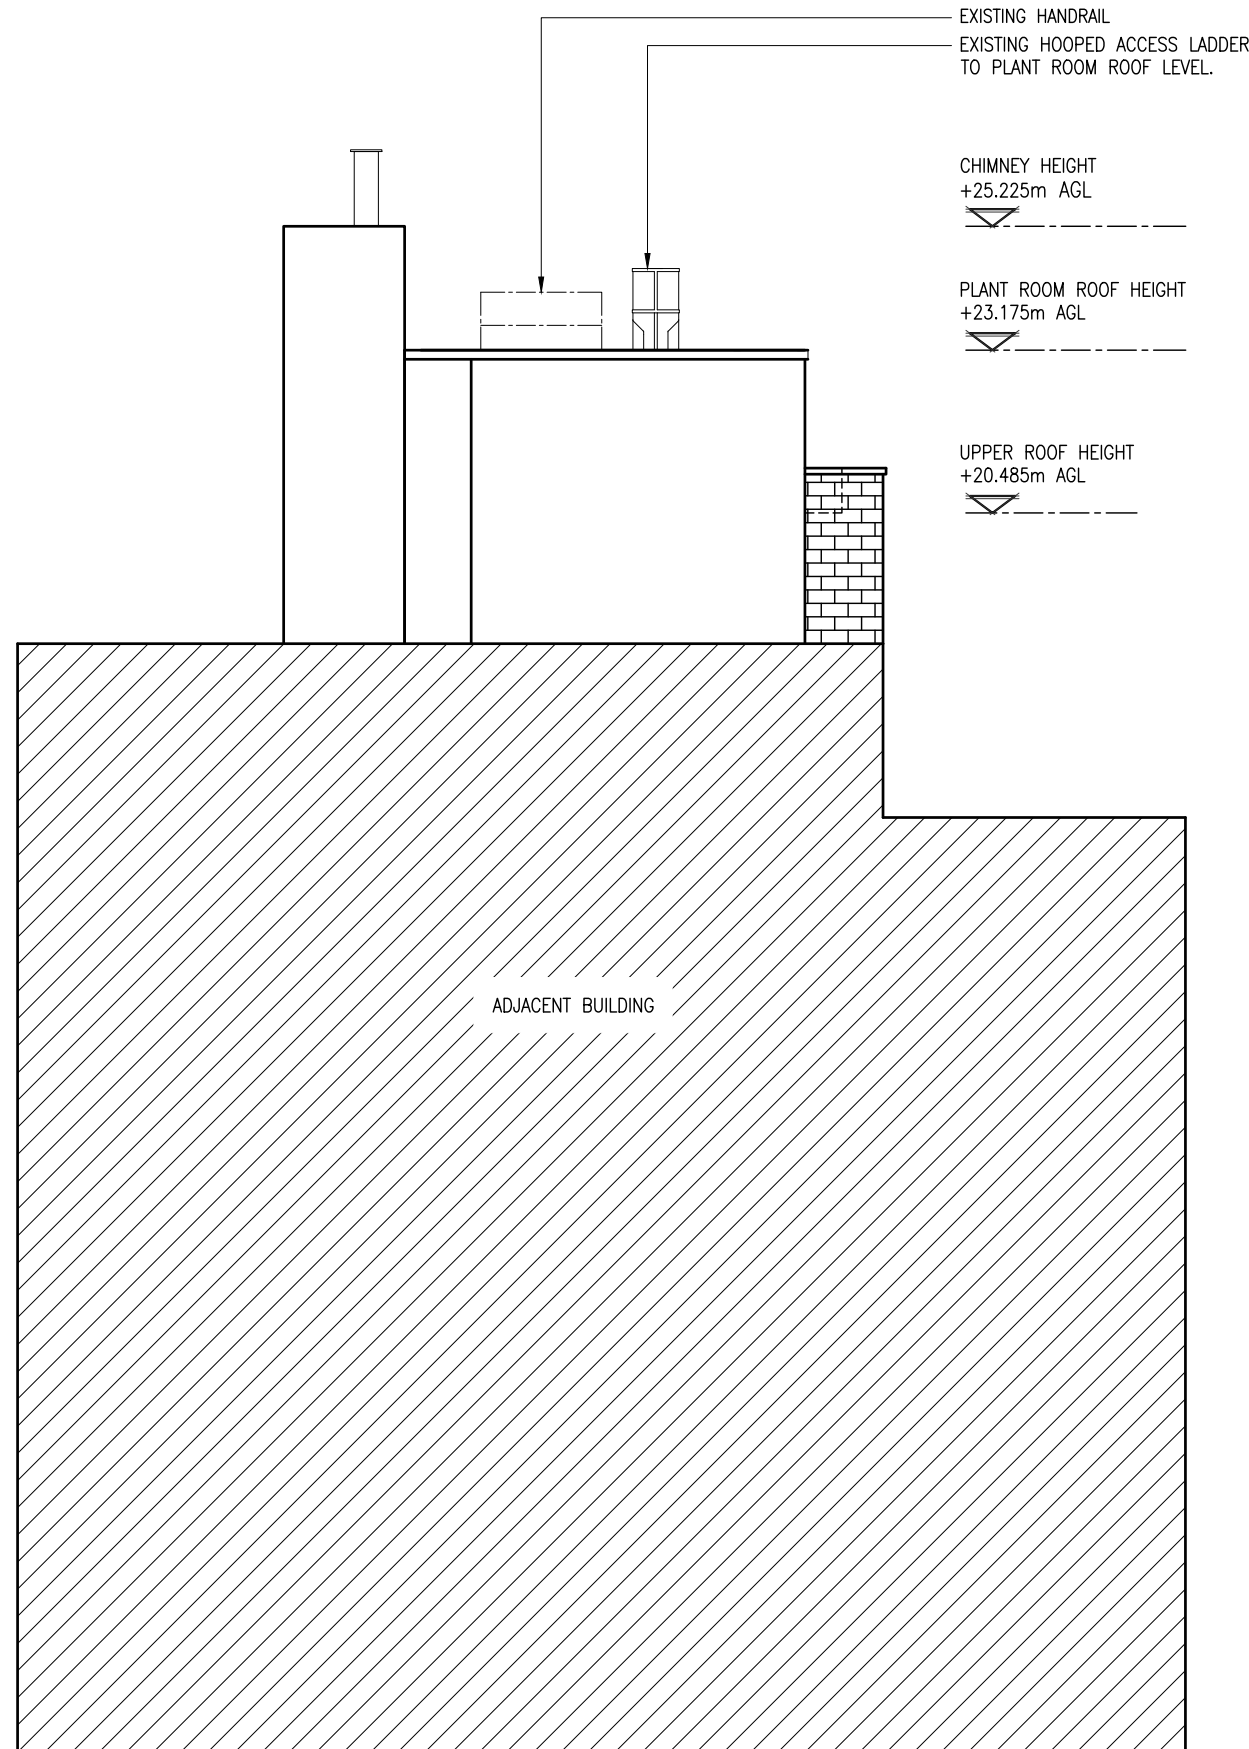

REV	MODIFICATION	BY	CH	DATE
A	Issued for Approval	BJ	AKB	08.11.16

mono #

MONO CONSULTANTS LIMITED
 No. 58 Cygnet Court
 Timothy's Bridge Road
 Stratford-upon-Avon
 Warwickshire
 CV37 9NW
 t. 44 (0)1789 206500
 f. 44 (0)1789 206529
 www.monoconsultants.com

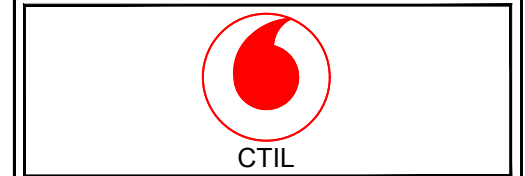

Cell Name		Opt
GENERATOR HOSTEL LONDON		SOR1667
Cell ID No		
CTIL	Host	Sharer
14798220	(VF) 80443	(TEF) 072424

Site Address / Contact Details

GENERATOR HOSTEL LONDON
 37 TAVISTOCK PLACE
 LONDON
 WC1H 9SE


Drawing Title: EXISTING SITE ELEVATION

Purpose of issue: PLANNING

Drawing Number: 304

Scale:	As Shown	Drawn:	BJ	Date:	08.11.16	Issue:	A
Checked:	AKB	Date:	08.11.16	Approved:	AKB	Date:	08.11.16

EXISTING SOUTH WEST ELEVATION

 

ORIGINAL SCALE AT A3 - 1:125

ALL DIMENSIONS IN MILLIMETRES

The drawings comply with TEF & Vodafone Standard ICNIRP guidelines.
 Designed in accordance with Cornerstone document: CORN/09/006

PROPOSED VF 1No. ANTENNA & TEF 1No. ANTENNA MOUNTED ON YOKE BRACKET FIXED TO EXISTING CHIMNEY (ANTENNAS TO BE PAINTED BRICK EFFECT TO MATCH BUILDING FABRIC) PROPOSED 2No. ERS, 1No. RRU, 1No. TRIPLEXER, 2No. DIPLEXERS & PROPOSED TEF 1No. WMHD MOUNTED ON POLES BELOW ANTENNAS

PROPOSED VF 1No. ANTENNA & TEF 1No. ANTENNA MOUNTED ON WALL MOUNT BRACKETS FIXED TO EXISTING CHIMNEY (ANTENNAS TO BE PAINTED BRICK EFFECT TO MATCH BUILDING FABRIC) PROPOSED 2No. ERS, 1No. RRU, VF 1No. TRIPLEXER, 2No. DIPLEXERS & PROPOSED TEF 1No. WMHD FIXED TO UNISTRUT BELOW ANTENNAS

TOP OF PROPOSED ANTENNAS
+25.22m AGL

U/S OF PROPOSED ANTENNAS
+23.82m AGL


EXISTING HANDRAIL
EXISTING HOOPED ACCESS LADDER
TO PLANT ROOM ROOF LEVEL.

PROPOSED VF 1No. ANTENNA & TEF 1No. ANTENNA ON YOKE BRACKET ON NEW SUPPORT POLE WALL MOUNTED TO BUILDING PROPOSED VF 1No. TRIPLEXER, 2No. DIPLEXER & PROPOSED TEF 1No. WMHD MOUNTED ON POLES BELOW ANTENNAS
PROPOSED VF 1No. TYRONE CSC CABINET, 1No. ERS & 1No. RRU CABINET, TEF 1No. NSN OUTDOOR FLAT PACK RACK ON NEW STEEL GRILLAGE PLATFORM C/W HANDRAIL AND ACCESS LADDER


CHIMNEY HEIGHT
+25.225m AGL

PLANT ROOM ROOF HEIGHT
+23.175m AGL

UPPER ROOF HEIGHT
+20.485m AGL

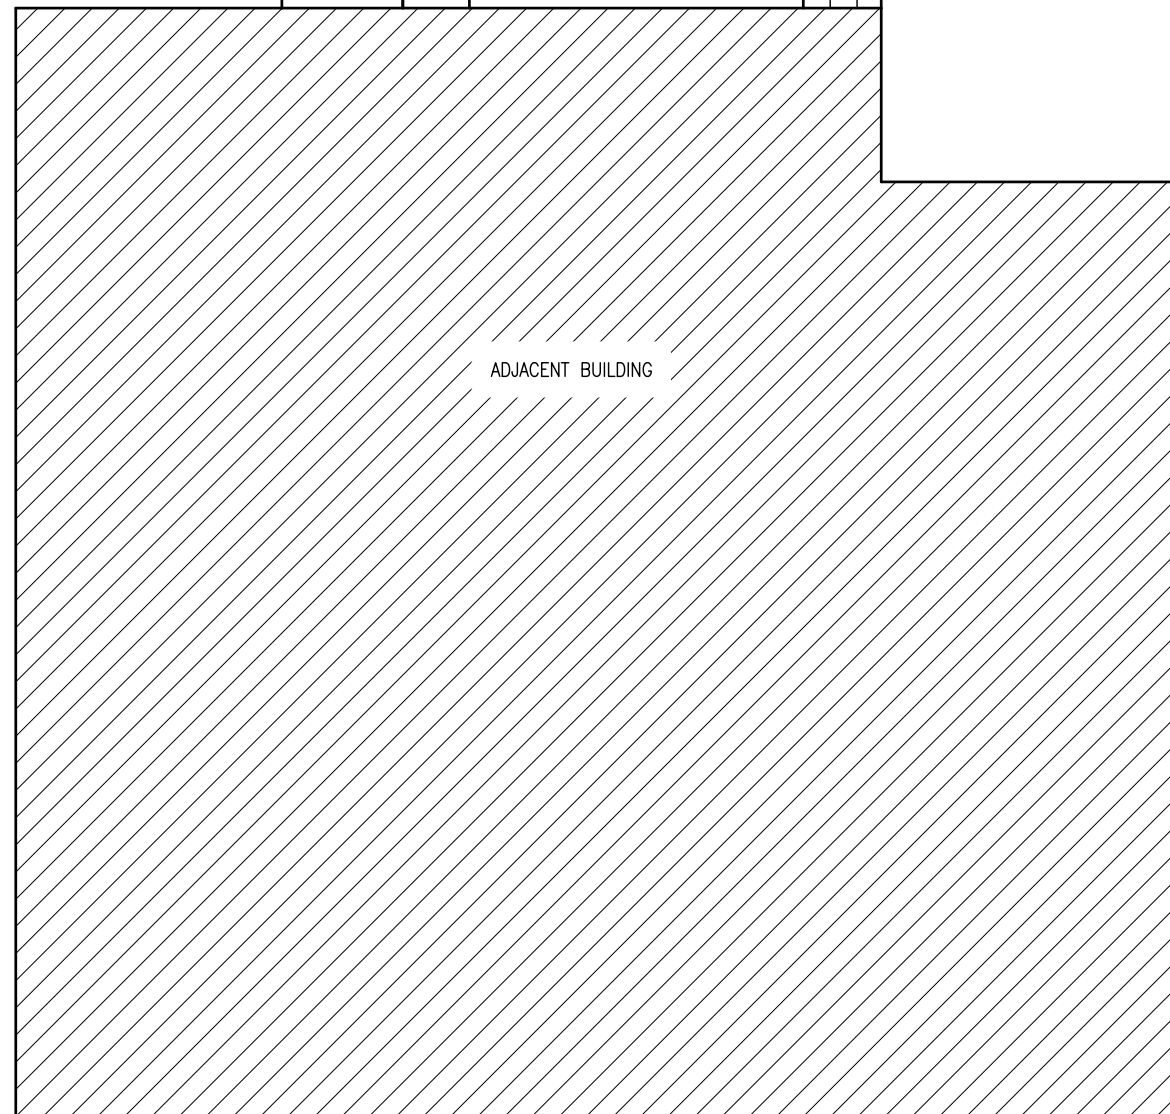

PROPOSED SOUTH WEST ELEVATION

 

ORIGINAL SCALE AT A3 - 1:125

ALL DIMENSIONS IN MILLIMETRES

The drawings comply with TEF & Vodafone Standard ICNIRP guidelines.
Designed in accordance with Cornerstone document: CORN/09/006

Notes:
1 ALL DIMENSIONS ARE IN MM UNLESS NOTED OTHERWISE
2 DRAWING TO SCALE WHEN PRINTED AT A3

N.G.R. E: 530187 N: 182488

REV	MODIFICATION	BY	CH	DATE
C	Sector 1 ERS and RRU's moved	RW	AKB	01.12.16
B	Walkway & Handrail removed	NB	RW	21.11.16
A	Issued for Approval	BJ	AKB	08.11.16

mono #
MONO CONSULTANTS LIMITED
No. 58 Cygnet Court
Timothy's Bridge Road
Stratford-upon-Avon
Warwickshire
CV37 9NW
t. 44 (0)1789 206500
f. 44 (0)1789 206529
www.monoconsultants.com



CTIL

Cell Name	Opt
GENERATOR HOSTEL LONDON	SOR1667

Cell ID No		
CTIL	Host	Sharer
14798220	(VF) 80443	(TEF) 072424

Site Address / Contact Details
GENERATOR HOSTEL LONDON
37 TAVISTOCK PLACE
LONDON
WC1H 9SE

Drawing Title: PROPOSED SITE ELEVATION


Purpose of issue: PLANNING

Drawing Number: 305

Scale:	As Shown	Drawn:	BJ	Date:	08.11.16	Issue:	
Checked:	AKB	Date:	08.11.16	Approved:	AKB	Date:	08.11.16
							C

Notes:
 1 ALL DIMENSIONS ARE IN MM UNLESS NOTED OTHERWISE
 2 DRAWING TO SCALE WHEN PRINTED AT A3


N.G.R. | E: 530187 | N: 182488

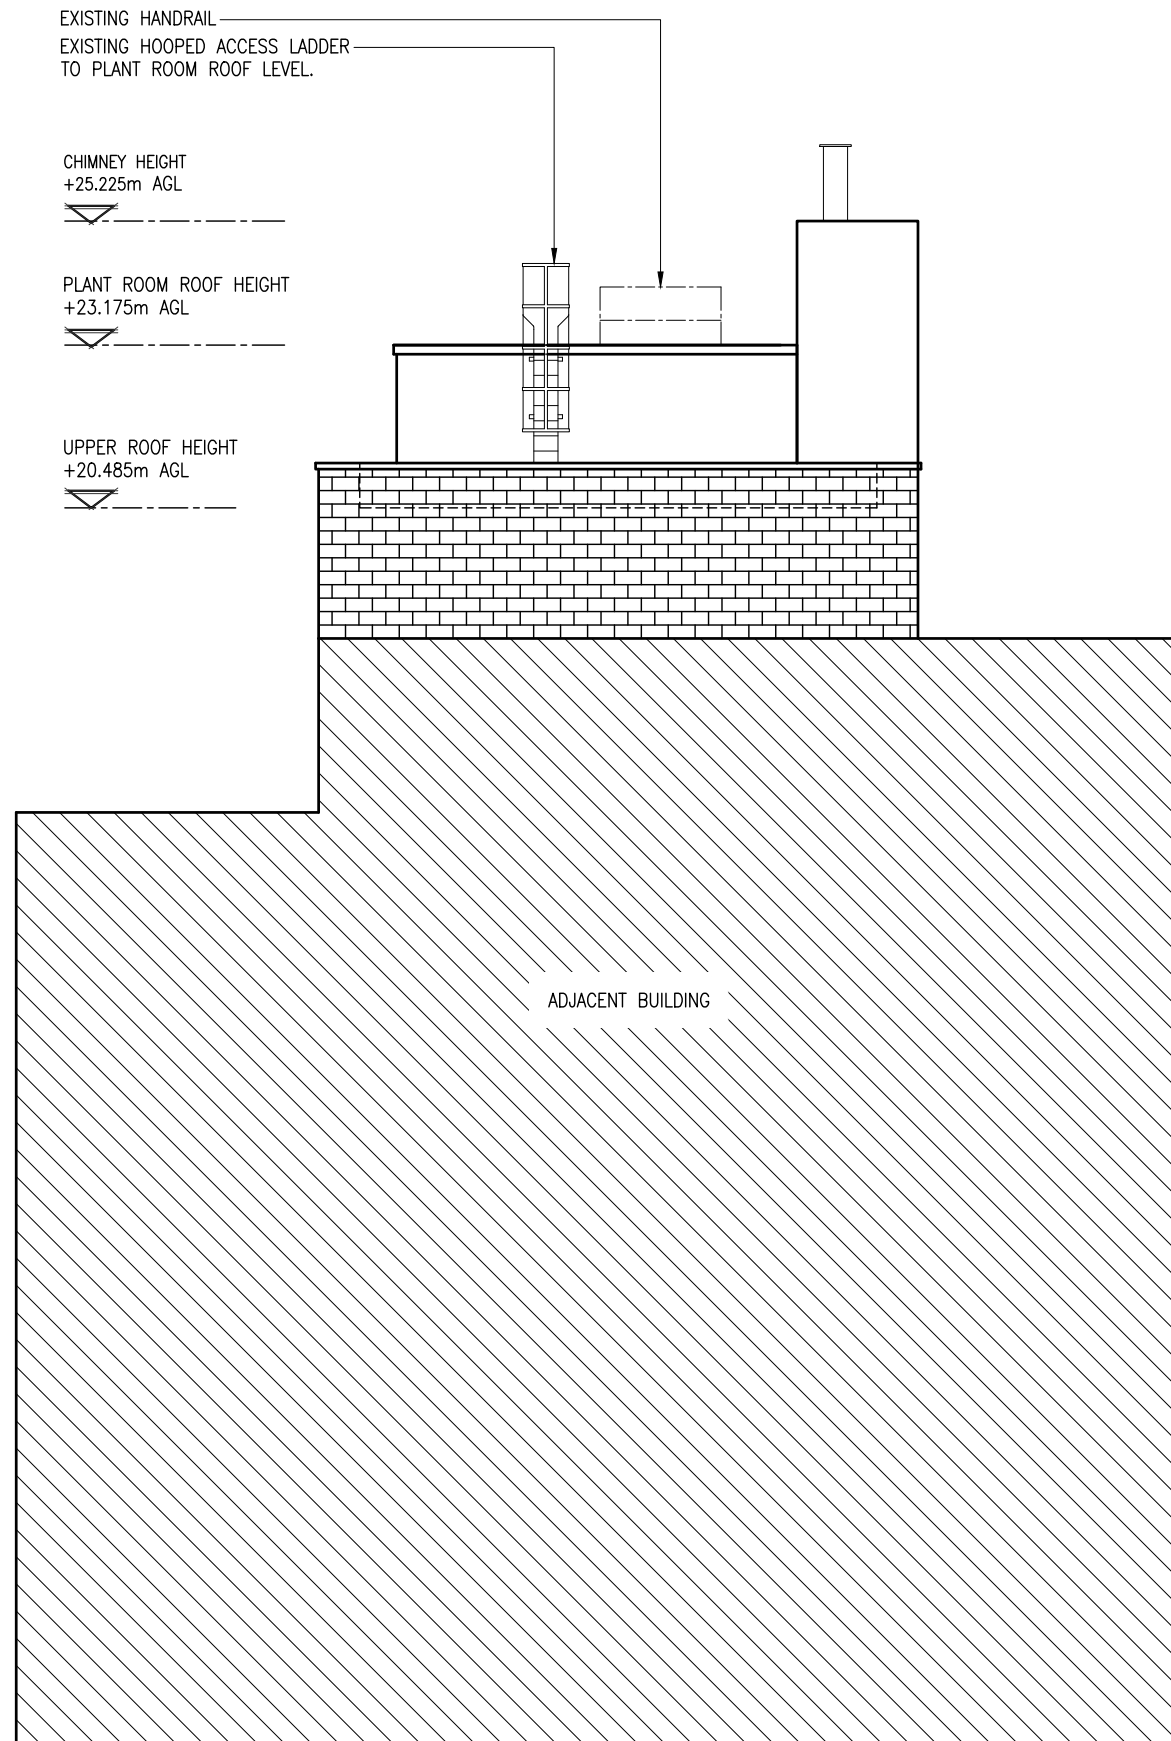

REV	MODIFICATION	BY	CH	DATE
A	Issued for Approval	BJ	AKB	08.11.16

mono #

MONO CONSULTANTS LIMITED
 No. 58 Cygnet Court
 Timothy's Bridge Road
 Stratford-upon-Avon
 Warwickshire
 CV37 9NW
 t. 44 (0)1789 206500
 f. 44 (0)1789 206529
 www.monoconsultants.com

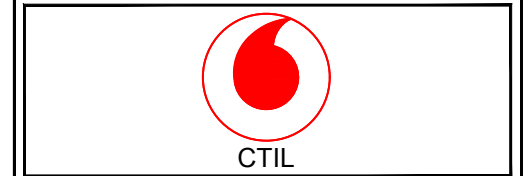


Cell Name		Opt
GENERATOR HOSTEL LONDON		SOR1667
Cell ID No		
CTIL	Host	Sharer
14798220	(VF) 80443	(TEF) 072424

Site Address / Contact Details

GENERATOR HOSTEL LONDON
 37 TAVISTOCK PLACE
 LONDON
 WC1H 9SE

Drawing Title: EXISTING SITE ELEVATION			
Purpose of issue: PLANNING			
Drawing Number: 306			
Scale: As Shown	Drawn: BJ	Date: 08.11.16	Issue:
Checked: AKB	Date: 08.11.16	Approved: AKB	Date: 08.11.16
			A

EXISTING NORTH EAST ELEVATION

 

ORIGINAL SCALE AT A3 - 1:125

ALL DIMENSIONS IN MILLIMETRES

The drawings comply with TEF & Vodafone Standard ICNIRP guidelines.
 Designed in accordance with Cornerstone document: CORN/09/006

EXISTING HANDRAIL
EXISTING HOOPED ACCESS LADDER
TO PLANT ROOM ROOF LEVEL.

PROPOSED VF 1No. ANTENNA & TEF 1No. ANTENNA ON YOKE BRACKET ON NEW SUPPORT POLE
WALL MOUNTED TO BUILDING PROPOSED VF 1No. TRIPLEXER, 2No. DIPLEXER & PROPOSED TEF
1No. WMHD MOUNTED ON POLES BELOW ANTENNAS

PROPOSED 1No. RRU & 2No. ERS TO BE WALL MOUNTED
ADJACENT TO POLE AND PAINTED TO MATCH EXISTING
BUILDING FINISH

PROPOSED VF 1No. TYRONE CSC CABINET, 1No. ERS & 1No. RRU CABINET, TEF 1No. NSN
OUTDOOR FLAT PACK RACK ON NEW STEEL GRILLAGE PLATFORM C/W HANDRAIL AND ACCESS
LADDER

CHIMNEY HEIGHT
+25.225m AGL

PLANT ROOM ROOF HEIGHT
+23.175m AGL

UPPER ROOF HEIGHT
+20.485m AGL

PROPOSED VF 1No. ANTENNA & TEF 1No. ANTENNA MOUNTED ON YOKE BRACKET FIXED TO
EXISTING CHIMNEY (ANTENNAS TO BE PAINTED BRICK EFFECT TO MATCH BUILDING FABRIC)
PROPOSED 2No. ERS, 1No. RRU, 1No. TRIPLEXER, 2No. DIPLEXERS & PROPOSED TEF 1No.
WMHD MOUNTED ON POLES BELOW ANTENNAS

PROPOSED VF 1No. ANTENNA & TEF 1No. ANTENNA MOUNTED ON WALL MOUNT BRACKETS FIXED
TO EXISTING CHIMNEY (ANTENNAS TO BE PAINTED BRICK EFFECT TO MATCH BUILDING FABRIC)
PROPOSED 2No. ERS, 1No. RRU, VF 1No. TRIPLEXER, 2No. DIPLEXERS & PROPOSED TEF 1No.
WMHD FIXED TO UNISTRUT BELOW ANTENNAS

TOP OF PROPOSED ANTENNAS
+25.22m AGL

U/S OF PROPOSED ANTENNAS
+23.82m AGL


ADJACENT BUILDING

Notes:
1 ALL DIMENSIONS ARE IN MM UNLESS NOTED OTHERWISE
2 DRAWING TO SCALE WHEN PRINTED AT A3

N.G.R. E: 530187 N: 182488

REV	MODIFICATION	BY	CH	DATE
C	Sector 1 ERS and RRU's moved	RW	AKB	01.12.16
B	Walkway & Handrail removed	NB	RW	21.11.16
A	Issued for Approval	BJ	AKB	08.11.16

mono #
MONO CONSULTANTS LIMITED
No. 58 Cygnet Court
Timothy's Bridge Road
Stratford-upon-Avon
Warwickshire
CV37 9NW
t. 44 (0)1789 206500
f. 44 (0)1789 206529
www.monoconsultants.com

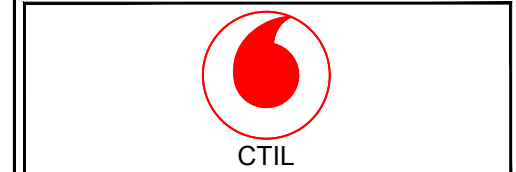

Cell Name	Opt
GENERATOR HOSTEL LONDON	SOR1667

Cell ID No		
CTIL	Host	Sharer
14798220	(VF) 80443	(TEF) 072424

Site Address / Contact Details
GENERATOR HOSTEL LONDON
37 TAVISTOCK PLACE
LONDON
WC1H 9SE


Drawing Title: PROPOSED SITE ELEVATION

Purpose of issue: PLANNING

Drawing Number: 307

Scale: As Shown	Drawn: BJ	Date: 08.11.16	Issue:
Checked: AKB	Date: 08.11.16	Approved: AKB	Date: 08.11.16
			C

PROPOSED NORTH EAST ELEVATION

 

ORIGINAL SCALE AT A3 - 1:125

ALL DIMENSIONS IN MILLIMETRES

The drawings comply with TEF & Vodafone Standard ICNIRP guidelines.
Designed in accordance with Cornerstone document: CORN/09/006