

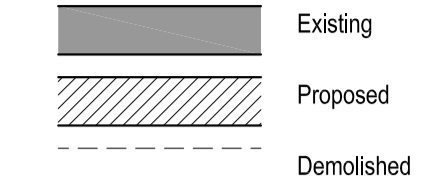



LEGEND:

 Existing
 Proposed
 Demolished

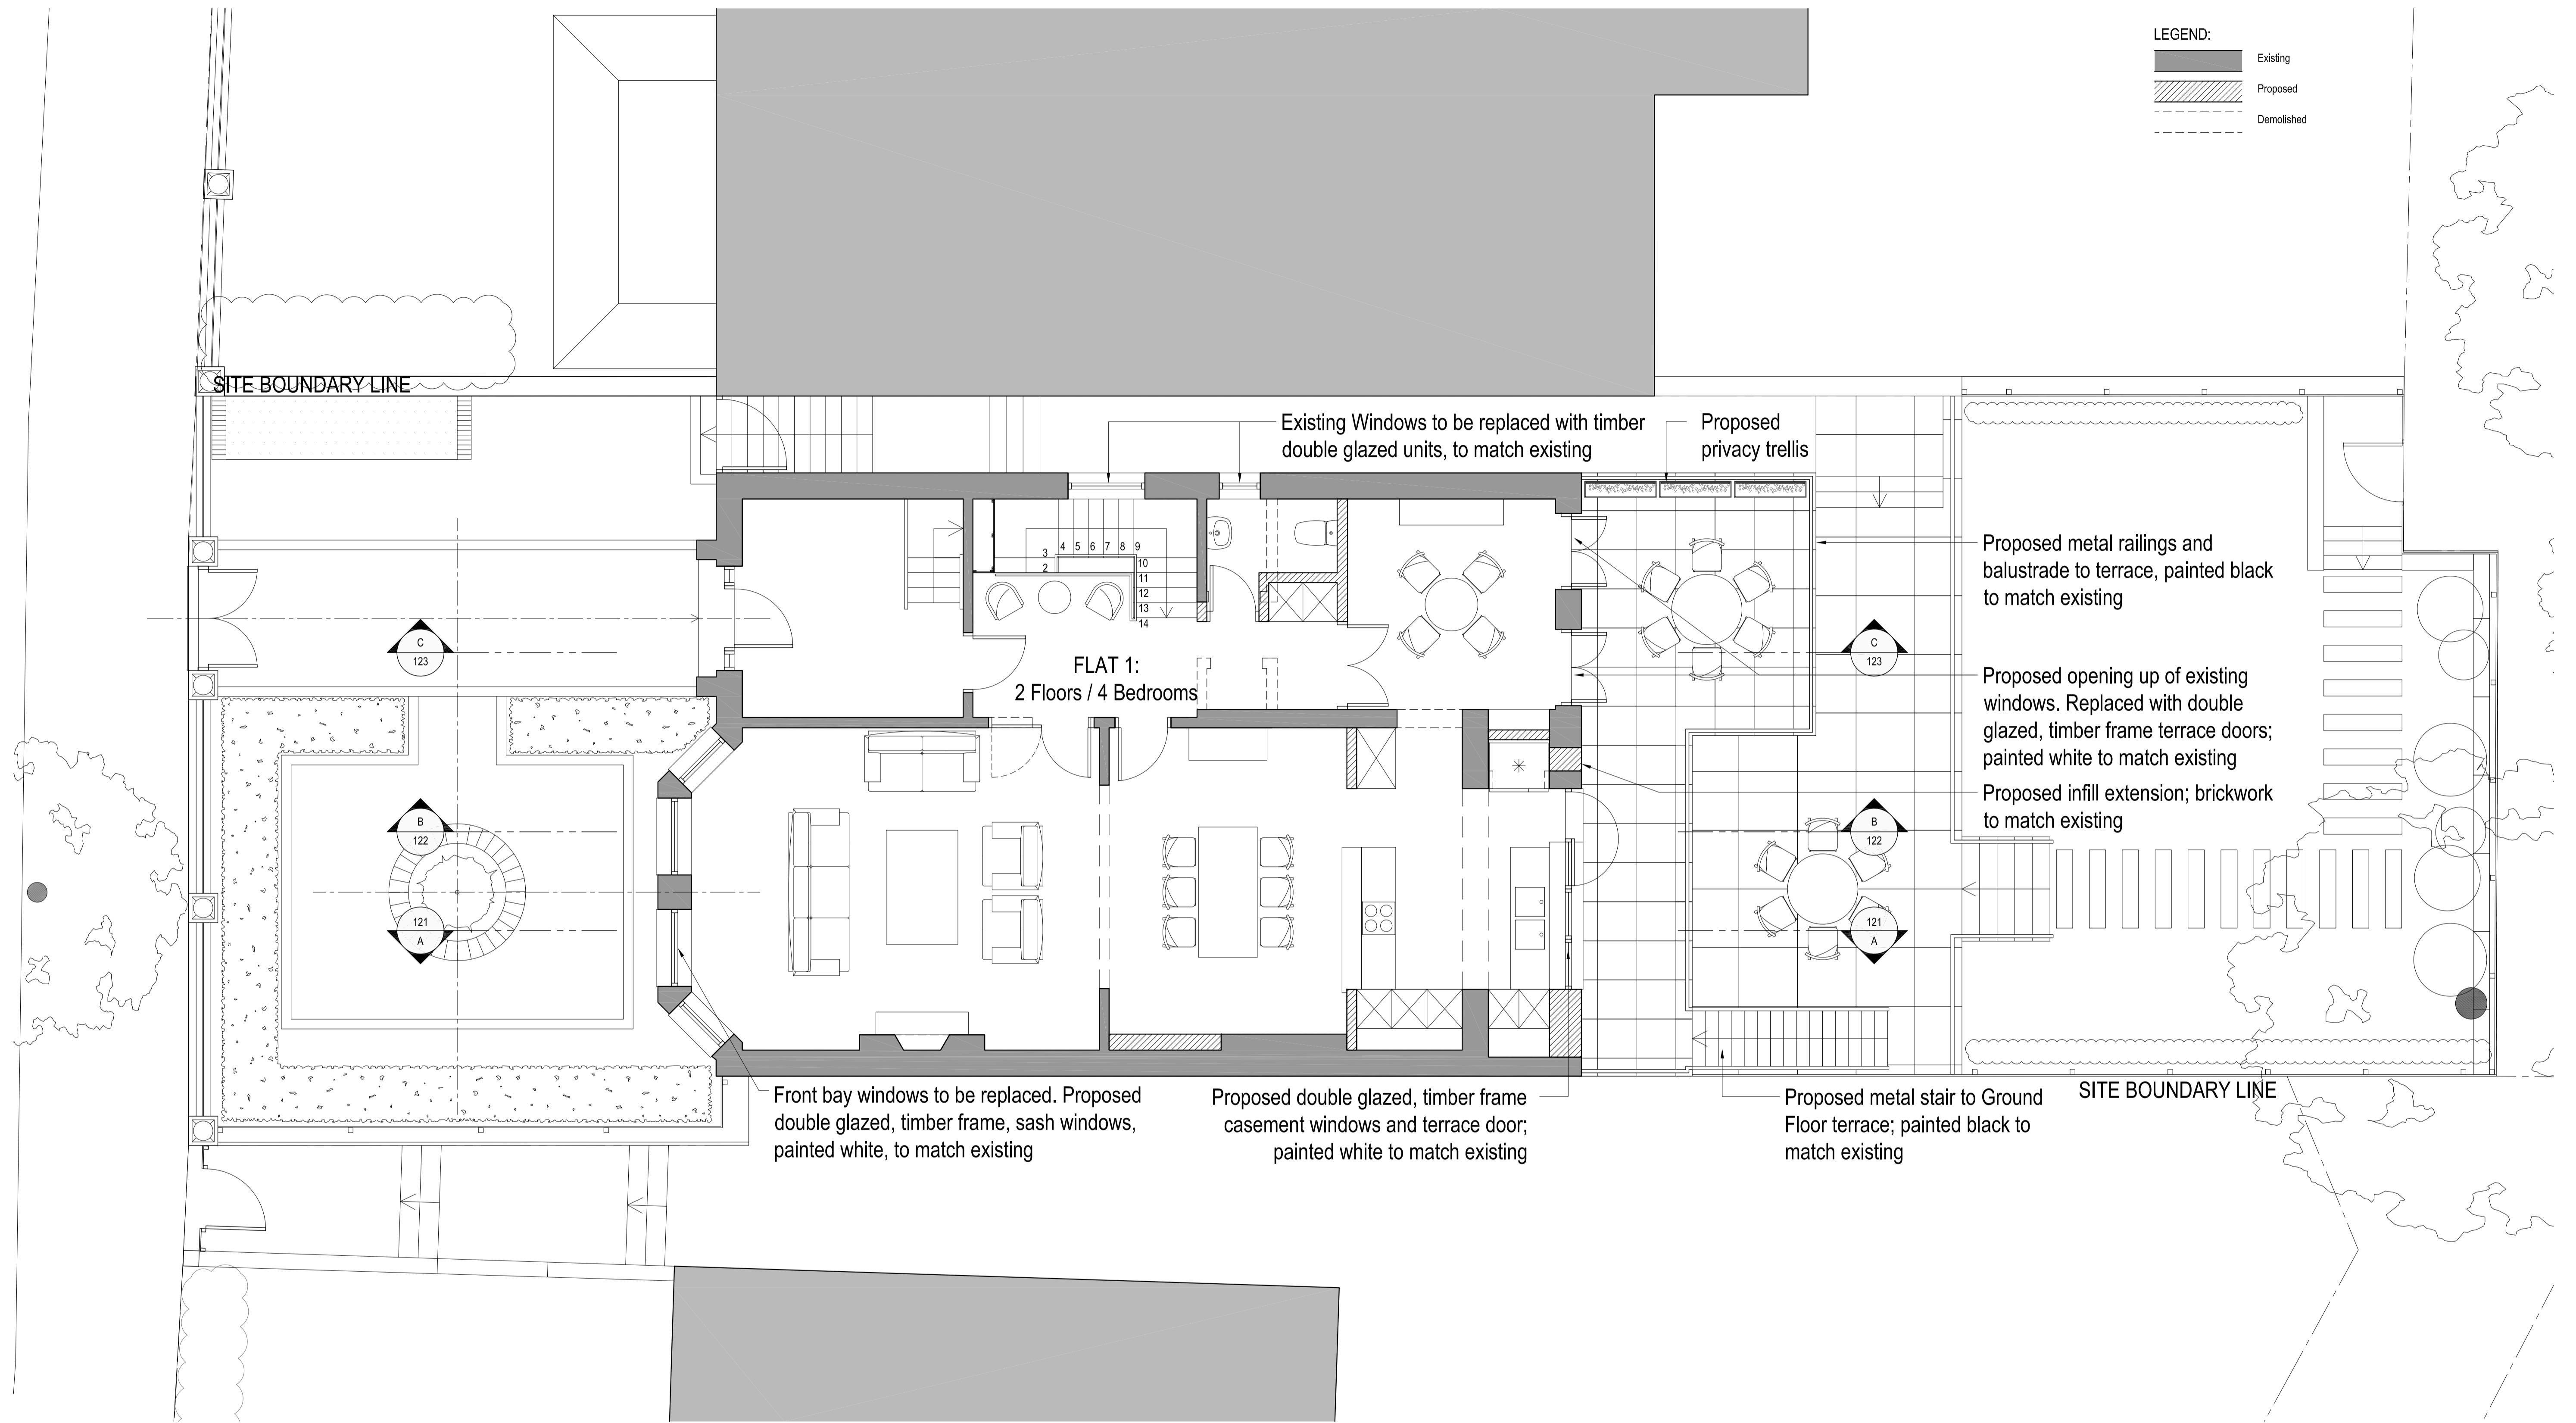

Proposed Ground Floor Plan
 Scale 1:50
 Total GIA 94.89 m² (1021.33 sq ft)

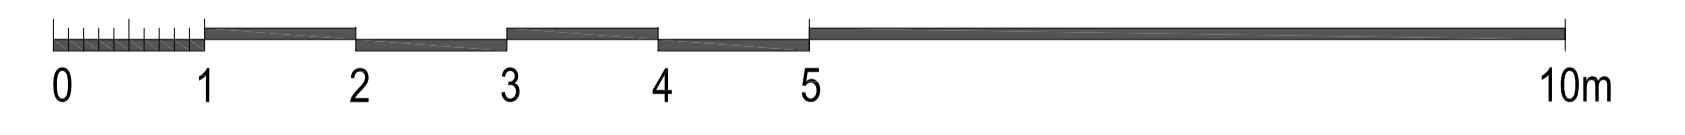

Issued For PLANNING	Rev.	Description	Date	Signed	Checked	Drawing Scale = 1:50 @ A1 1:100 @ A3	Scale	Date	Drawn by	Checked by	 561 Finchley Road London NW3 7BJ Phone 020 7433 3939 Fax 020 7794 4279 www.DesignSolutionsUK.com
	General Notes: THIS DRAWING HAS BEEN PREPARED BY DS DESIGN SOLUTIONS AND THE DATA CONTAINED HEREIN MAY BE USED OR REPRODUCED ONLY WITH DS DESIGN SOLUTIONS' APPROVAL.						Drawing Title Proposed Ground Floor Plan	Project Flat 1, 2 Frognal Lane London NW3 7DU	Project no. 16/0323	Drawing no. 101	