



PROPOSED FRONT ELEVATION
Scale 1:50

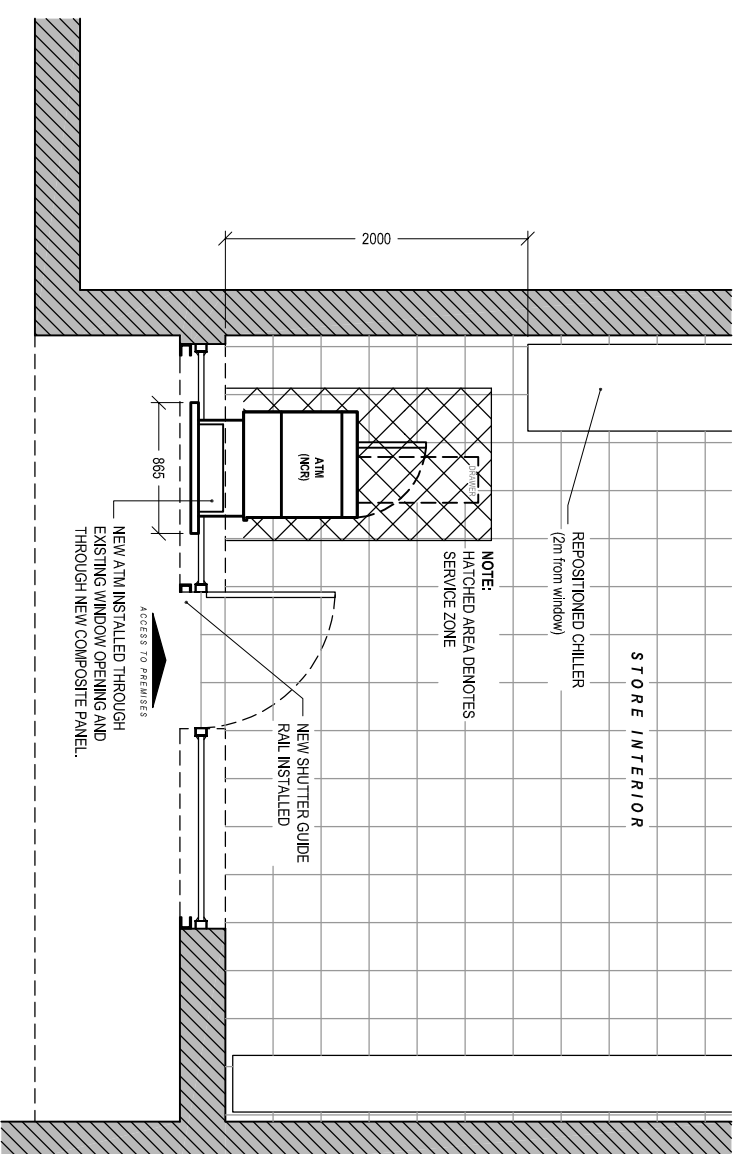

PROPOSED PART PLAN
Scale 1:50

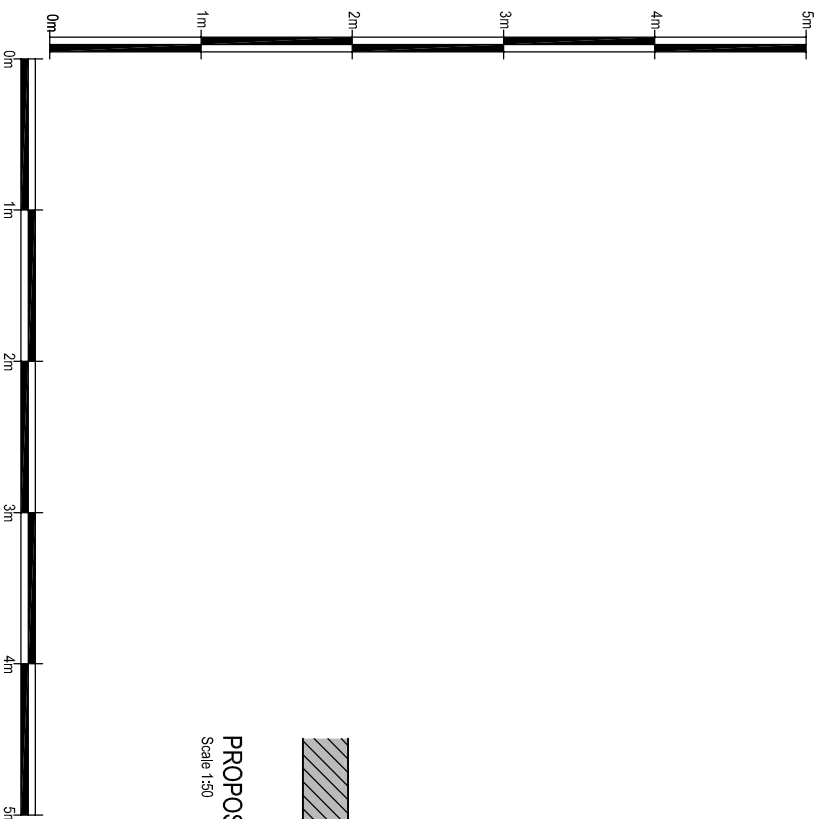

Date:	Comments:	By:

GENERAL NOTES:
1) All dimensions in millimeters unless otherwise stated.

Site:
MANSURI BROS Ltd - EUSTON STORE
25 Tolmers Square
London
NW1 2PE

Drawing Title:
Proposed Elevations and Plan

Ref: NM-12-2016-28-2	Date: 13-12-2016	Rev:
Scale: 1:50	Paper: A3	Date Rev: