


Indicative only

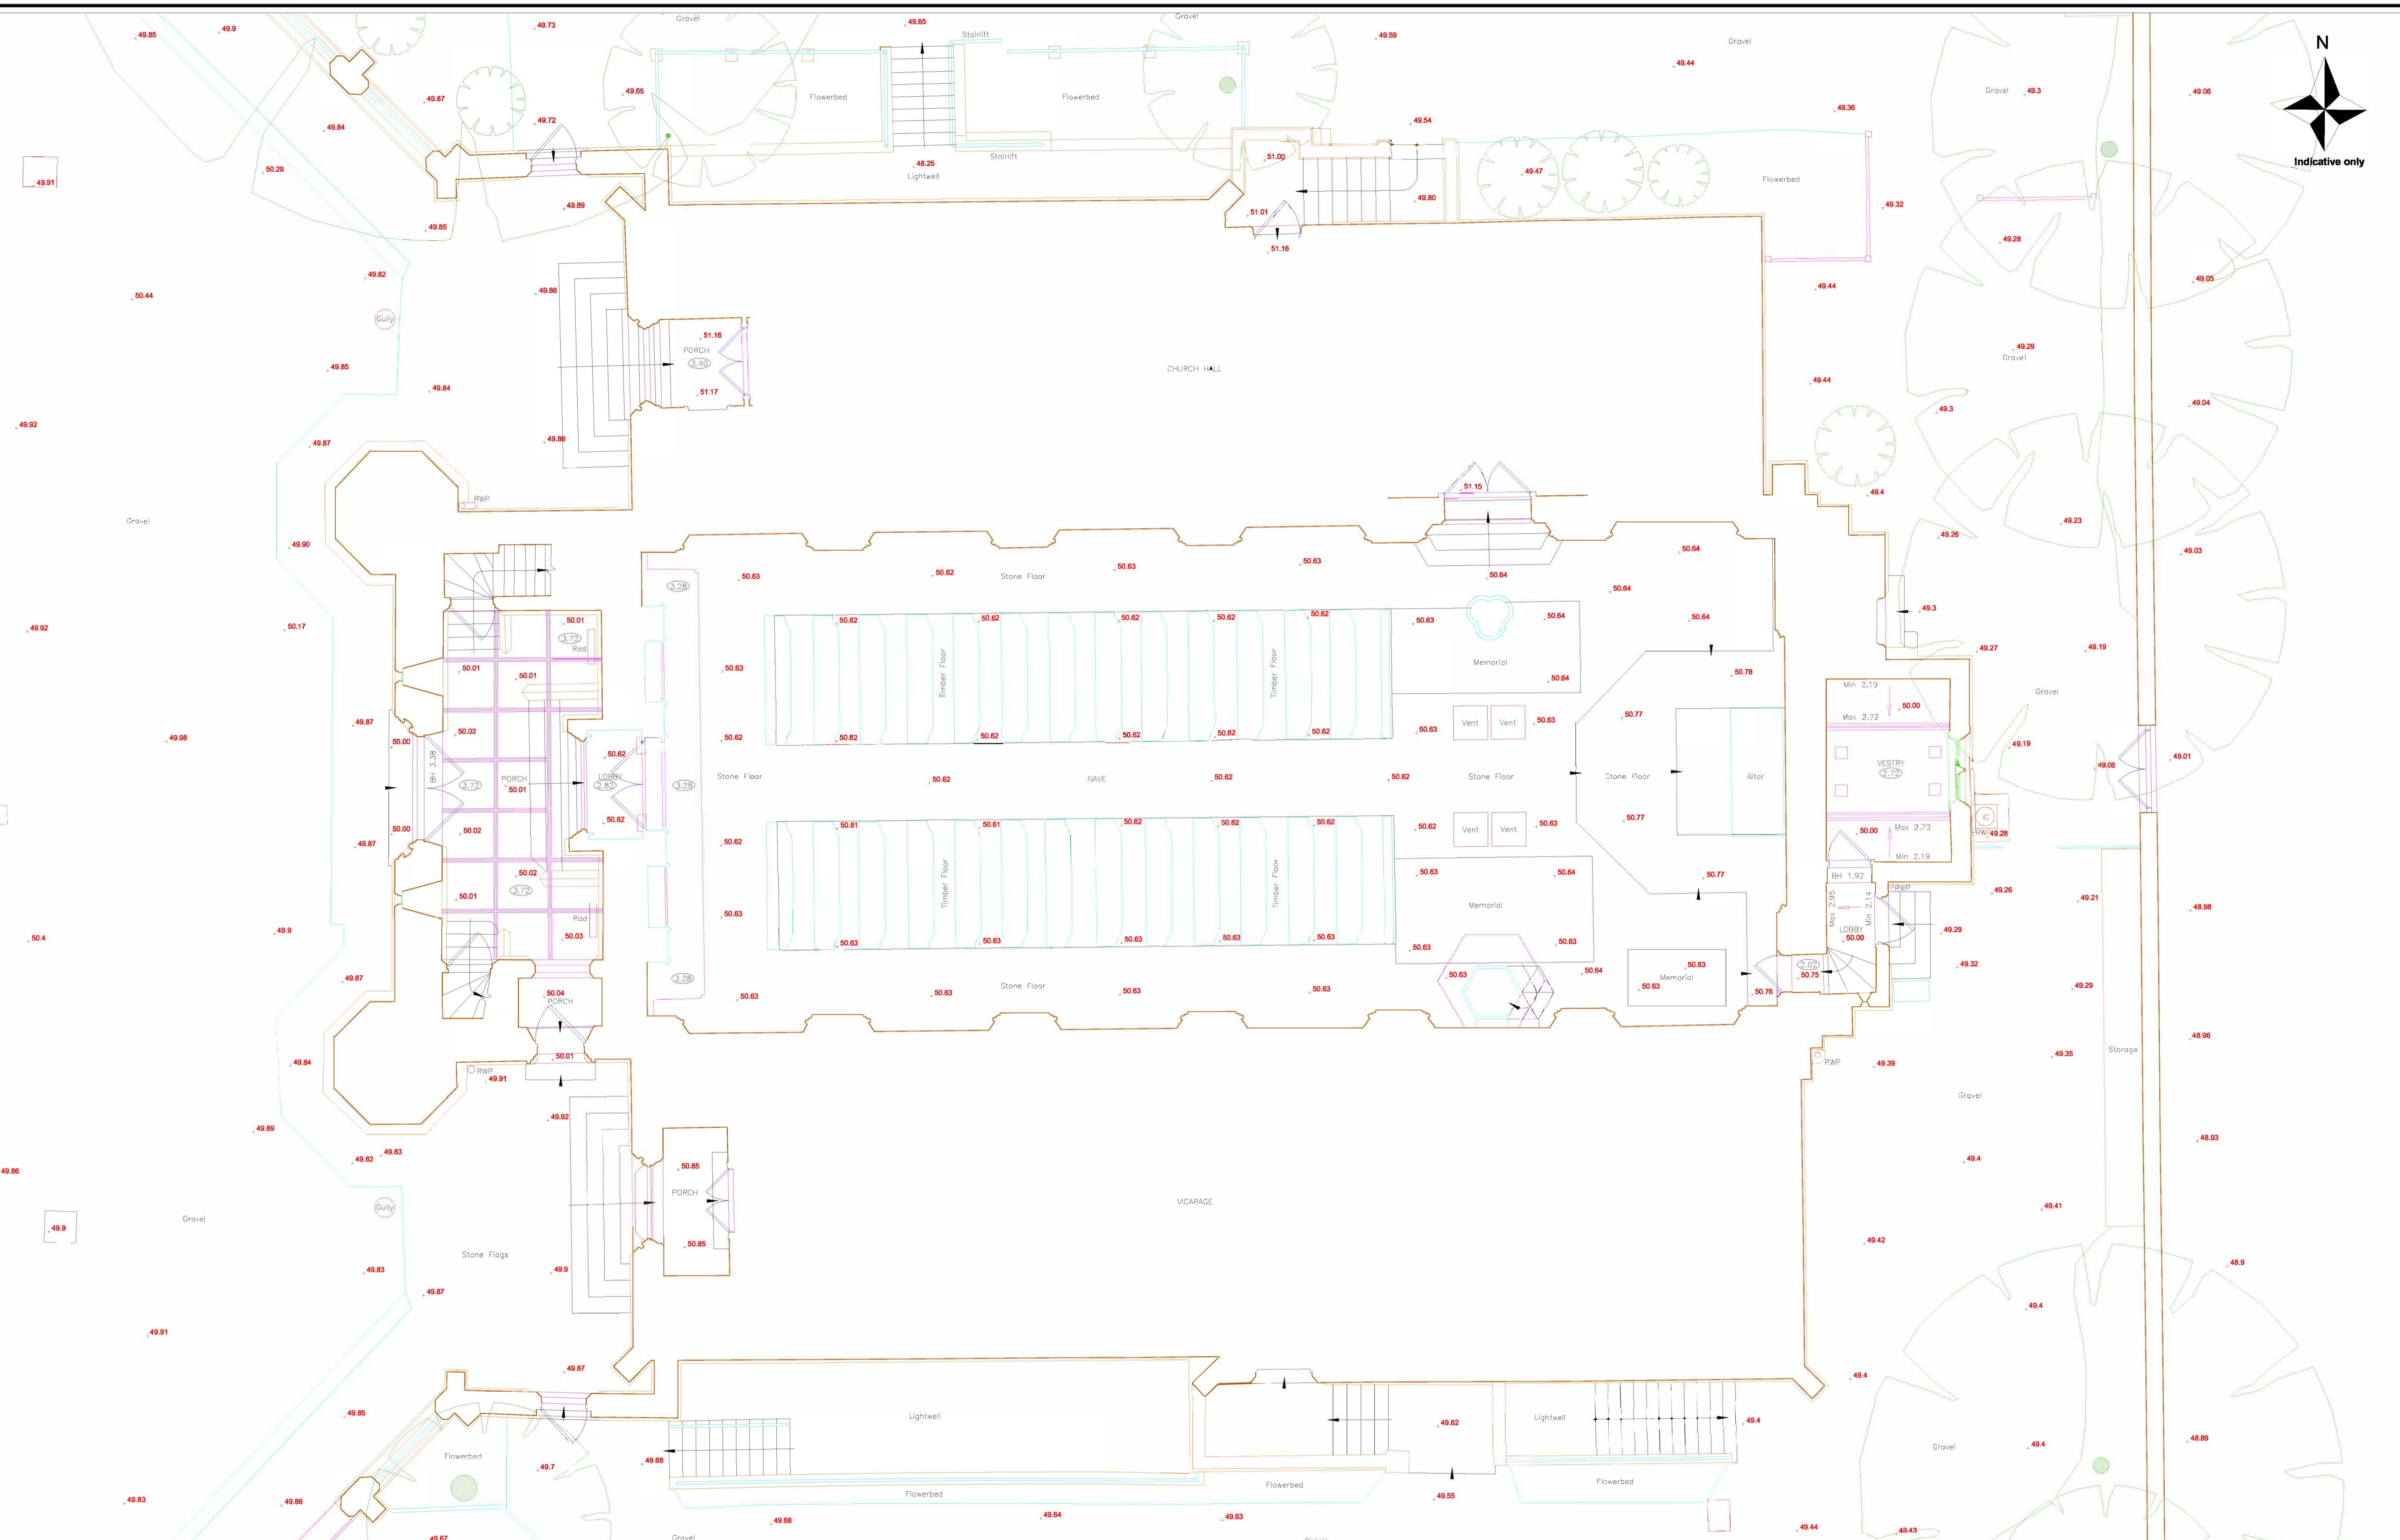

Notes:  
 Drawing units are metres.

Stair/ slope arrows point up  
 Direction of floor boards  
 Direction of roof slope (up)

Abbreviations:

Notes:  
 THIS SURVEY HAS BEEN CARRIED OUT WITH AN ACCURACY CONSISTENT WITH A SCALE OF 1:50  
 INTERROGATED DIMENSIONS WILL BE WITHIN THE TOLERANCE ASSOCIATED WITH THIS AND SMALLER SCALES ONLY.  
 ALL LEVELS ARE IN METRES, RELATED TO AN ARBITRARY DATUM  
 UNITS ARE MILLIMETRES.

**St. Katharine's - The Danish Church in London**  
**Ground Floor Plan AS EXISTING**

0 0.5 1 1.5 2 2.5 5 7.5 10 metres

SURVEYED & DRAWN BY:  
**James Brennan Associates**  
 Chartered Surveyors  
 www.jamesbrennanassociates.co.uk  
 UNIT 6 WARREN HOUSE  
 DEFFORD BUSINESS PARK  
 ASHFORD ROAD, BAKWELL  
 DE45 1GT TEL: 01629 814654  
 EMAIL: mail@jamesbrennanassociates.co.uk

Architect/ Surveyor:  
 Client:

Drawing no.16-82-FP-G  
 Issue date NOV 2016  
 Issue status TENDER  
 Scale 1:50@ A1