





Rear Elevation

Side Elevation


Front Elevation

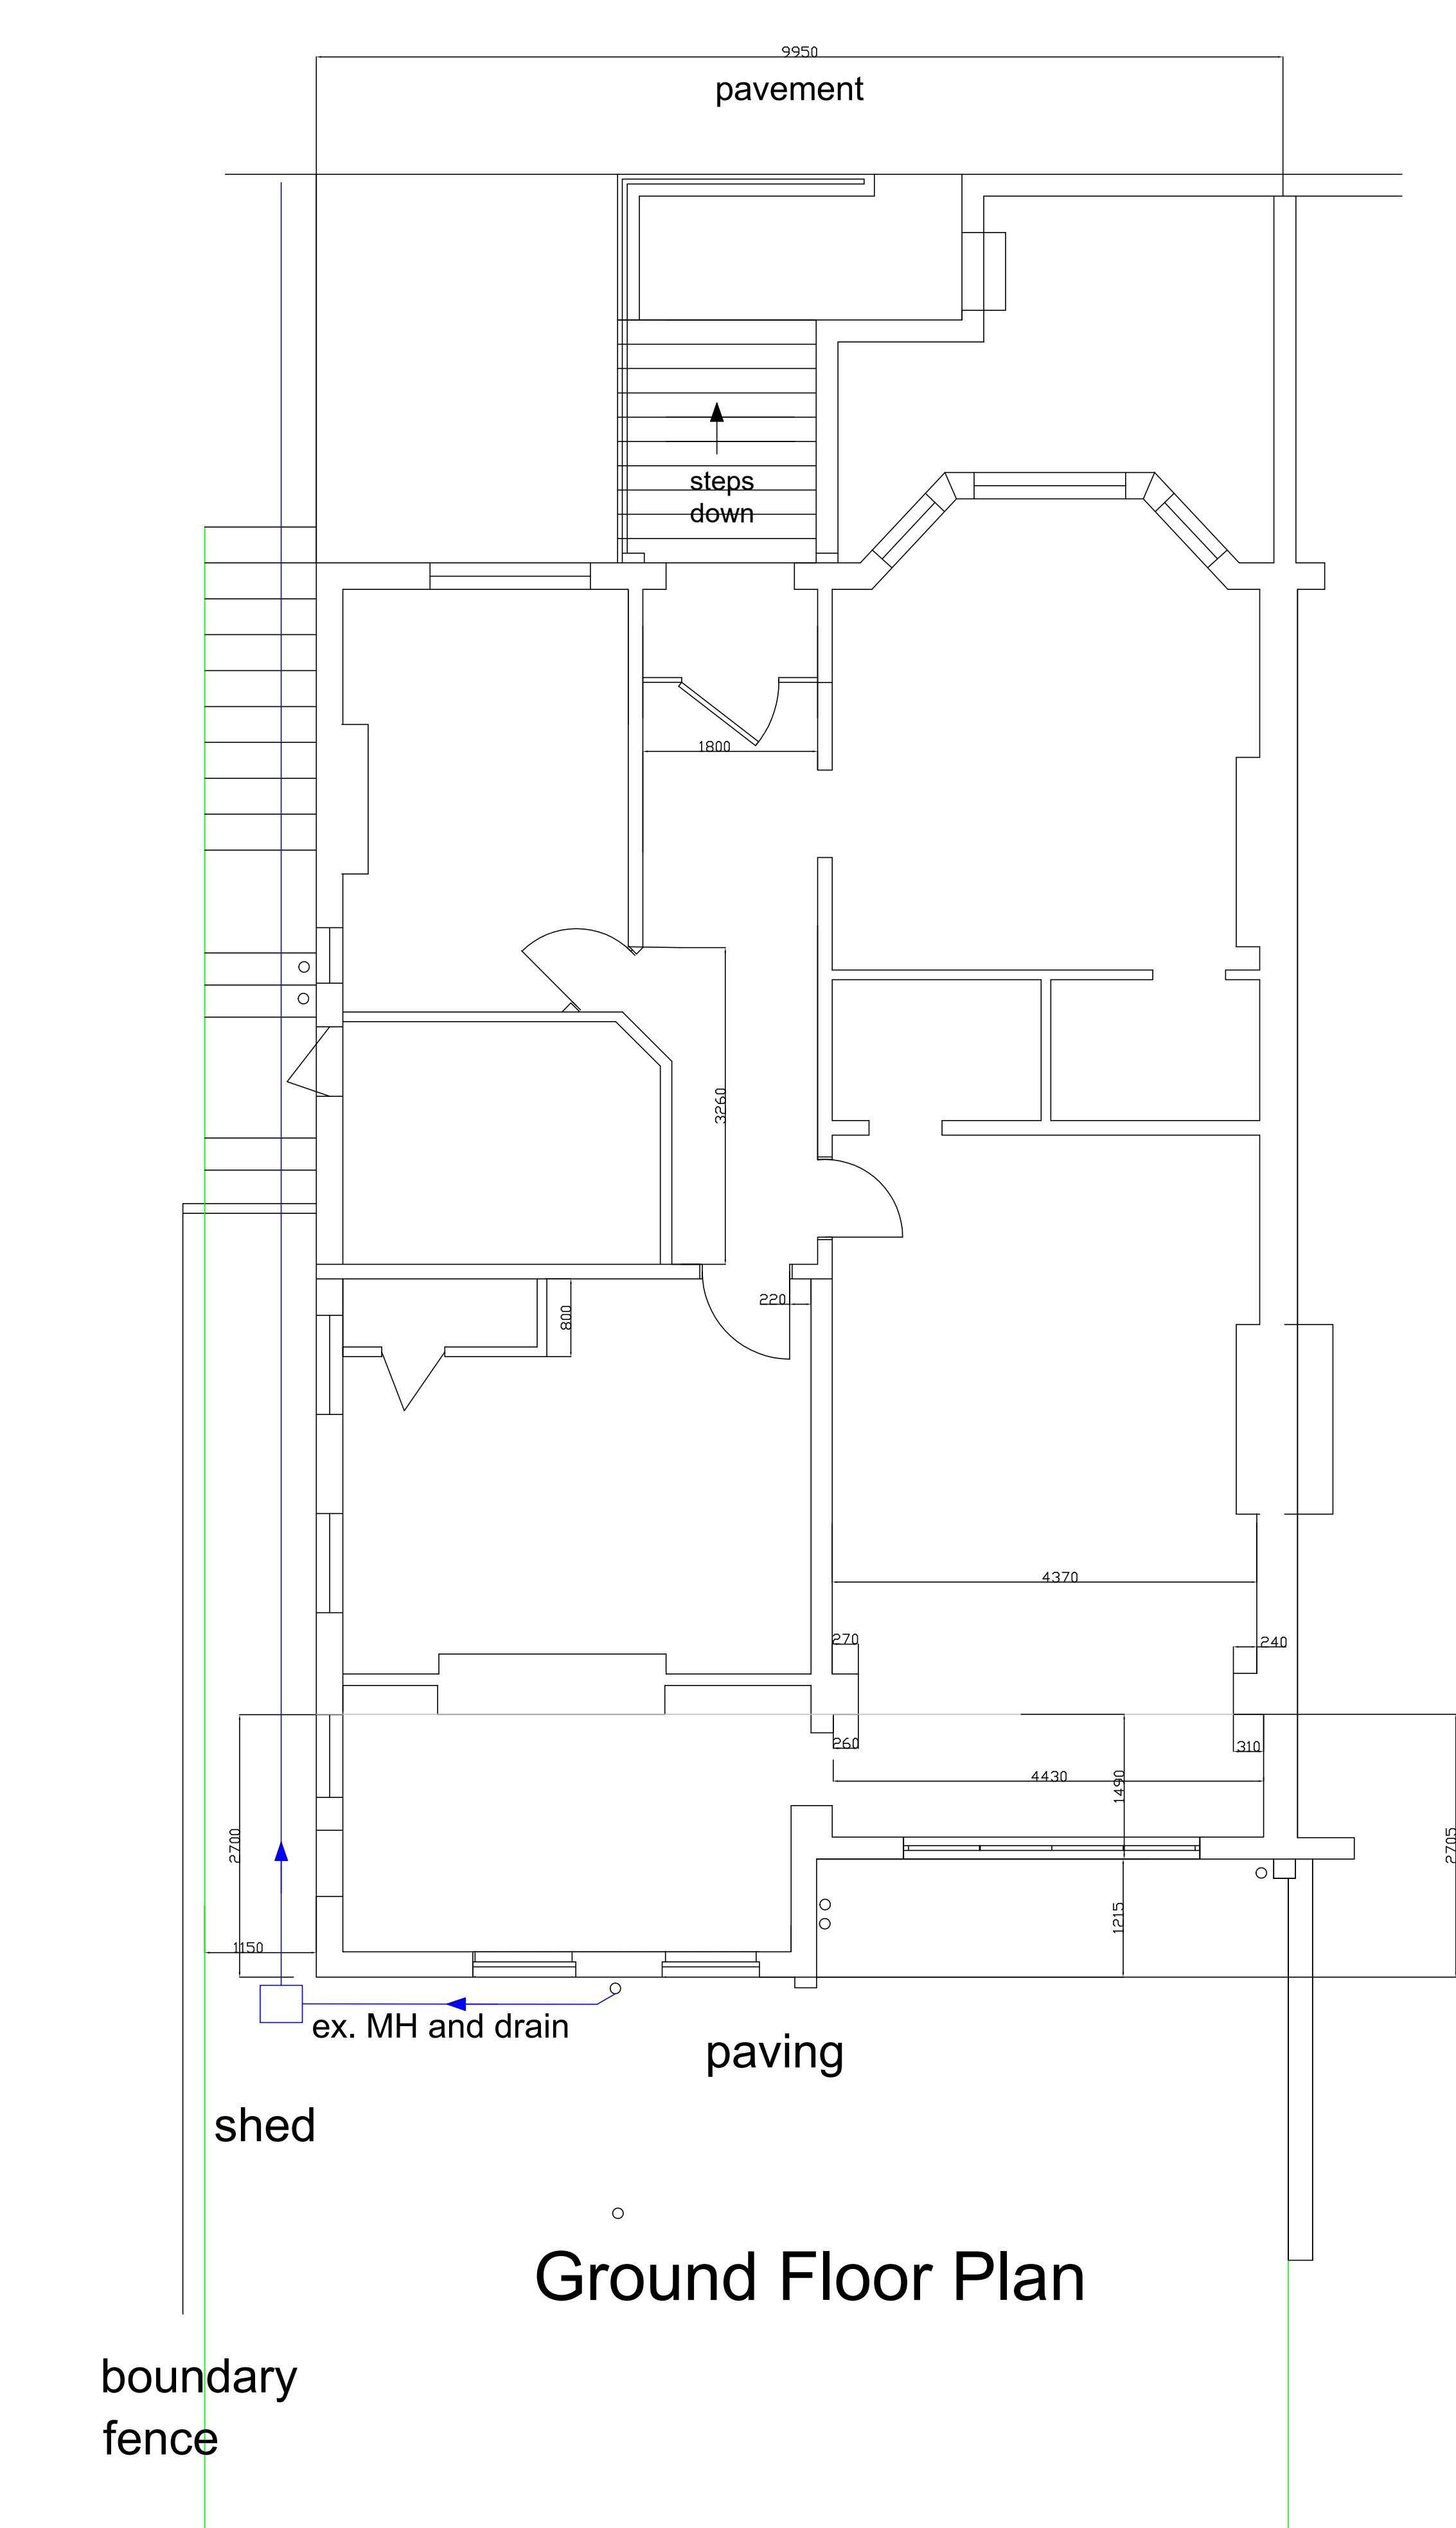

Ground Floor Plan

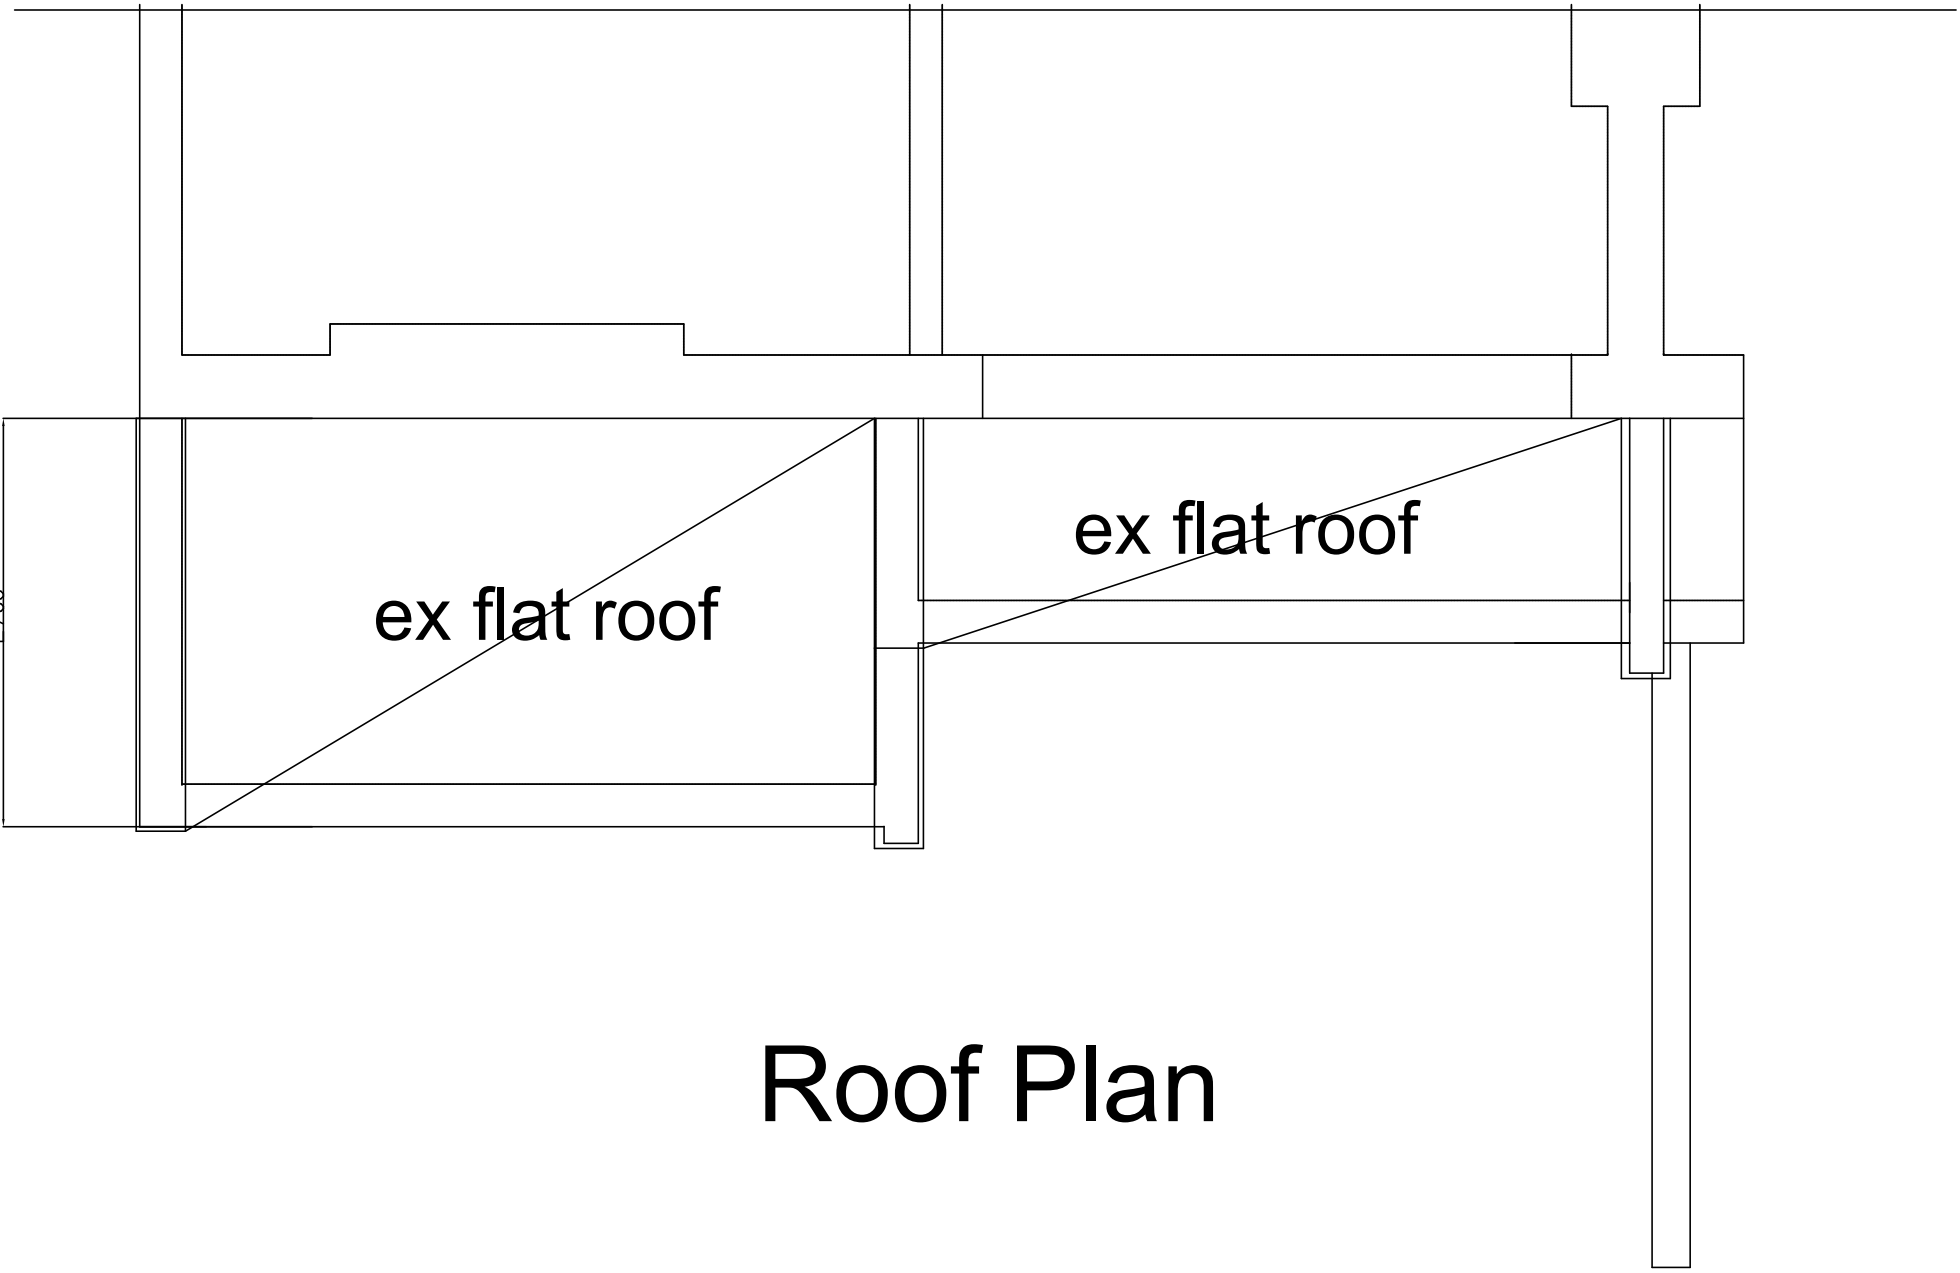

Roof Plan

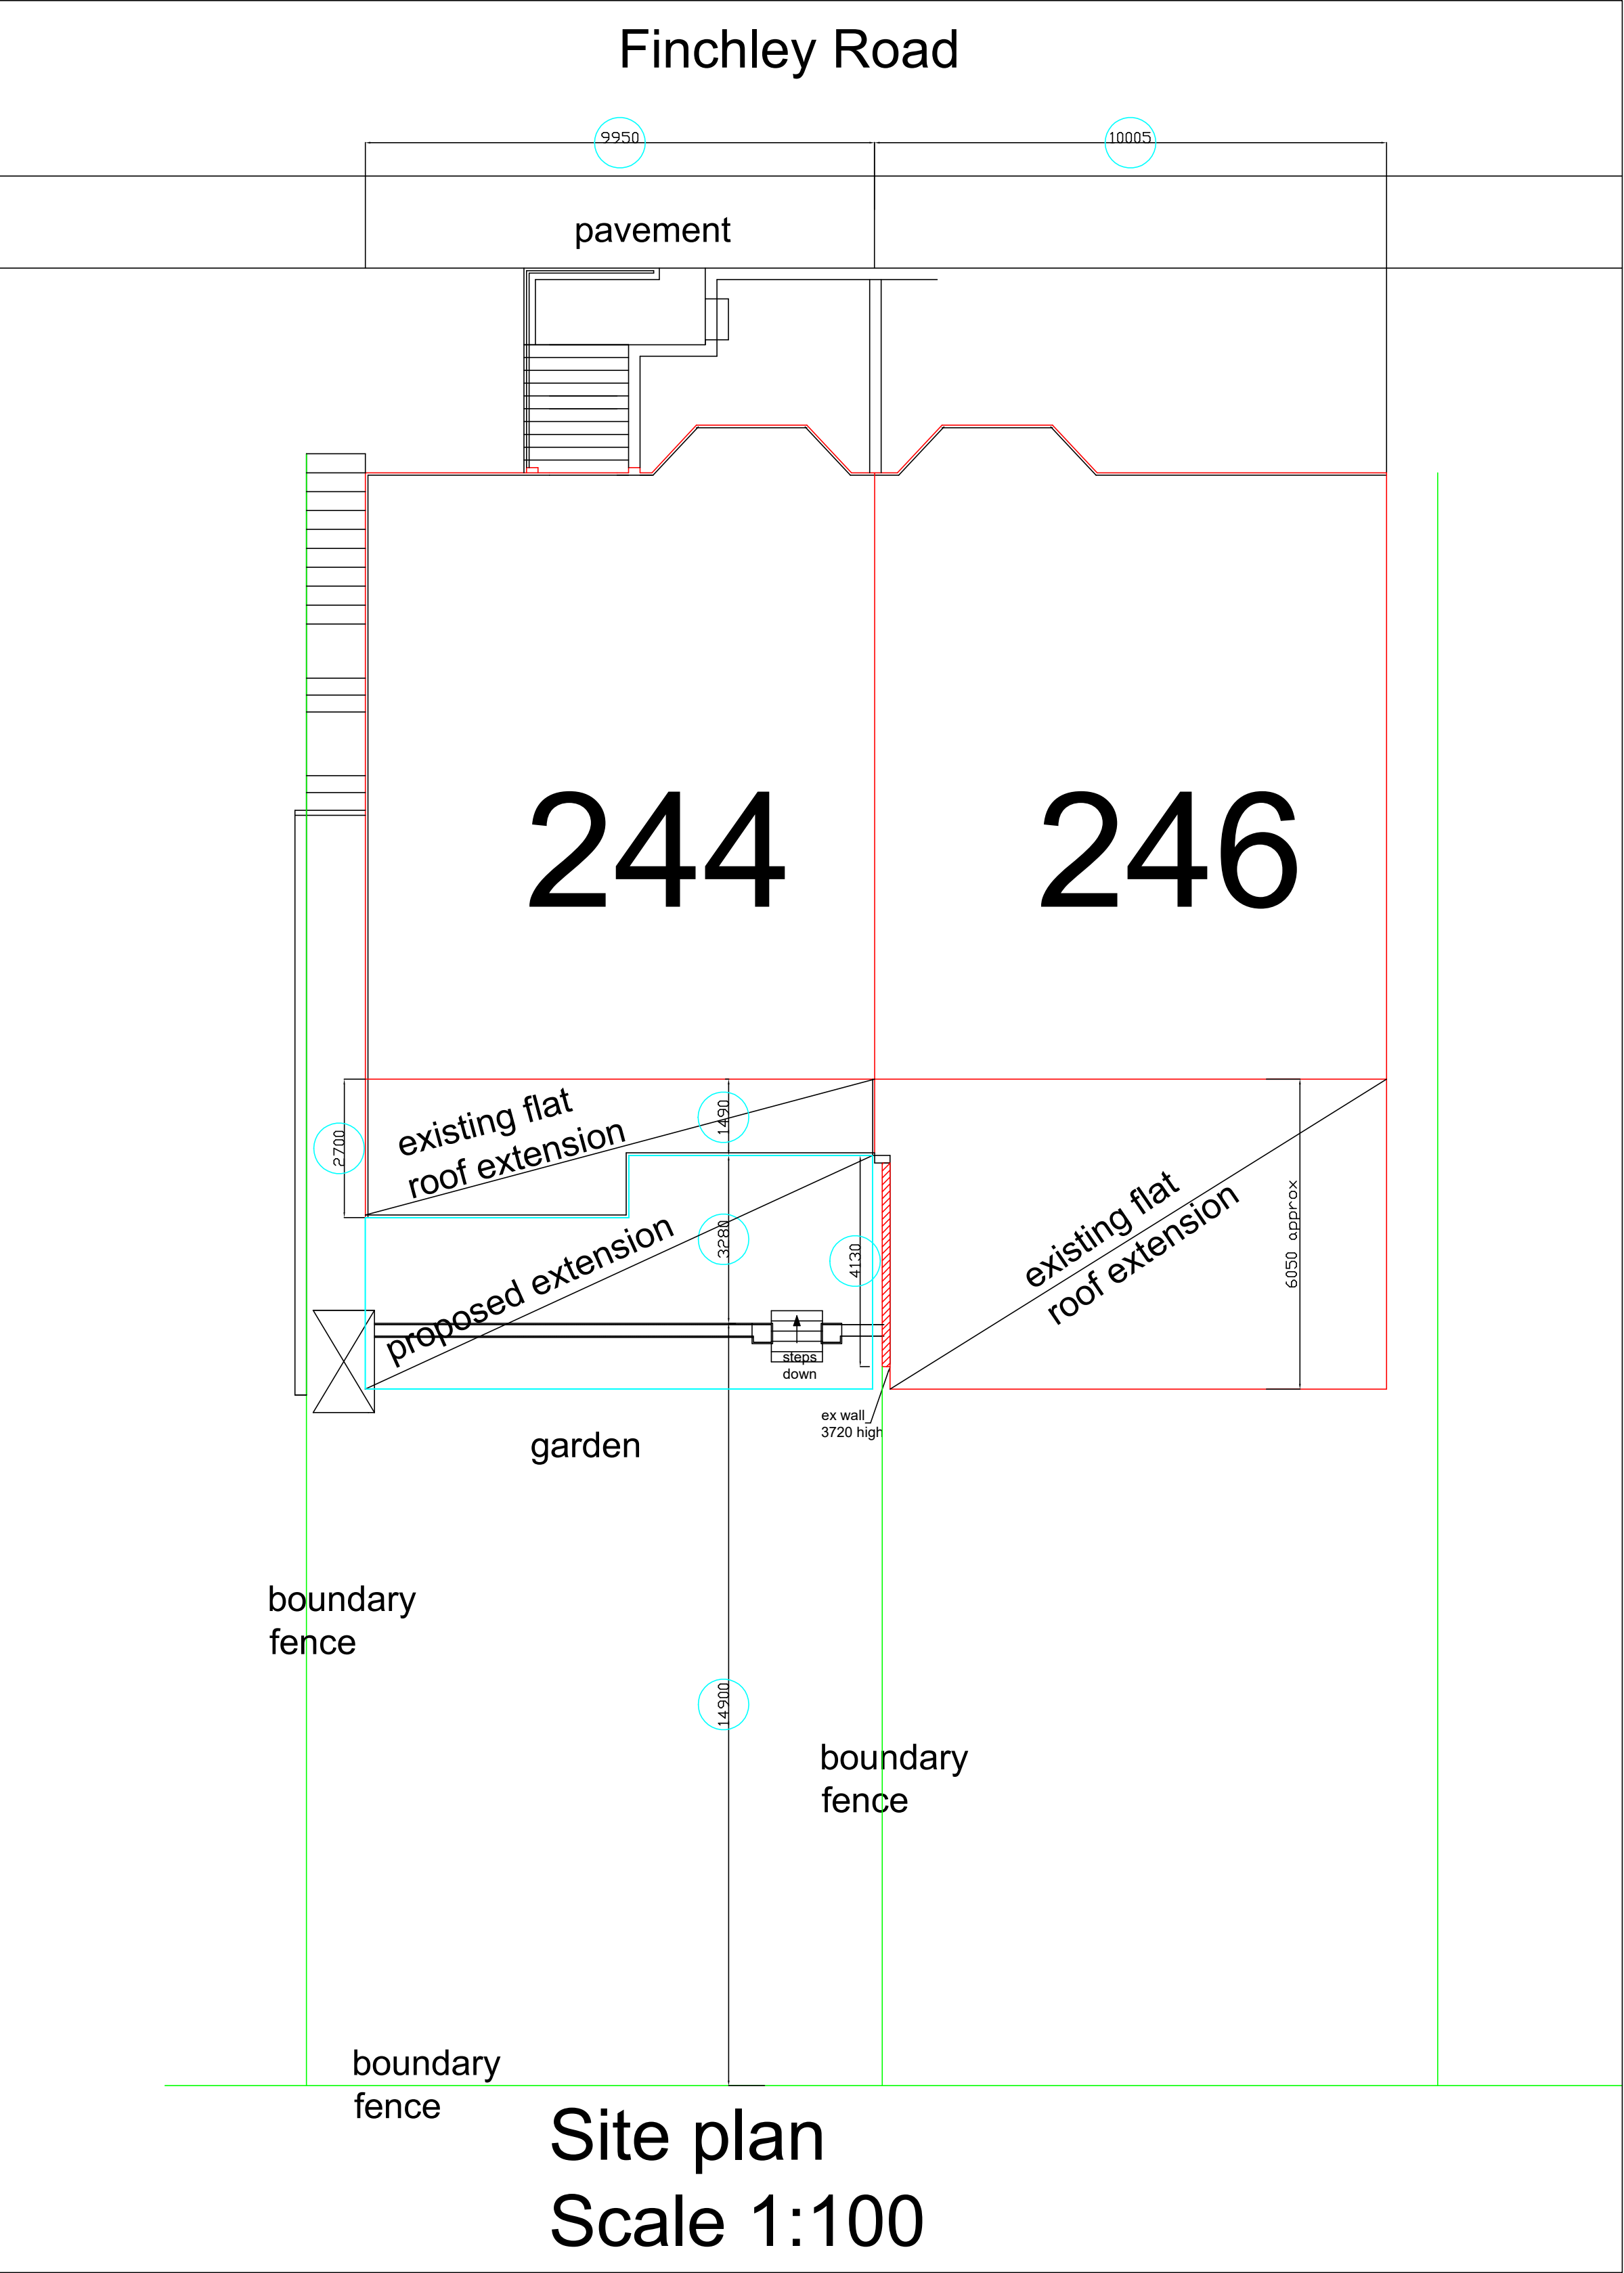

Site plan  
Scale 1:100

LEGEND

|     |                                         |          |
|-----|-----------------------------------------|----------|
| B   | Side Elevation modified                 | 13.12.16 |
| A   | Site plan ammended and dimensions added | 12.12.16 |
| Rev | Description                             | Date     |

**PARKASHMORE  
DEVELOPMENT  
SERVICES**

**OFFICE**  
30 Crabtree Leys  
Offenham  
Worcs.  
WR11 8SE  
phone 07741 302223  
email - parkashmore@outlook.com

**PROJECT**  
Margaret Jordan  
244 Finchley Road  
London  
NW3 6DJ

**DRAWING**  
Plans and Elevations  
of Existing Building

|                                    |                         |
|------------------------------------|-------------------------|
| PROJECT DRAWING NUMBER<br>110.001B | DRAWING STATUS          |
| REVISION                           | SCALE @ A1<br>1:50 @ A0 |
| START DATE                         | DRAWN BY<br>jvs         |