

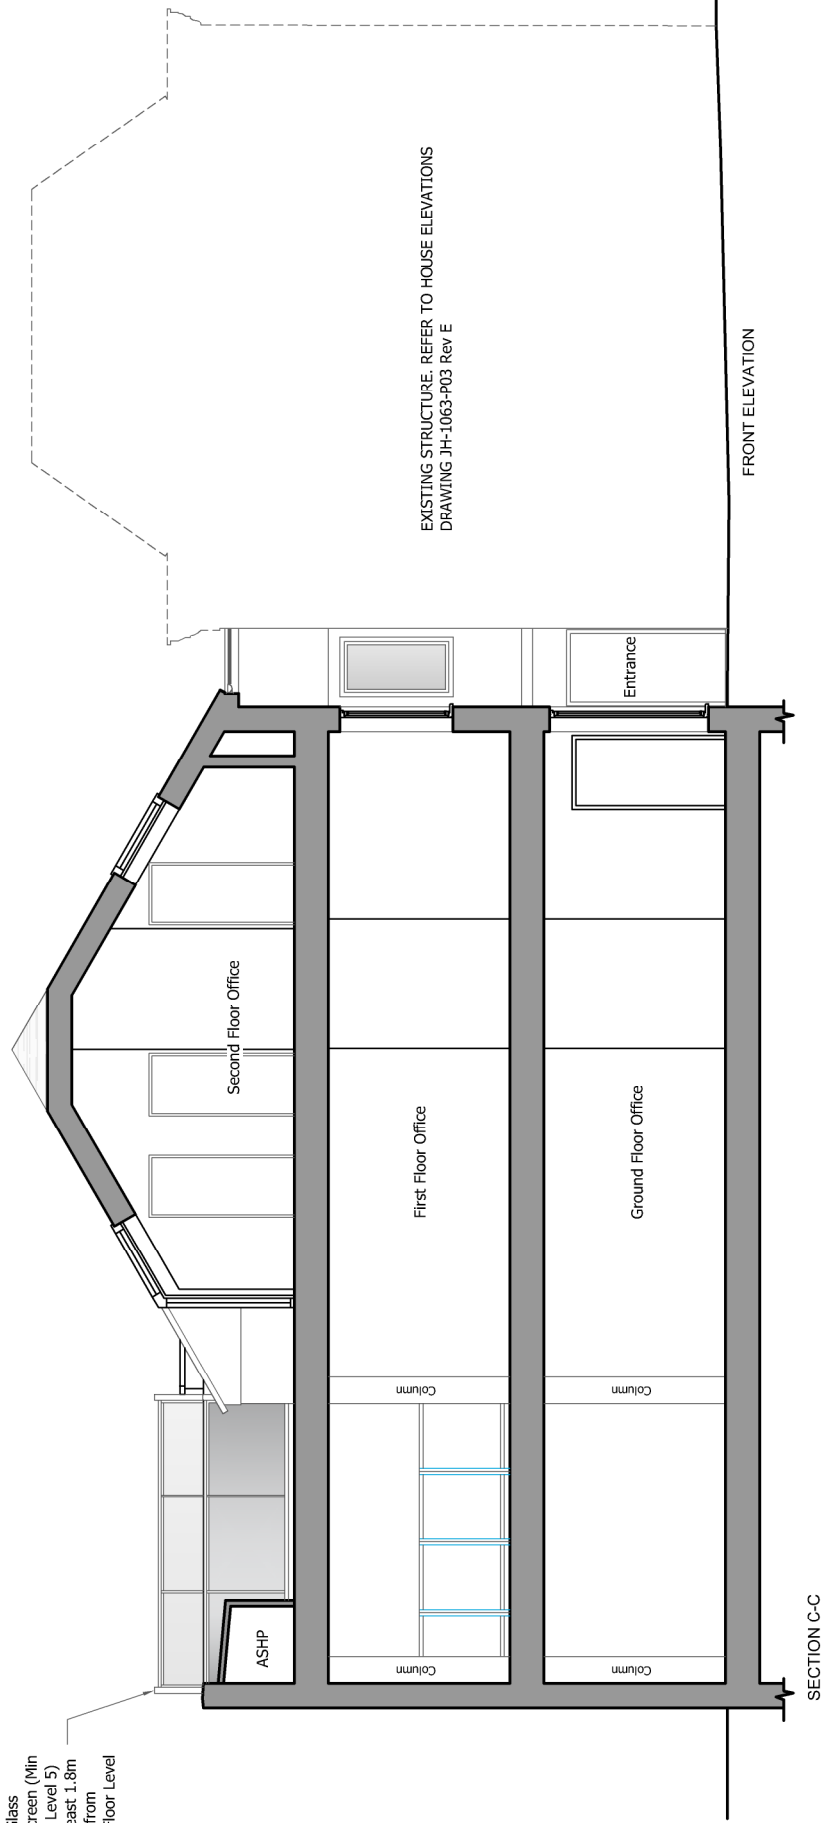


Opaque Glass
Privacy Screen (Min
Obscurity Level 5)
to be at least 1.8m
in height from
Finished Floor Level

 

EXISTING STRUCTURE. REFER TO HOUSE ELEVATIONS
DRAWING JH-1063-P03 Rev E

FRONT ELEVATION

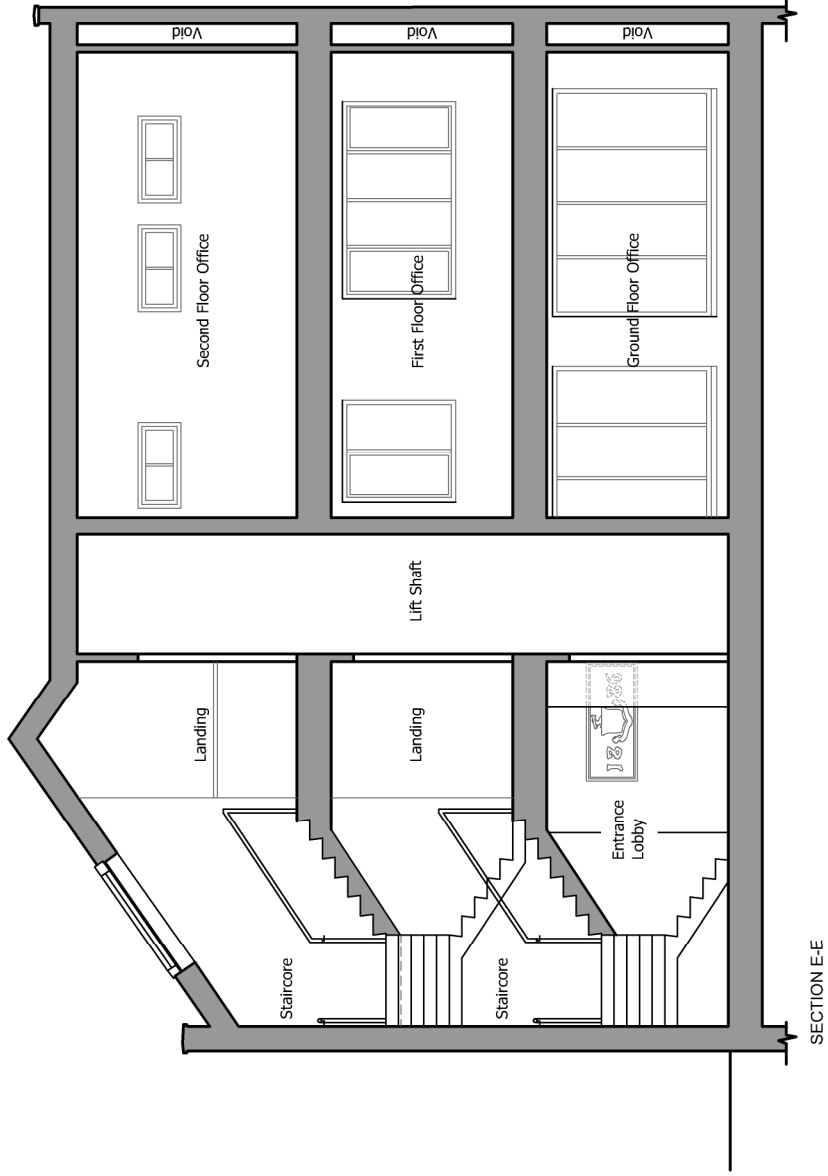

Site :
**13 & 13a West
Hampstead Mews**

Drawing Title:
Proposed Section CC & EE

Farrell Design Studio

Drawing Number:
JH-1063-P07

Scale: **1:100 @ A3**
Date: **Sept 2016**

Rev:
E