

Garden Area

500mm 1000mm 2000mm 5000mm

Ground Floor Flat  
80 Goldhurst Terrace  
LONDON, NW6 3HS


Revised Proposed  
Plan /3

Drawing no. 2

Scale 1:100 on A2




The roofing of the extension will match the neighbouring house's extension. It will be fiberglass poly roof.

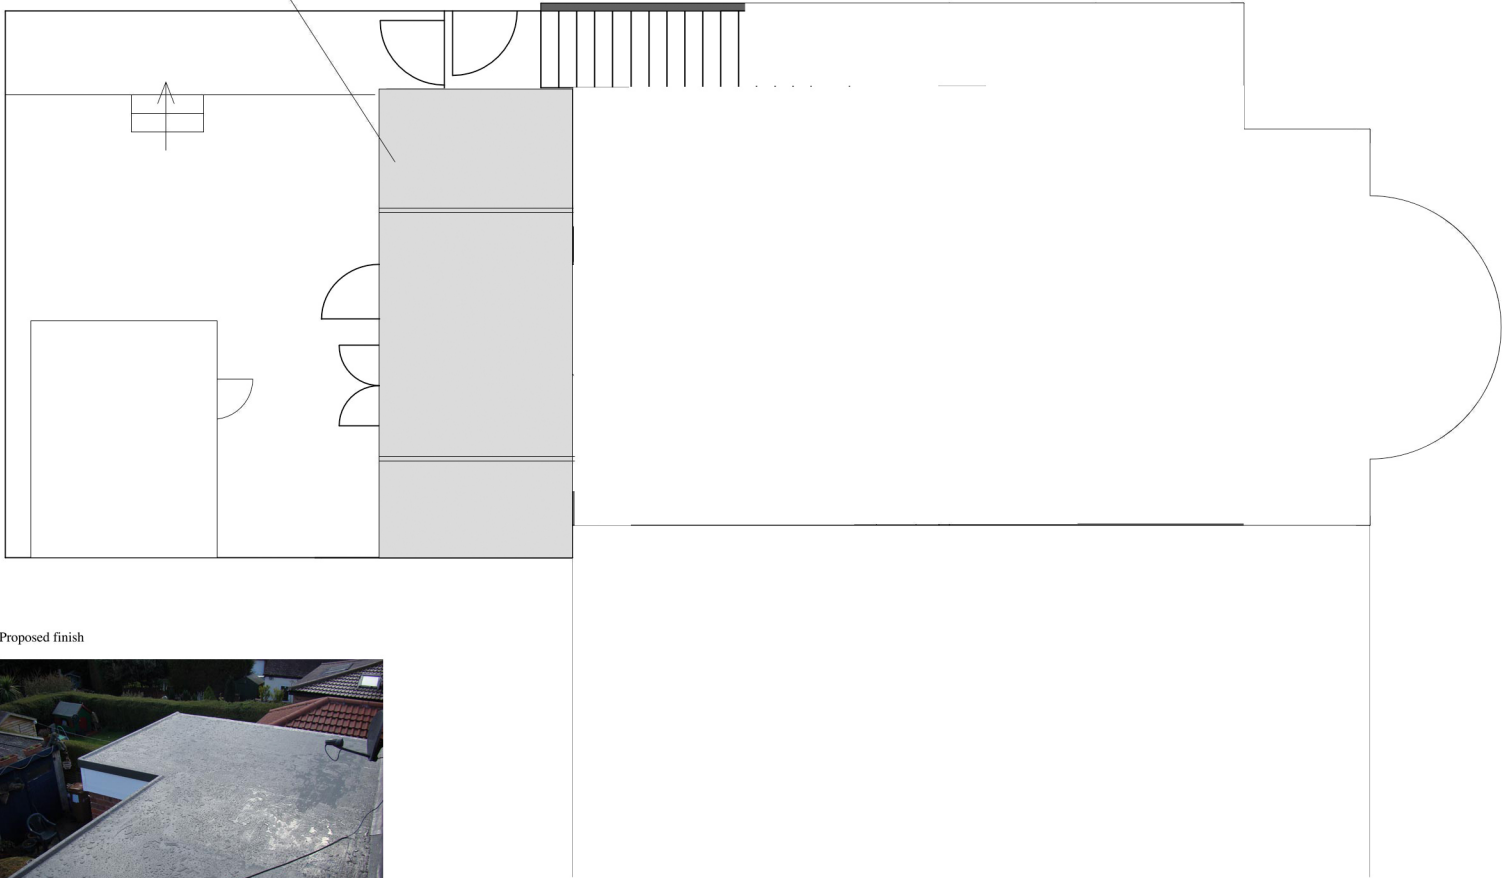

Proposed finish



Ground Floor Flat 80 Goldhurst Terrace LONDON, NW6 3HS
Revised Proposed roof plan
Drawing no. 6
Scale 1:100 on A2
 LUMIERE INTERIORS

Neighbouring flats



Street Level



Rendered White (same as current finish)

Aluminium frame door and windows.

Ground Floor Flat 80 Goldhurst Terrace LONDON, NW6 3HS
Revised Proposed elevation /2
Drawing no. 4
Scale 1:100 on A2
