


FRONT ELEVATION

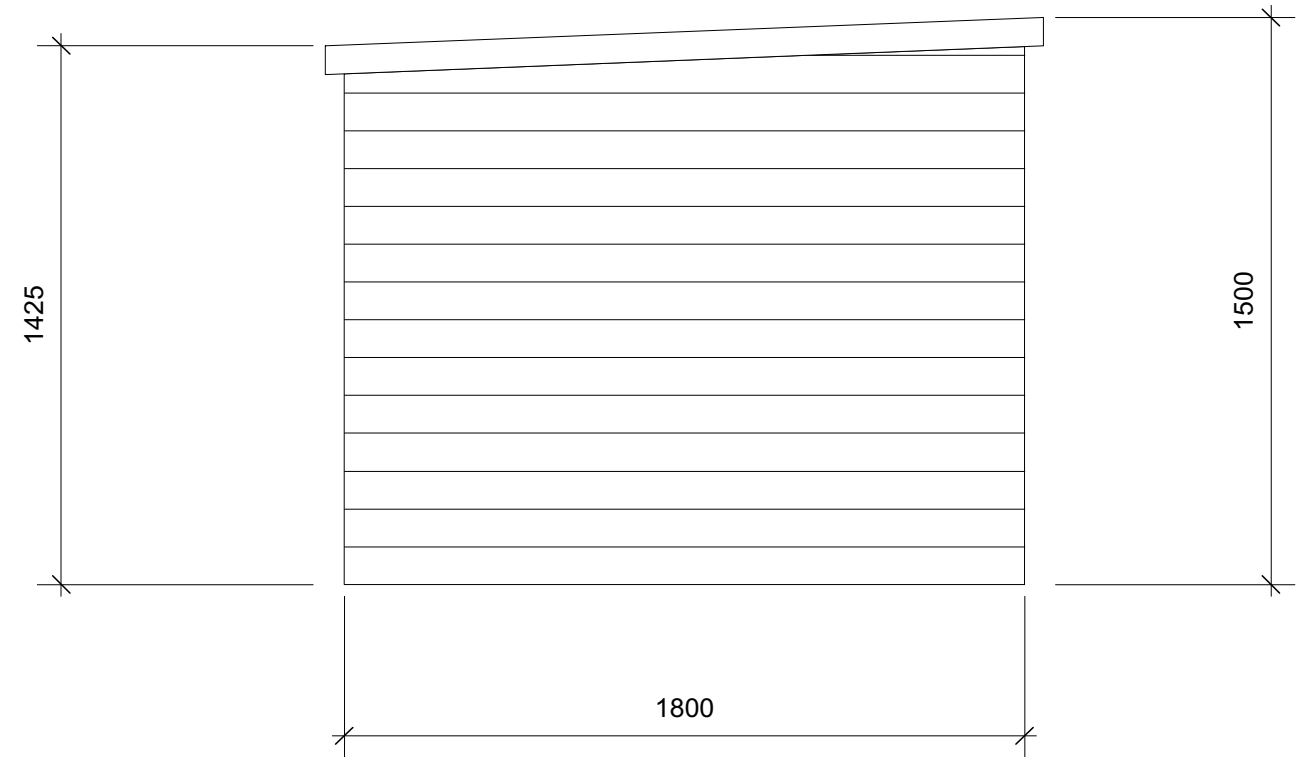

SIDE ELEVATION

MATERIALS  
 ROOF AND FLOOR - PTGV SOFTWOOD PAR  
 CARCASSING - 38 X 50 MM SOFTWOOD PAR  
 CLADDING - 16 X 125 MM SHIPLAP  
 ROOF - GREEN MINERAL FELT  
 STAIN - PROTEC 'RUSSET'

TITLE: TRICYCLE STORE DIMENSIONS  
 AND MATERIALS  
 14 BARTHOLOMEW VILLAS NW5

DATE: 28/11/16 DRAWING NO:  
 SCALE: 1:20 @ A3 003

BEYOND EDEN TEL: 07976 328996  
 4 PATSHULL PLACE, LONDON NW5 2LA  
 EMAIL: beyondedenltd@blueyonder.co.uk  
 WEB: www.beyondeden.co.uk