
 


Rev	Notes	Date
-	issued for pre-app	28.10.15
A	issued for planning	07.07.16
B	issued for planning	11.10.16
C	issued for planning	09.12.16

- all dimensions are to be checked on site and any discrepancies reported to the architect
 - architect to be informed of any additional information required
 - do not scale this drawing

PLANNING

 


WORKS
ARCHITECTURE

16 UPPER MONTAGU STREET
LONDON W1H 2AM
020 7224 8750
WWW.WORKSARCHITECTURE.COM

Project: fitzroy square


Title: proposed plans

Date: 09.12.16	Drawn: js	Scale: 1:100@a3 1:50@a1	Drawing Number: pl 101	Revision: C
----------------	-----------	----------------------------	------------------------	-------------

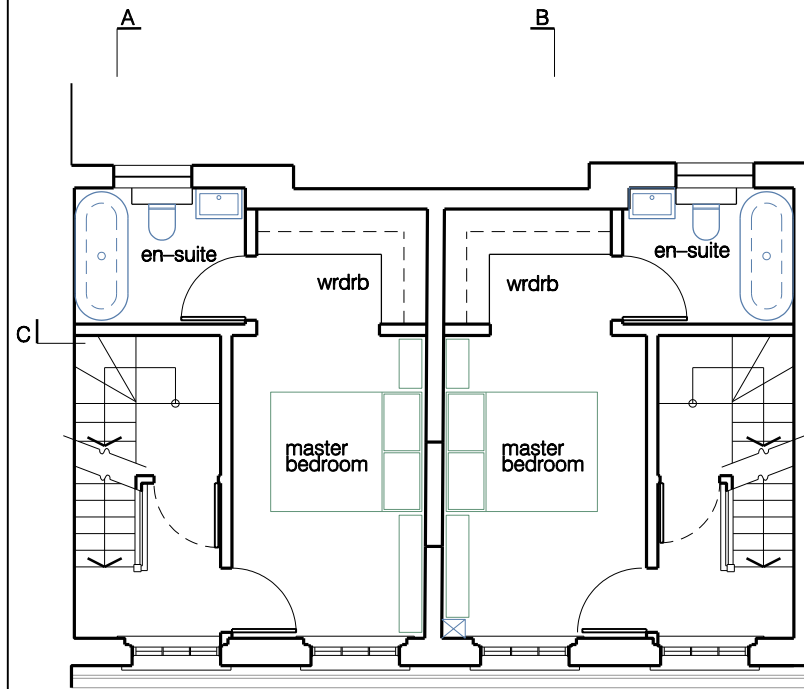


proposed first floor

A B

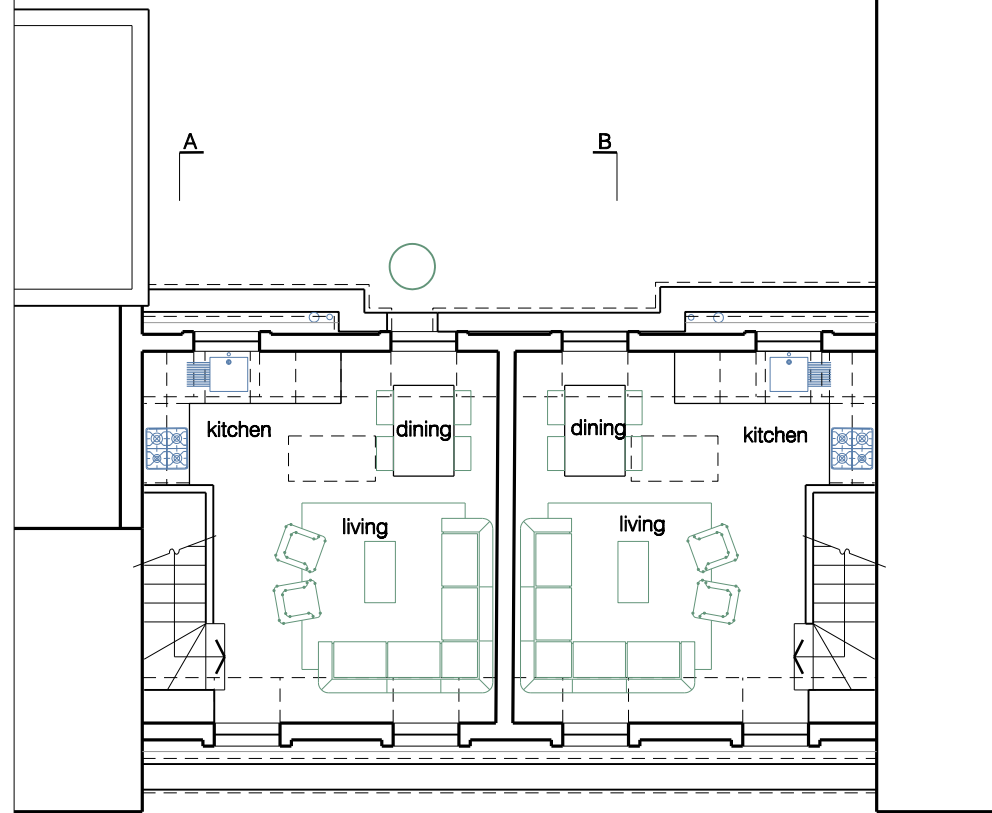

proposed second floor

A B

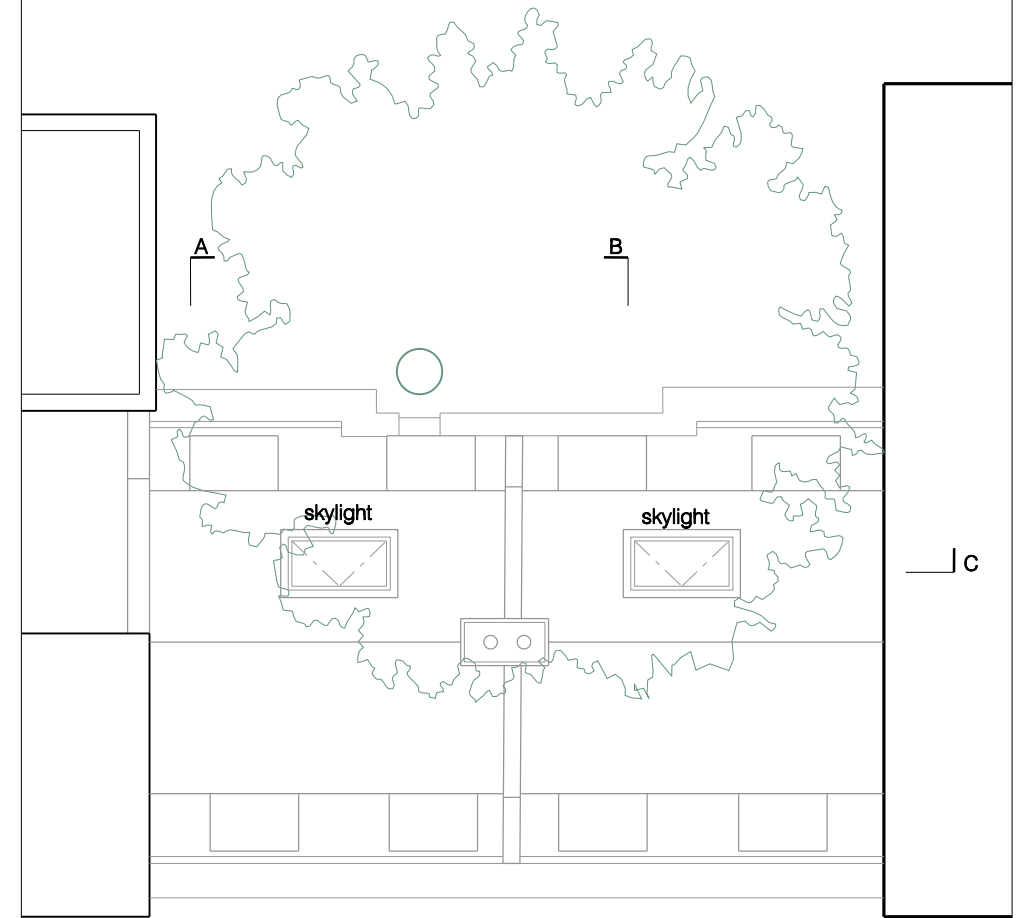



proposed roof plan

A B C

Rev	Notes	Date
-	issued for pre-app	28.10.15
A	issued for planning	07.07.16
B	issued for planning	11.10.16
C	issued for planning	09.12.16

- all dimensions are to be checked on site and any discrepancies reported to the architect
 - architect to be informed of any additional information required
 - do not scale this drawing

PLANNING

  

WORKS
ARCHITECTURE

16 UPPER MONTAGU STREET
LONDON W1H 2AN
020 7224 8750
WWW.WORKSARCHITECTURE.COM

Project: fitzroy square

Title: proposed plans

Date: 09.12.16 Drawn: js Scale: 1:100@a3
1:50@a1 Drawing Number: pl 102 Revision: C



Rev	Notes	Date
-	issued for pre-app	28.10.15
A	issued for planning	07.07.16
B	issued for planning	11.10.16
C	issued for planning	09.12.16

- all dimensions are to be checked on site and any discrepancies reported to the architect
 - architect to be informed of any additional information required
 - do not scale this drawing

PLANNING




WORKS ARCHITECTURE 16 UPPER MONTAGU STREET LONDON W1M 2AN 020 7224 8750 WWW.WORKSARCHITECTURE.COM		Project: fitzroy square		Revision: C	
		Title: proposed front elevation		Date: 09.12.16	Drawn: js
		Drawing Number: e 101			



proposed rear elevation

B A

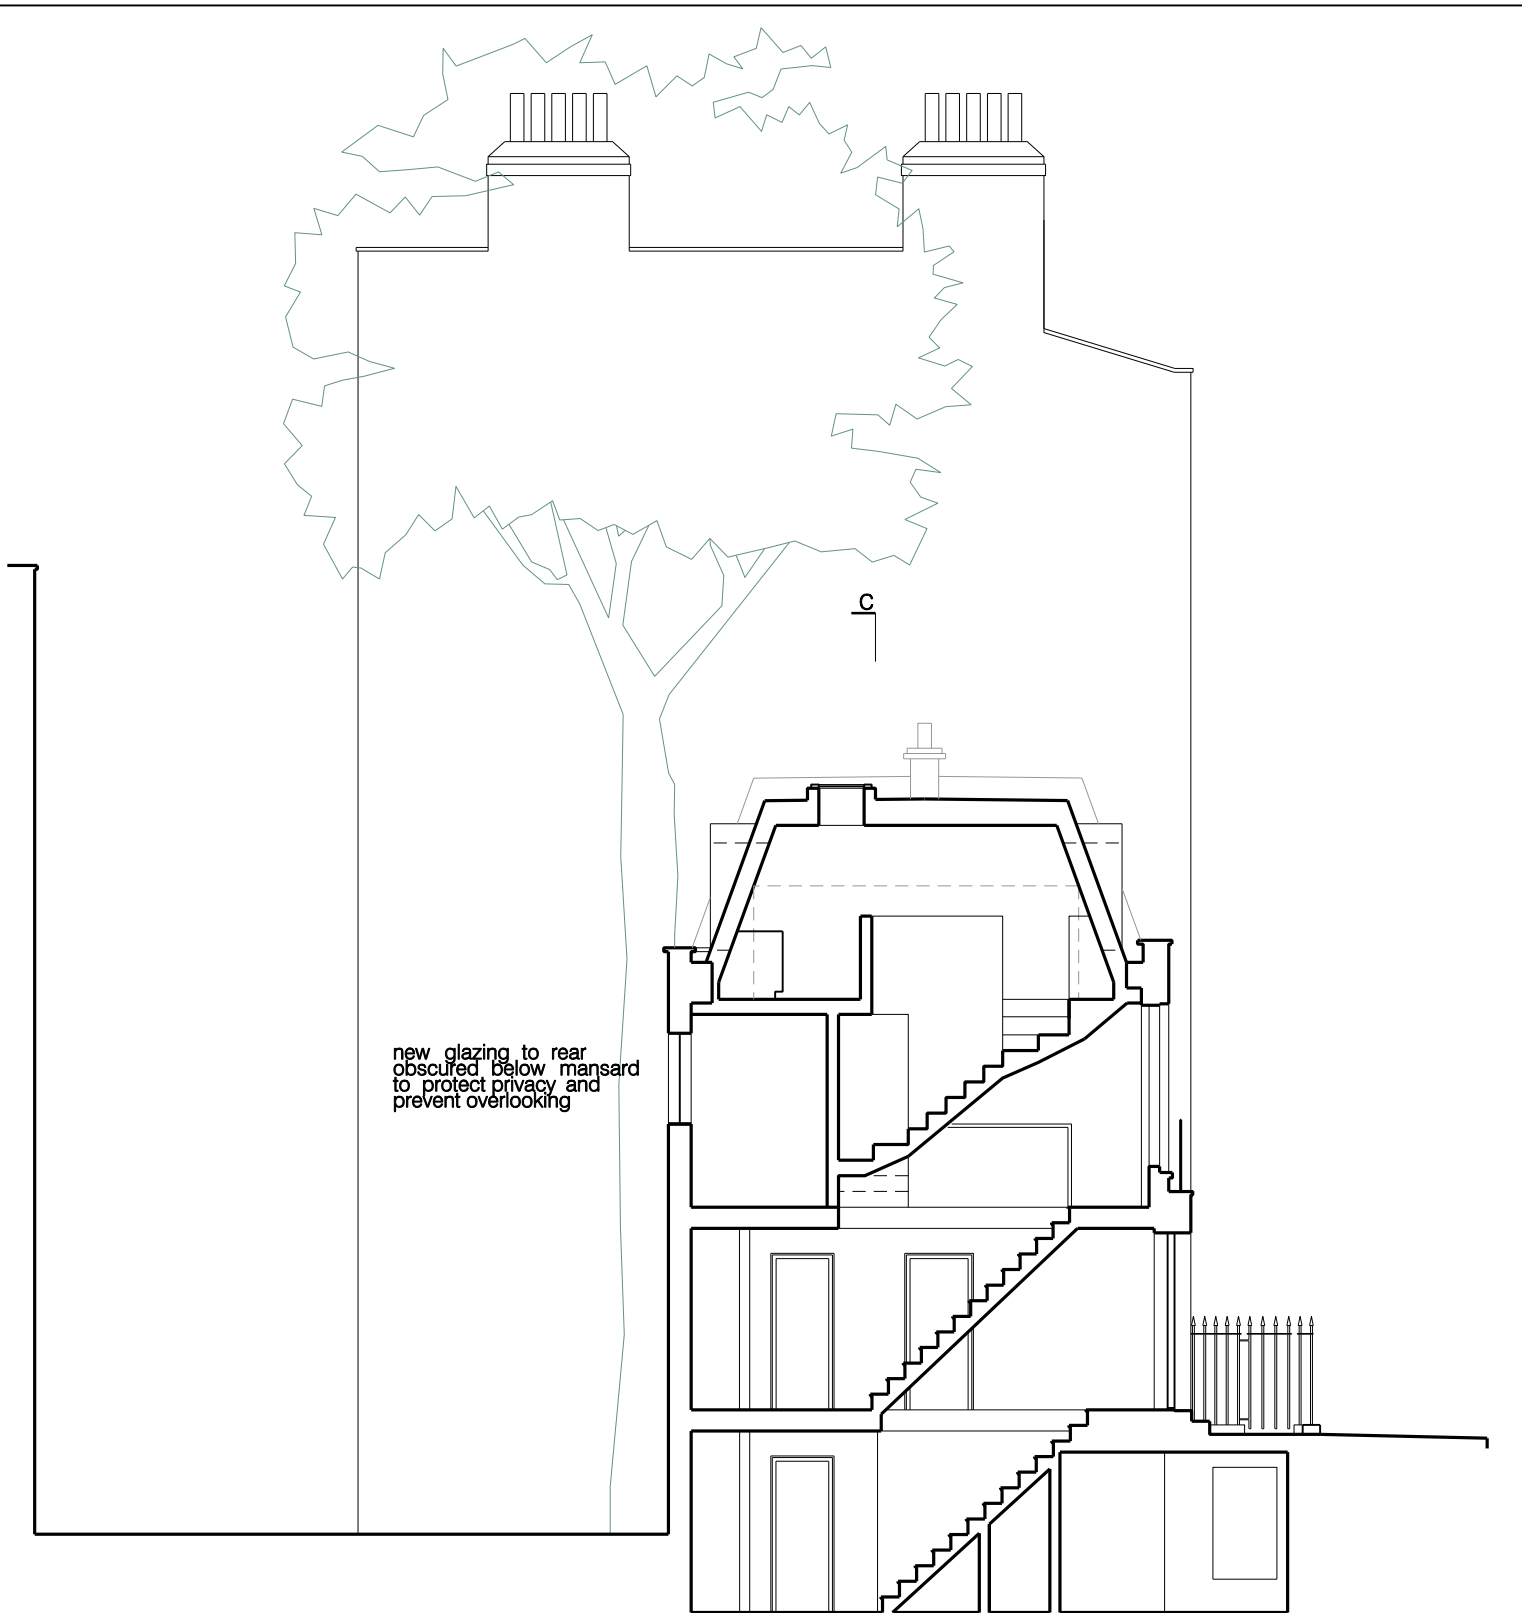


proposed section A_A

C



Rev	Notes	Date
-	issued for pre-app	28.10.15
A	issued for planning	07.07.16
B	issued for planning	11.10.16
C	issued for planning	09.12.16

- all dimensions are to be checked on site and any discrepancies reported to the architect
 - architect to be informed of any additional information required
 - do not scale this drawing

PLANNING

 

WORKS ARCHITECTURE		16 UPPER MONTAGU STREET LONDON W1H 2AN 020 7224 8750 WWW.WORKSARCHITECTURE.COM	
Project: fitzroy square			
Title: proposed elevations/sections			
Date: 09.12.16	Drawn: js	Scale: 1:100@a3 1:50@a1	Drawing Number: s 101
			Revision: C

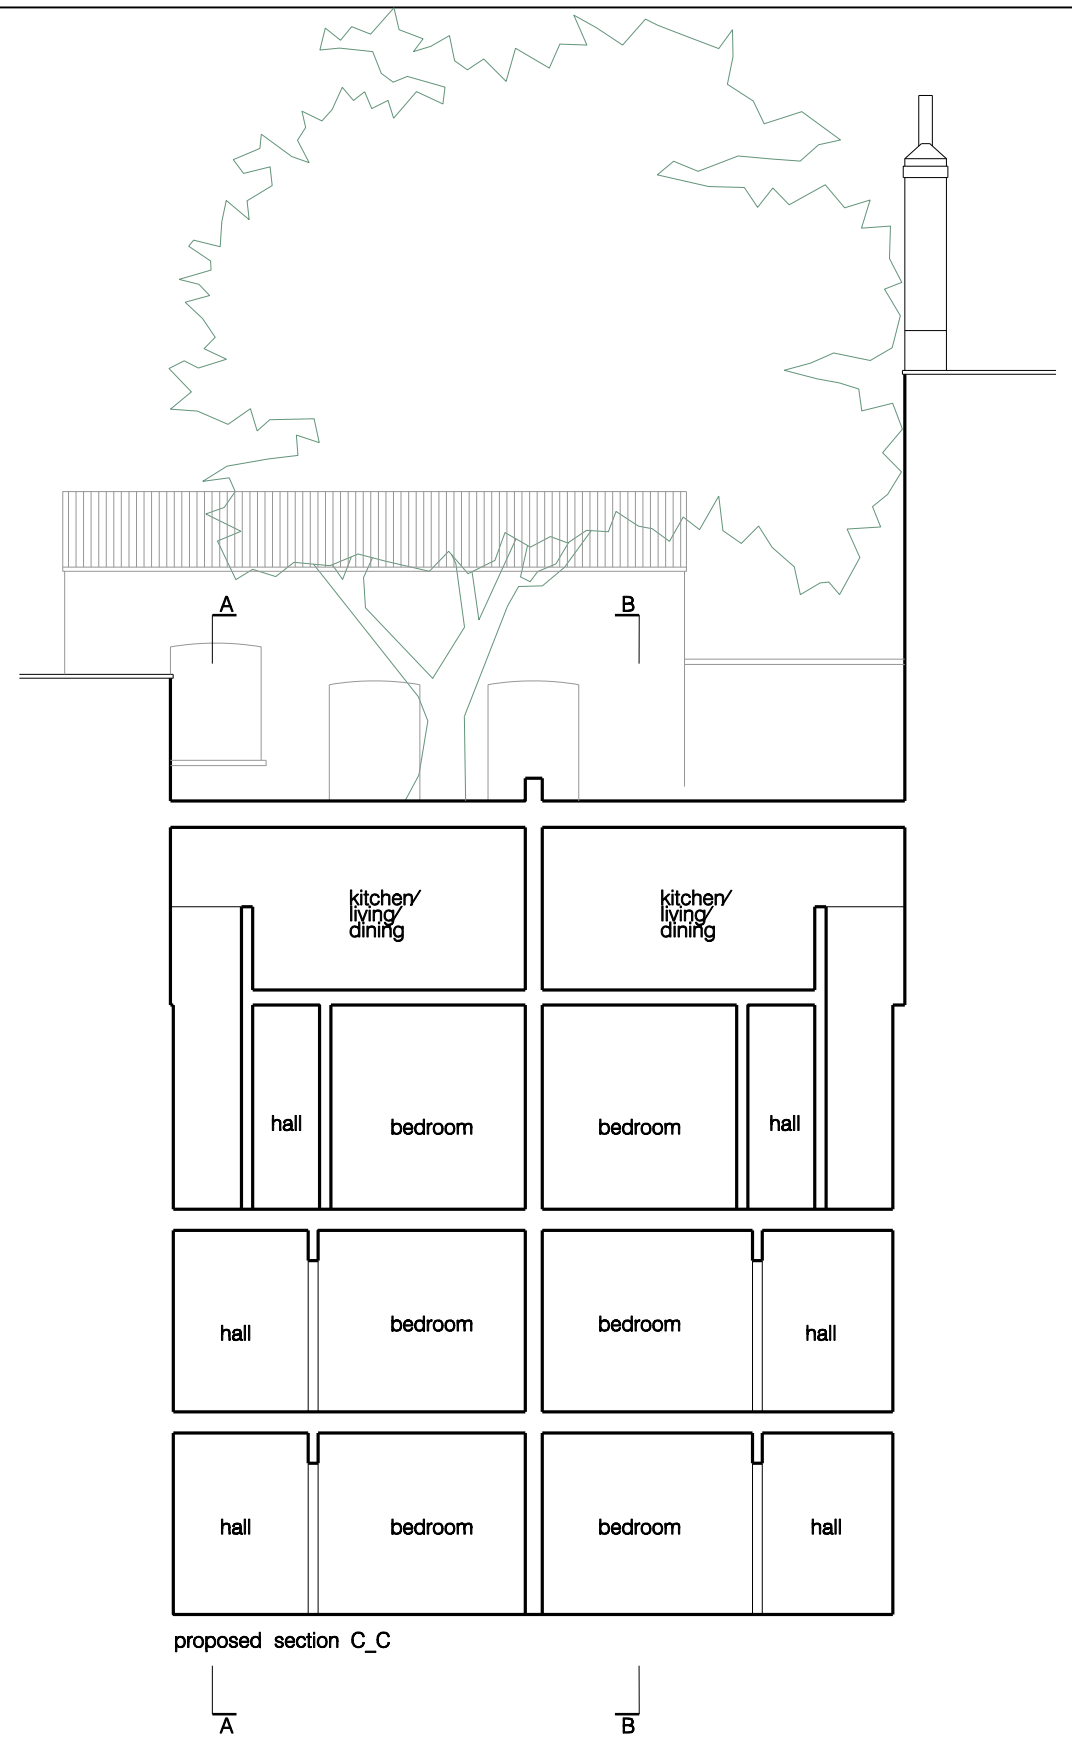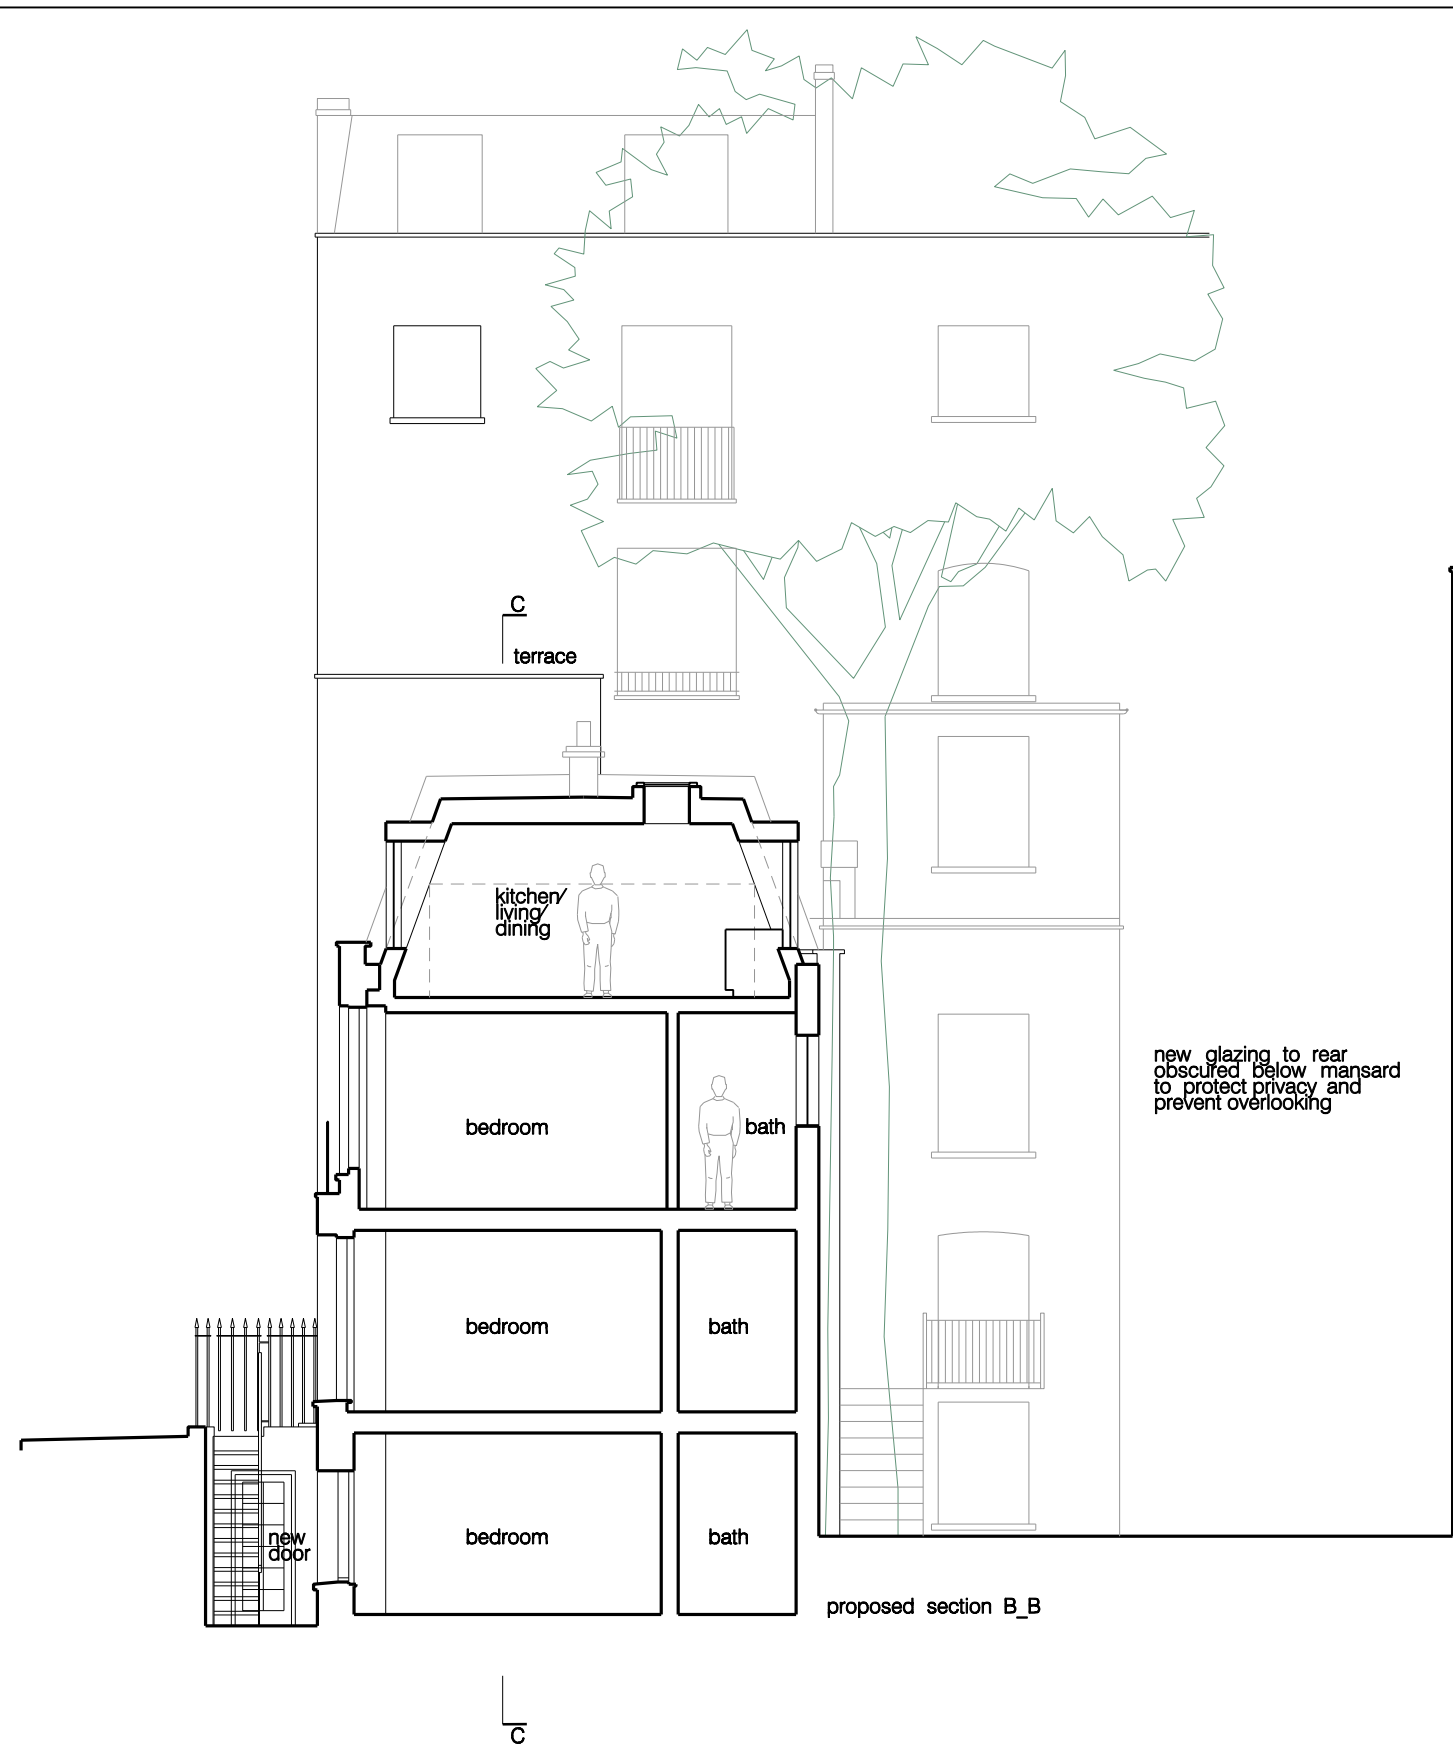

Rev	Notes	Date
-	issued for pre-app	28.10.15
A	issued for planning	07.07.16
B	issued for planning	11.10.16
C	issued for planning	09.12.16

- all dimensions are to be checked on site and any discrepancies reported to the architect
 - architect to be informed of any additional information required
 - do not scale this drawing

PLANNING



WORKS
ARCHITECTURE

16 UPPER MONTAGU STREET
LONDON W1H 2AW
020 7224 8750
WWW.WORKSARCHITECTURE.COM

Project: fitzroy square

Title: proposed elevations/sections

Date: 09.12.16 Drawn: js Scale: 1:100@a3
1:50@a1 Drawing Number: s 102 Revision: C