



NOTES

Do not scale off this drawing.
All dimensions to be checked on site

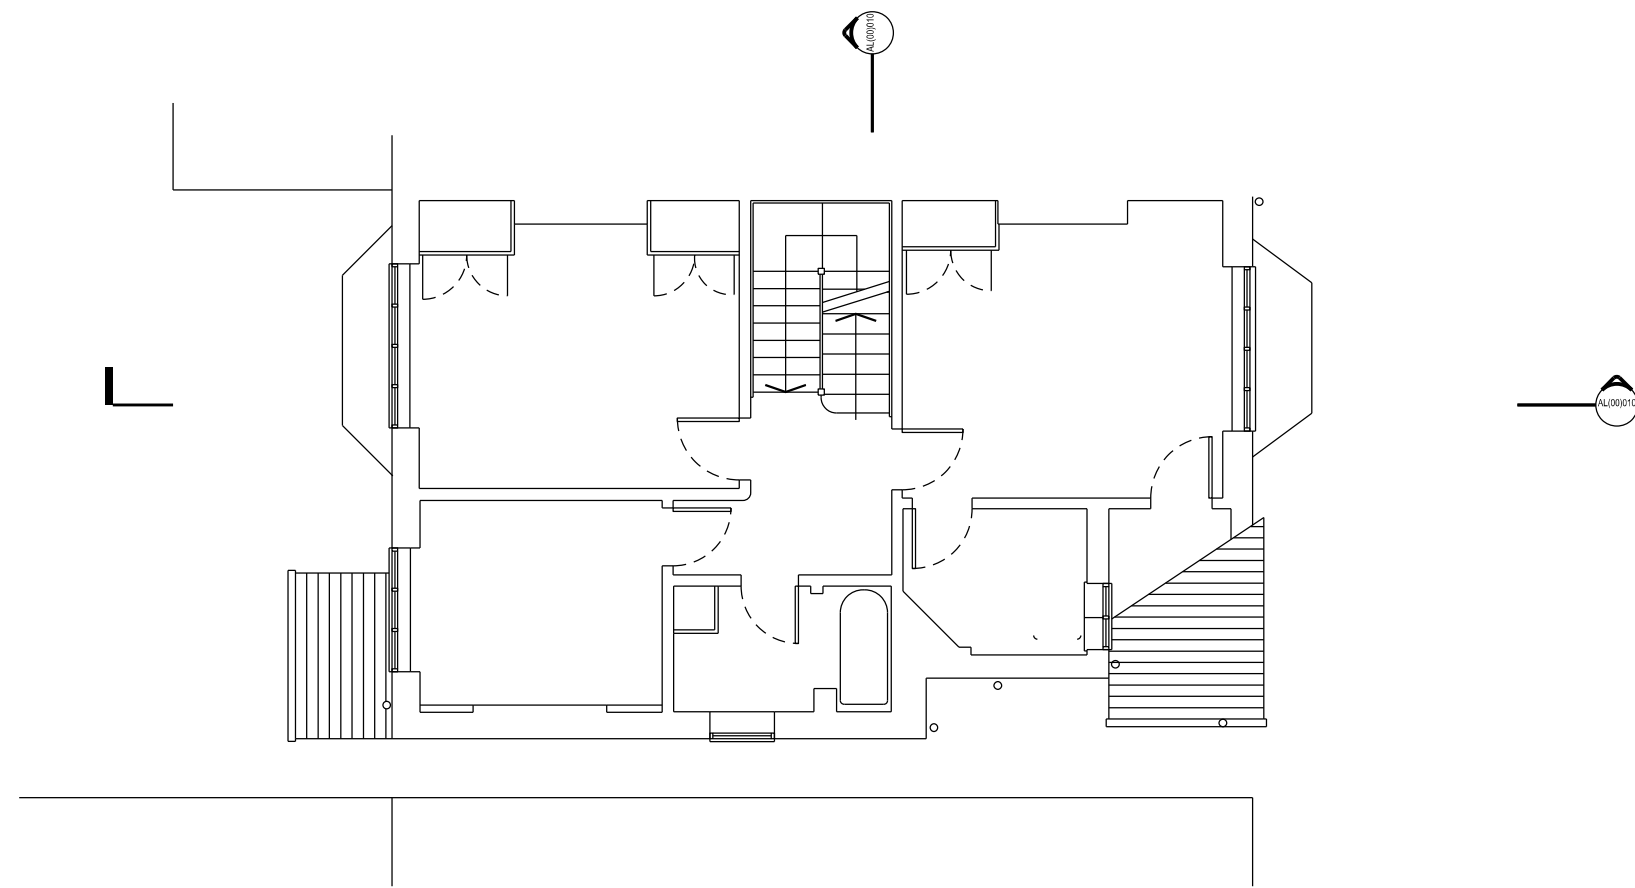

First Floor 1:100 @ A3

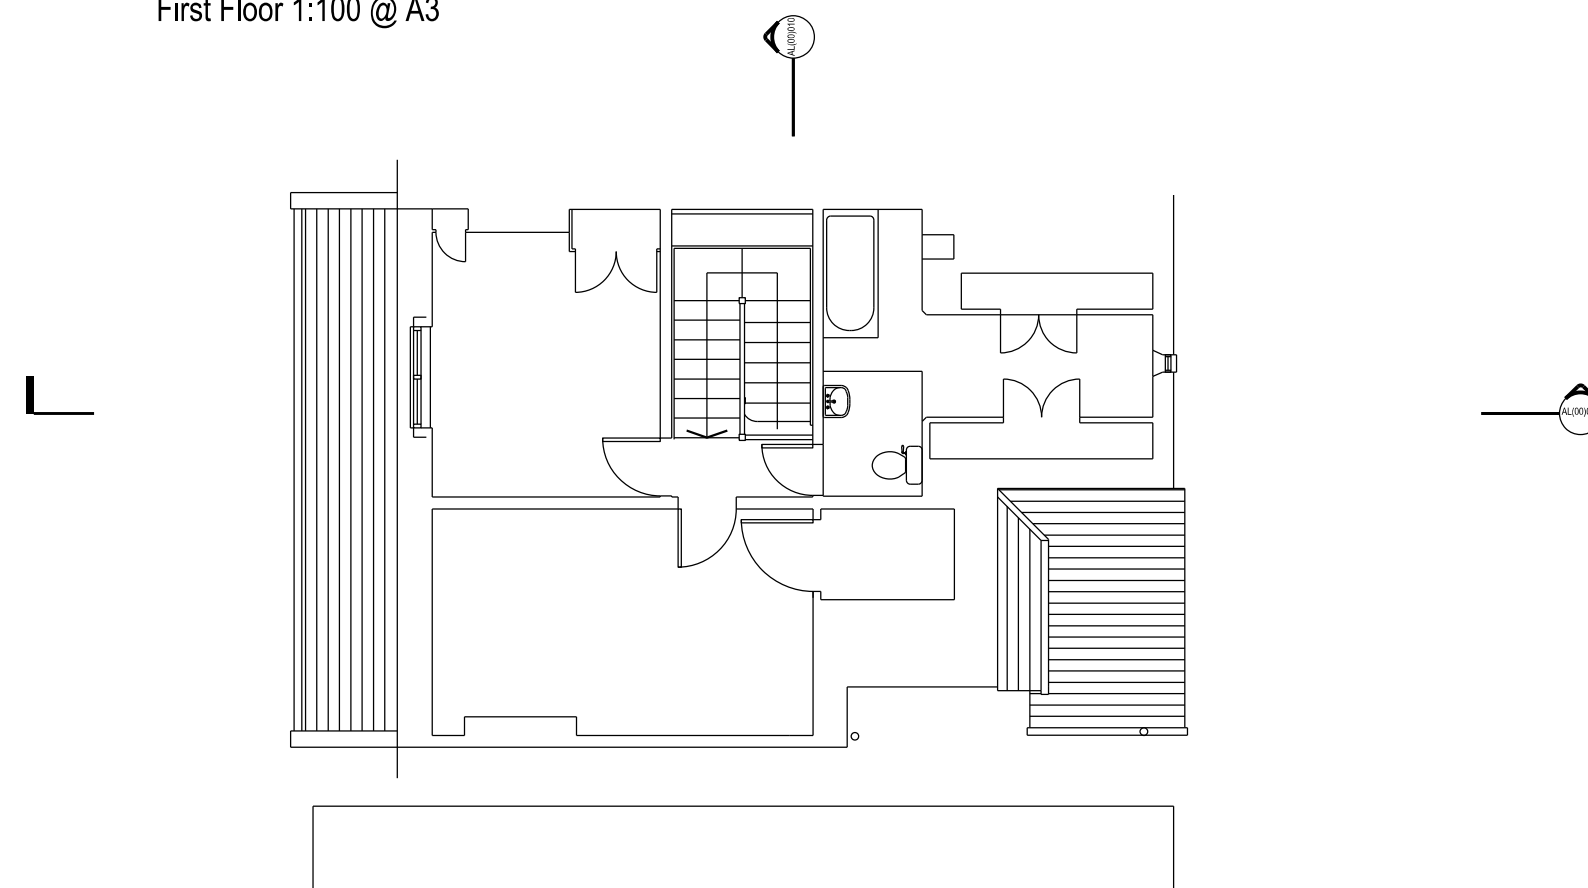

Second Floor 1:100 @ A3

SURVEY



ultra violet
DESIGNERS ARCHITECTS
unit 1 flat iron yard
14 pyros street
london se1 1es
t 020 7487 8043
e info@ultravioletdesigns.co.uk

31 Briardale Gdns, London NW3 7PN

TITLE: First & Second Floor Plan - Existing

SCALE: 1:100 @ A3

DATE: July 2016

EX(00)002