


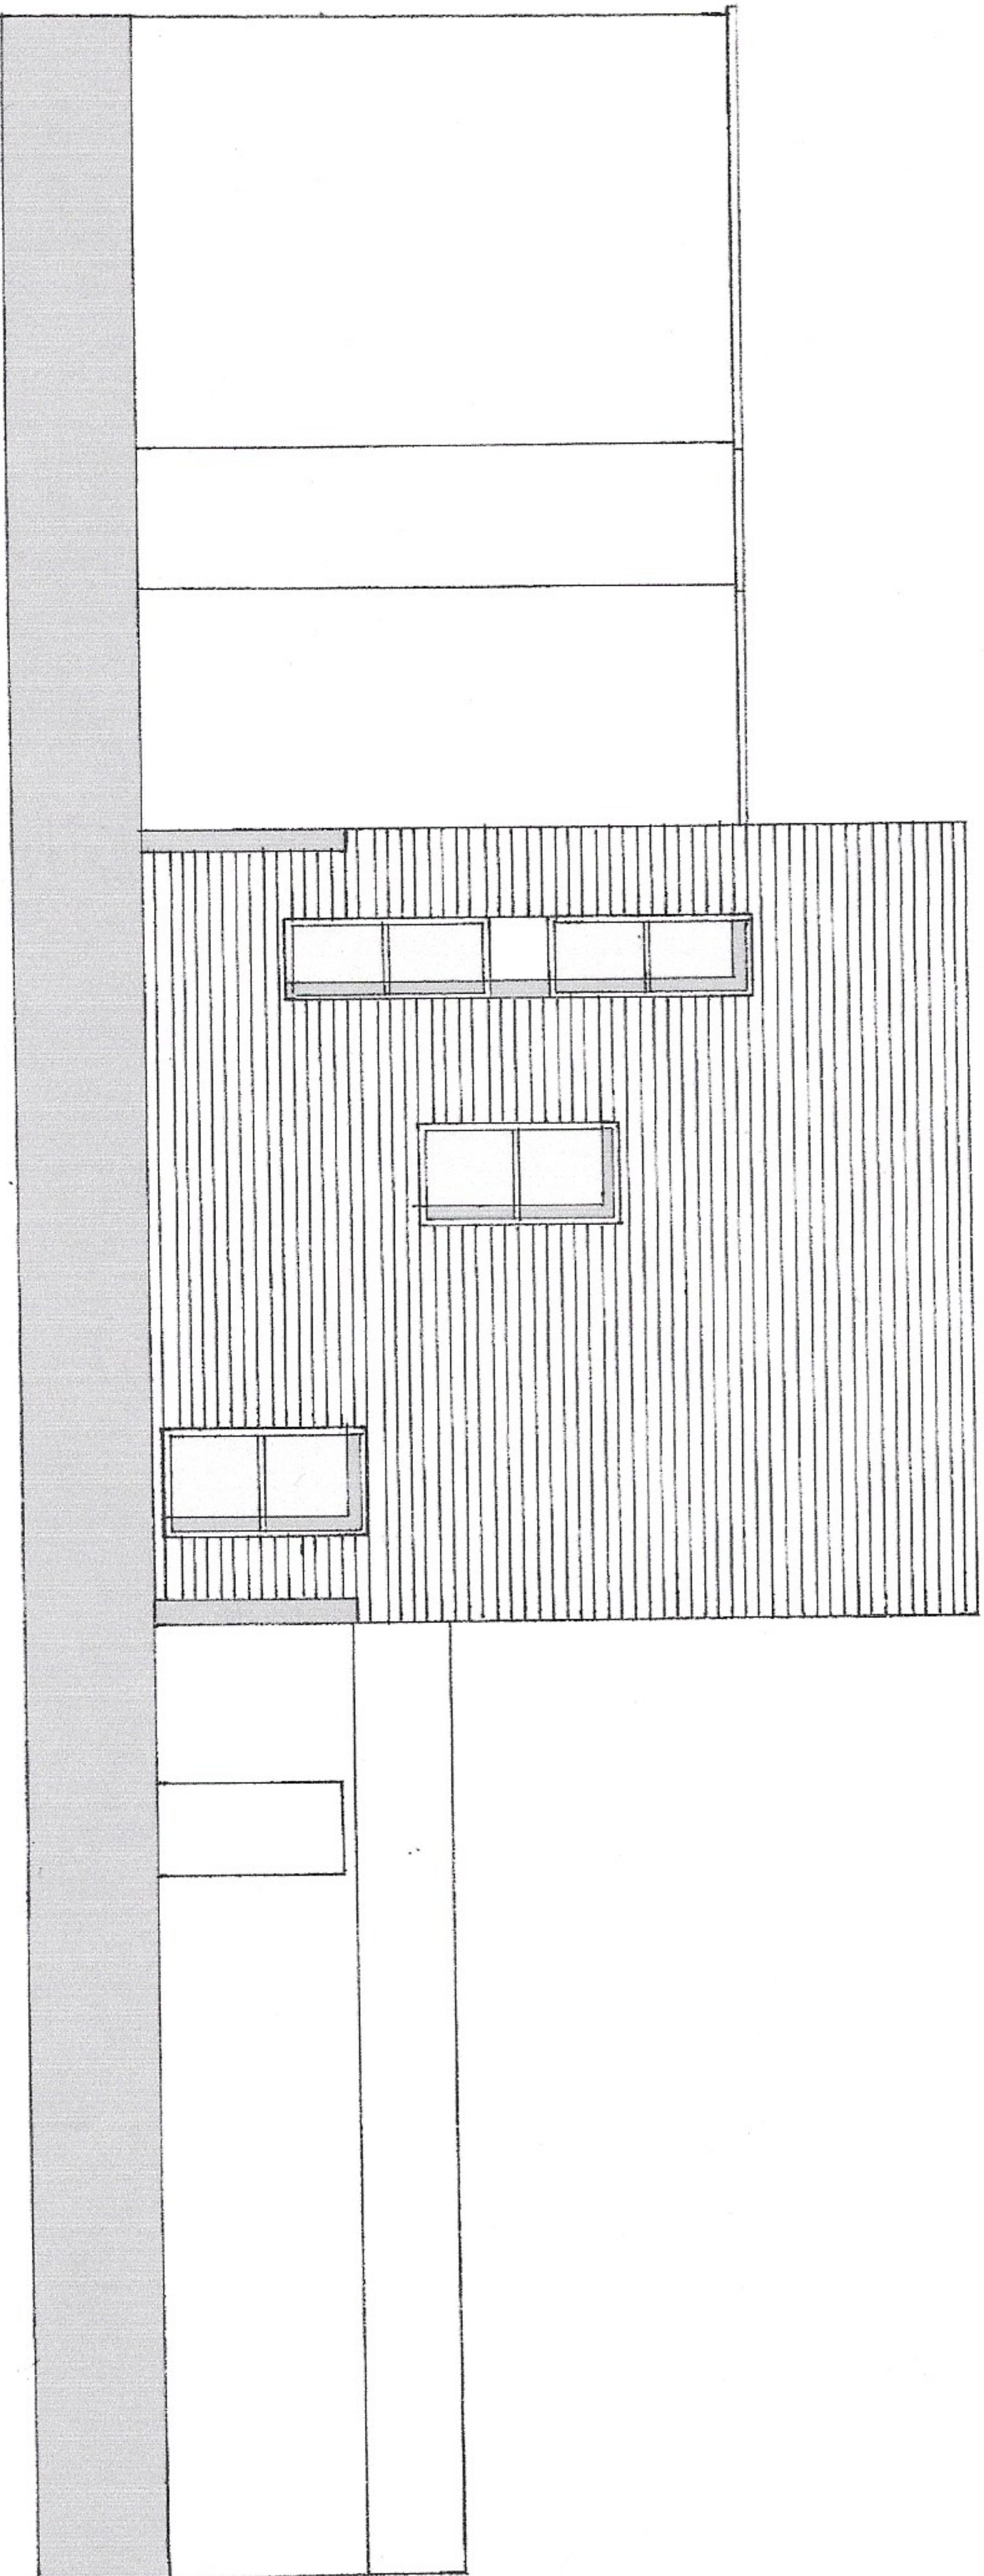

A|P|T

Architecture, Planning, Technology

APT Partnership

7 Montagu Mews London W1H 2EE

Telephone 020-3686 0762 Email chris.apl@btinternet.com

Project
MURRAY MEWS CAMDEN

Title

PROPOSED REAR ELEVATION

Date
Nov 2016

Scale @ A4
1:100

Drawing No
.MNJ 105

Drawn
MW

Chkd
CG

App

Rev