

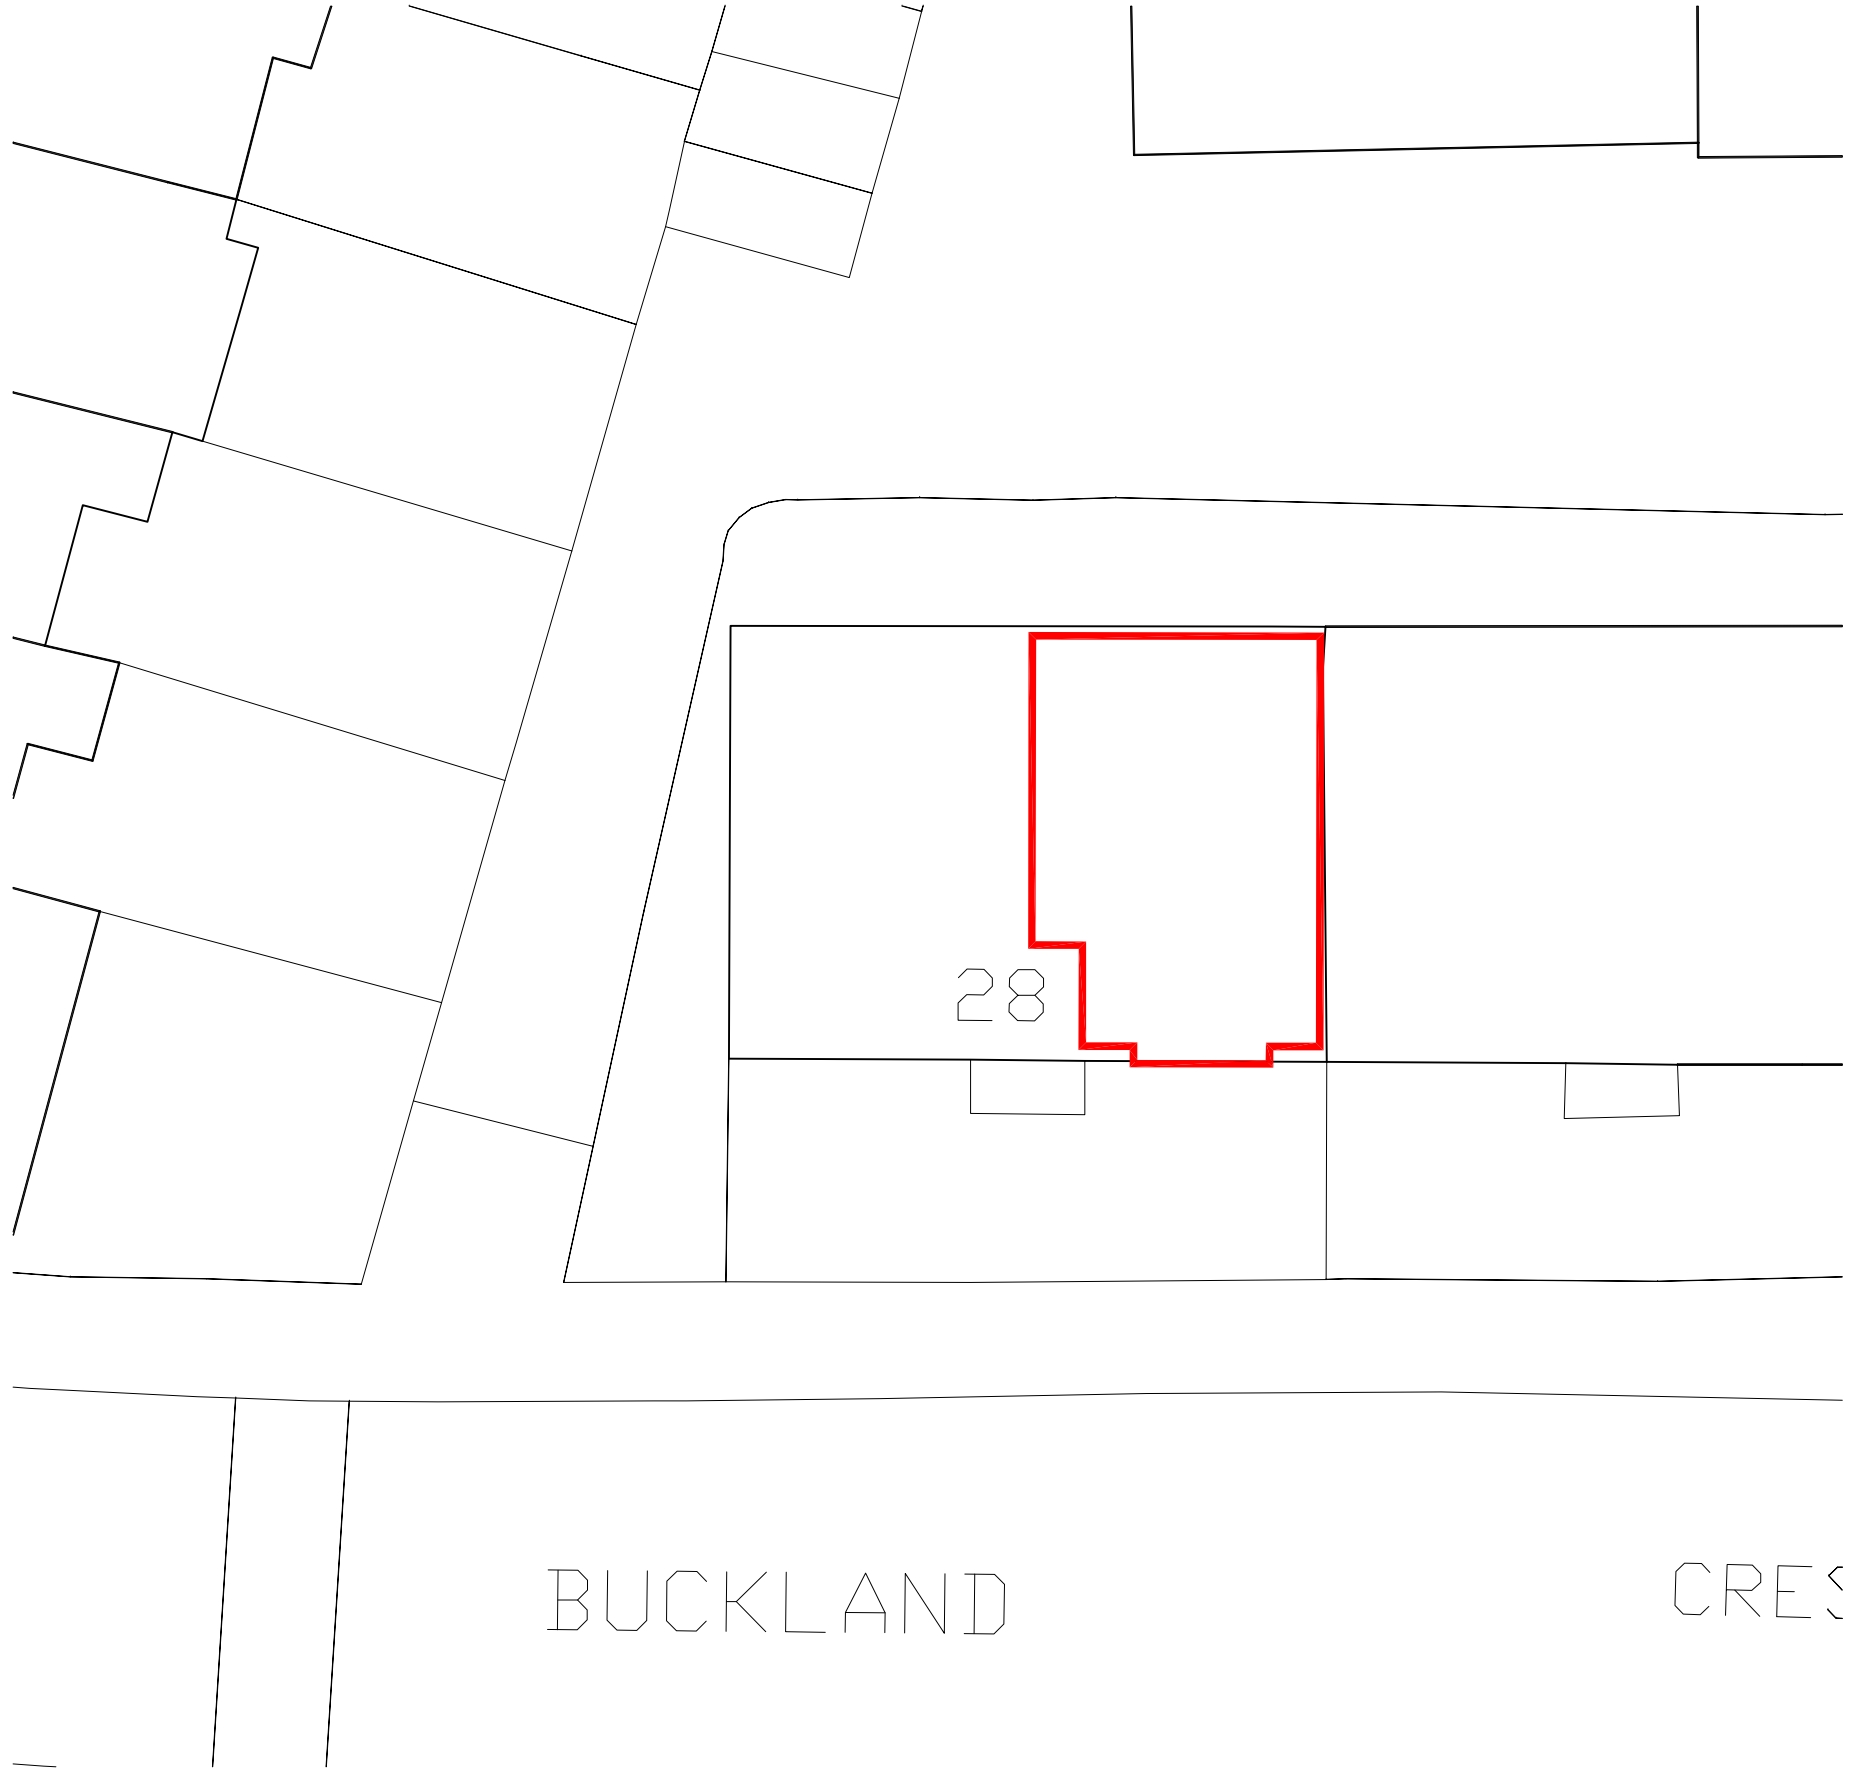


USE FIGURED DIMENSIONS ONLY.
ALL DIMENSIONS MUST BE CHECKED ON SITE & ANY INCONSISTENCIES
MUST BE REPORTED BACK TO THE ARCHITECT.



THIS DRAWING AND ANY DESIGNS INDICATED THEREON ARE THE
COPYRIGHT OF THE ARCHITECT. ALL RIGHTS ARE RESERVED. NO PART
OF THIS WORK MAY BE REPRODUCED WITHOUT PRIOR PERMISSION IN
WRITING FROM THE ARCHITECT.

 

1 SITE LOCATION PLAN
1 : 1250

 

2 EXISTING SITE PLAN
1 : 200

  

Bchitecture
11A Beresford Road London N2 8AT
t: 0203 702 4477 a: Dublin@architecture.com

LOCATION
Flat 19, 24-28 Buckland Crescent
Swiss Cottage NW3 5DU

DRAWING TITLE
SITE LOCATION PLAN
& EXISTING SITE PLAN

DATE
Sept 2016

SCALE
1:1250
1:200
@ A3

JOB NO
1608

DWG NO/REV
100/-