




01 BLOCK K1 / K2: GARDEN WALL PLATT'S LANE ELEVATION

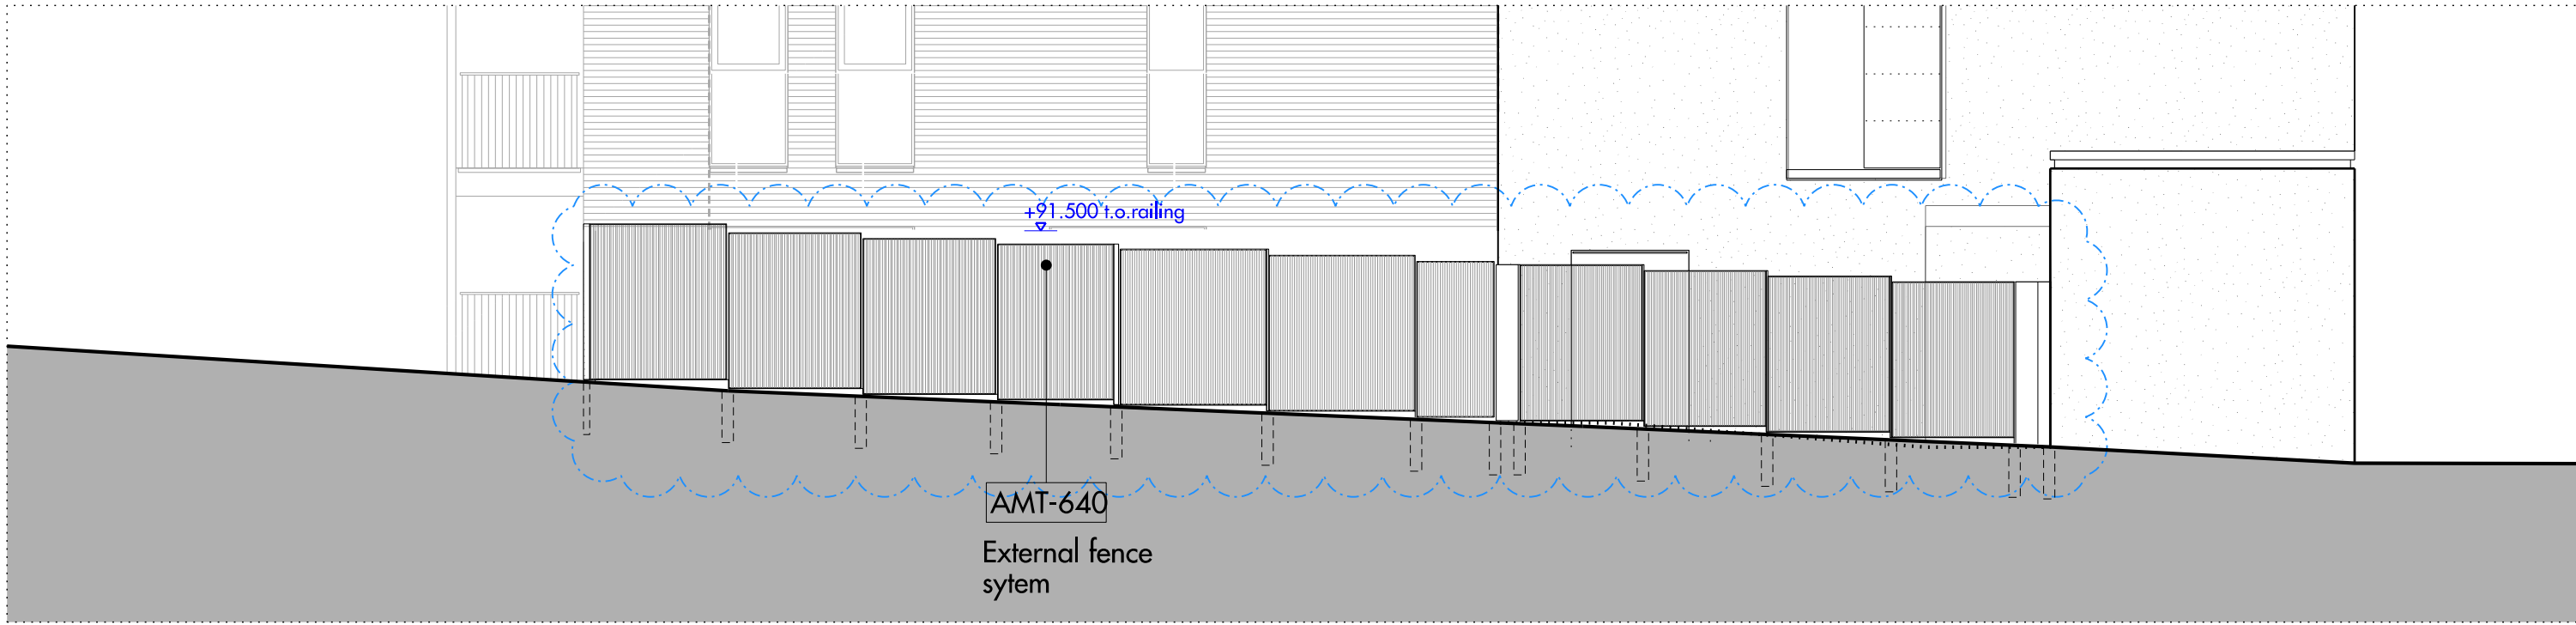


02 BLOCK K2: GARDEN FENCE KIDDERPORE AVE. ELEVATION

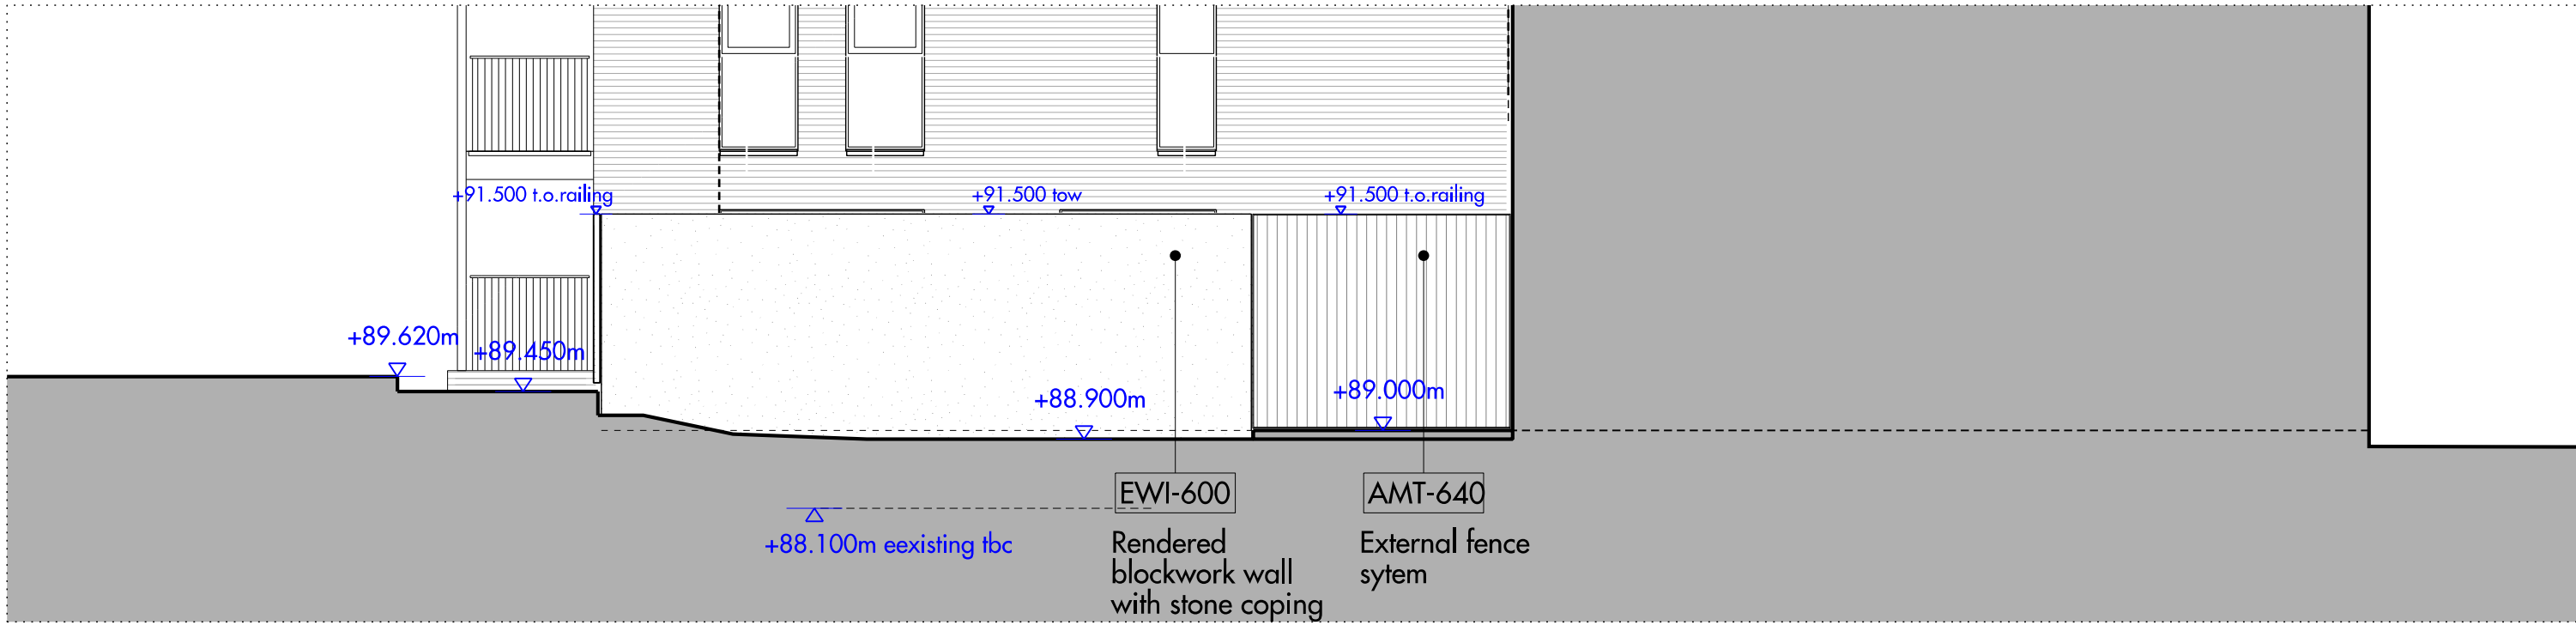


03 BLOCK K1 / K2: GARDEN WALL ELEVATION

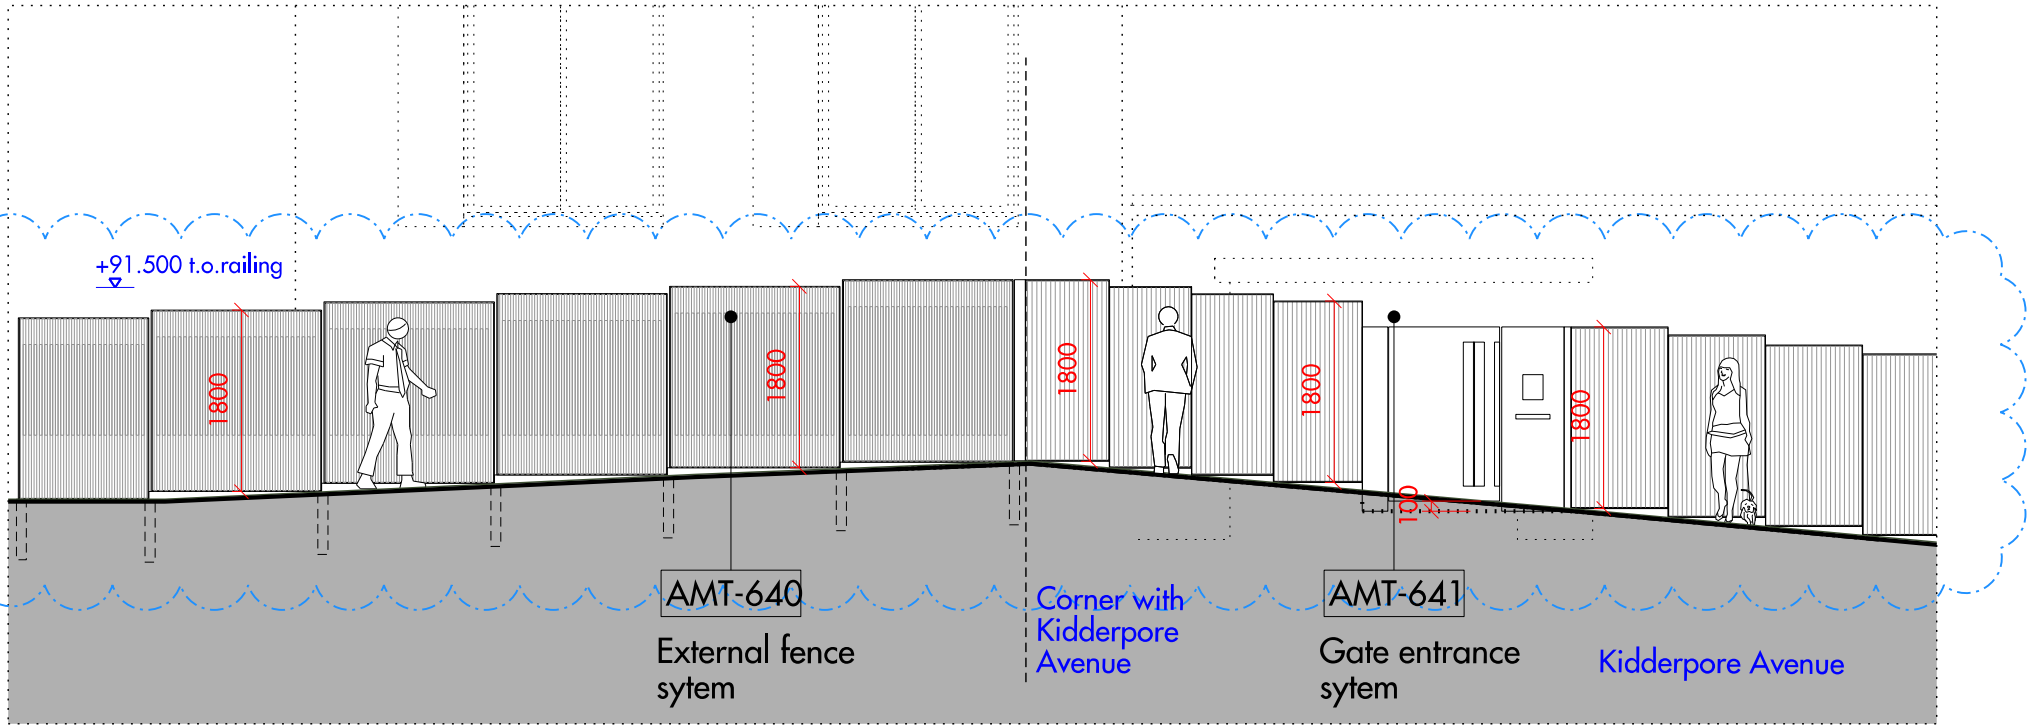


04 BLOCK K1 / K2: GARDEN FENCE EAST ELEVATION

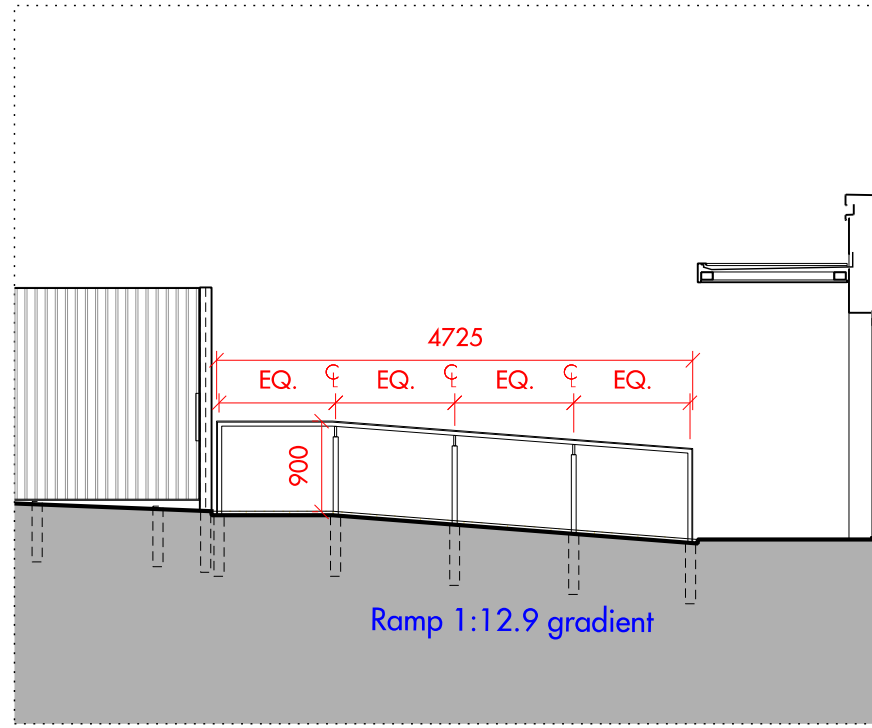

05 BLOCK K2: ENTRANCE PATH RAMP - ELEVATION

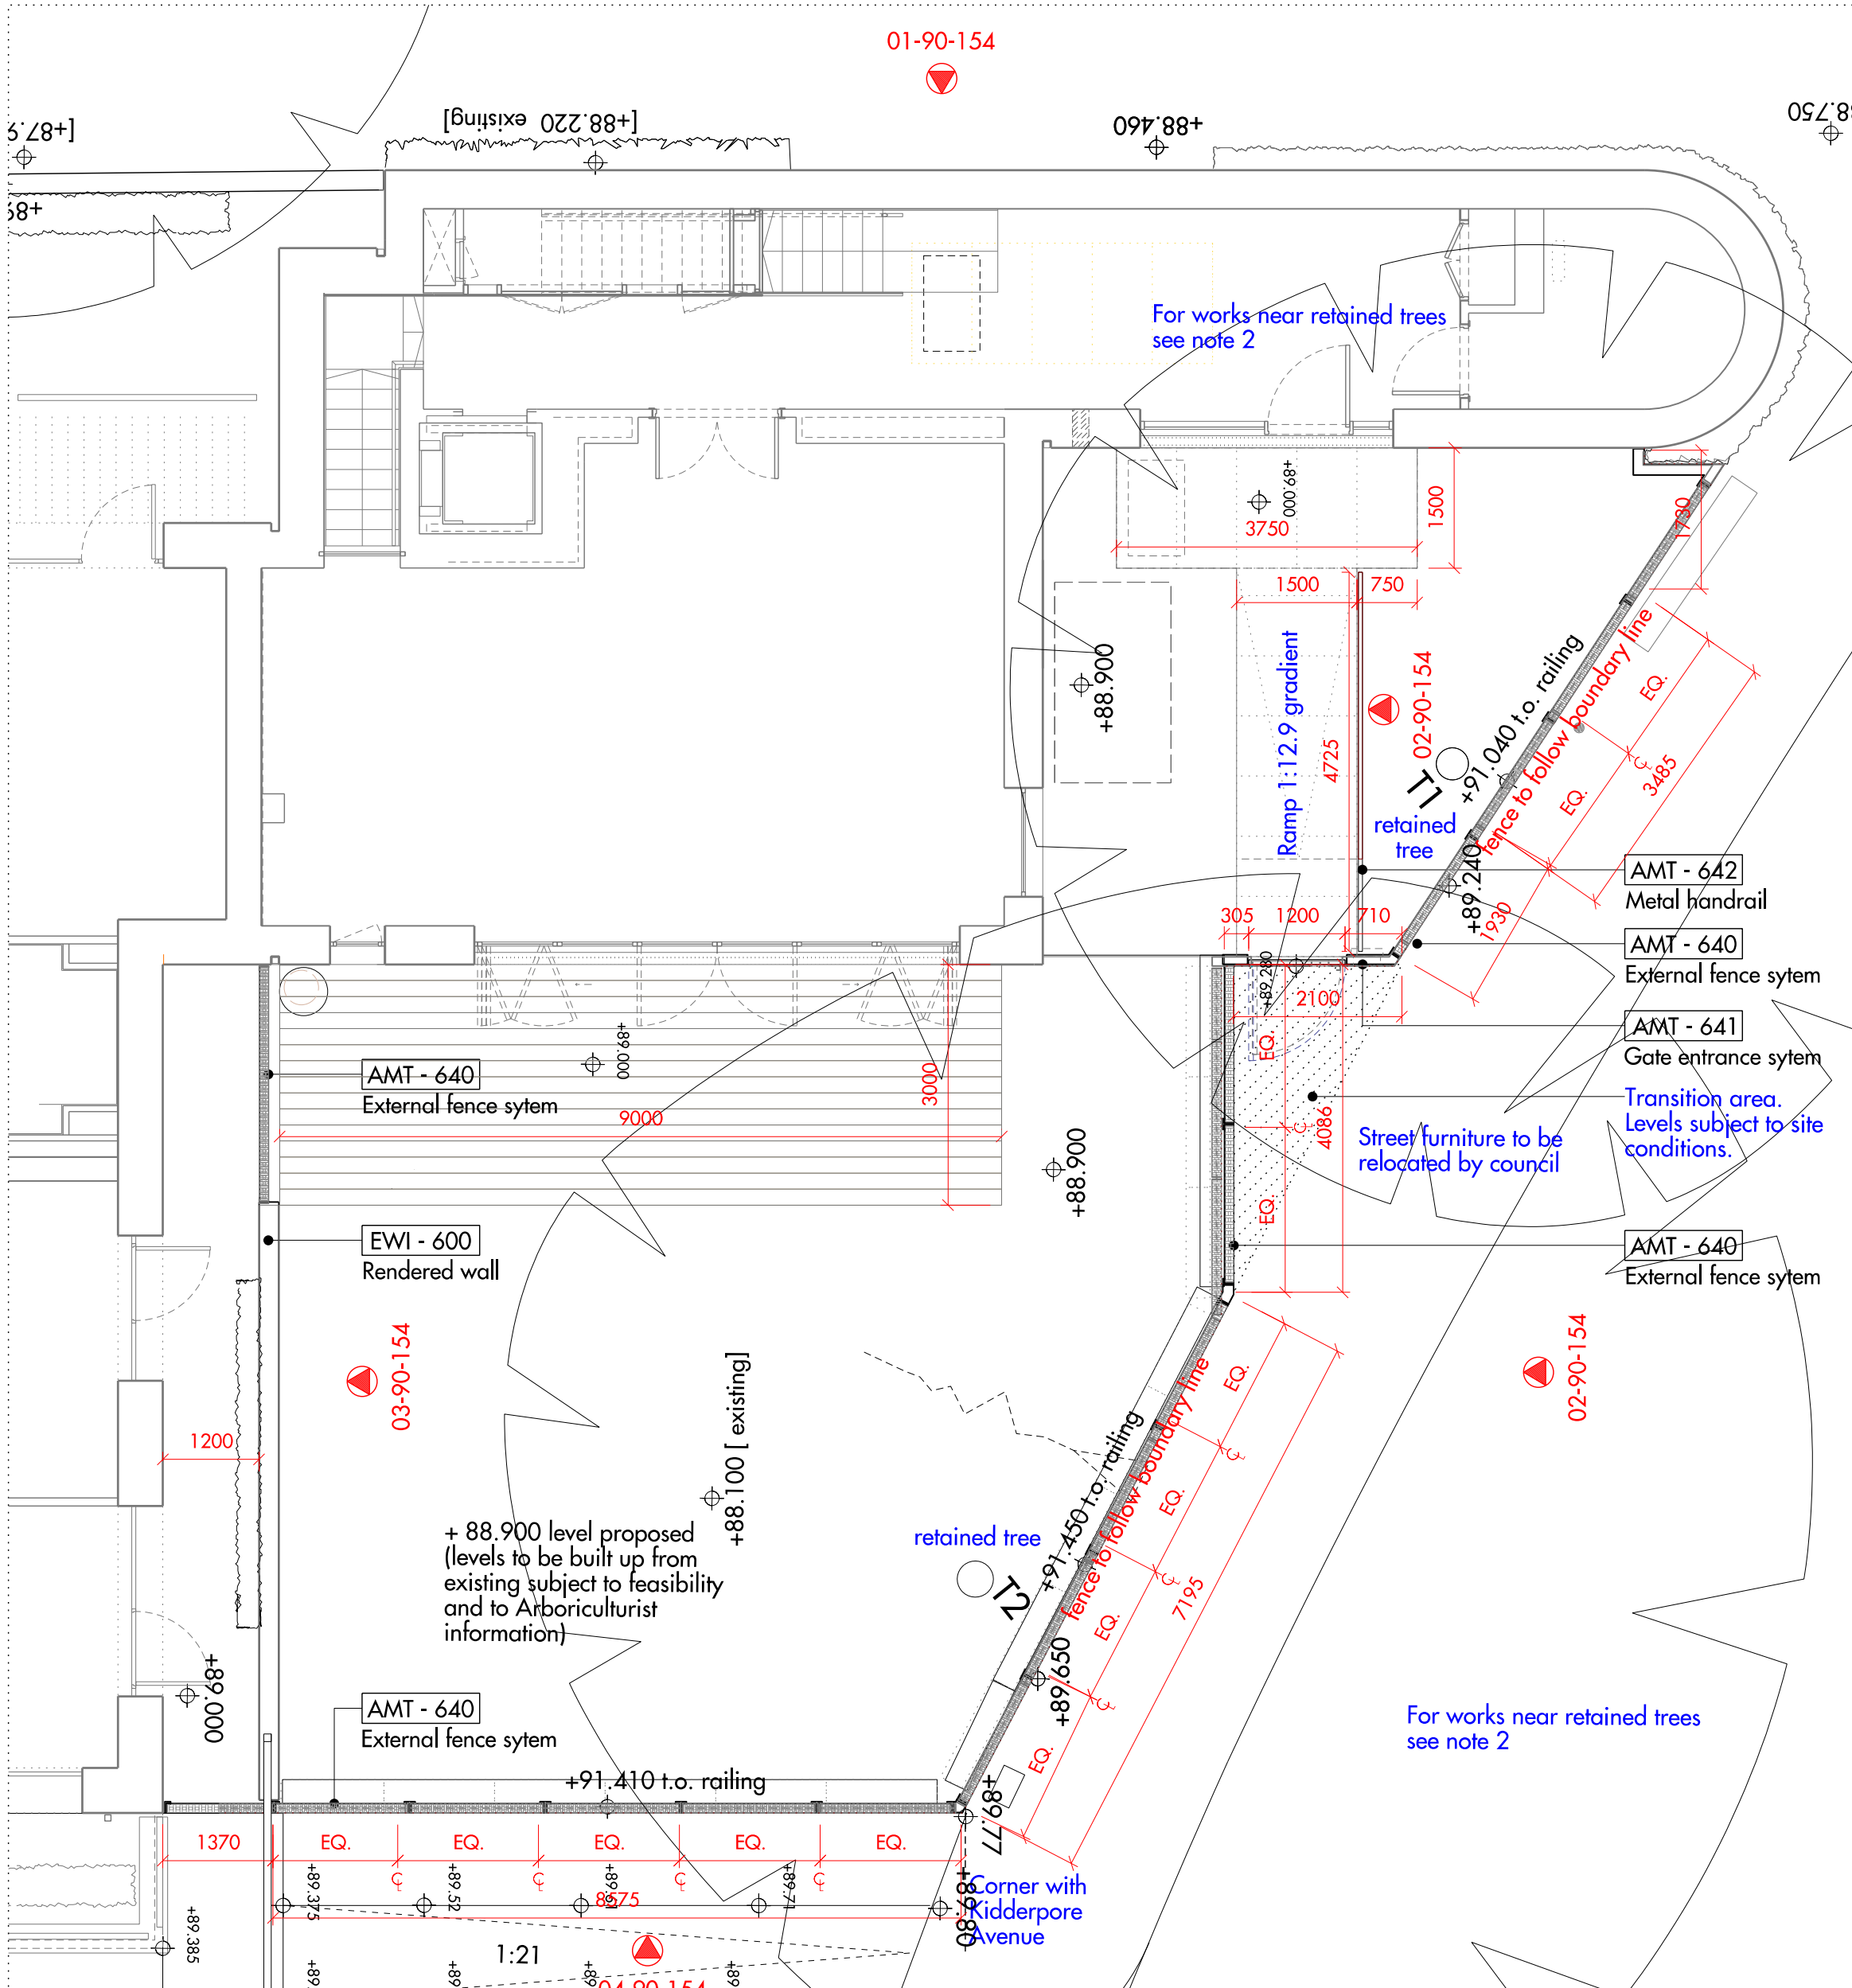


04 BLOCK K1/K2: PRIVATE GARDEN PLAN

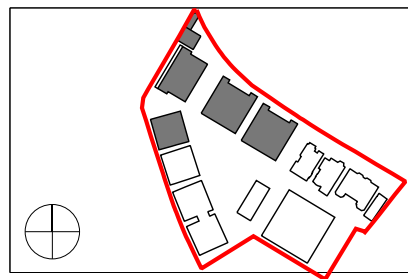

Do not scale from this drawing. Use figured dimensions only. Figured dimensions are in millimetres. All levels are in metres. All dimensions and levels shall be verified on site before proceeding with works. Detailed site survey to be carried out to verify positions and level relationships with site features and ordinance survey. Boundaries are indicative only and are to be verified by others. The architect must be notified of any discrepancy. Where building components are described in the specification as contractor designed or 'descriptive', then "construction" information relating to those components on this drawing represents design intent only.

REV	DATE	DESCRIPTION	CKD	REV	DATE	DESCRIPTION	CKD
P1	17.11.2015	ISSUED FOR COORDINATION - WP	NR				
T1	30.11.2015	ISSUED FOR TENDER	NR				
T2	18.12.2015	ISSUED FOR TENDER	AS				
C1	19.02.2016	ISSUED FOR CONSTRUCTION	NR				
C2	05.07.2016	ISSUED FOR CONSTRUCTION	NR				
C3	18.11.2016	FENCE HEIGHT REDUCED	NR				

NOTES:
1 To be read in conjunction with:
• Landscape architect's information
• BS2 20: AMT Architectural hardware systems specification
• BS2 20: EWI External works systems specification
• Drawings 807 (89, 90, 200, 251) details
2 All works within the RPA of retained trees shall follow the as approved requirements contained in the arboricultural report. Any deviation is at risk and should be discussed with the arboricultural consultant and agreed with the tree officer accordingly.

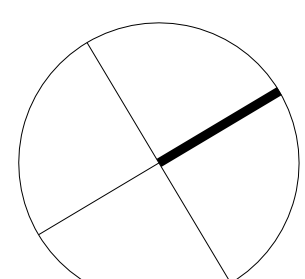

Allies and Morrison
85 Southwark Street
London SE1 0HX
020 7921 0100
020 7921 0101
info@alliesandmorrison.co.uk
A&M JOB NO: 809

KIDDERPORE AVENUE - PHASE 2
BLOCK K2: PRIVATE GARDEN
EXTERNAL WORKS
809_00_90_154
SCALE: 1:75 @A1 1:150 @A3

C3
Revision