




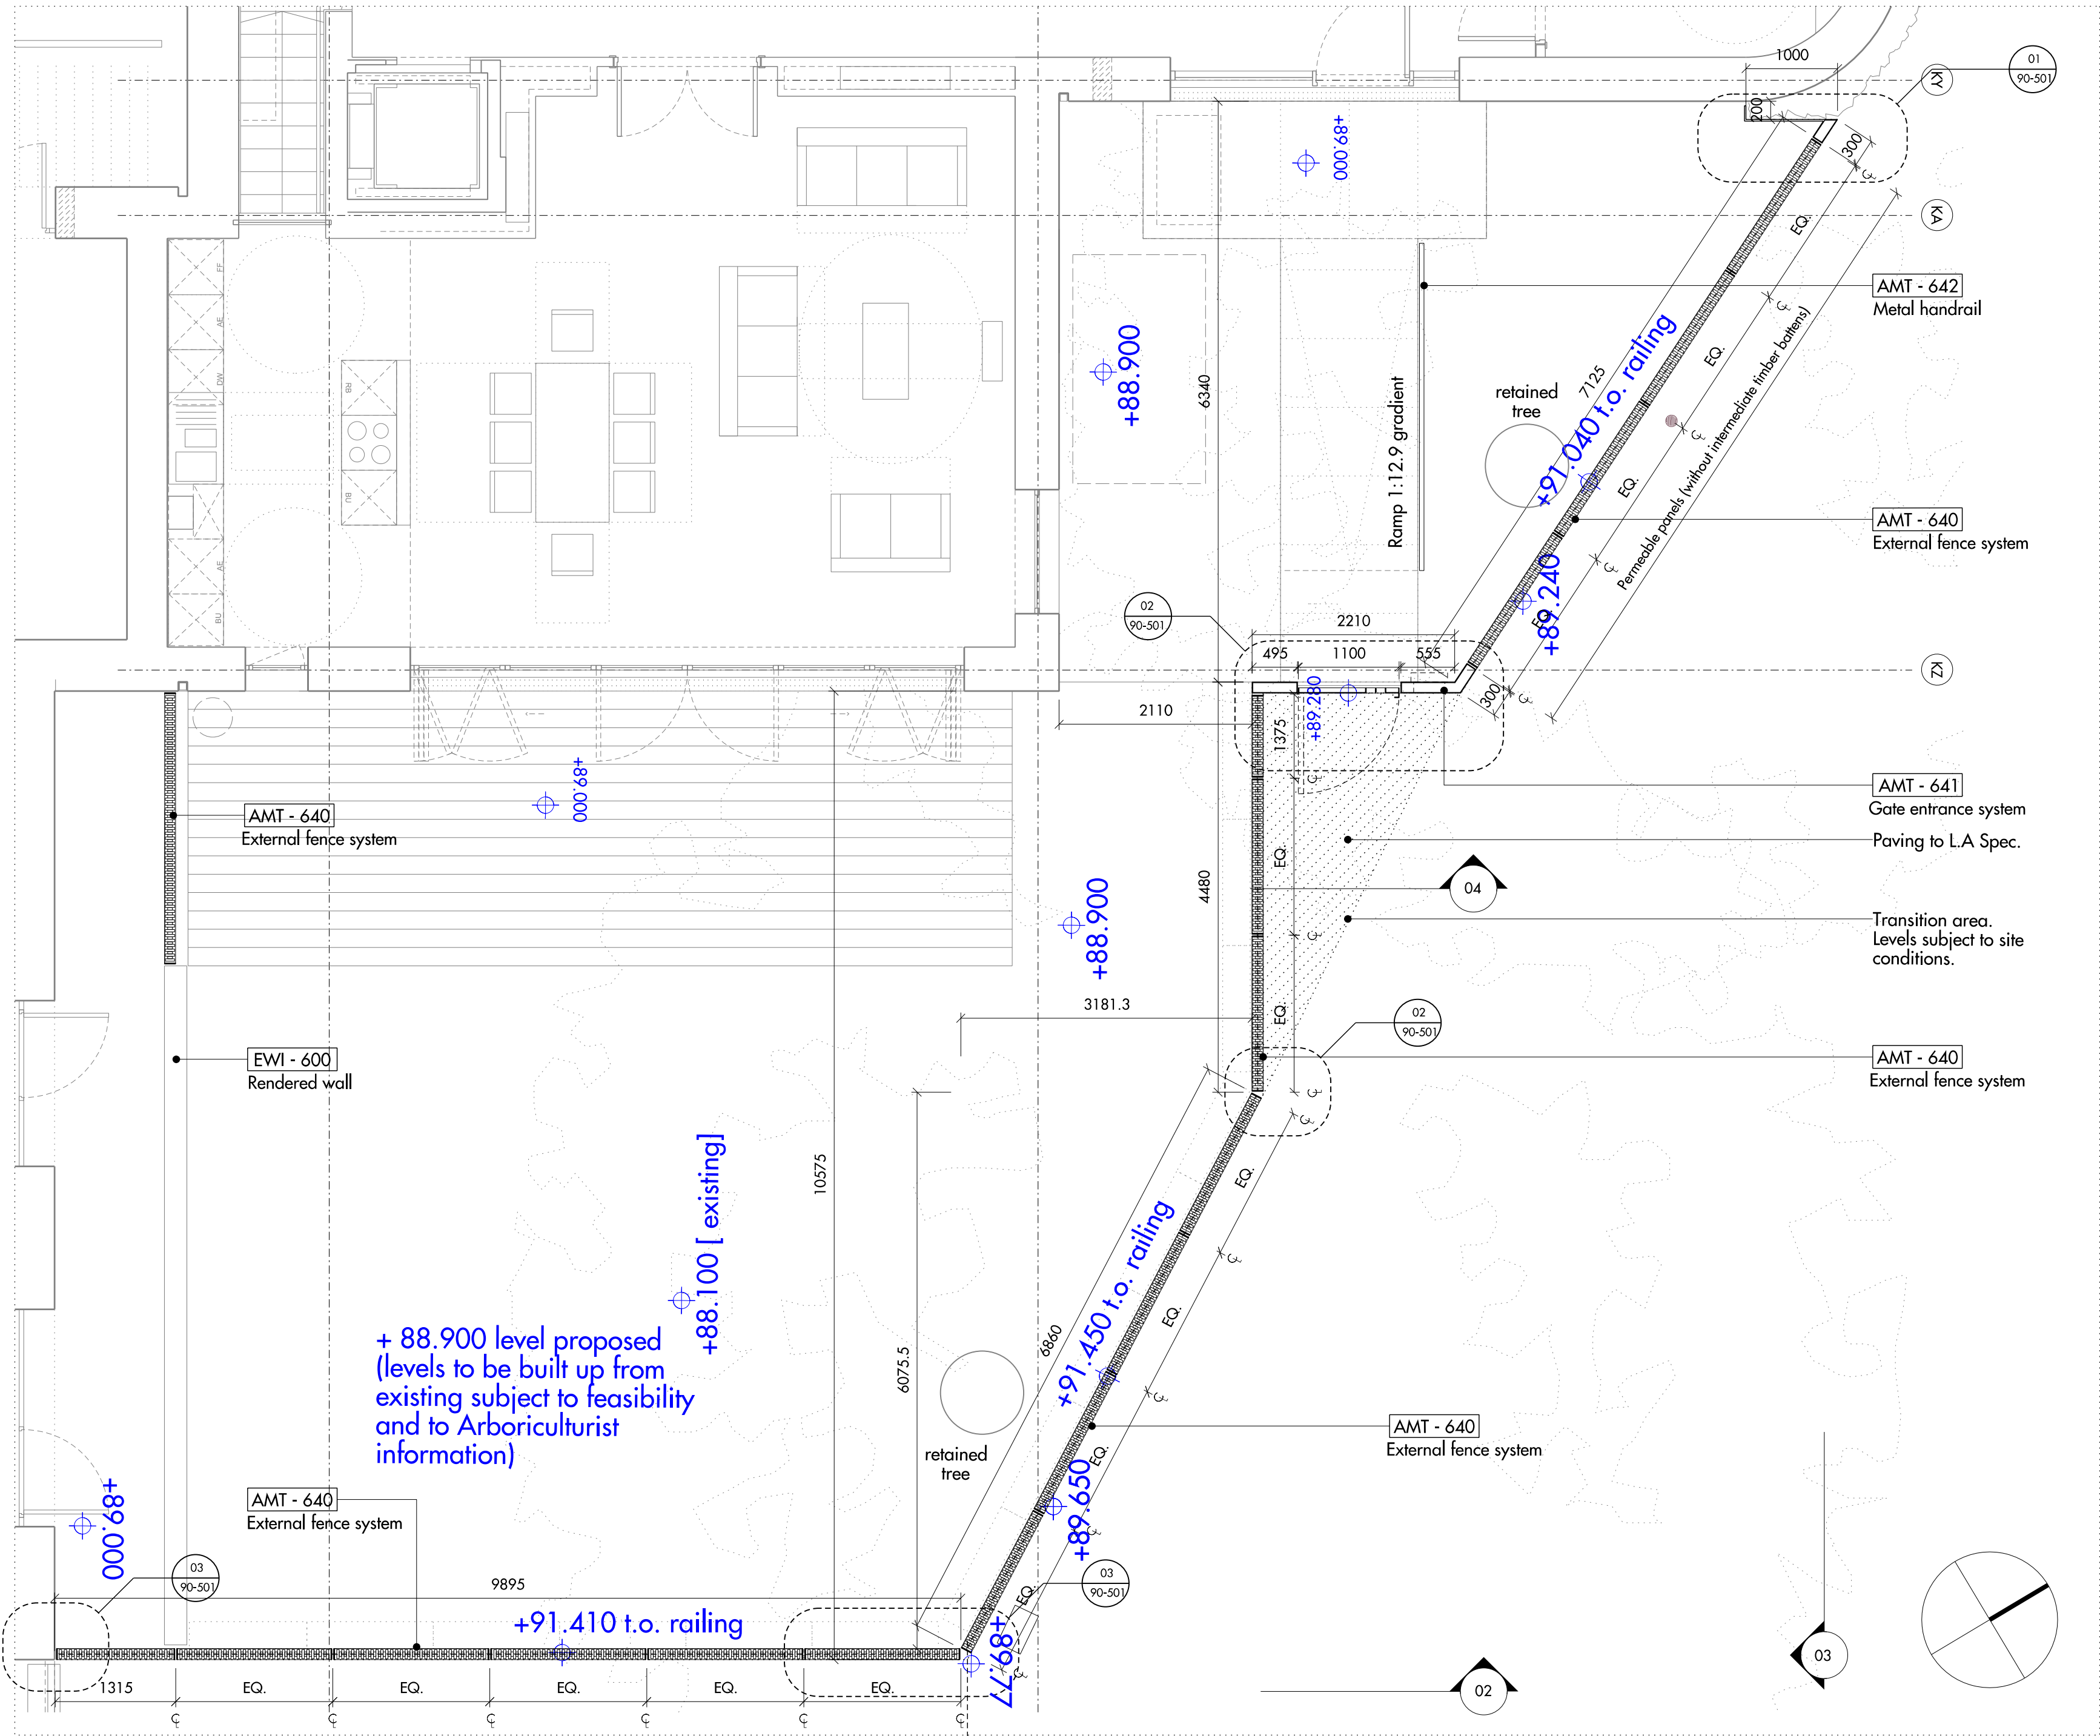


01 AMT-640 - PLAN  
Scale 1:50

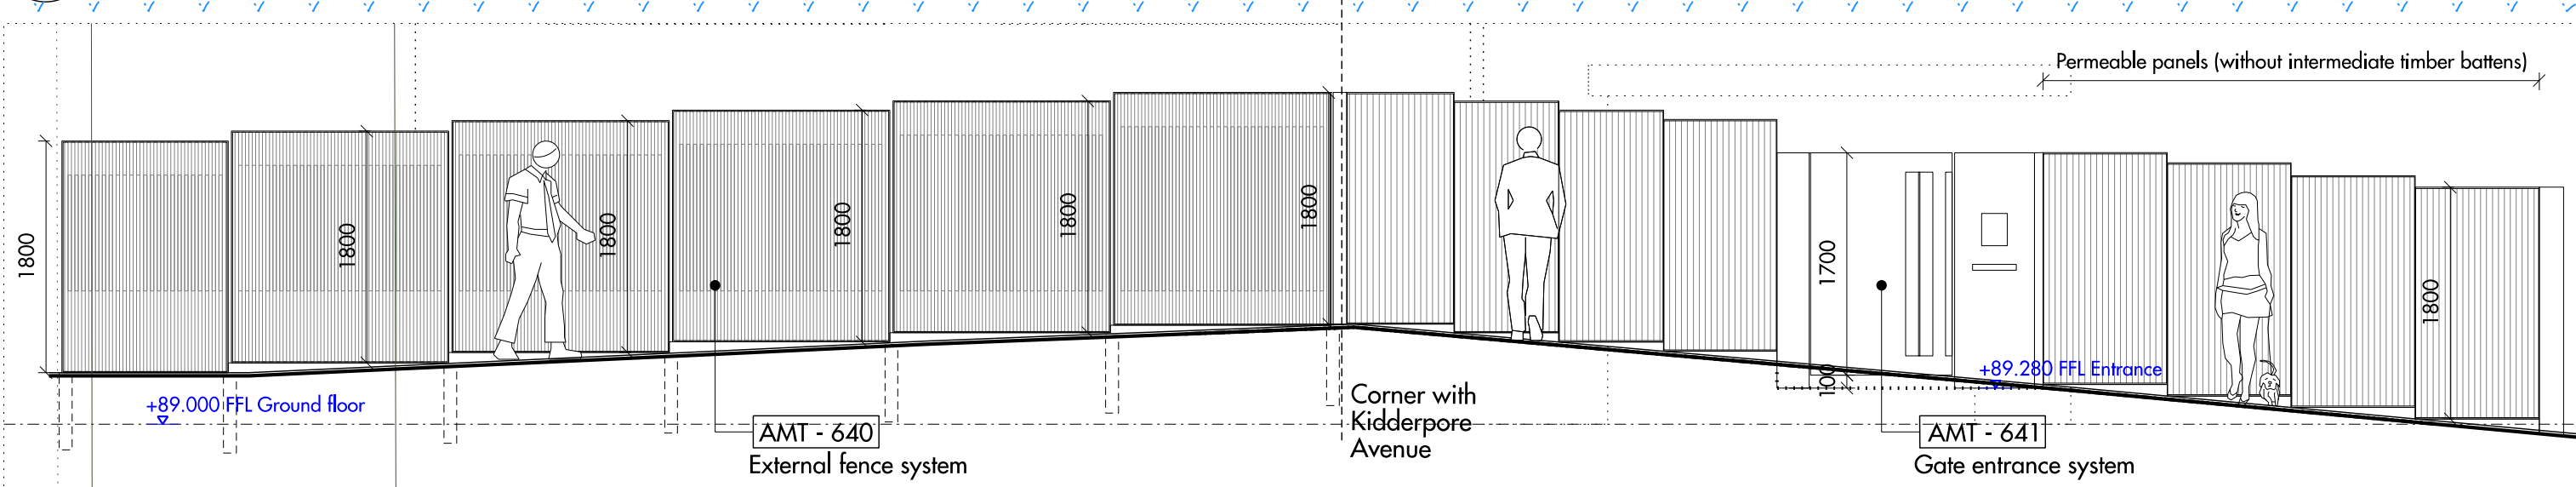

02 AMT-640 - SOUTH/EAST ELEVATION  
Scale 1:50

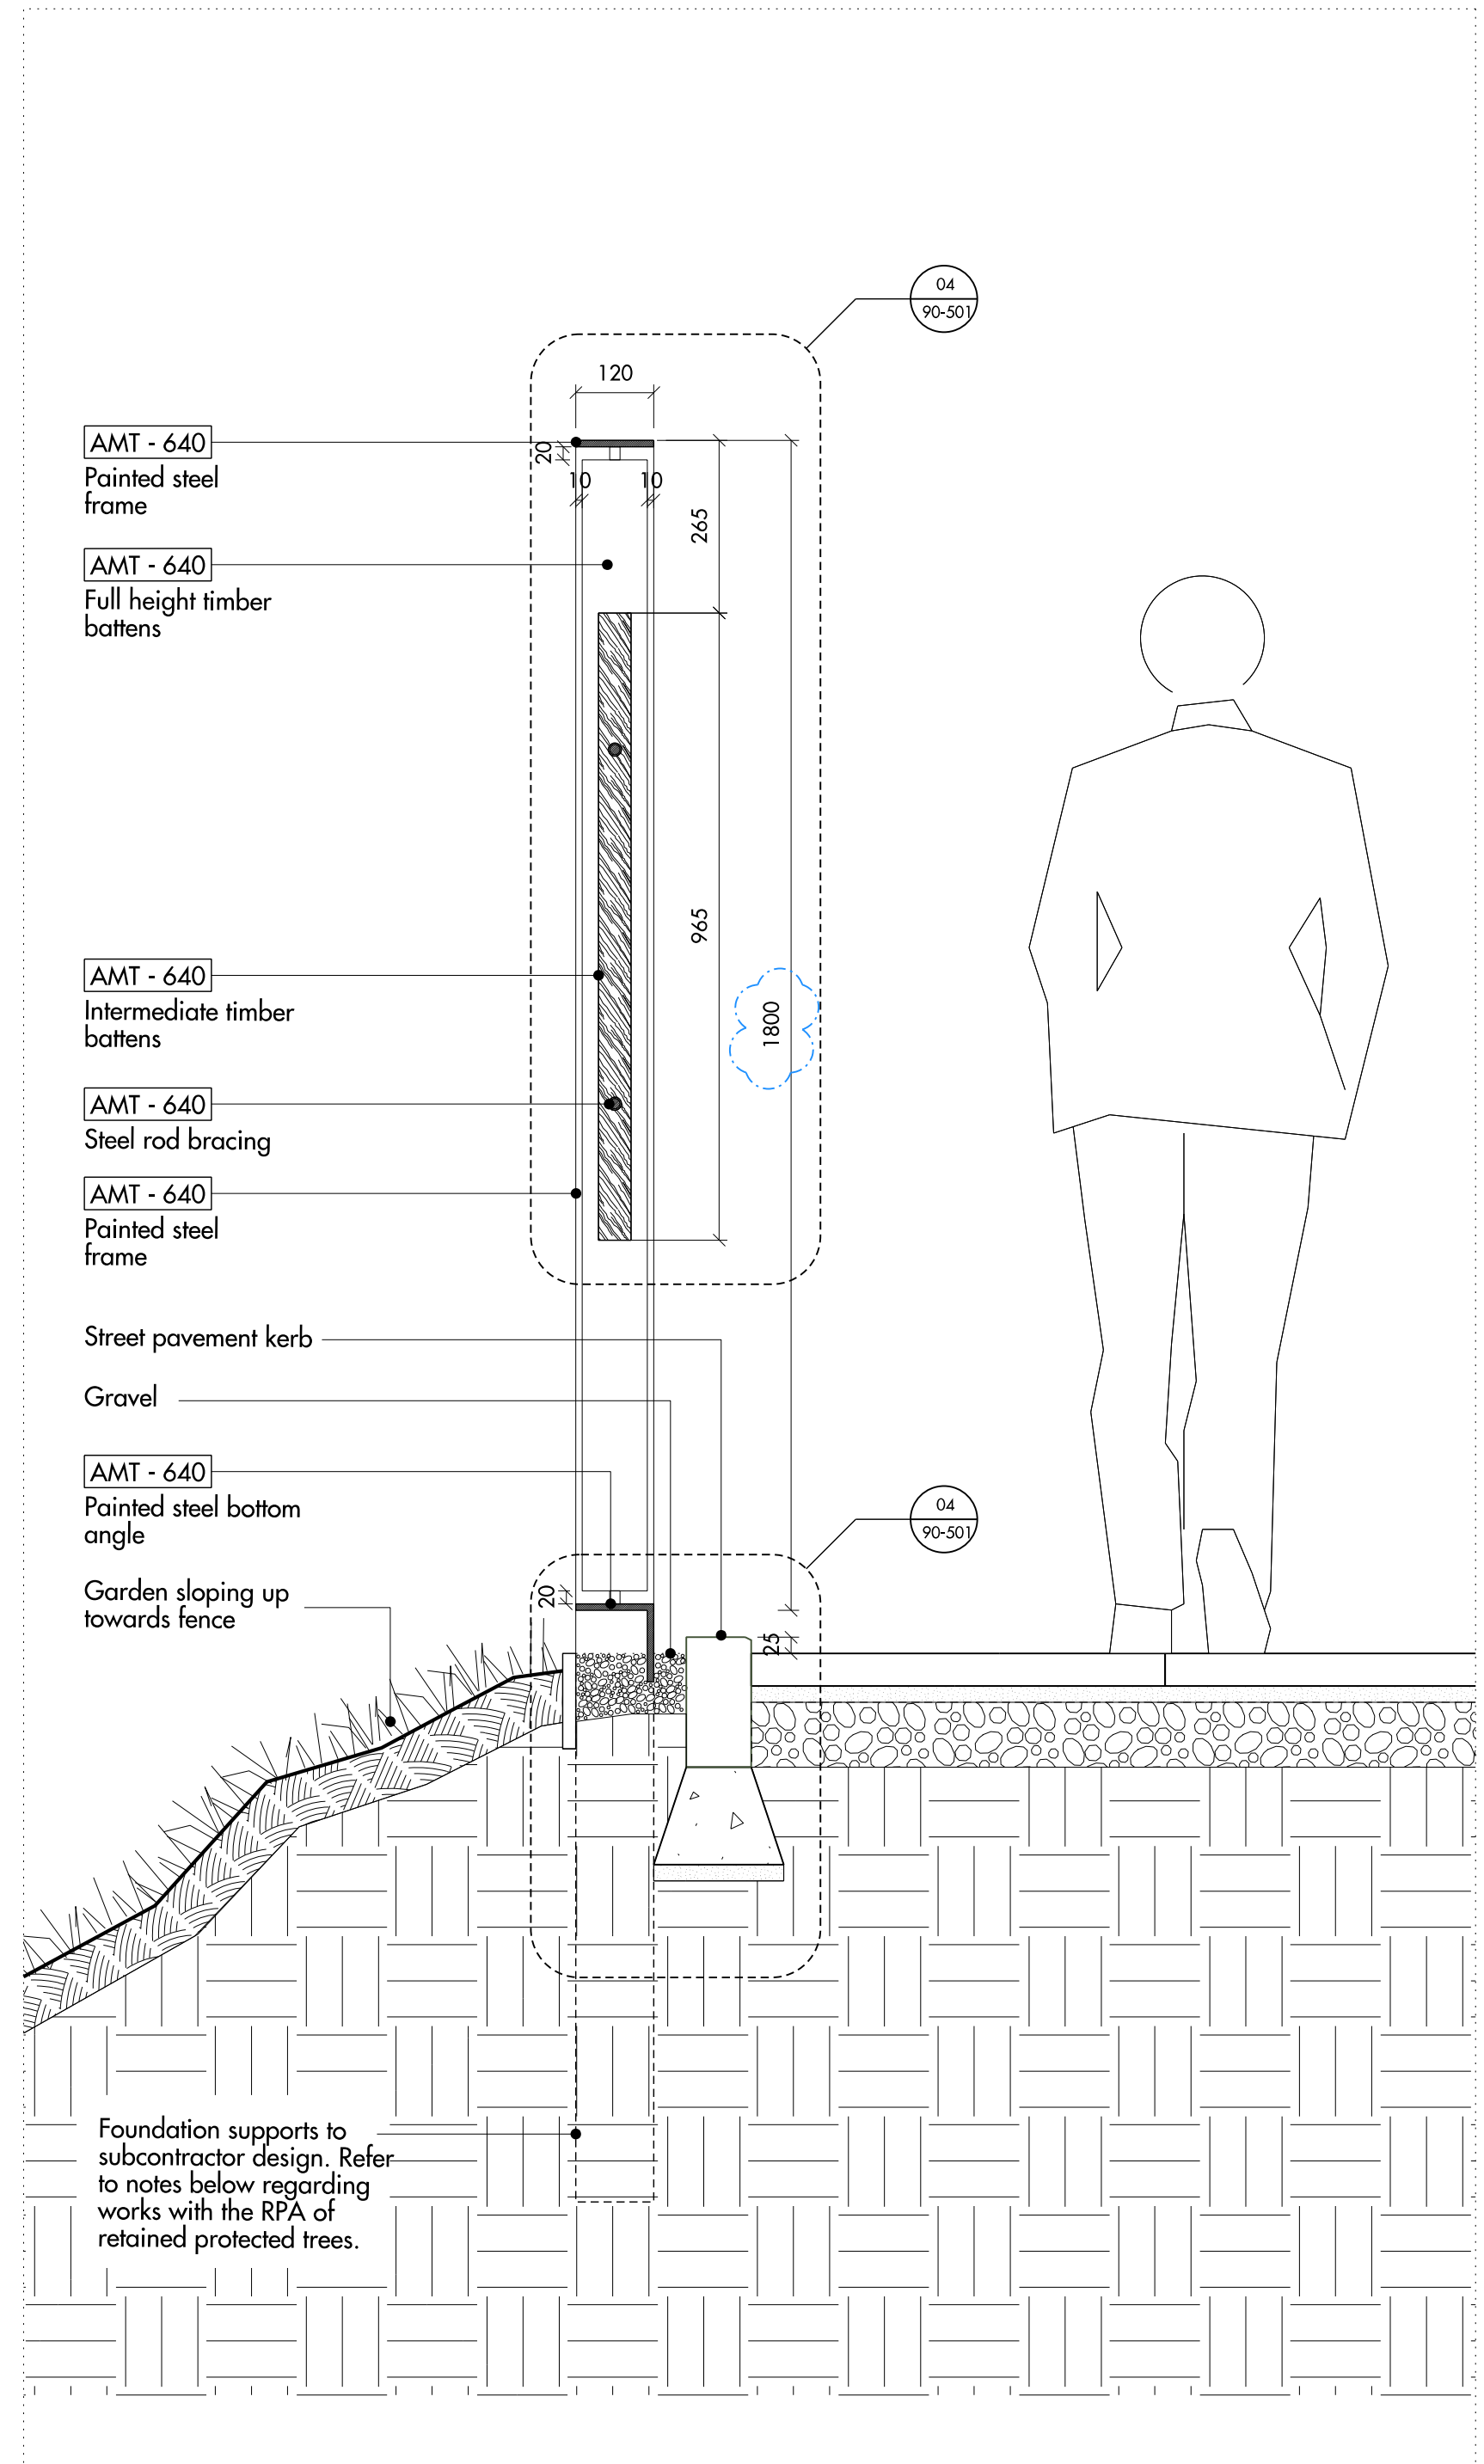

04 AMT-640 - CROSS SECTION  
Scale 1:10

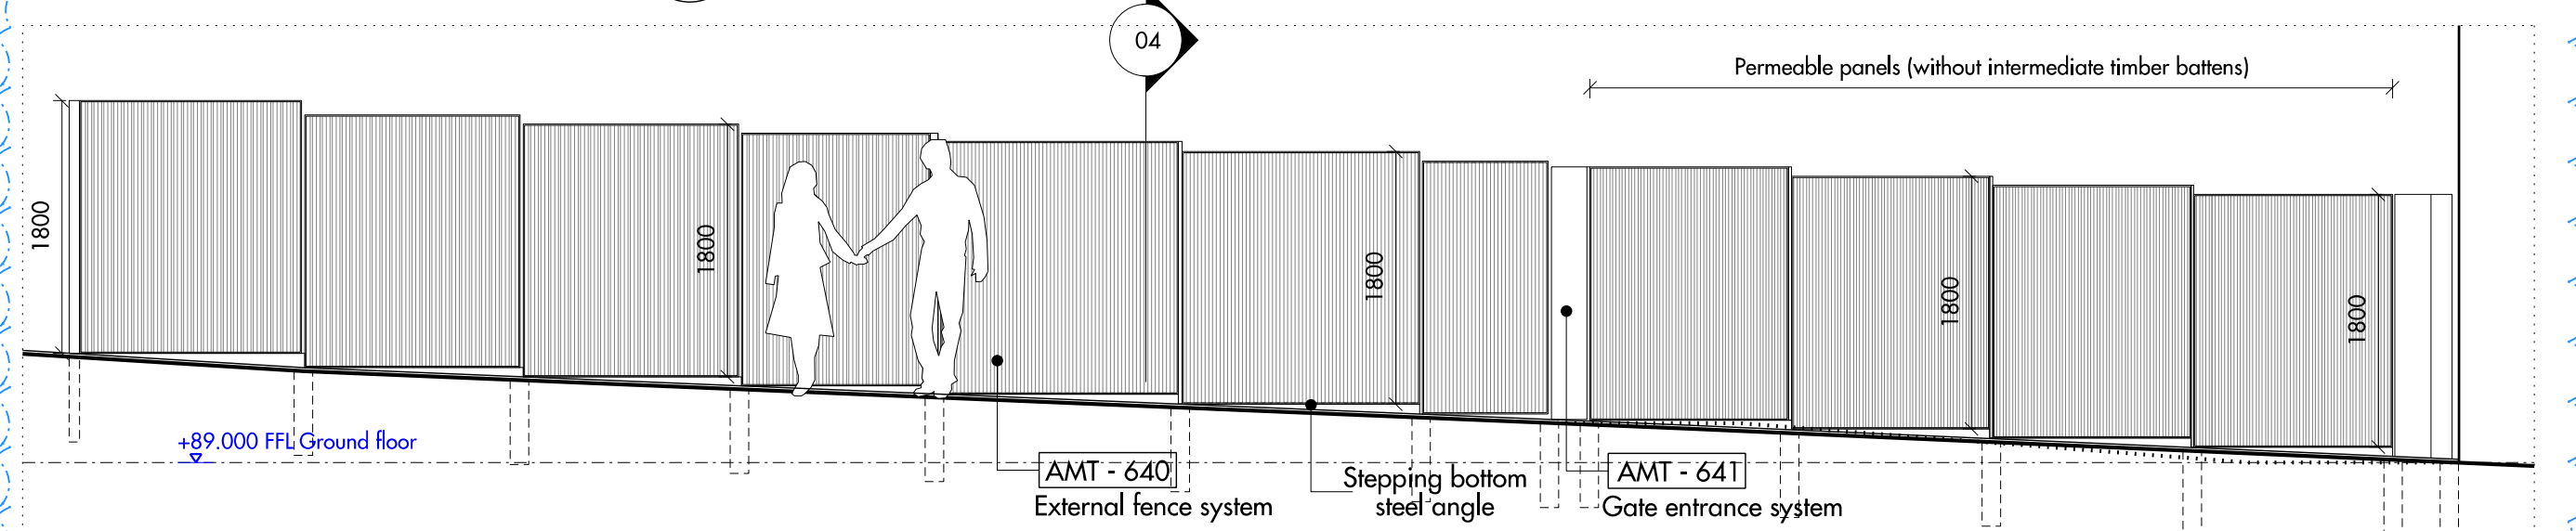

03 AMT-640 - NORTH/EAST ELEVATION  
Scale 1:50

| REV | DATE       | DESCRIPTION             | CKD | REV | DATE | DESCRIPTION | CKD |
|-----|------------|-------------------------|-----|-----|------|-------------|-----|
| C1  | 24.04.2016 | ISSUED FOR CONSTRUCTION | NR  |     |      |             |     |
| C2  | 18.11.2016 | FENCE HEIGHT REDUCED    | NR  |     |      |             |     |
|     |            |                         |     |     |      |             |     |
|     |            |                         |     |     |      |             |     |
NOTES:

Please read in conjunction with:

- Landscape architect's information
- 809\_20\_AMT Architectural Metalwork systems specification
- 809\_20\_EWI External works systems specification

All works within the RPA of retained protected trees shall follow the as approved requirements contained in the arboricultural report. Any deviation is at risk and should be discussed with the arboricultural consultant and agreed with the tree officer accordingly.

Allies and Morrison  
85 Southwark Street  
London SE1 0HX  
020 7921 0100  
020 7921 0101  
info@alliesandmorrison.co.uk  
A&M JOB NO: 809

KIDDERPORE AVENUE: BLOCK K2  
EXTERNAL FENCE AND GATE, AMT-640/641  
EXTERNAL WORKS  
809\_06\_90\_500  
SCALE: 1:50 @A1 1:100 @A3

C2  
Revision